
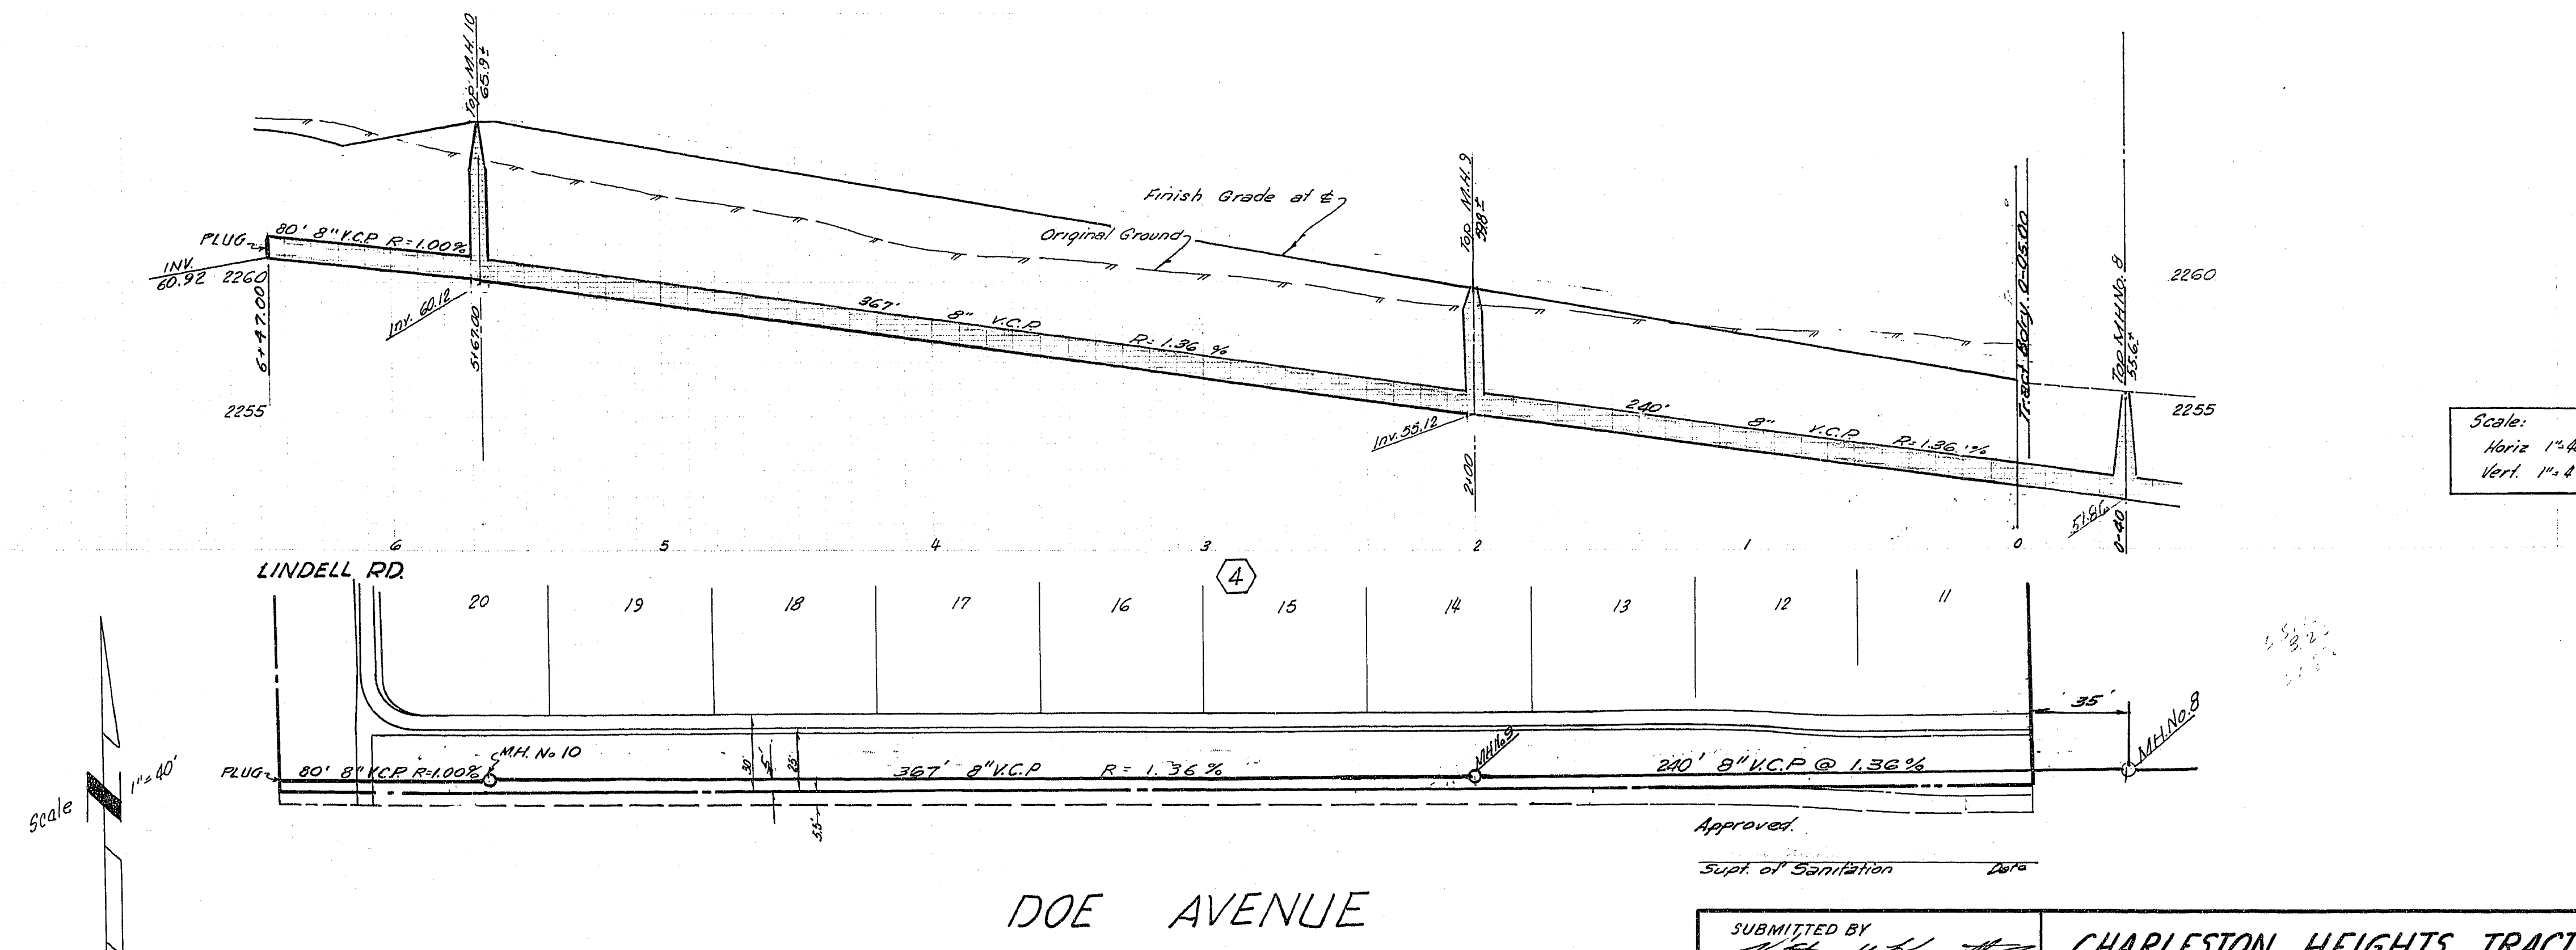


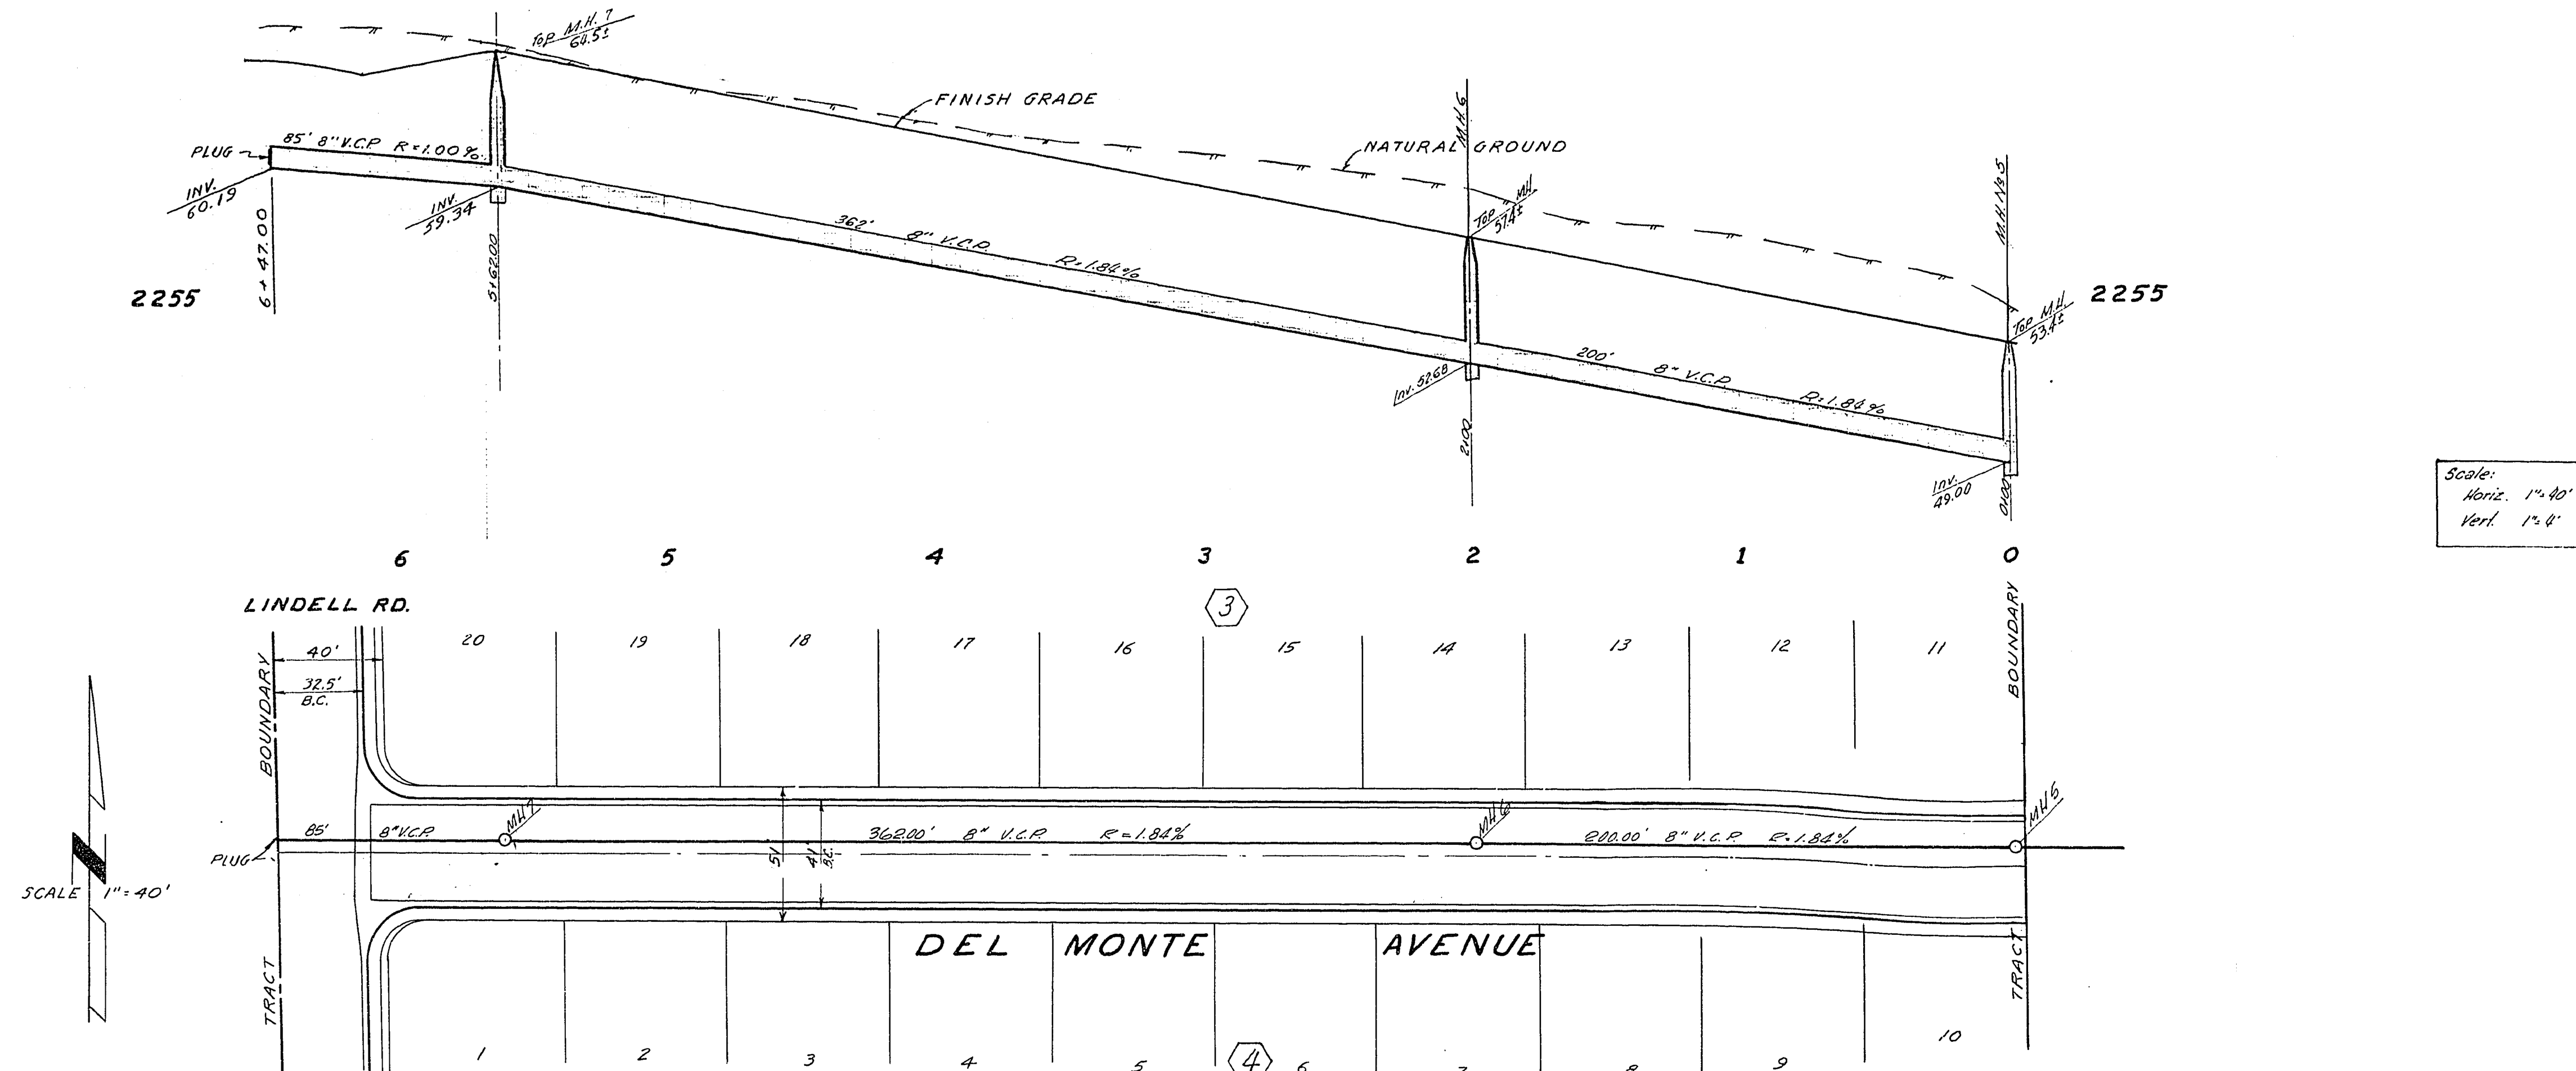

SUBMITTED BY
VICTOR G. KRÄMETBAUER
R.C.E. NO. 1511
APPROVED BY
CITY ENGINEER R.C.E. 396

CHARLESTON HEIGHTS TRACT N°36
DEL MONTE AVE & DOE AVE.
SEWER PLANS

SHEET
12
OF 13