
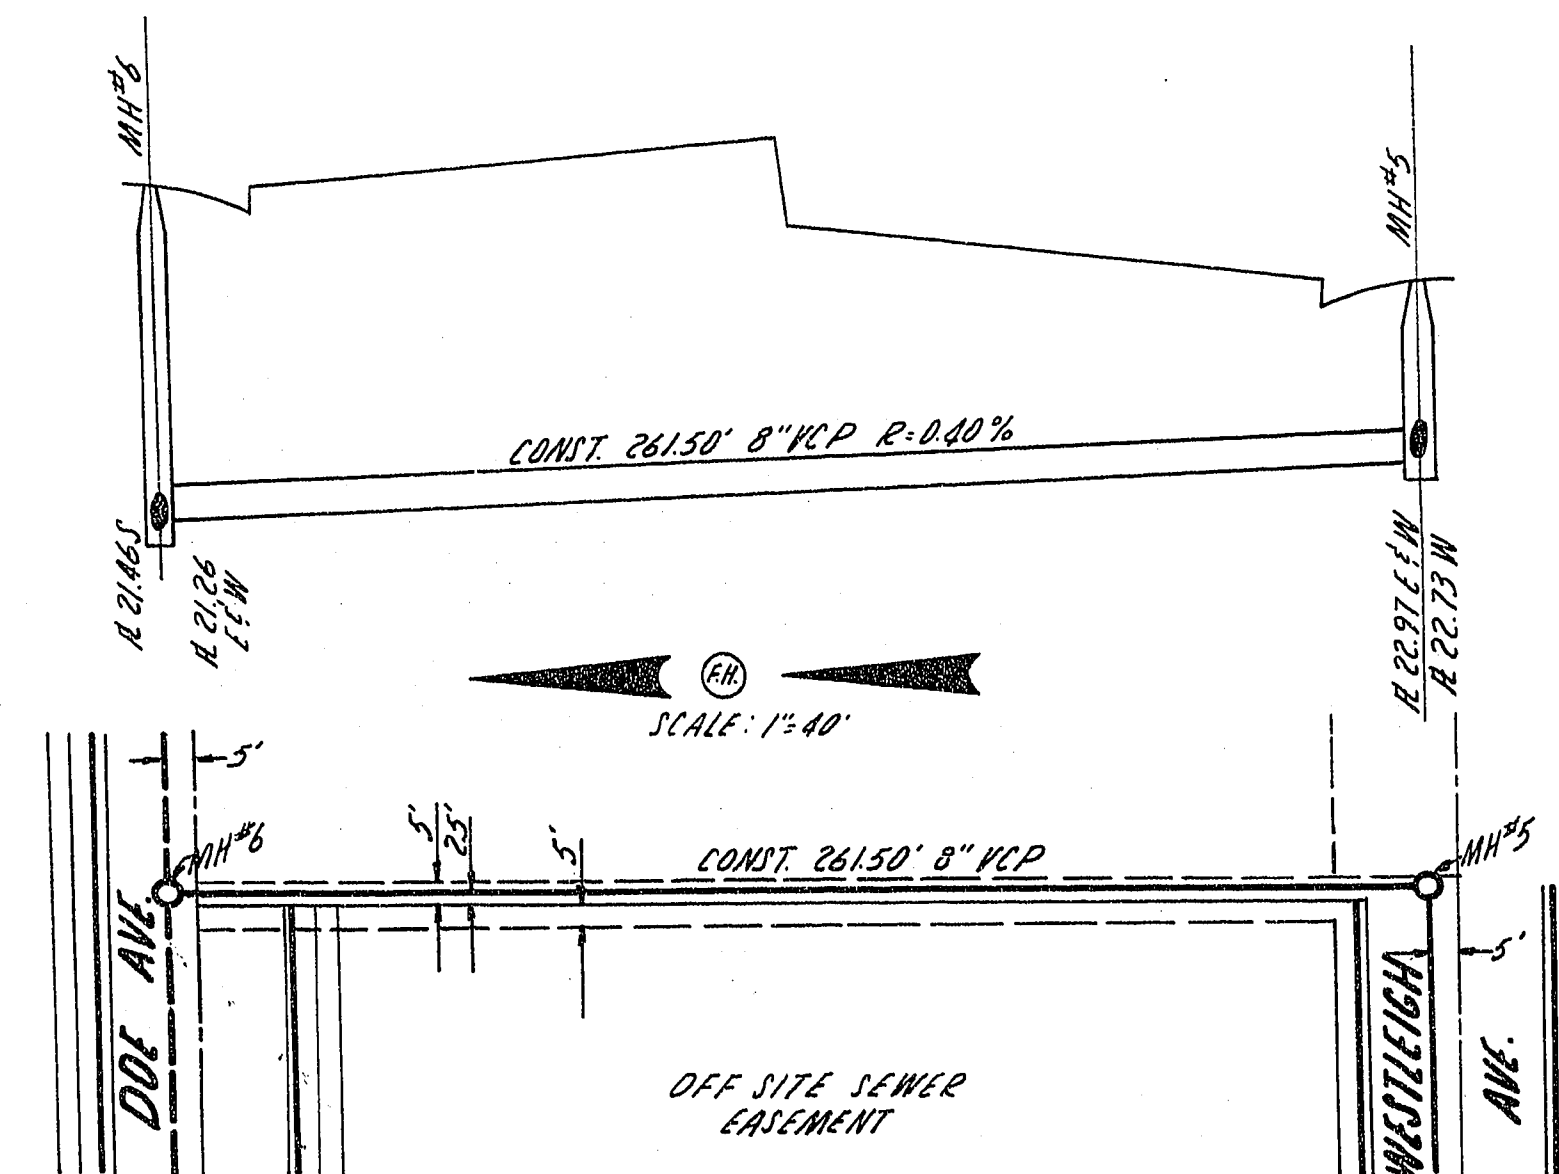
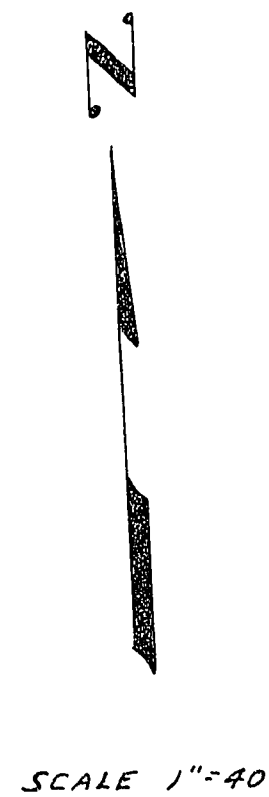


CHARLESTON HEIGHTS TRACT 35-A-2

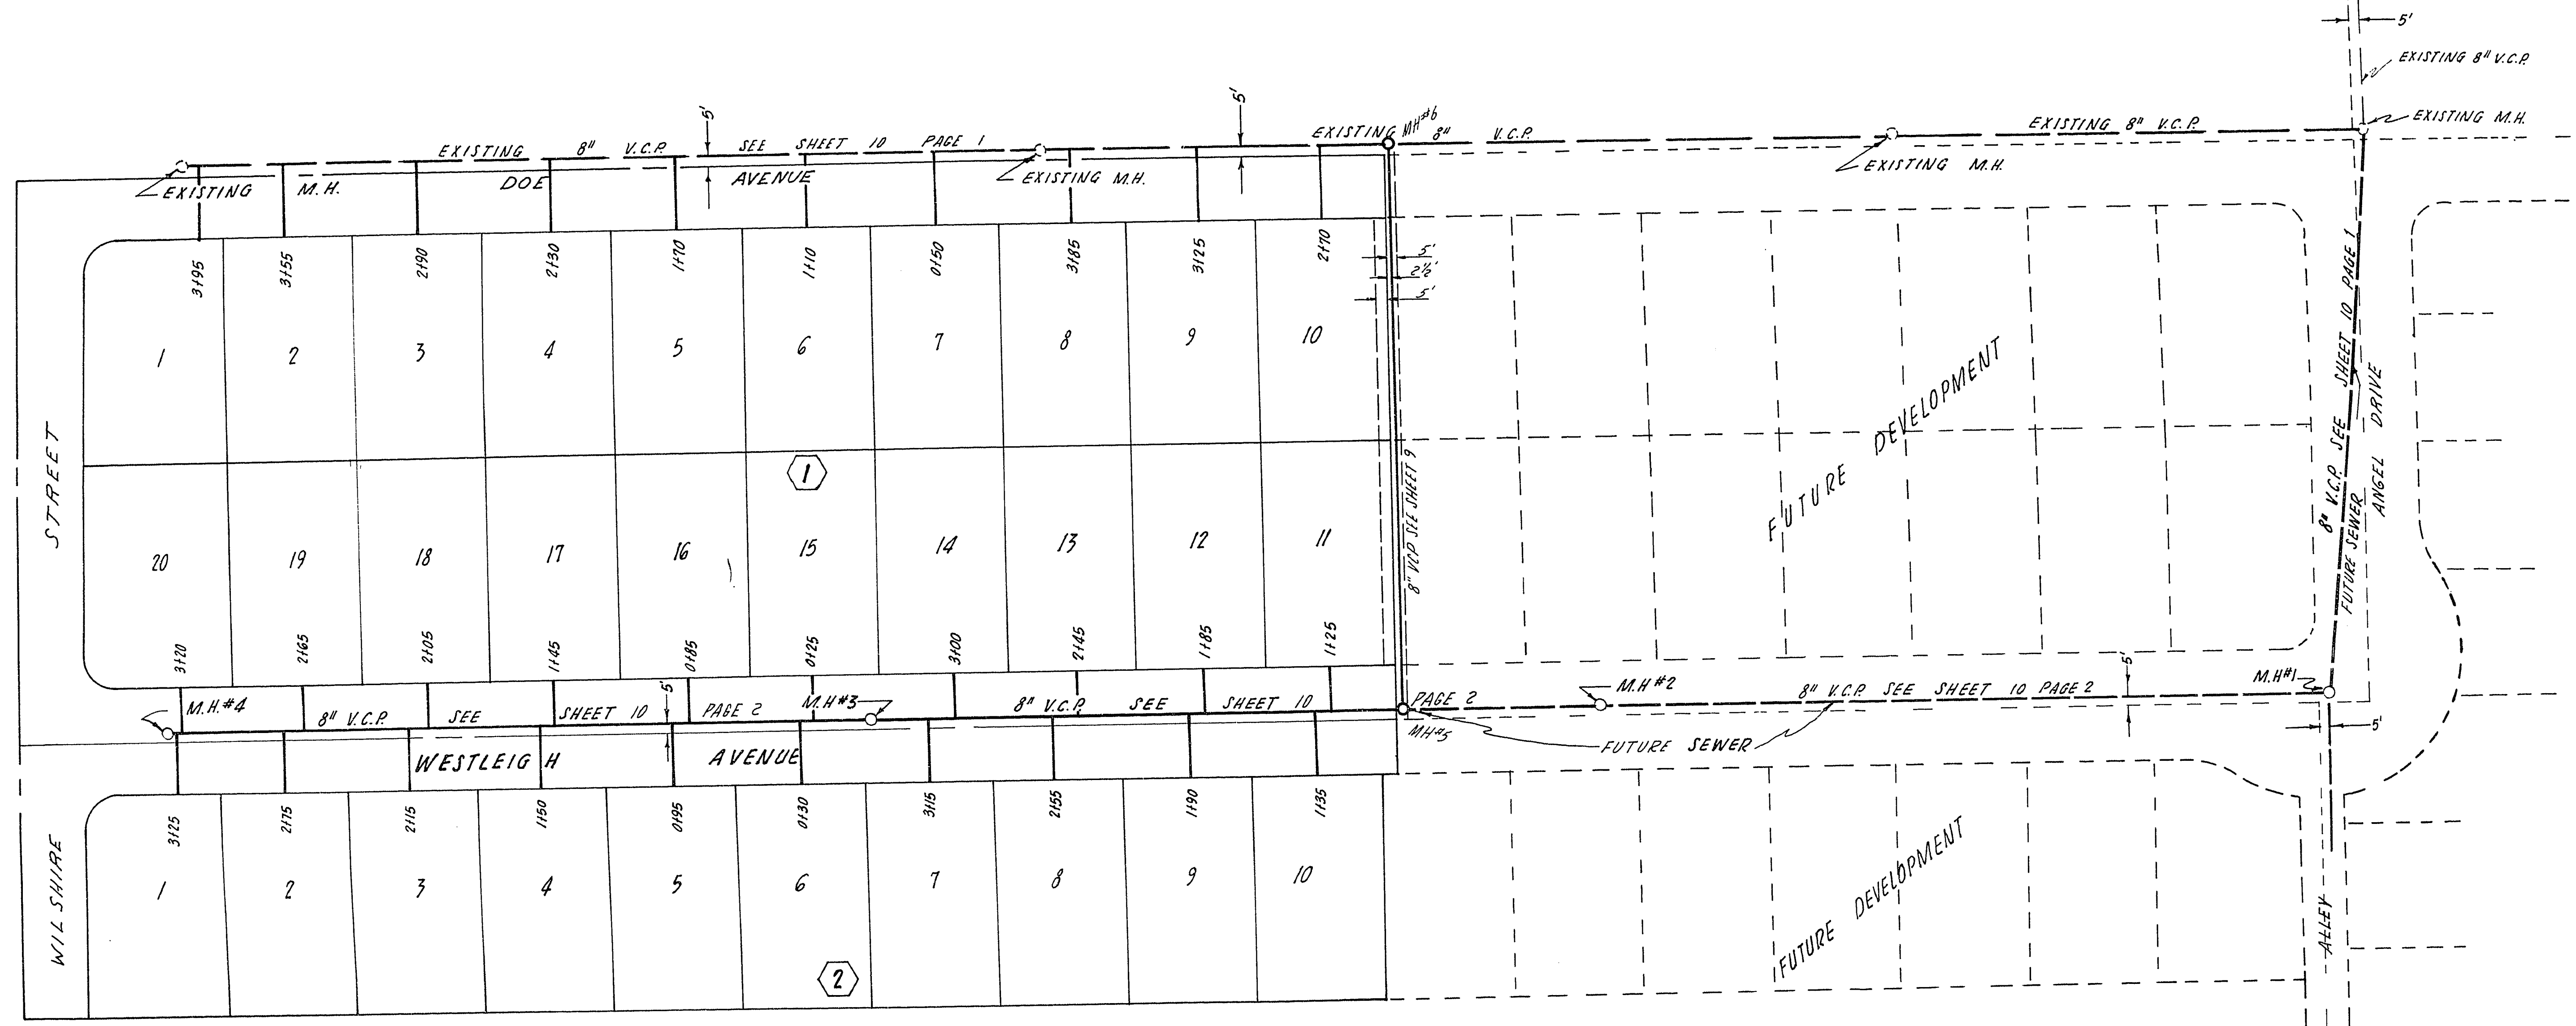

QUANTITIES	AMOUNT
ON SITE SEWER	
8" VITRIFIED CLAY SEWER PIPE	566 L.F.
STANDARD MANHOLES	2 EACH
4" V.C. HOUSE SERVICES	660 L.F.
OFF SITE SEWER	
8" VITRIFIED CLAY SEWER PIPE	280 L.F.
STANDARD MANHOLES	2 EACH

L.A. Austin 6-15-66

SUBMITTED BY
Victor G. Krametbauer
 VICTOR G. KRAMETBAUER
 R.C.E. NO. 1511
 APPROVED BY:
City Engineer
 CITY ENGINEER R.C.E. NO. 396

CHARLESTON HEIGHTS
 35-A
 SEWER PLAN

SHEET
 9
 OF 10

REV.	DATE	DESCRIPTION	BY	APP.
1	8-27-62	OFF SITE SEWER	ERH	CRJ

21-6-66 3074-1040-35A