
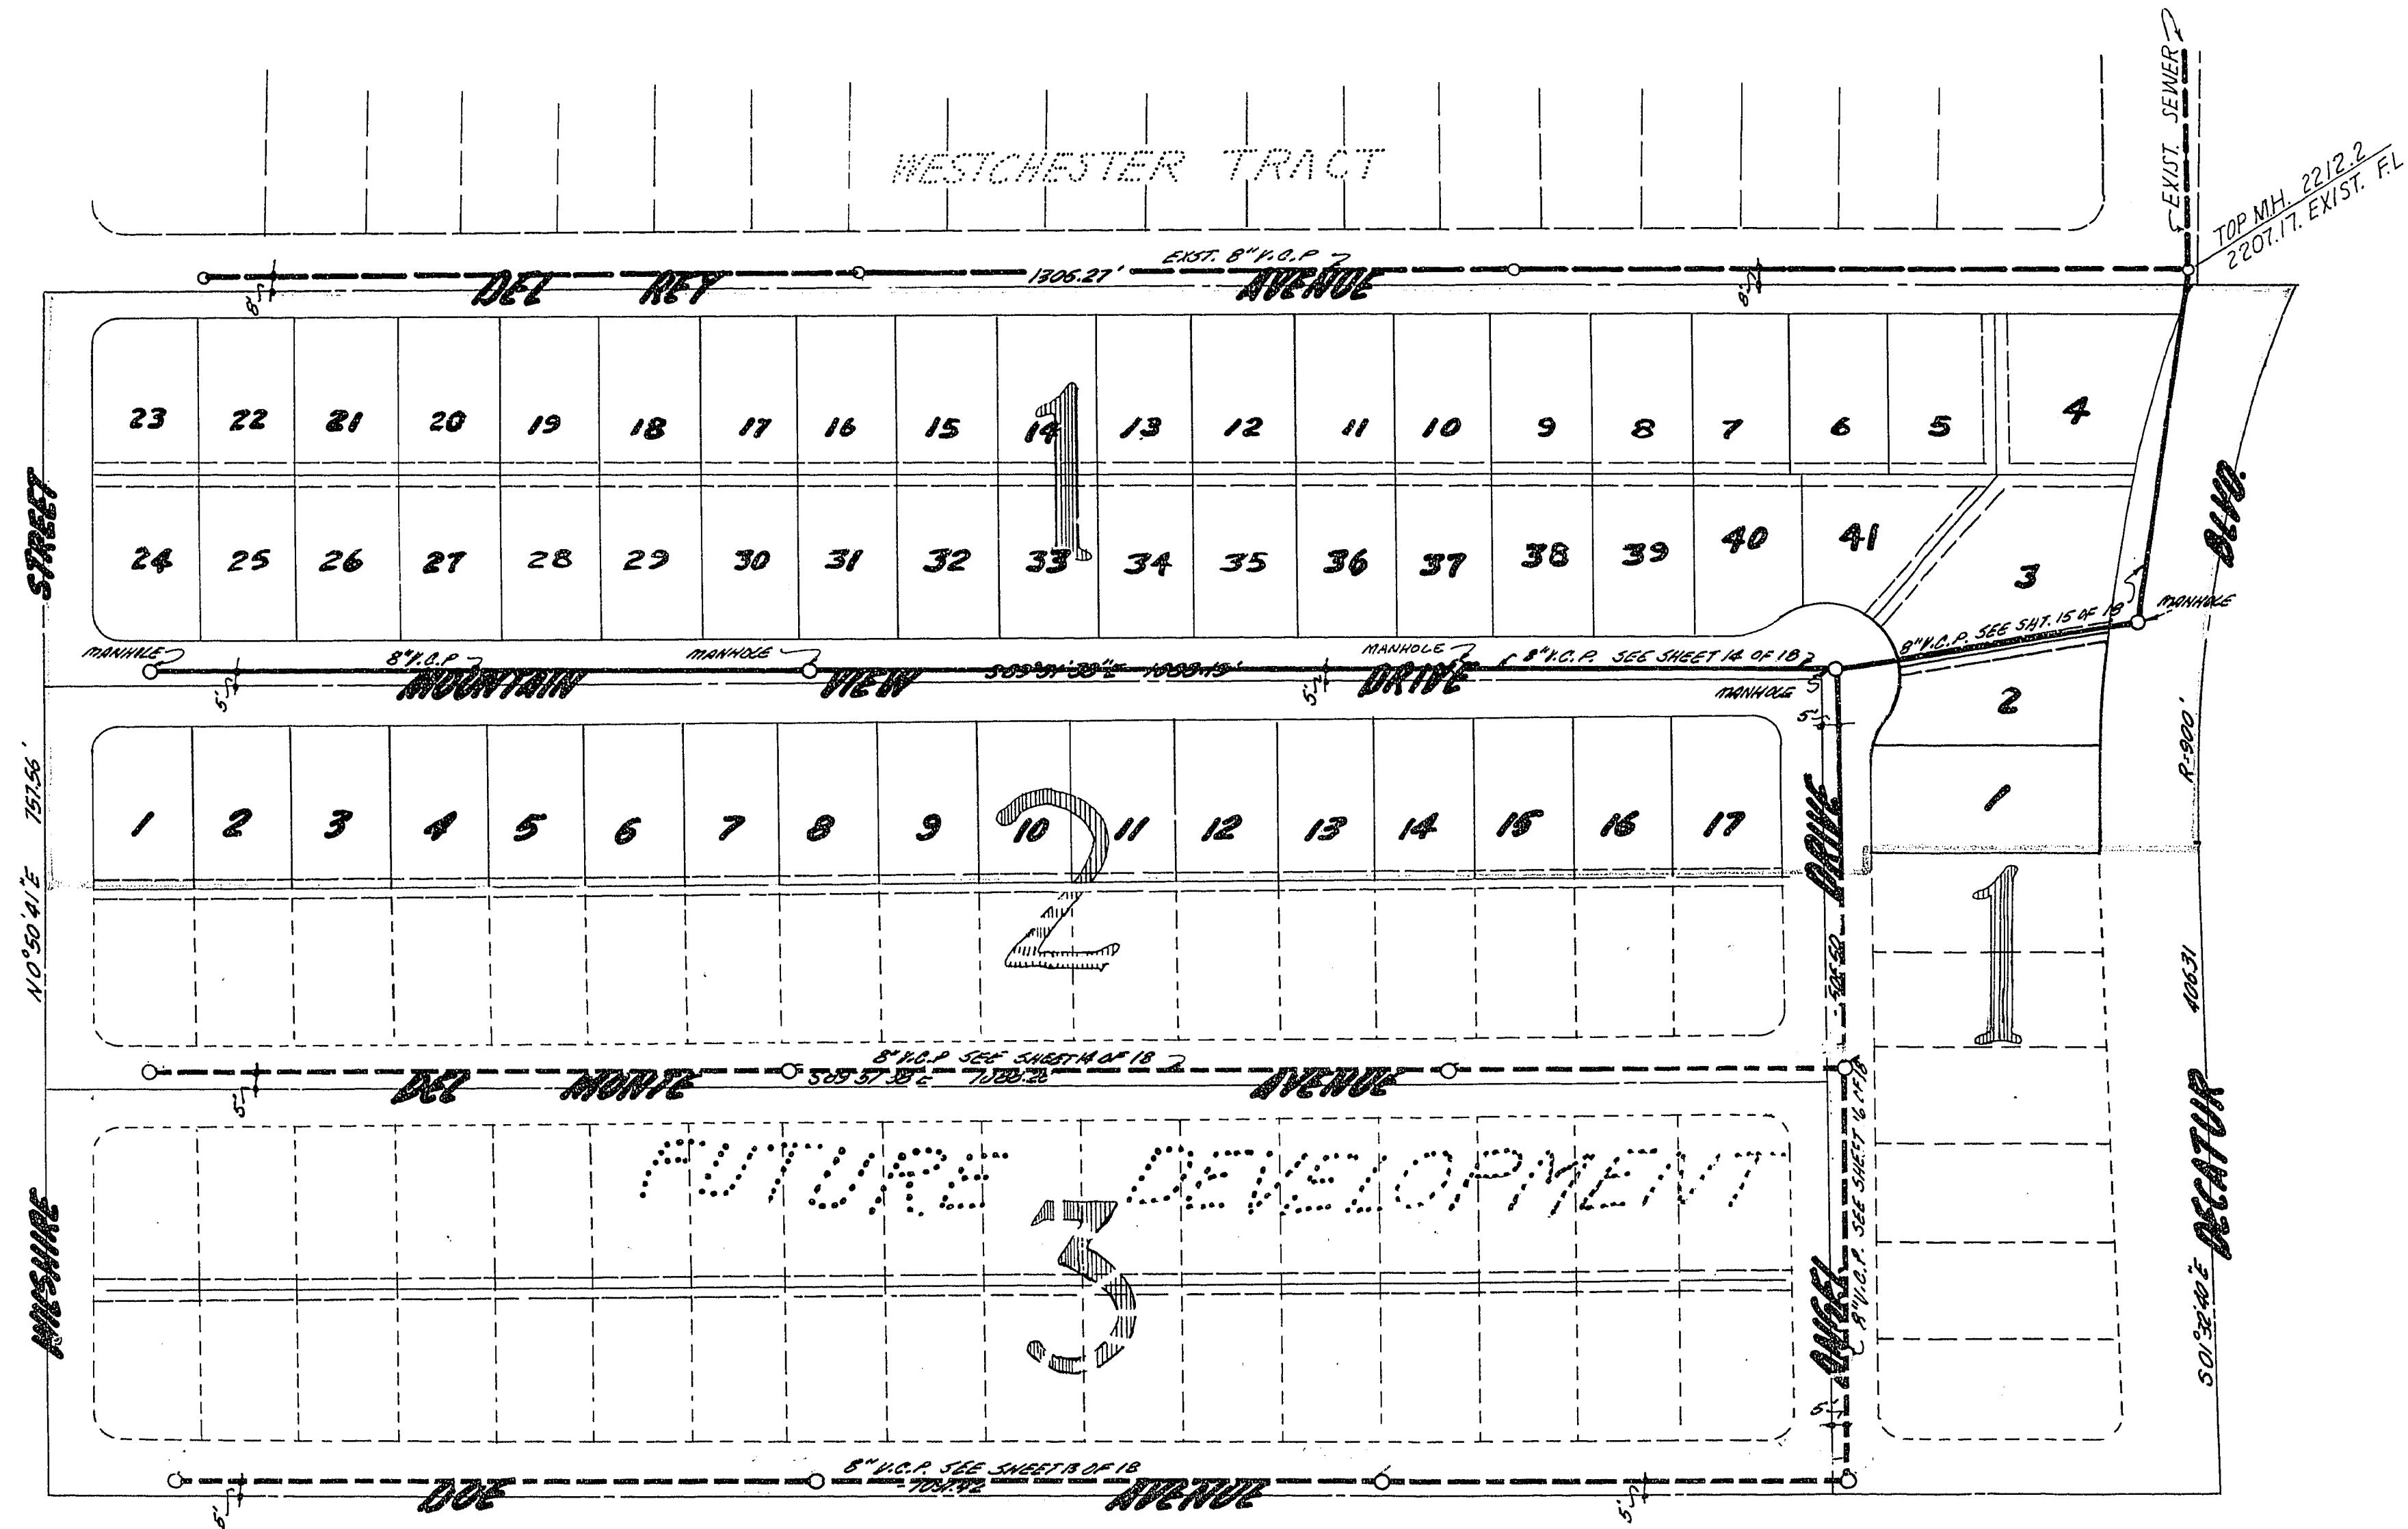


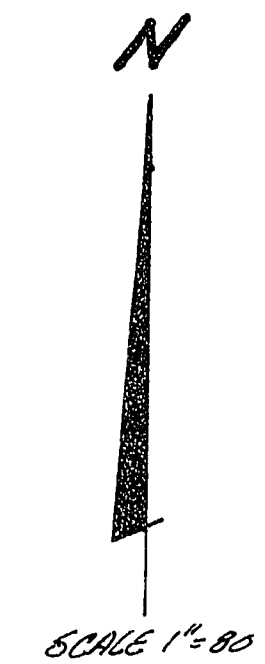

QUANTITIES	
DESCRIPTION	QUANTITY
8" V.C.P.	1509 LAM. FT.
4" V.C.P.	1670 LAM. FT.
STD. MANHOLE	5 EQ.

SUBMITTED BY:
By *[Signature]*
VICTOR G. KENNEDY
R.O.E. NO. 151167
APPROVED BY:
By *[Signature]* 10/24/67
CITY ENGINEER R.E. NO. 767

CHARLESTON HEIGHTS
TRACT NO. 32-A-1
SEWER PLAN

SHEET NO.
11
OF 15

28-6-142 3074-1040-32A-1