
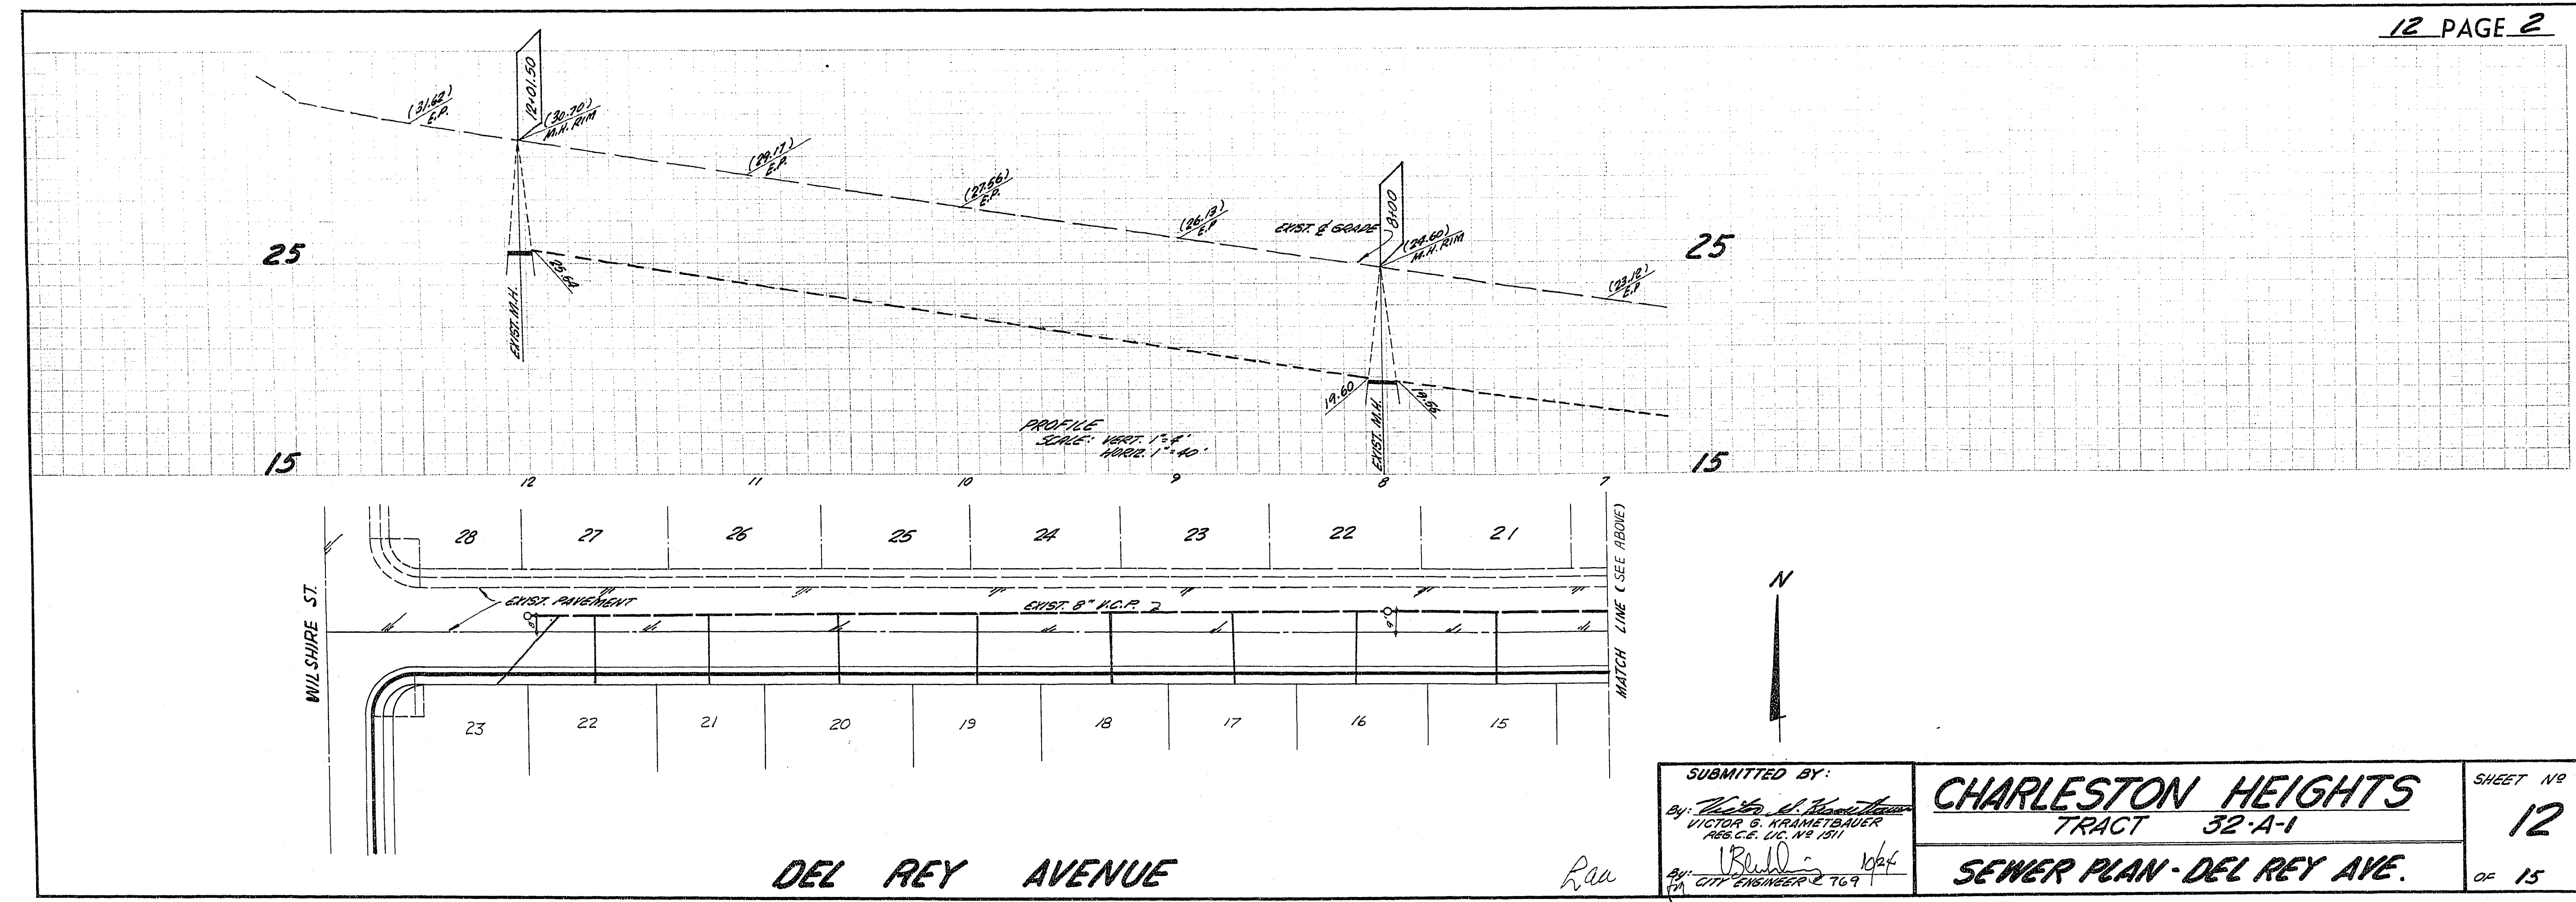


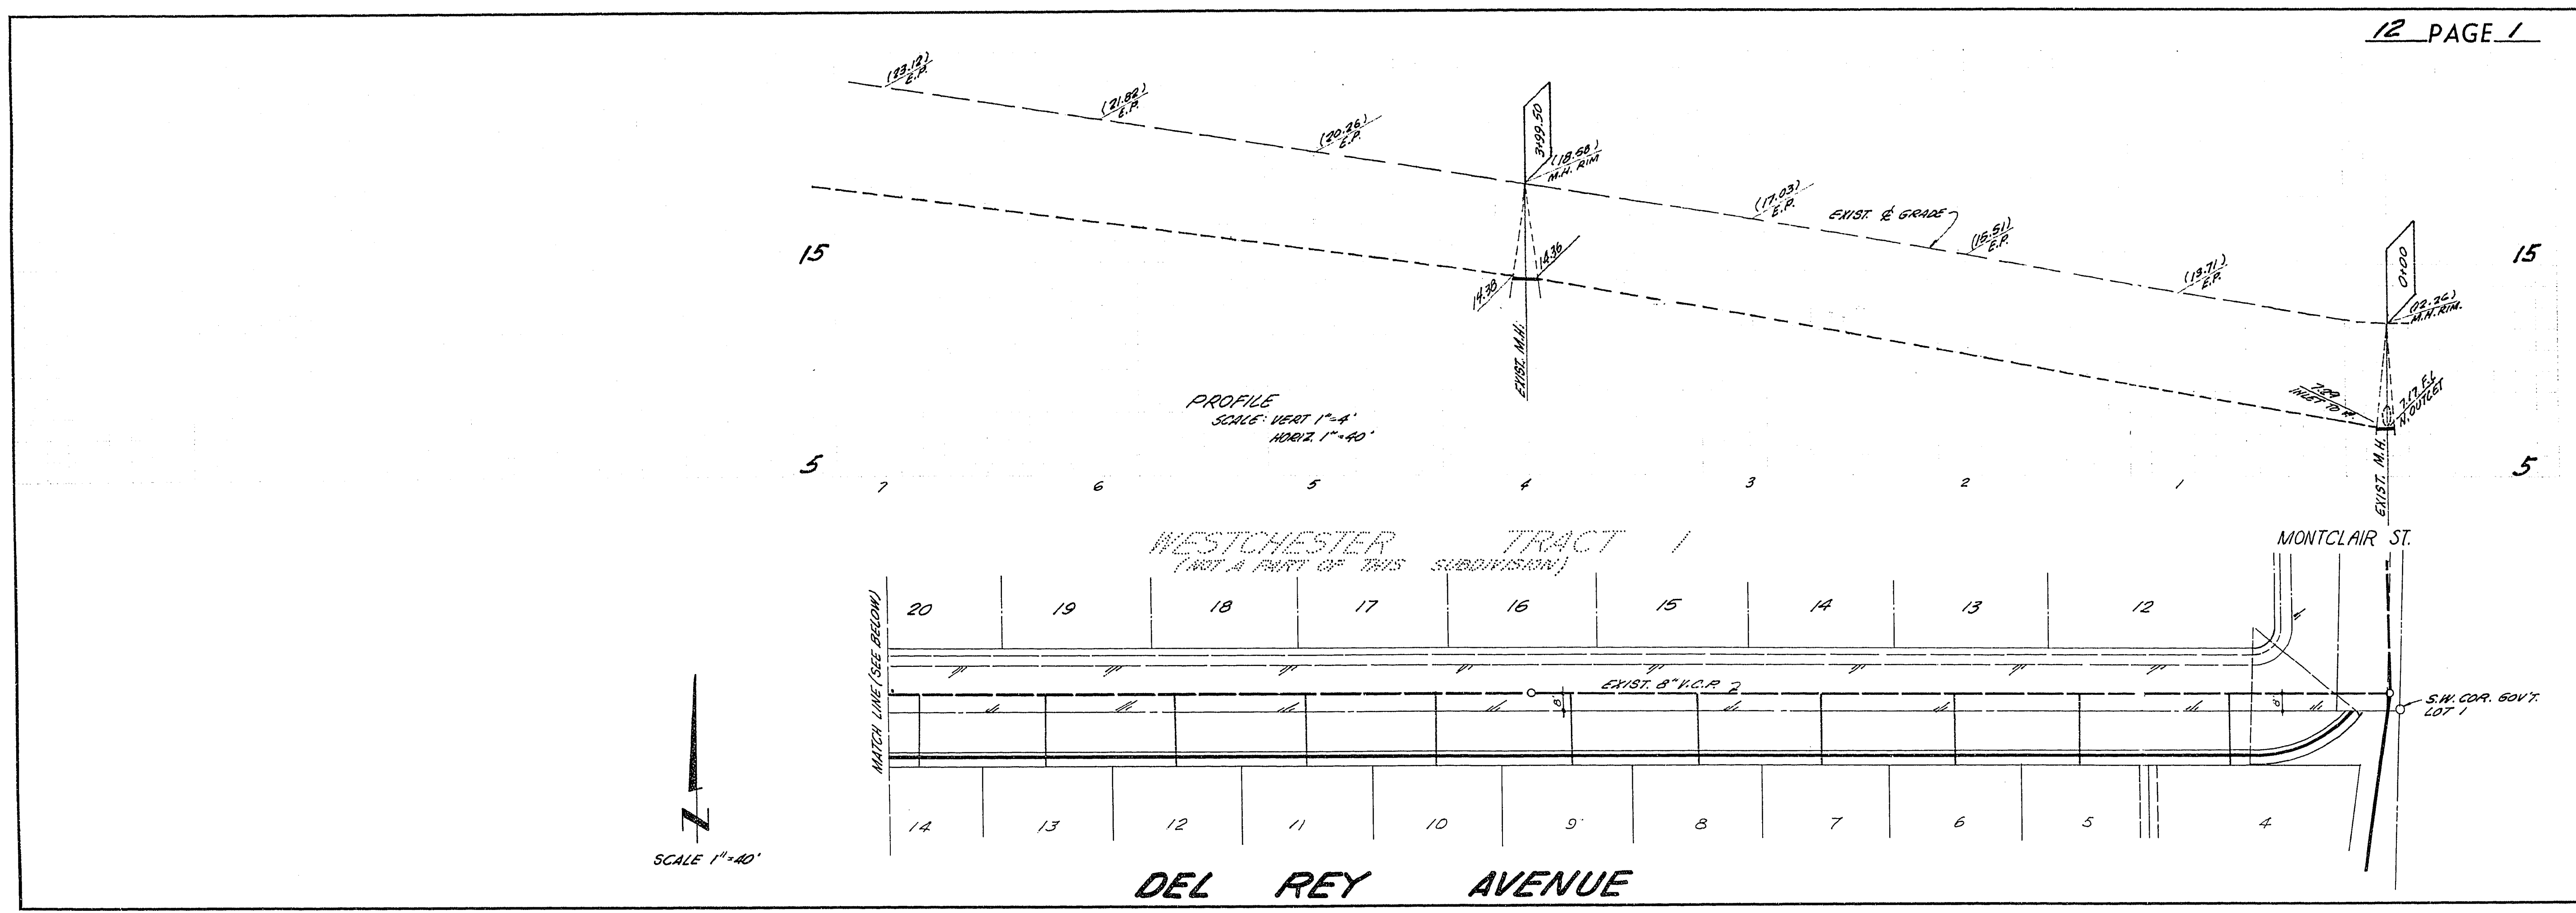

SUBMITTED BY: BY: <i>[Signature]</i> VICTOR G. KRANETZBAUER REG. C.E. LIC. NO. 1811	CHARLESTON HEIGHTS TRACT 32-A-1	SHEET NO. 12
	SEWER PLAN - DEL REY AVE.	OF 15

58-16-143 307 4-1040-32-A1