



- LEGEND**
- DESIGN ELEVATION
 - EXISTING ELEVATION
 - F.G. FINISH GRADE
 - T.C. TOP OF CURB
 - FL FLOWLINE
 - H.P. HIGH POINT
 - TSW TOP OF SIDEWALK
 - TW TOP OF WALL
 - AC ASPHALTIC CONCRETE
 - W.S. WATER SURFACE ELEVATION
 - F.F. FINISH FLOOR
 - T.S. TOP OF SLAB
 - 10% DRAINAGE SWALE (SHOWS DIRECTION & RATE OF FLOW)
 - DIRECTION OF FLOW
 - CONTOUR LINE (5' INTERVAL)
 - CONTOUR LINE (1' INTERVAL)
 - CONSTRUCTION NOTES
 - GRADE BREAK
 - NOTE: ALL DIMENSIONS ARE FROM FACE OF CURB TO FACE OF CURB UNLESS OTHERWISE SHOWN
 - POLE RETAINING WALL (SEE ARCH. PLANS FOR DETAILS)
- CONSTRUCTION NOTES**
- CONSTRUCT 8" WIDE CONCRETE VALLEY GUTTER.
 - CONSTRUCT 4" WIDE CONCRETE VALLEY GUTTER.
 - CONSTRUCT 2" WIDE CONCRETE VALLEY GUTTER.
 - CONSTRUCT UNDERSIDEWALK DRAIN 12" OPENING (SEE DETAIL).
 - CONSTRUCT 12" WIDE CONCRETE FLUME (SEE DETAIL).
 - CONSTRUCT 12" WIDE DECORATIVE CONCRETE FLUME (SEE ARCHITECTURAL PLANS FOR DETAILS).
 - CONSTRUCT WALL OPENING (SEE DETAIL SHT. 8)
 - CONSTRUCT 6" HIGH BLOCKWALL (OMIT HEAD JOINT FIRST COURSE @ FINISH GRADE)
 - CONSTRUCT 24" "L" TYPE CURB AND GUTTER.
 - CONSTRUCT "A" TYPE CURB.
 - CONSTRUCT CONCRETE SIDEWALK 4" WIDE UNLESS OTHERWISE SHOWN.
 - CONSTRUCT STEPS WITH 36" TREAD AND 6" RISER.
 - CONSTRUCT CURB OPENING (SEE DETAIL).
 - CONSTRUCT UNDERSIDEWALK DRAIN WITH 1" OPENING (NEENAH FOUNDRY COMPANY CATALOG NUMBER R-7605.D OR EQUIVALENT).
 - CONSTRUCT 2" ASPHALTIC CONCRETE PAVEMENT OVER 4" TYPE II GRAVEL BASE. (EXCEPT PER NOTE 2 BELOW)
 - REMOVE EXISTING SIDEWALK AND CURB & GUTTER AND REPLACE AS SHOWN.
 - CONSTRUCT RETAINING WALL (SEE ARCHITECTURAL PLANS AND DETAILS).
 - CONSTRUCT CONCRETE HEADER (SEE ARCHITECTURAL PLANS FOR DETAILS).
- NOTE:**
SEE SHEET C-3 FOR EARTHWORK QUANTITIES.

- NOTE:**
- SEE LANDSCAPE ARCHITECTS PLANS FOR LOCATION OF SIDEWALKS.
 - LOCATION OF BOMANITE PER ARCHITECTS PLANS.
 - TOP OF CURB IS 0.50' ABOVE A.C. PAVEMENT OR FLOWLINE UNLESS OTHERWISE SHOWN.
 - ALL ONSITE CURB RETURN RADIUS ARE 2.5 FEET TO FACE OF CURB UNLESS OTHERWISE SHOWN.



AMENDED
ADMIRALS POINT
LAS VEGAS

PAVING & GRADING PLAN
PHASE 4

JOB NO.
8412-1-9

SHEET 6 **OF** 9

SCALE (H)
1" = 20'

DES
J. PASCOE

DR
J. PASCOE

SECTION B T 21 S R 30 E

REV NO. 1
DESCRIPTION
REV. BLOCK TYPE DELETE SW WATERWAYS RES. PAVING & CURB


DATE
10/6/08

820 SOUTH VALLEY VIEW BOULEVARD
LAS VEGAS, NV 89107 (702) 878-3358

3172

15.6 79

107Y-803

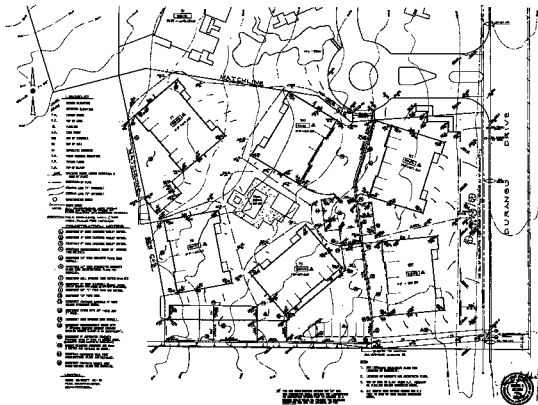

DRAWING NO. 100-100-100	
DATE	10-10-10
BY	100-100-100
CHECKED BY	100-100-100
APPROVED BY	100-100-100
100-100-100	