


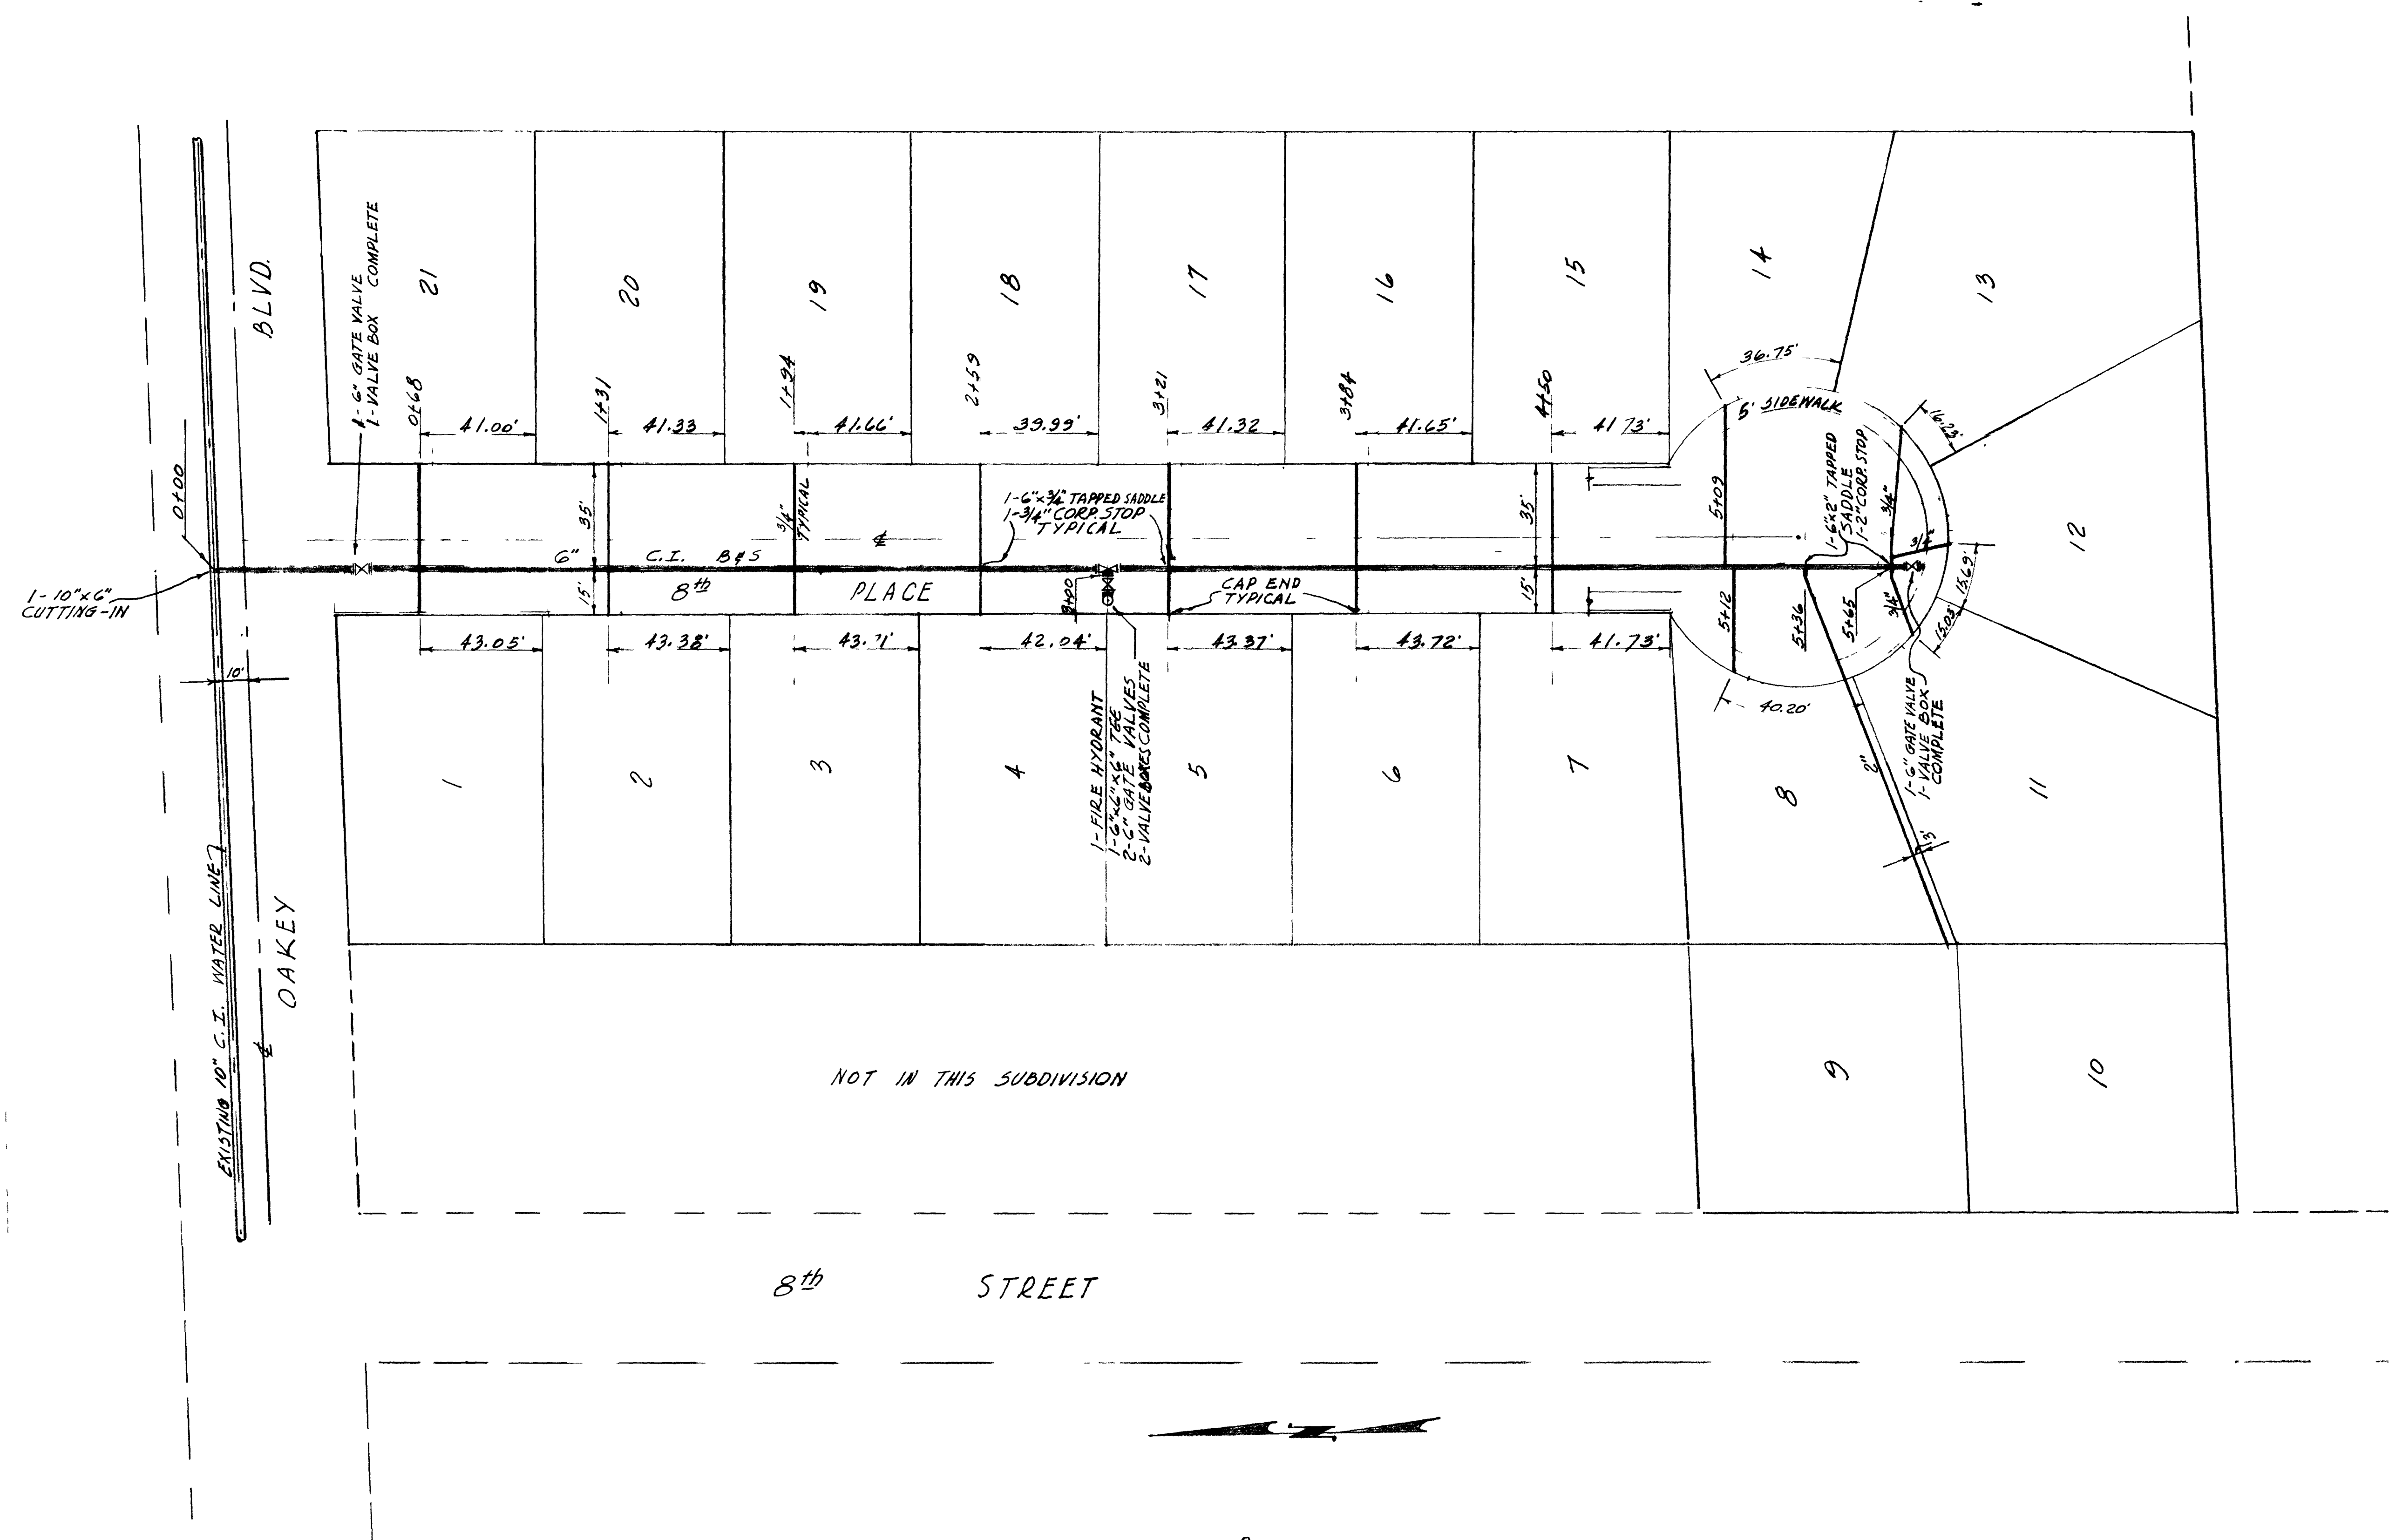

PLAN
SCALE 1"=30'


ACRES ADDITION TRACT
WATER DISTRIBUTION SYSTEM

SCALE 1"=30'

DATE: 7-21-53 DRAWN BY: OBT/S
SHEET 4 OF 5

567Y-800-1
5-6-93

377

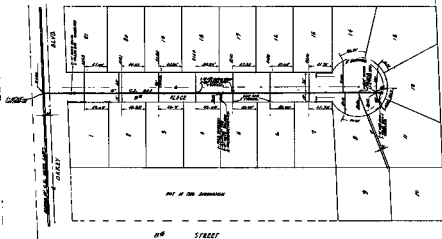

PLAN
Scale 1"=100'

ACRES ADDITION TRACT
MAY 1908
SCALE 1"=100'
MAY 1908
MAY 1908

6477-100-1
10-10-08