

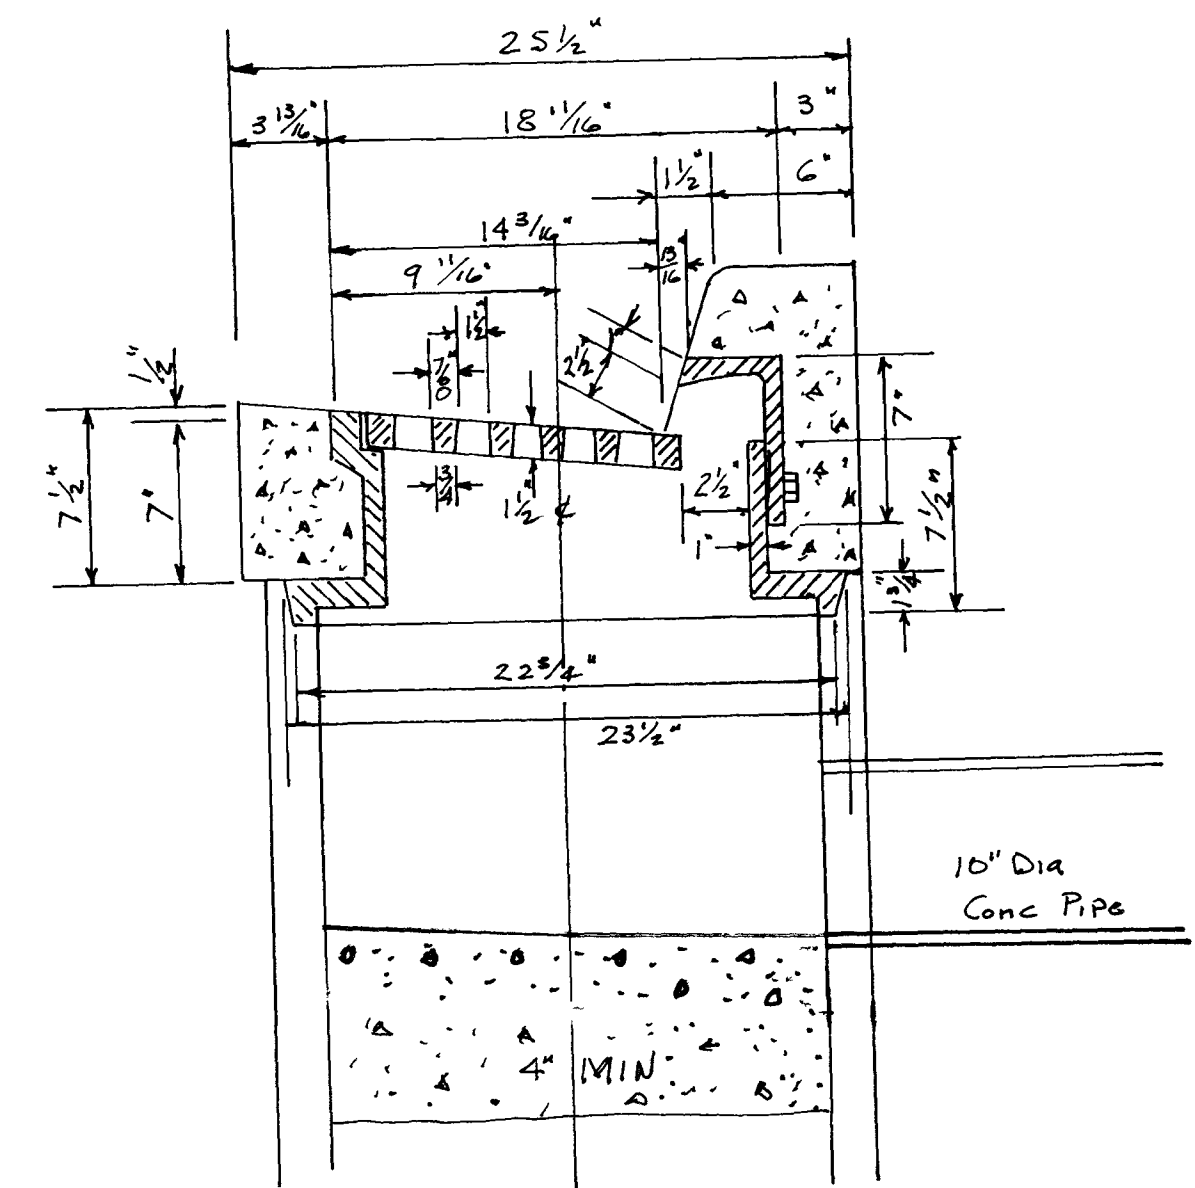
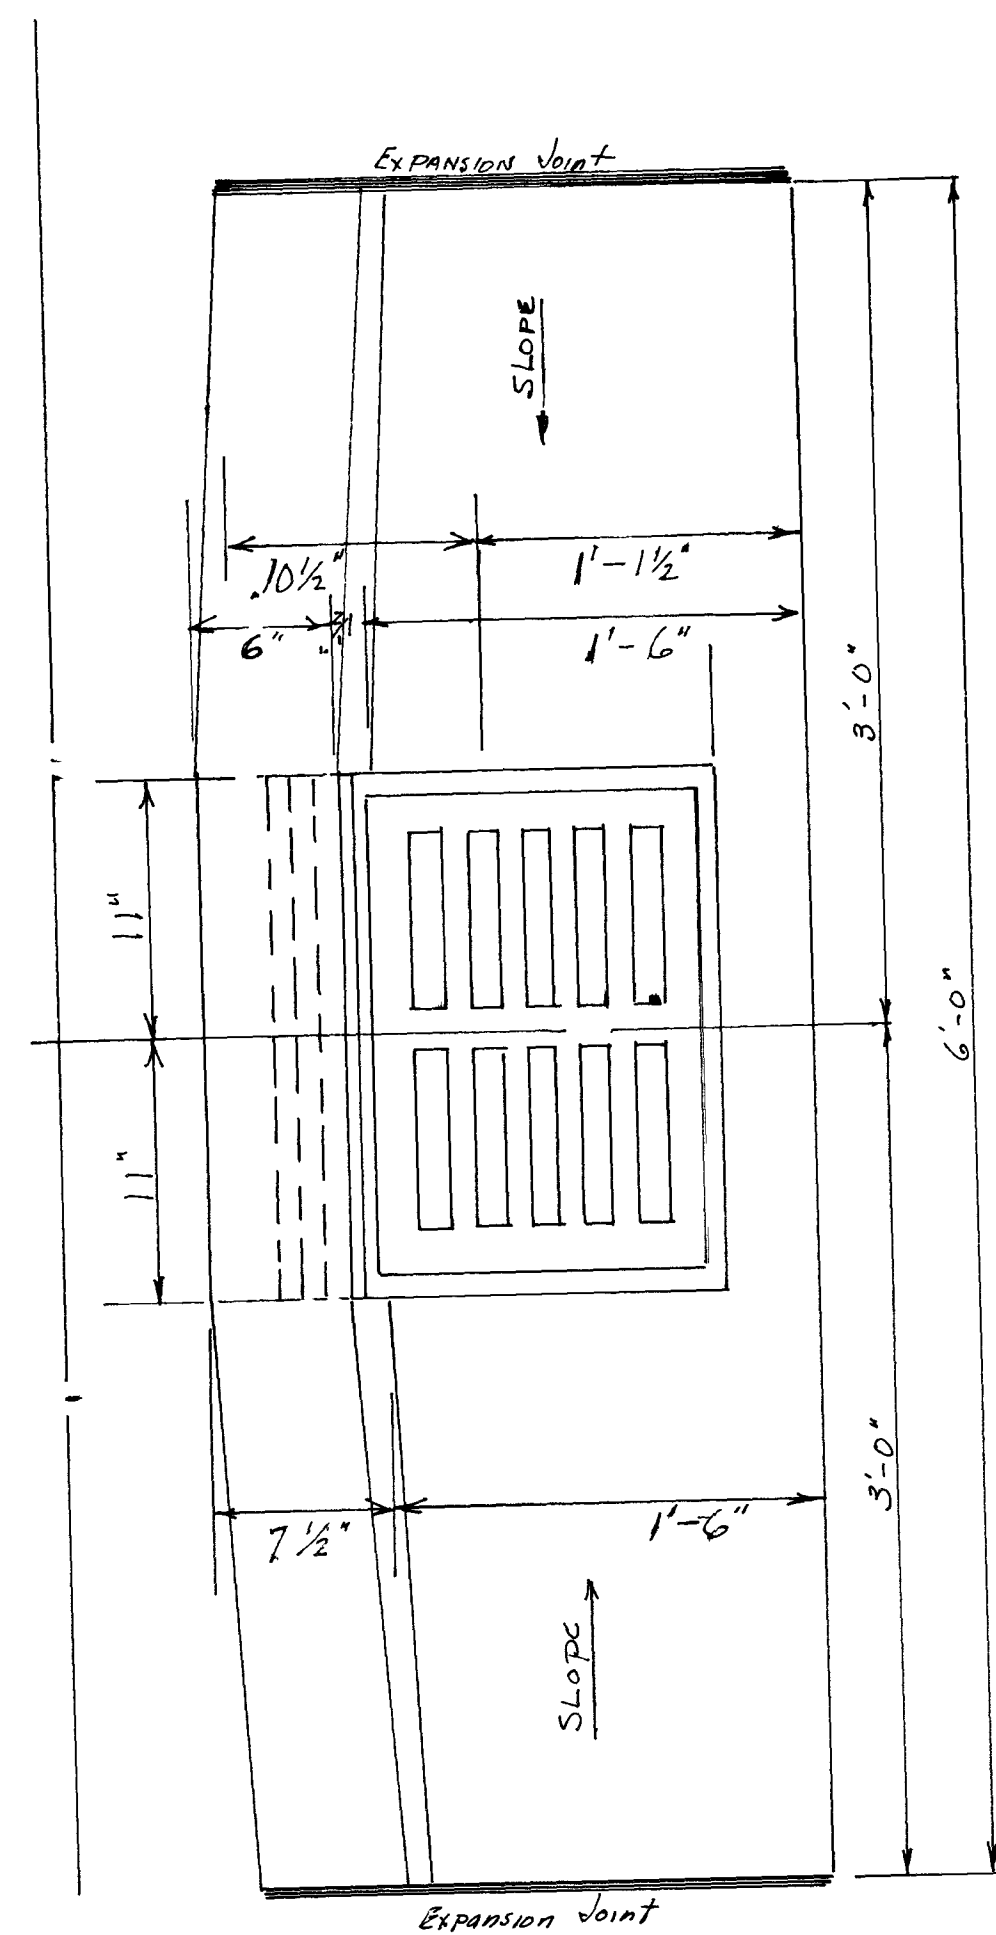


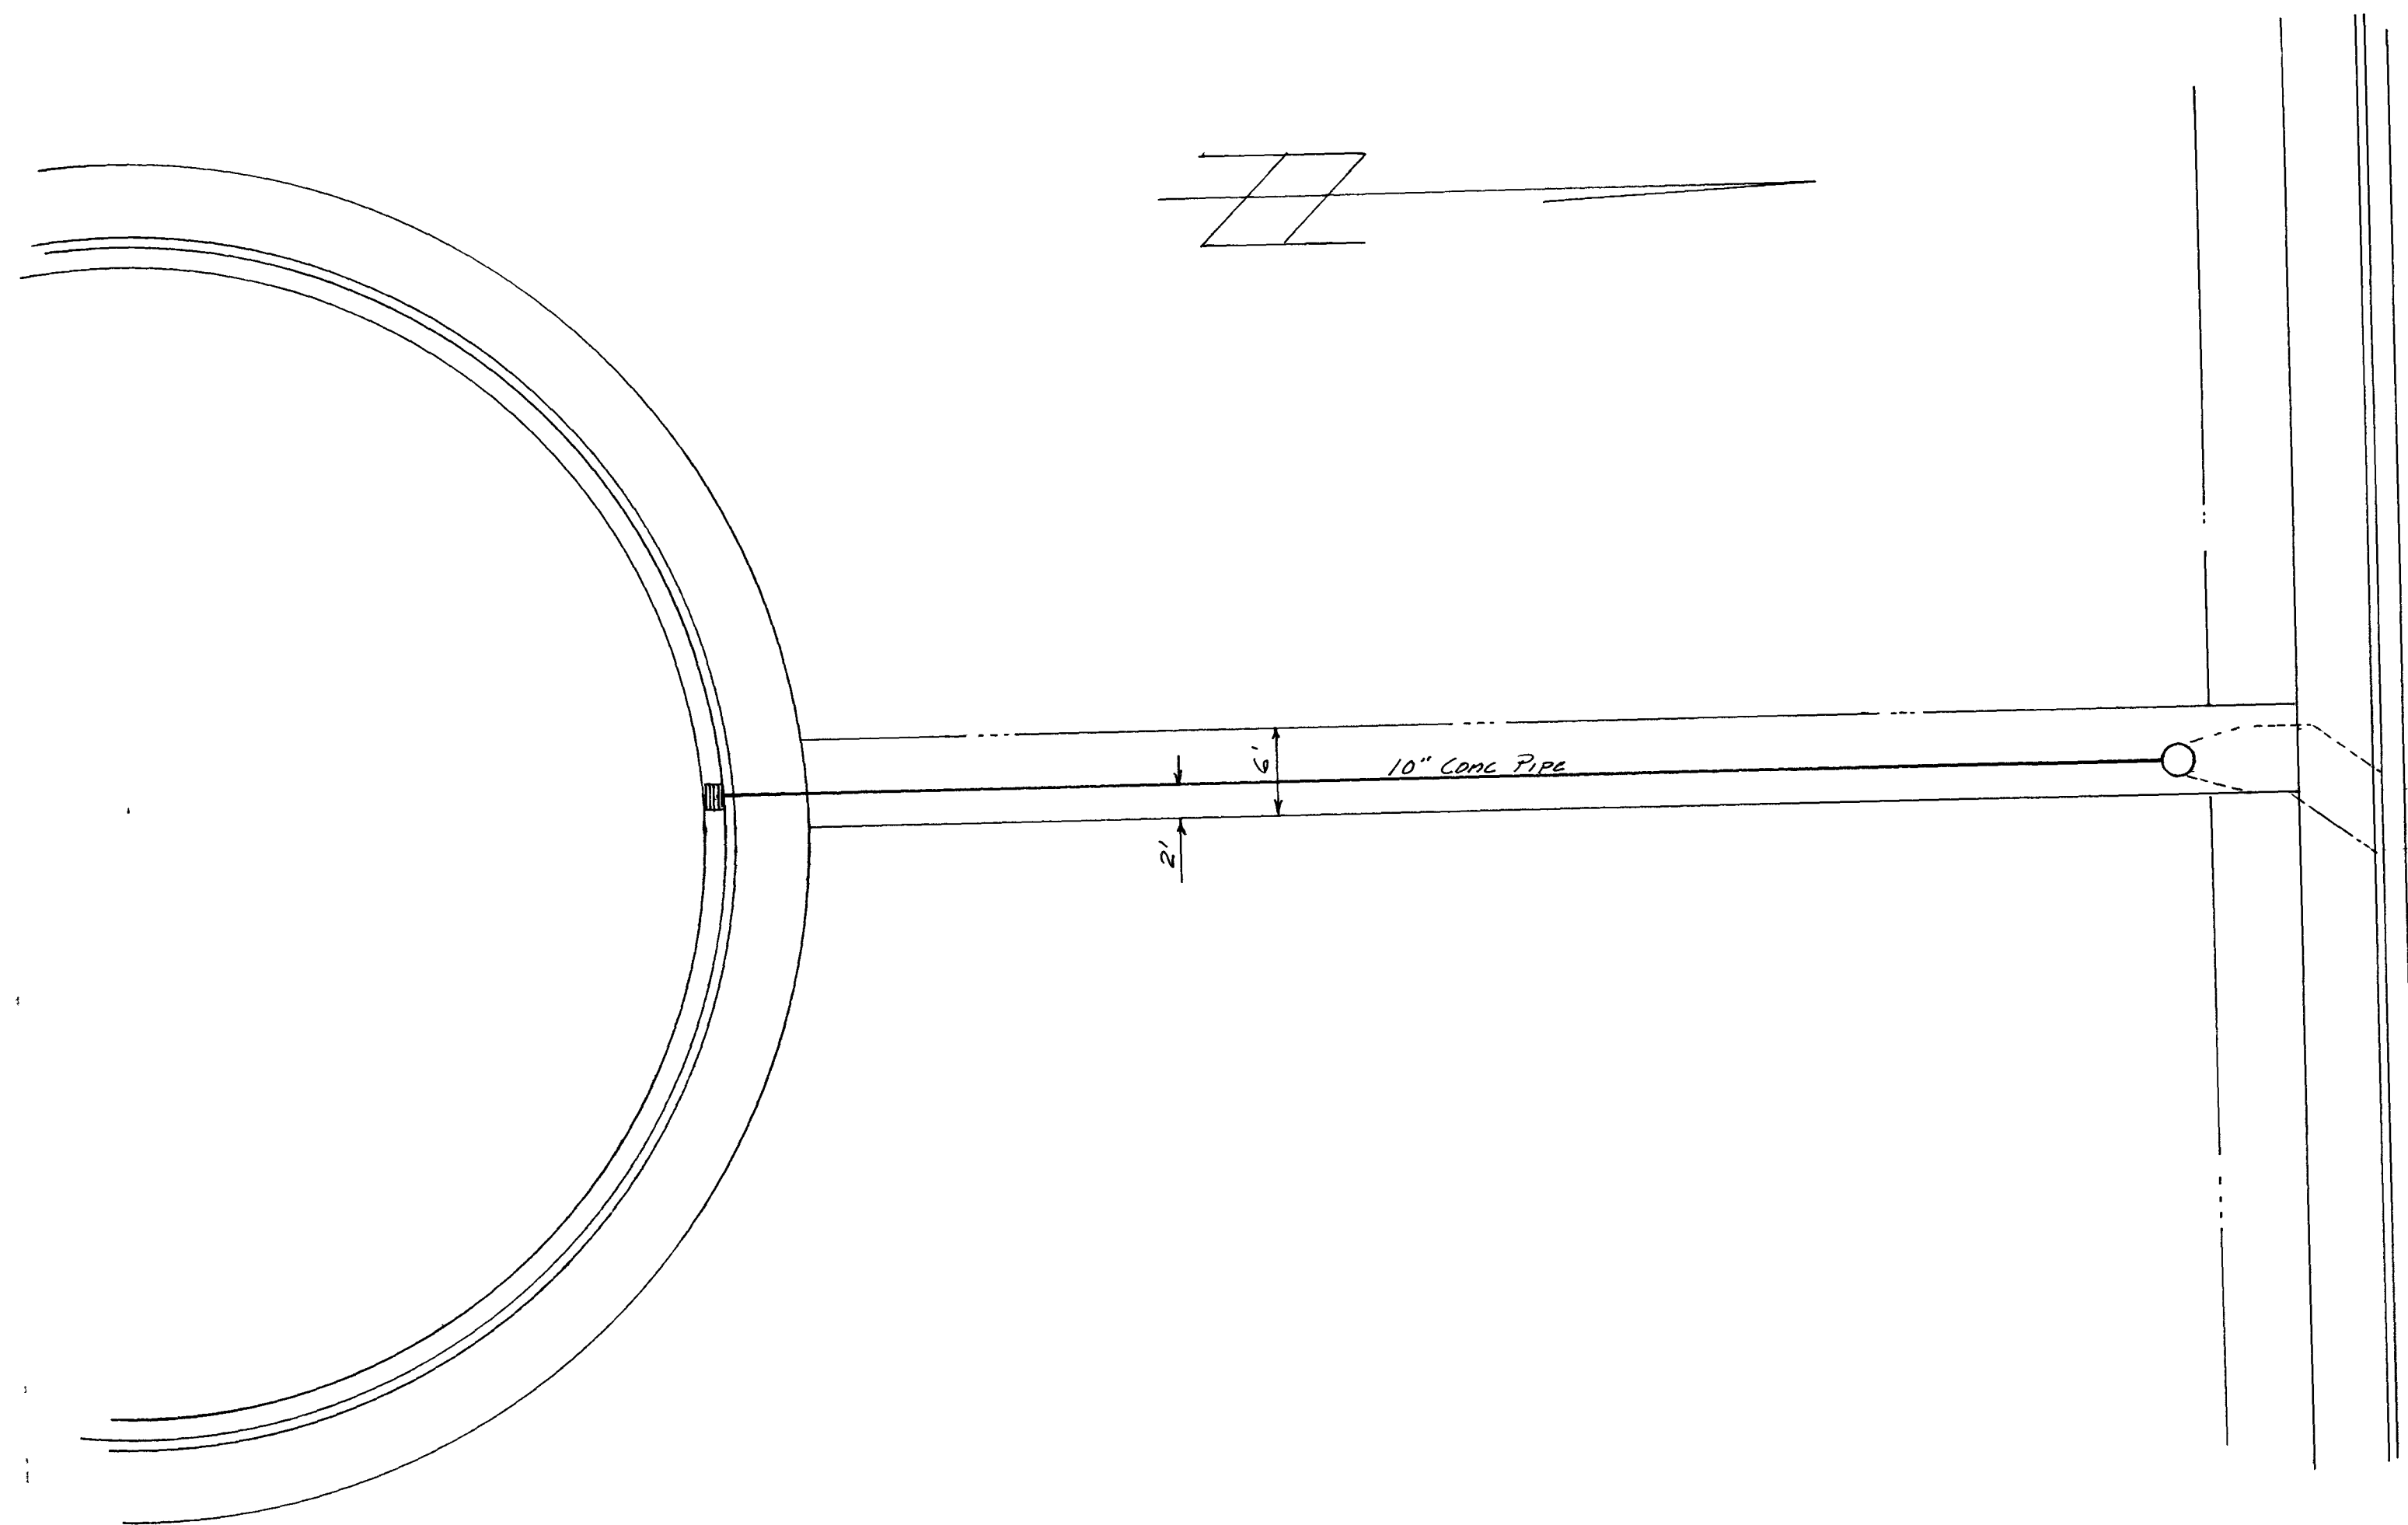

FRAME AND GRATING TO BE
PINKERTON #A-420 OR EQUAL TO
FIT 21" I.D. CONCRETE PIPE

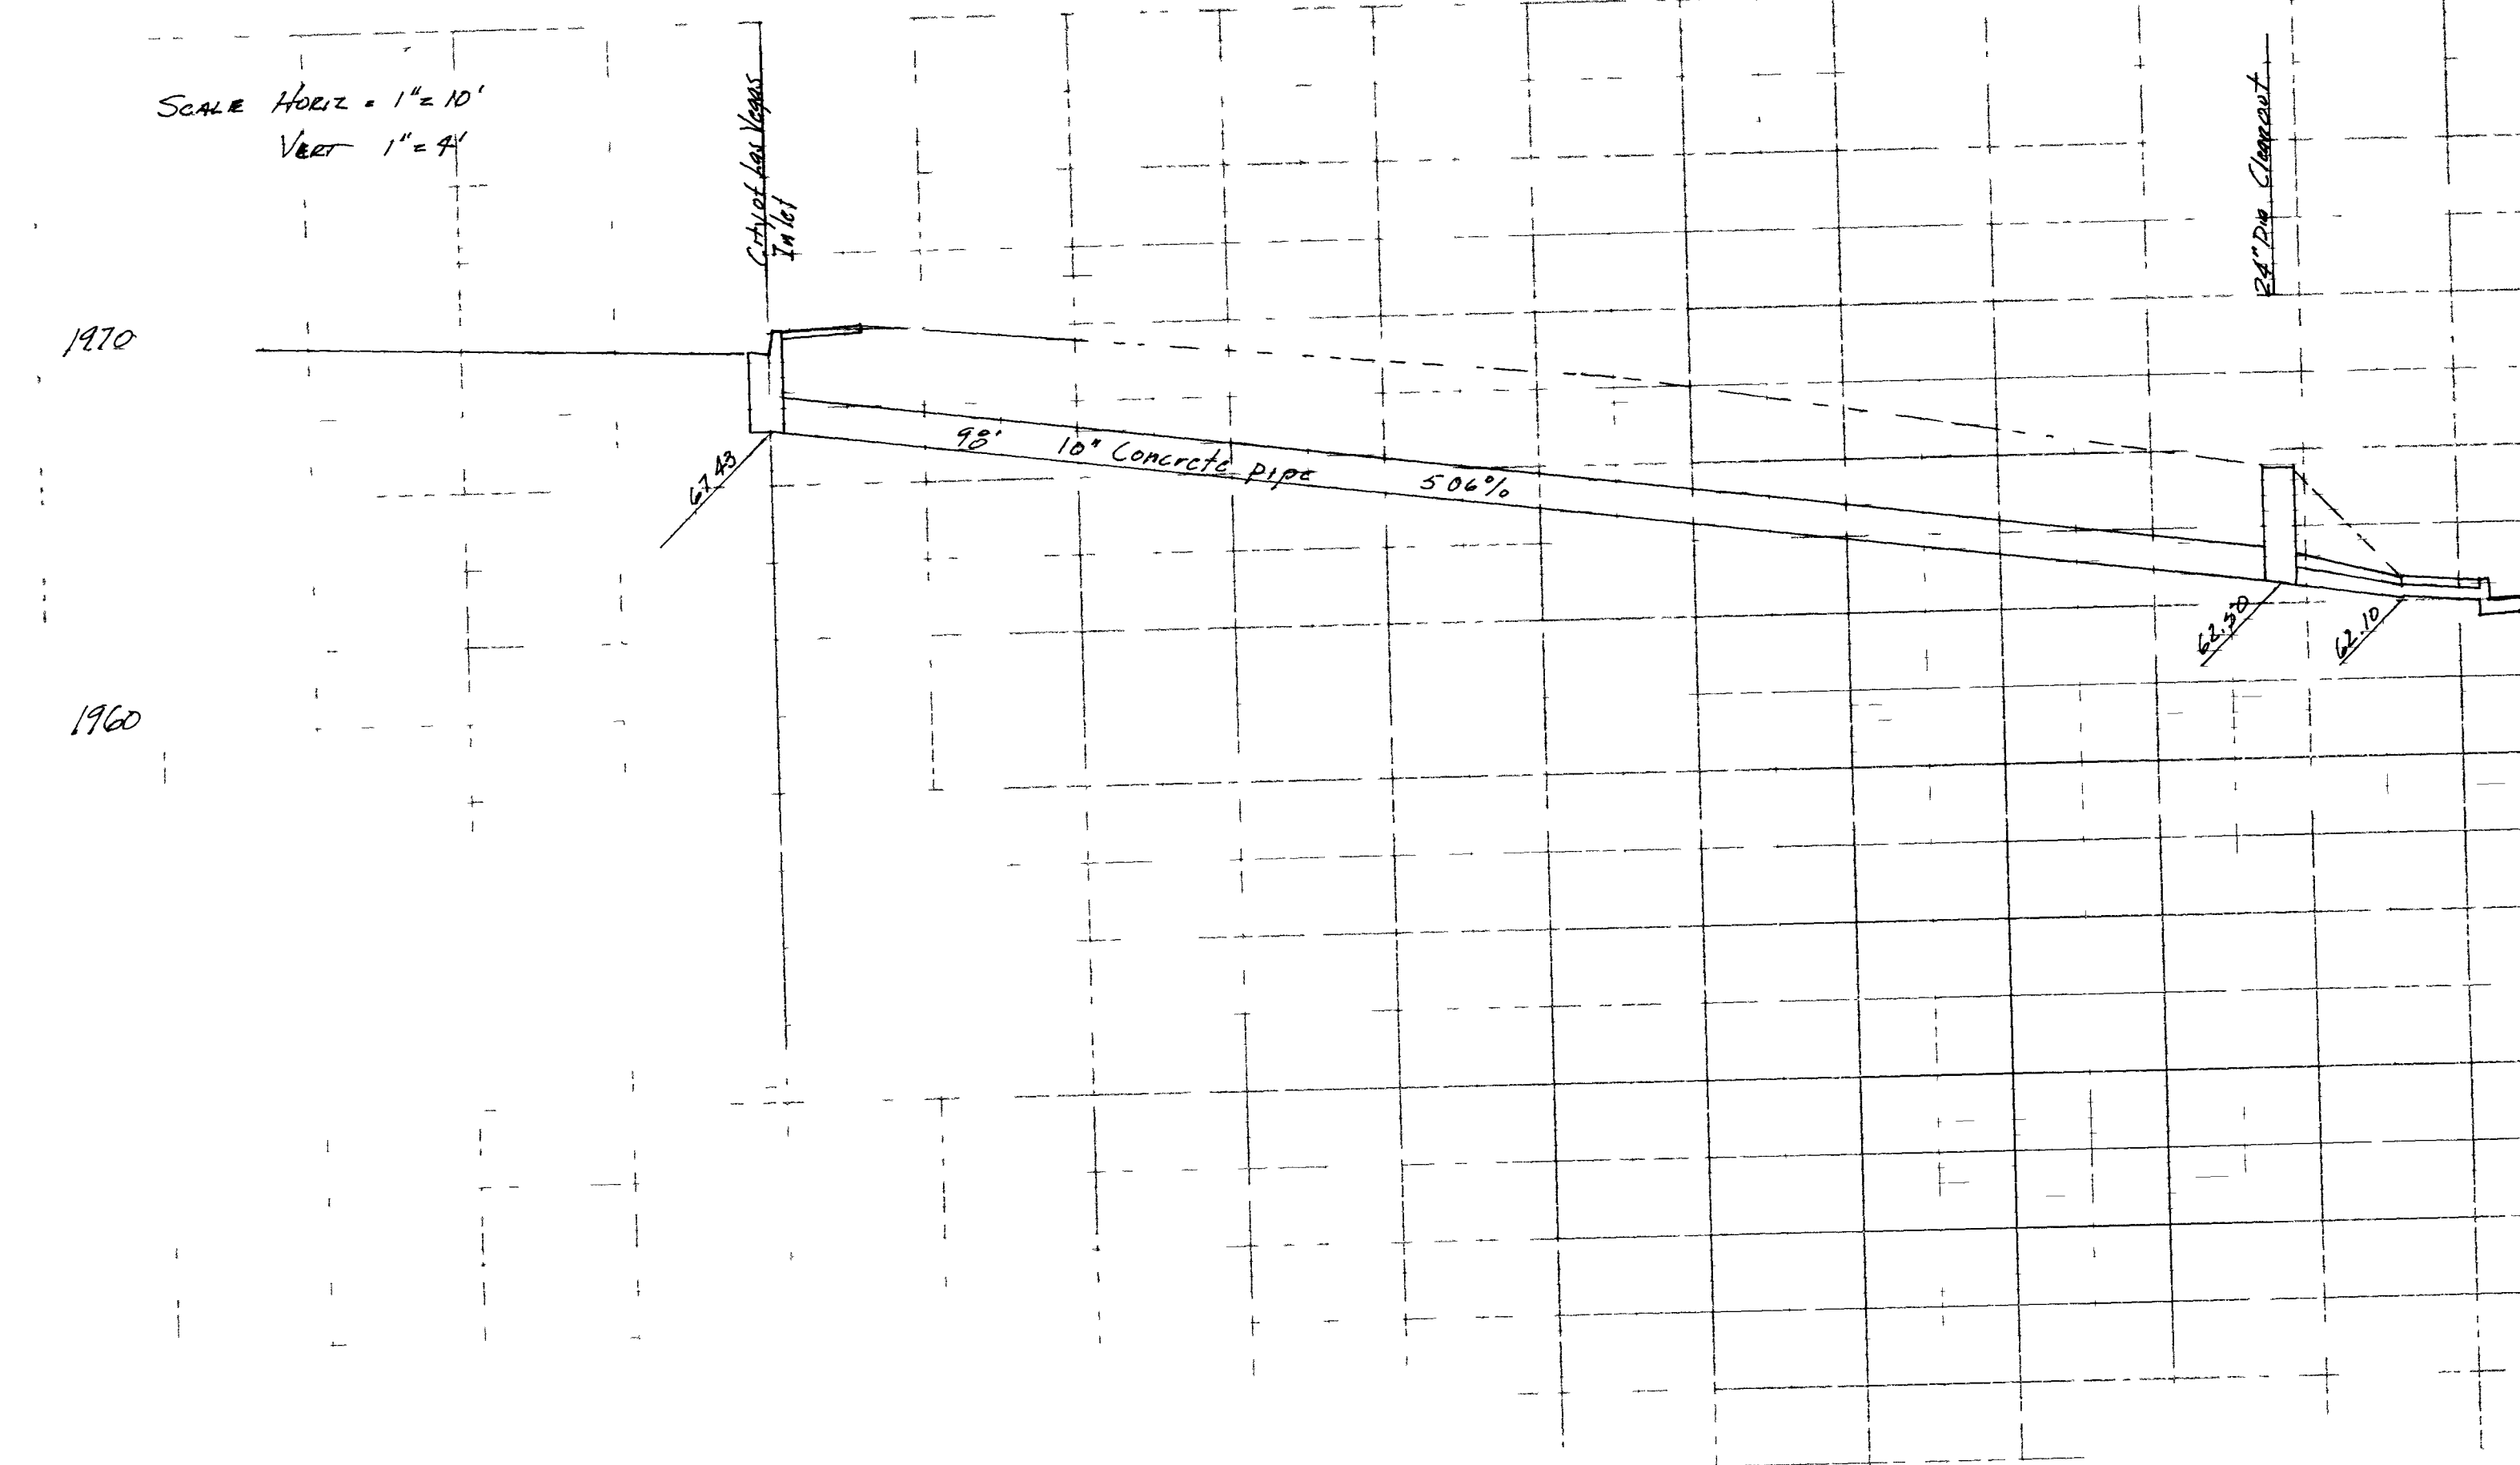

APPROVALS

DESIGNED *[Signature]* DATE 11-5-63
CITY ENGINEER *[Signature]* DATE 11-11-63

DRAIN DESIGN
BECKE CIRCLE
BECKE SUBDIVISION
JACK K LEAVITT

REGISTERED PROFESSIONAL ENGINEER
LAND SURVEYOR RLS 807
DESIGNED *[Signature]* DATE 10/26/63
CHECKED *[Signature]* DATE 11/26/63

SHEET 1 OF 2

3214-845-1

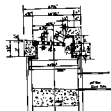
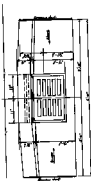
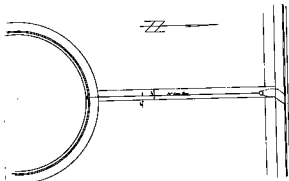



APPROVALS

[Signature]

DRAIN DESIGN
 BECKE CIRCLE
 BECKE SUBDIVISION
 JACK R. LEVITT

REGISTERED PROFESSIONAL ENGINEER


