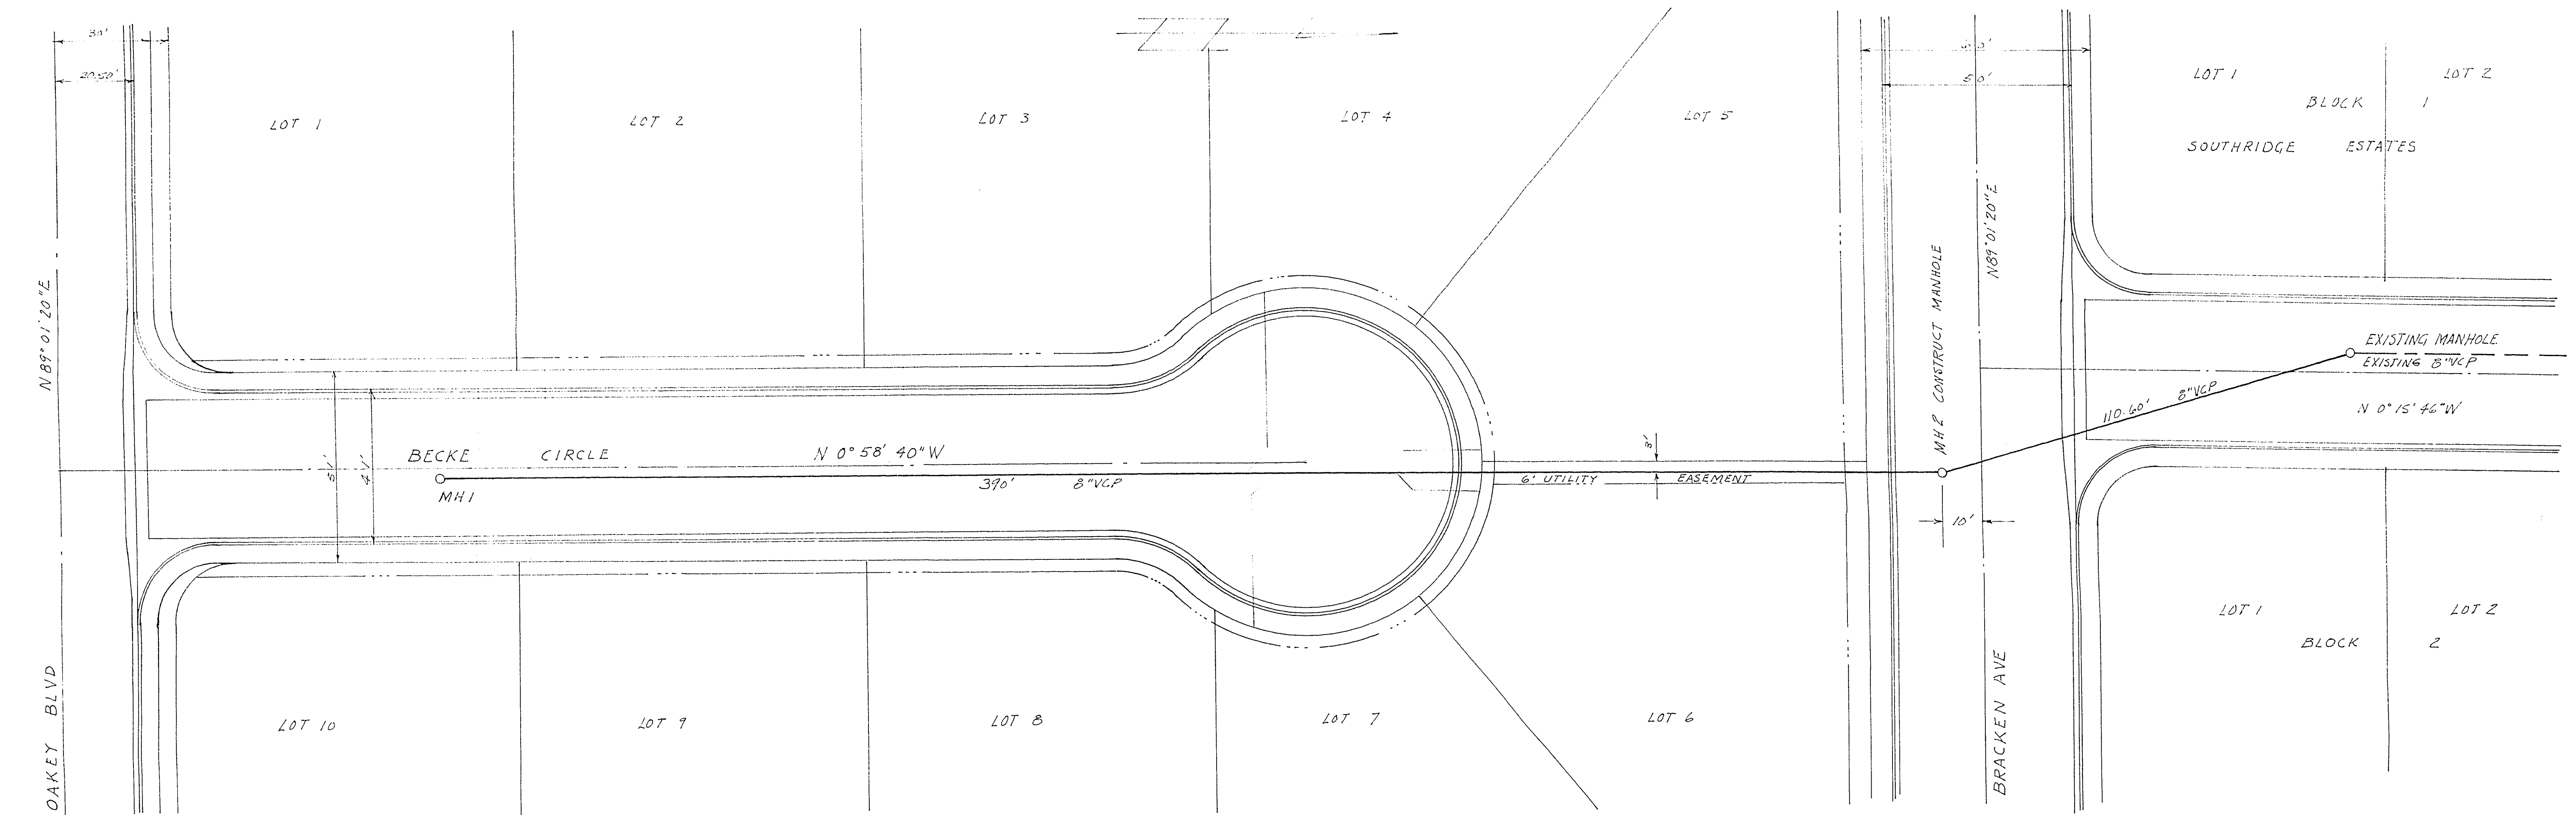


ESTIMATED	QUANTITIES
DESCRIPTION	QUANTITY
SEWER LINE 8" VCP	500 LF
CONSTRUCT MANHOLE	2 EA

APPROVALS

RA Anton
 CITY ENGINEER
 DATE 10-25-63
 DATE 11/5/63

REVISED SEWER PLAN BECKE SUBDIVISION JACK K LEAVITT

REGISTERED PROFESSIONAL ENGINEER
 LAND SURVEYOR
 DESIGNED *Jack K Leavitt* RE 764
 CHECKED *Jack K Leavitt*
 ENGINEER
 RLS 807
 DATE 10/14/63
 DATE 10/14/63

