



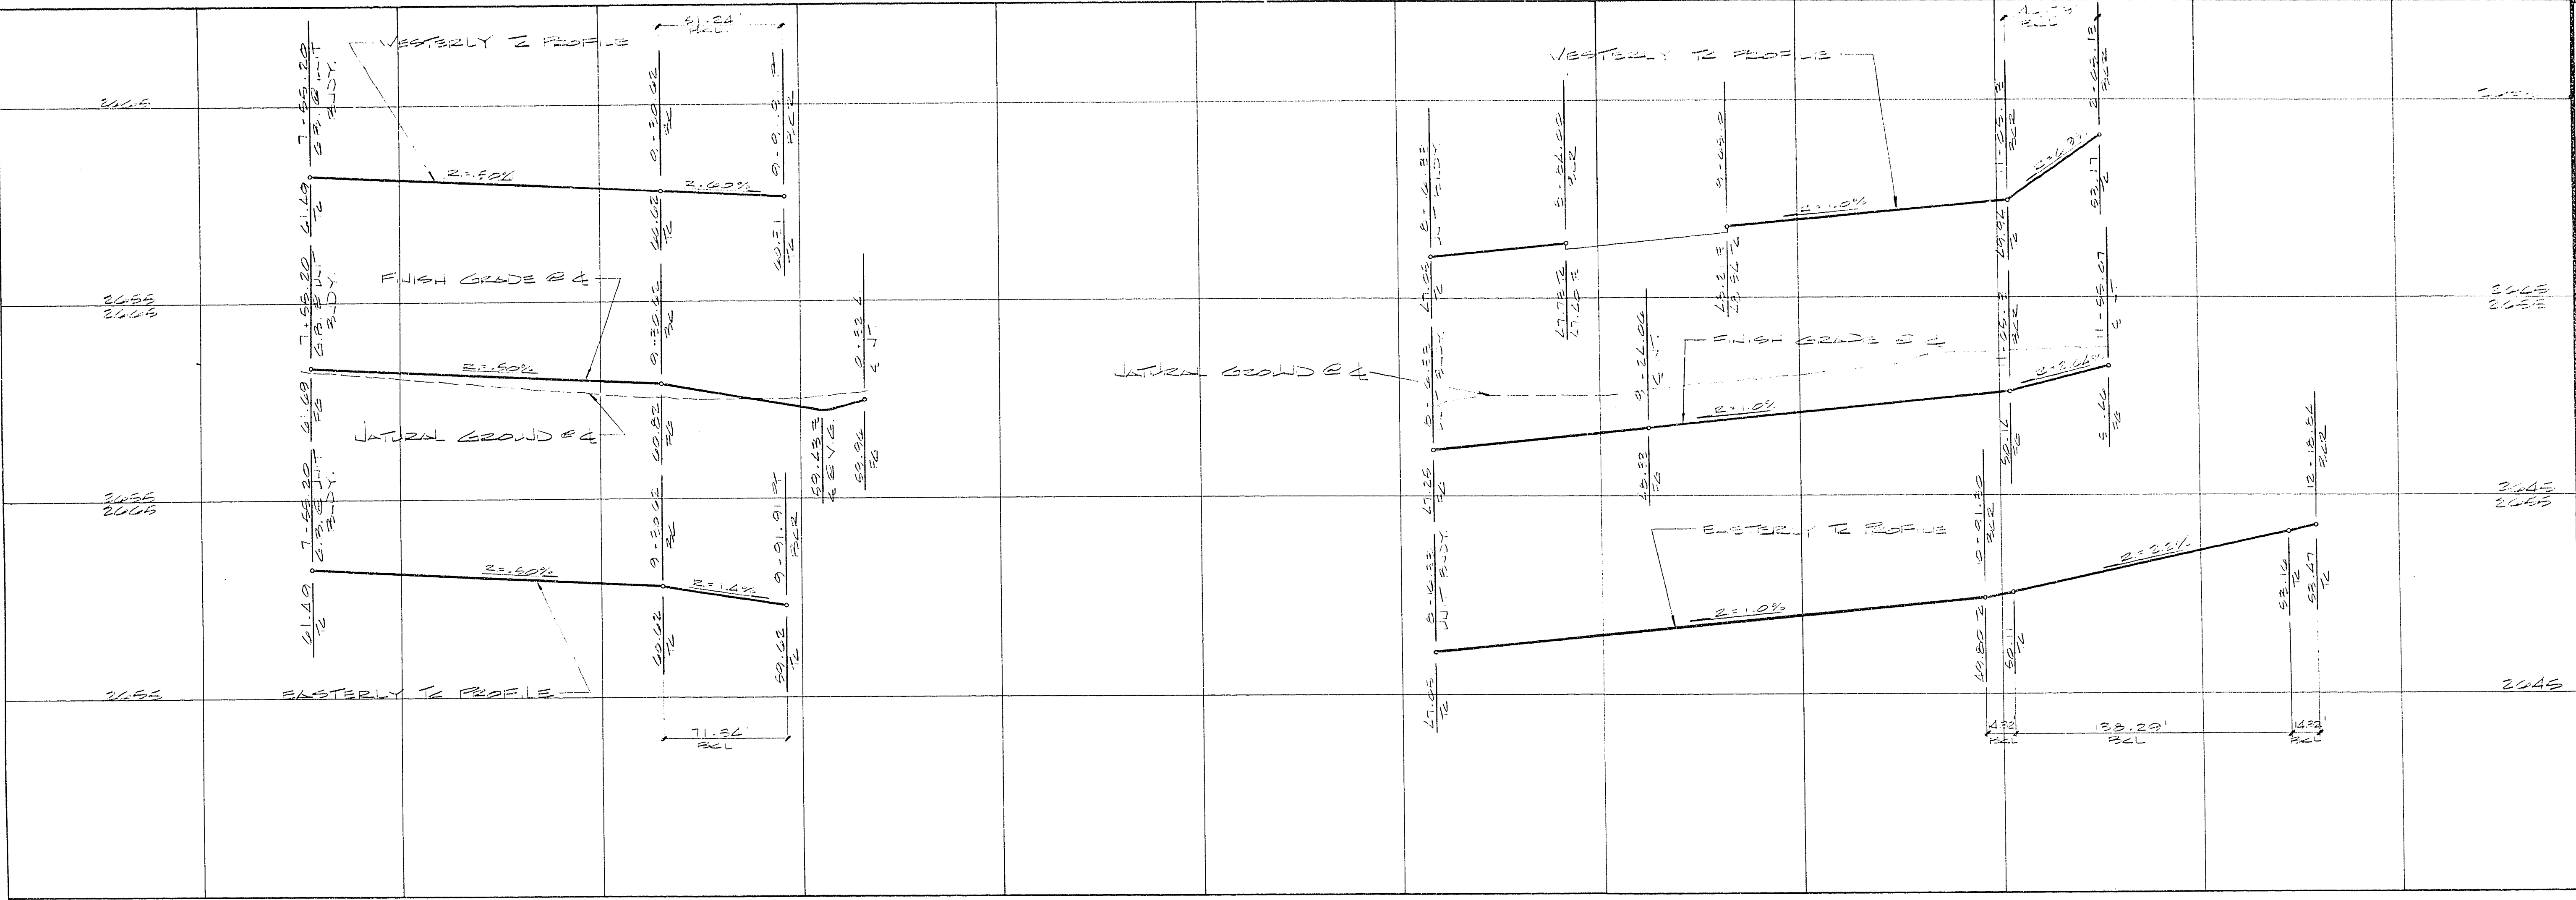

ENGINEERS & SURVEYORS
INCORPORATED

7022 W. CHARLESTON BLVD.
LAS VEGAS, NEVADA 89117
PHONE 702 / 363-6415


SUBMITTED BY
Paul C. [Signature] 3/9/86

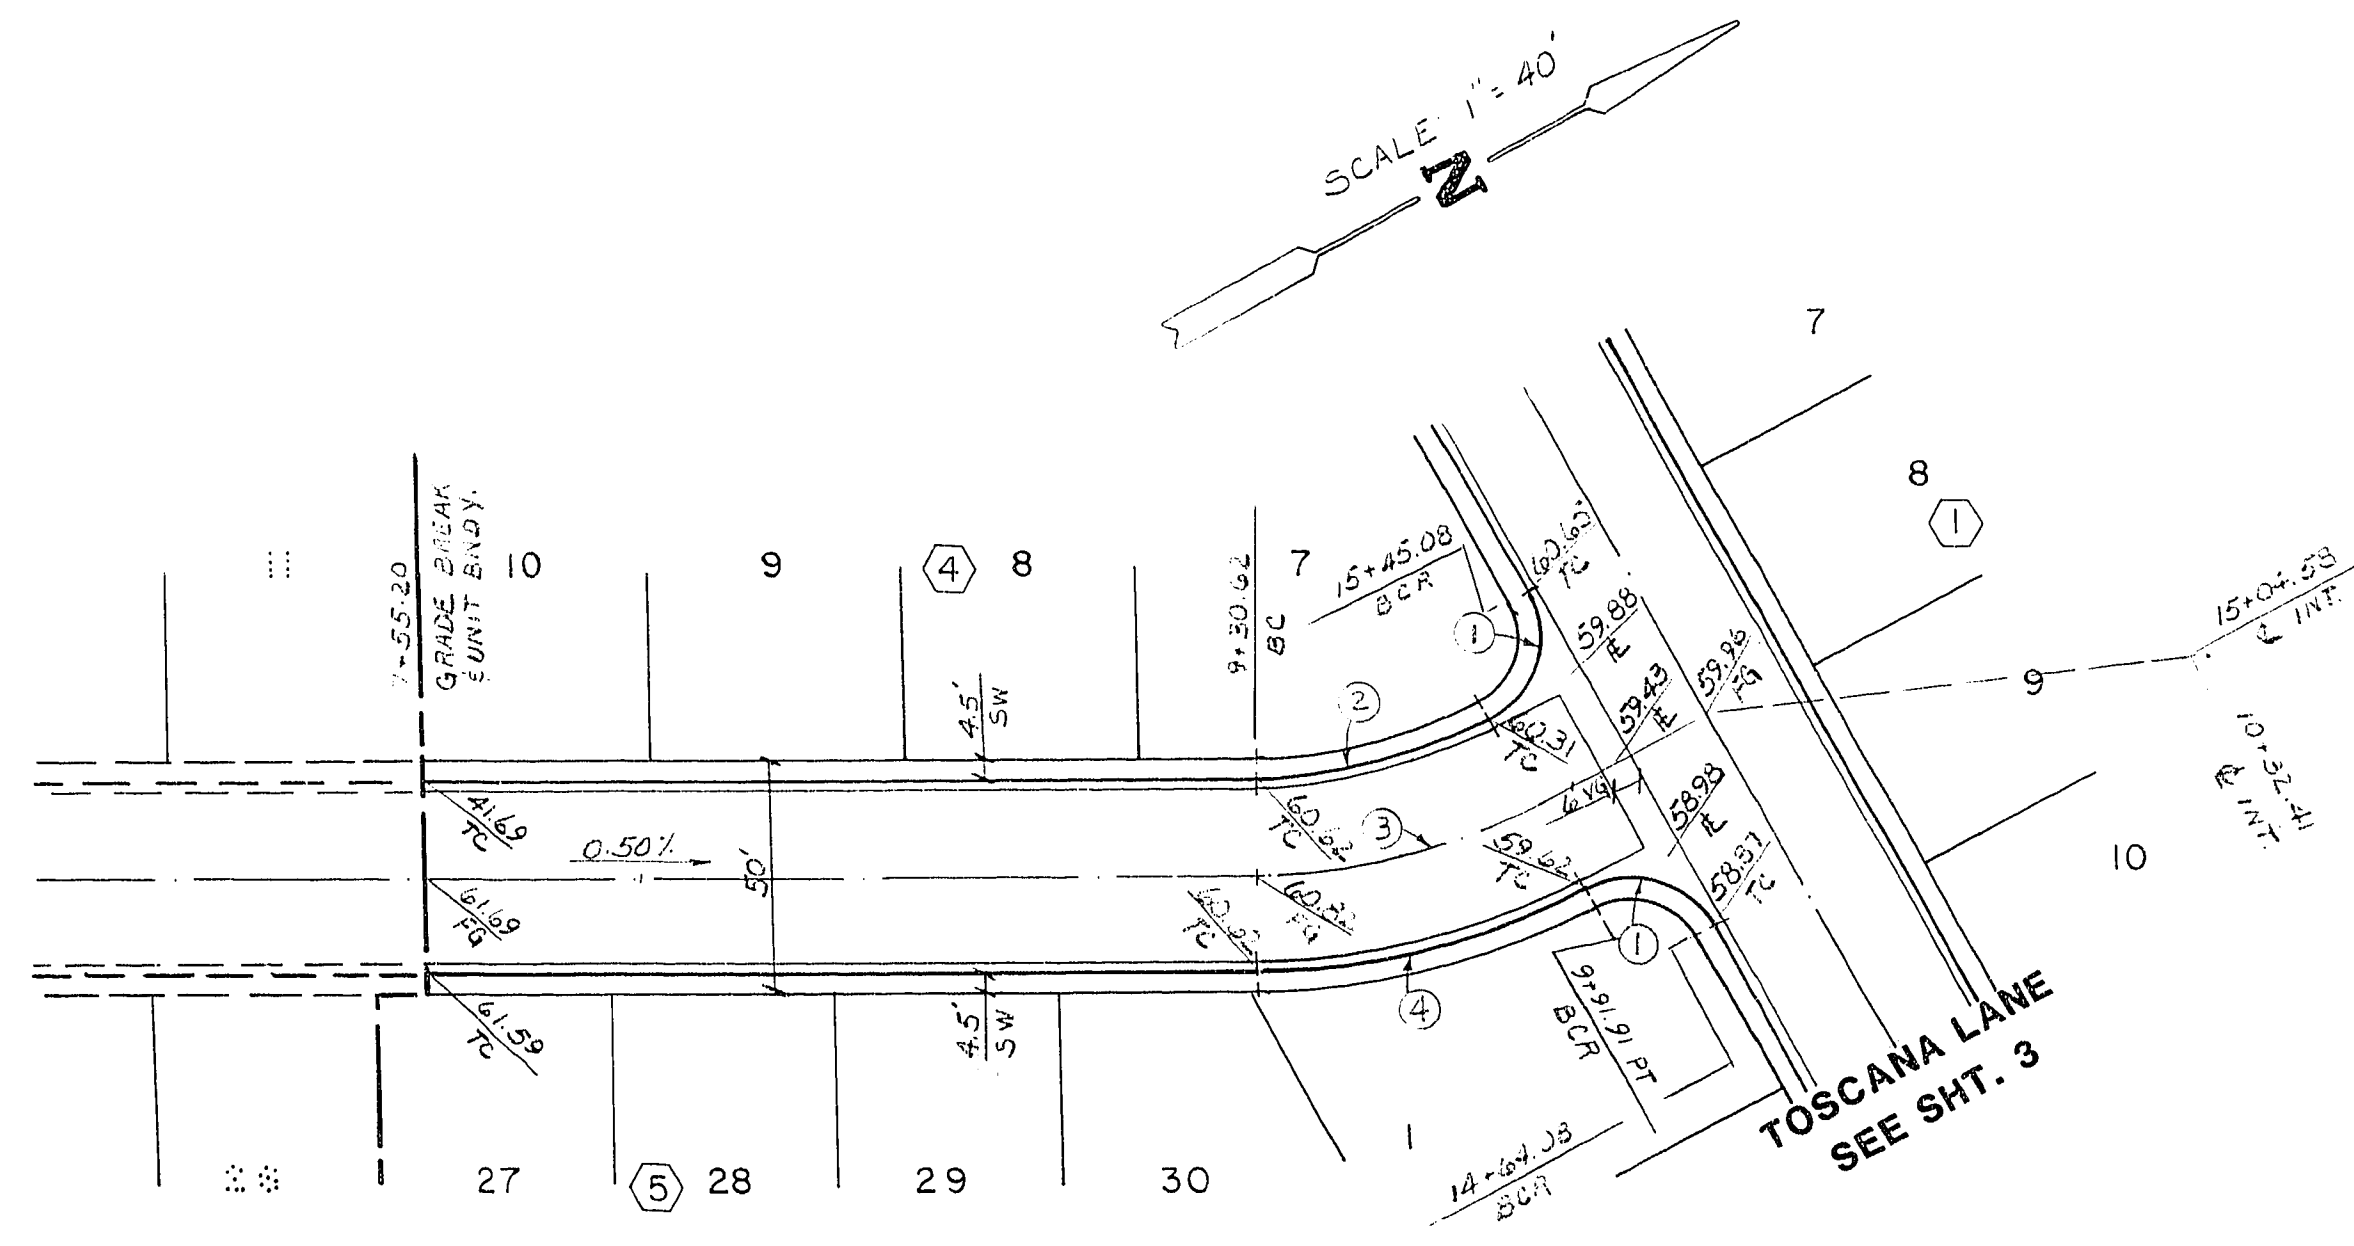

CRISTOBALL WAY

CURVE DATA TABLE

NO.	Δ	R	L	T
1	90° 00' 00"	20.00	31.42	20.00
2	28° 05' 37"	104.50	51.24	26.15
3	28° 05' 37"	125.00	61.29	31.27
4	28° 05' 37"	145.00	71.34	36.40
5	144° 03' 43"	55.00	138.29	169.58
6	27° 20' 52"	30.00	14.32	7.30
7	89° 22' 00"	30.00	46.79	29.67
8	90° 38' 00"	20.00	31.64	20.22
9	89° 22' 00"	20.00	31.19	19.78

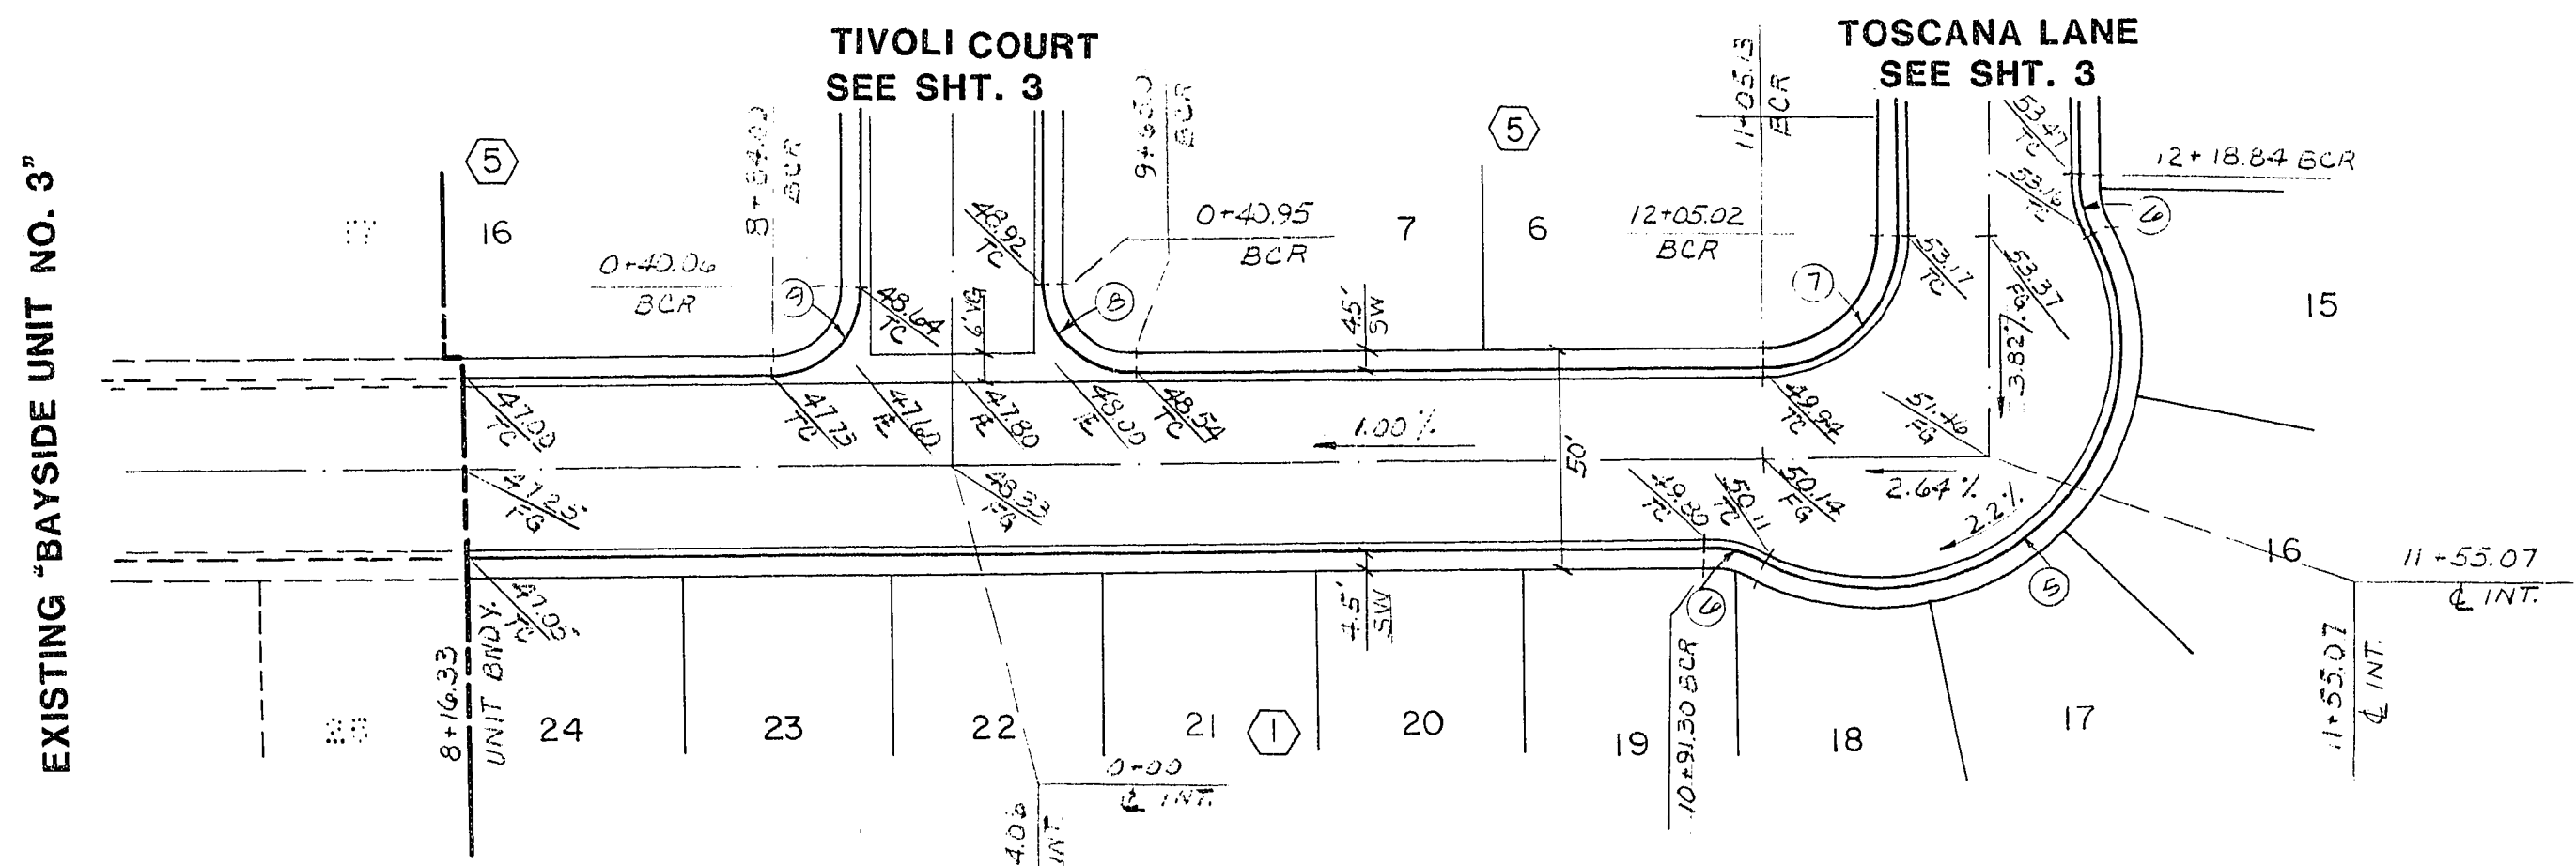

IVORY COAST DRIVE

TITLE
STREET PLAN & PROFILE
(CRISTOBALL WAY & IVORY COAST DRIVE)

PROJECT
BAYSIDE UNIT NO. 4

WO NO. 3004
BY T.B. / P.D.
DATE 4/86
SCALE 1" = 40'

SHEET
4
OF 8 SHEETS

CLV CHIEF LAND DEVELOPMENT
7-2-86
DATE

16617 107Y-844-4