
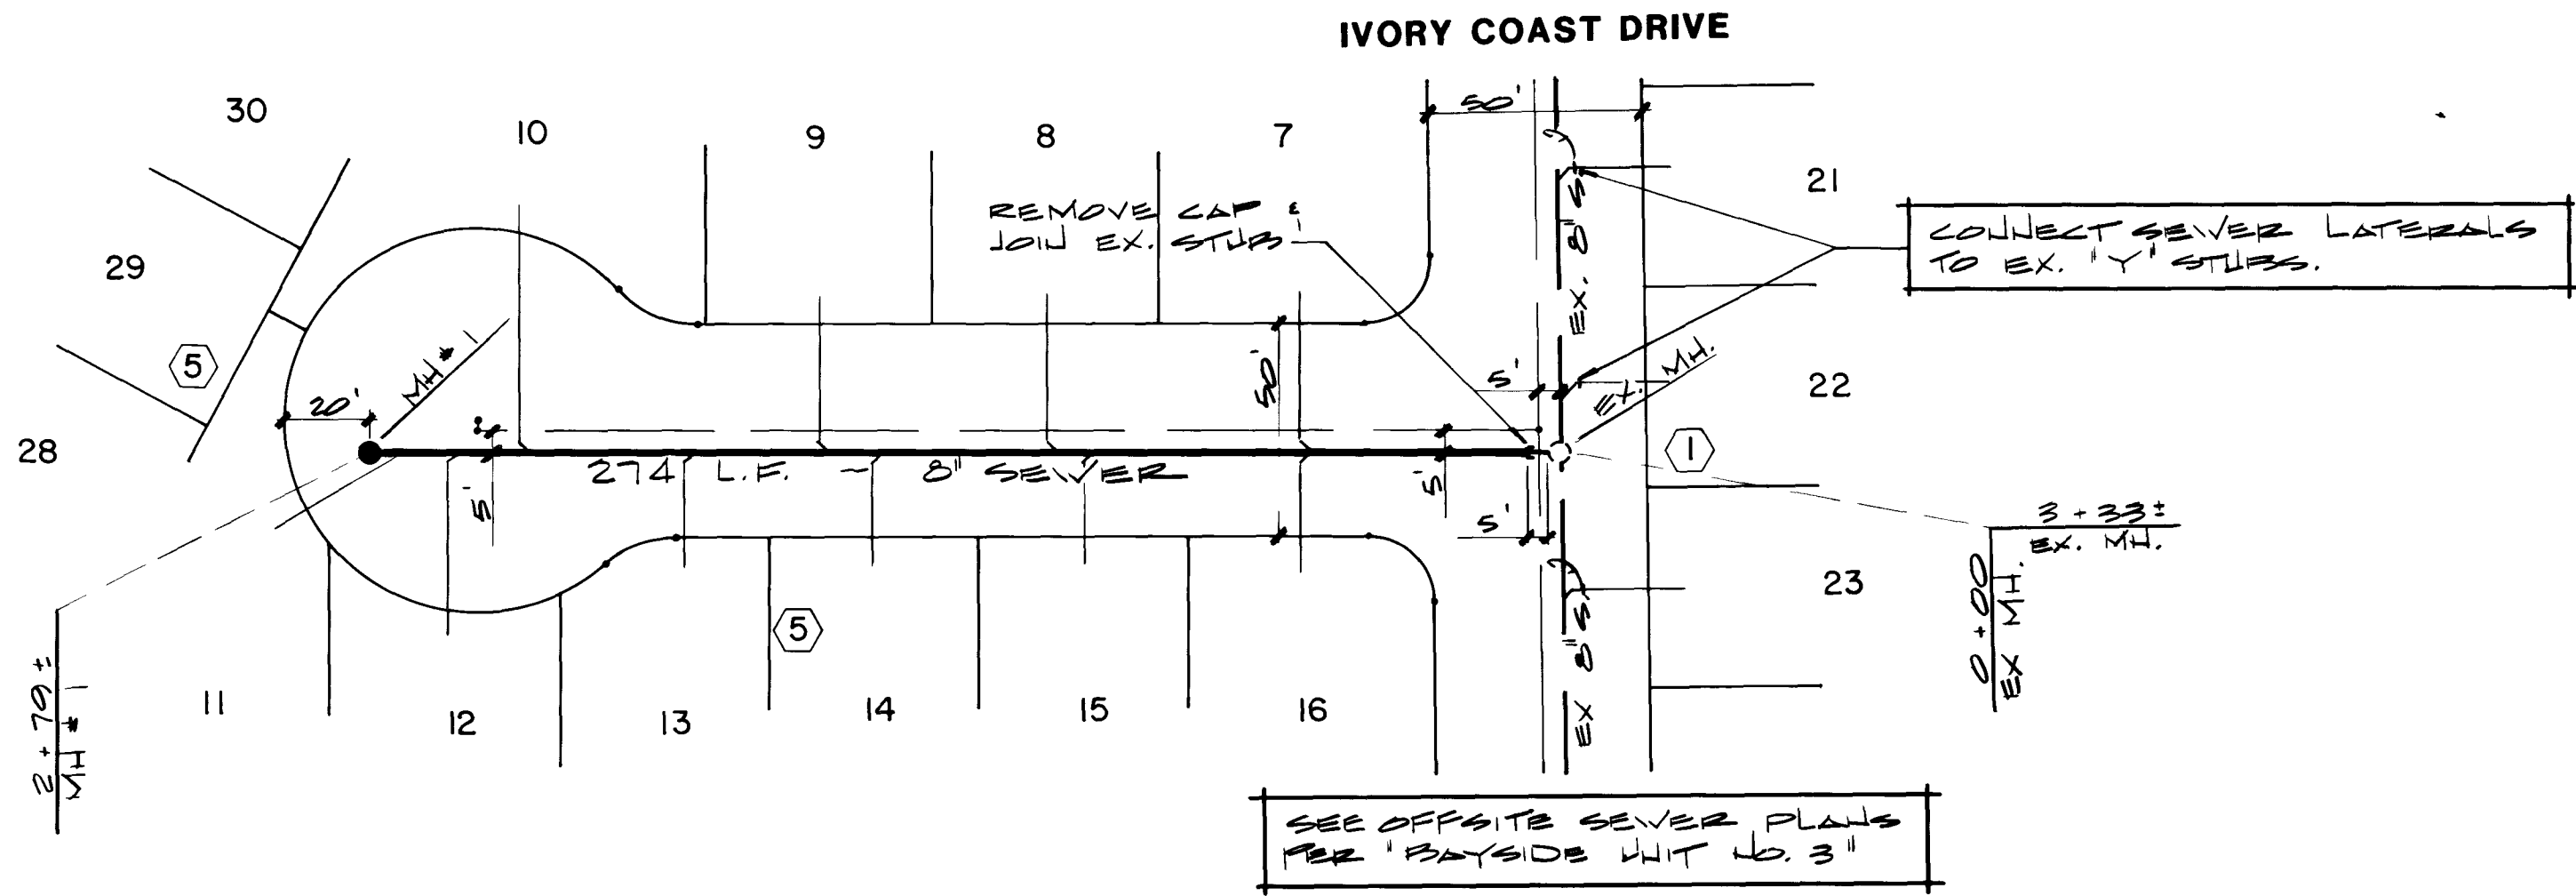


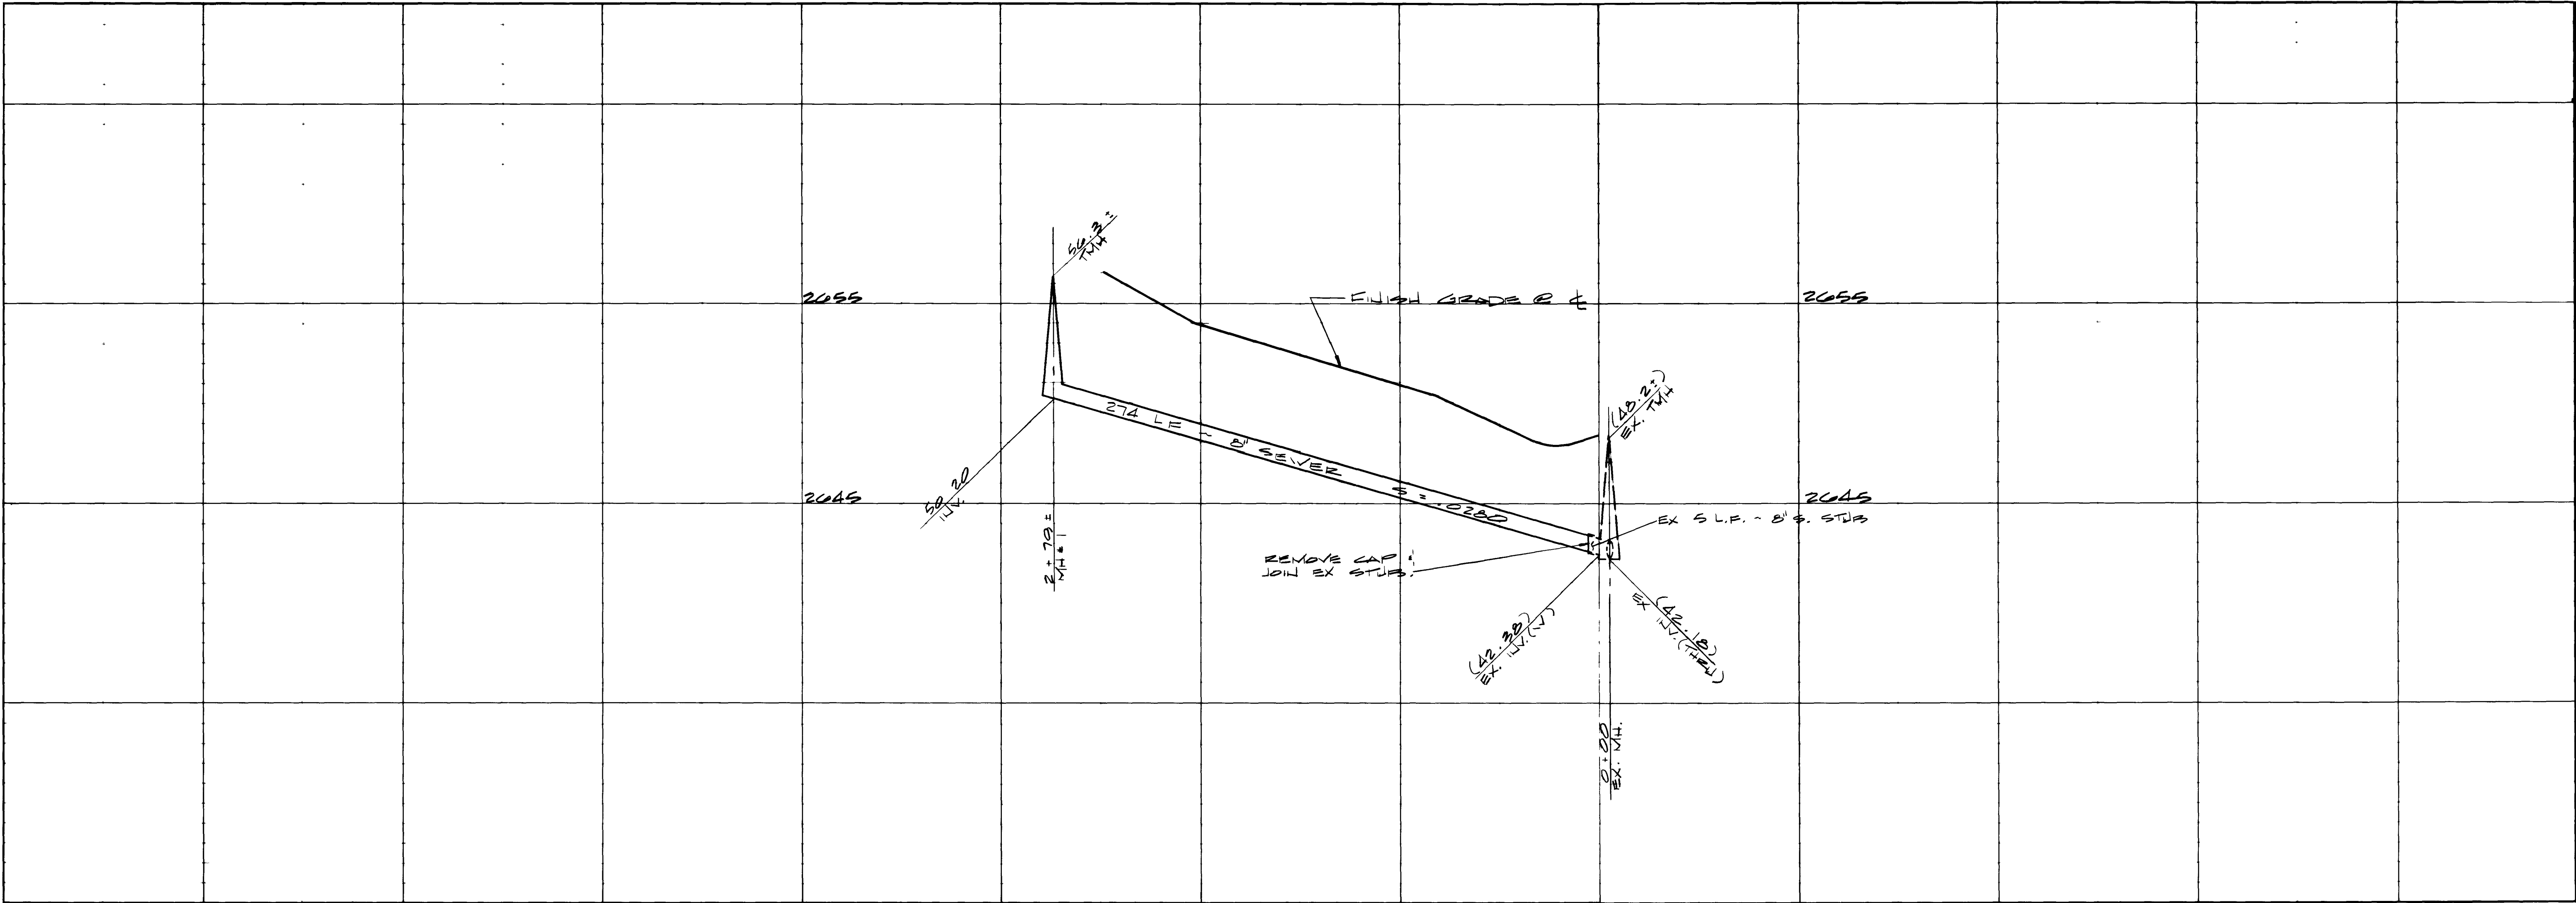

TIVOLI COURT

ENGINEERS & SURVEYORS INCORPORATED	7022 W. CHARLESTON BLVD LAS VEGAS, NEVADA 89117 PHONE 702 / 363-6415
SUBMITTED BY: <i>Paul E. [Signature]</i>	

REV	DATE	BY	REVISION

TITLE	SEWER PLAN & PROFILE (TIVOLI COURT)
PROJECT	BAYSIDE UNIT NO. 4

WO NO	3004
BY	B. L. G.
DATE	4 / 80
SCALE	HORIZ. - 1" = 40' VERT. - 1" = 4'

SHEET	6
OF 3 SHEETS	

Paul E. [Signature]
C. L. V. SANITATION ENGINEER
DATE 6-27-80

