
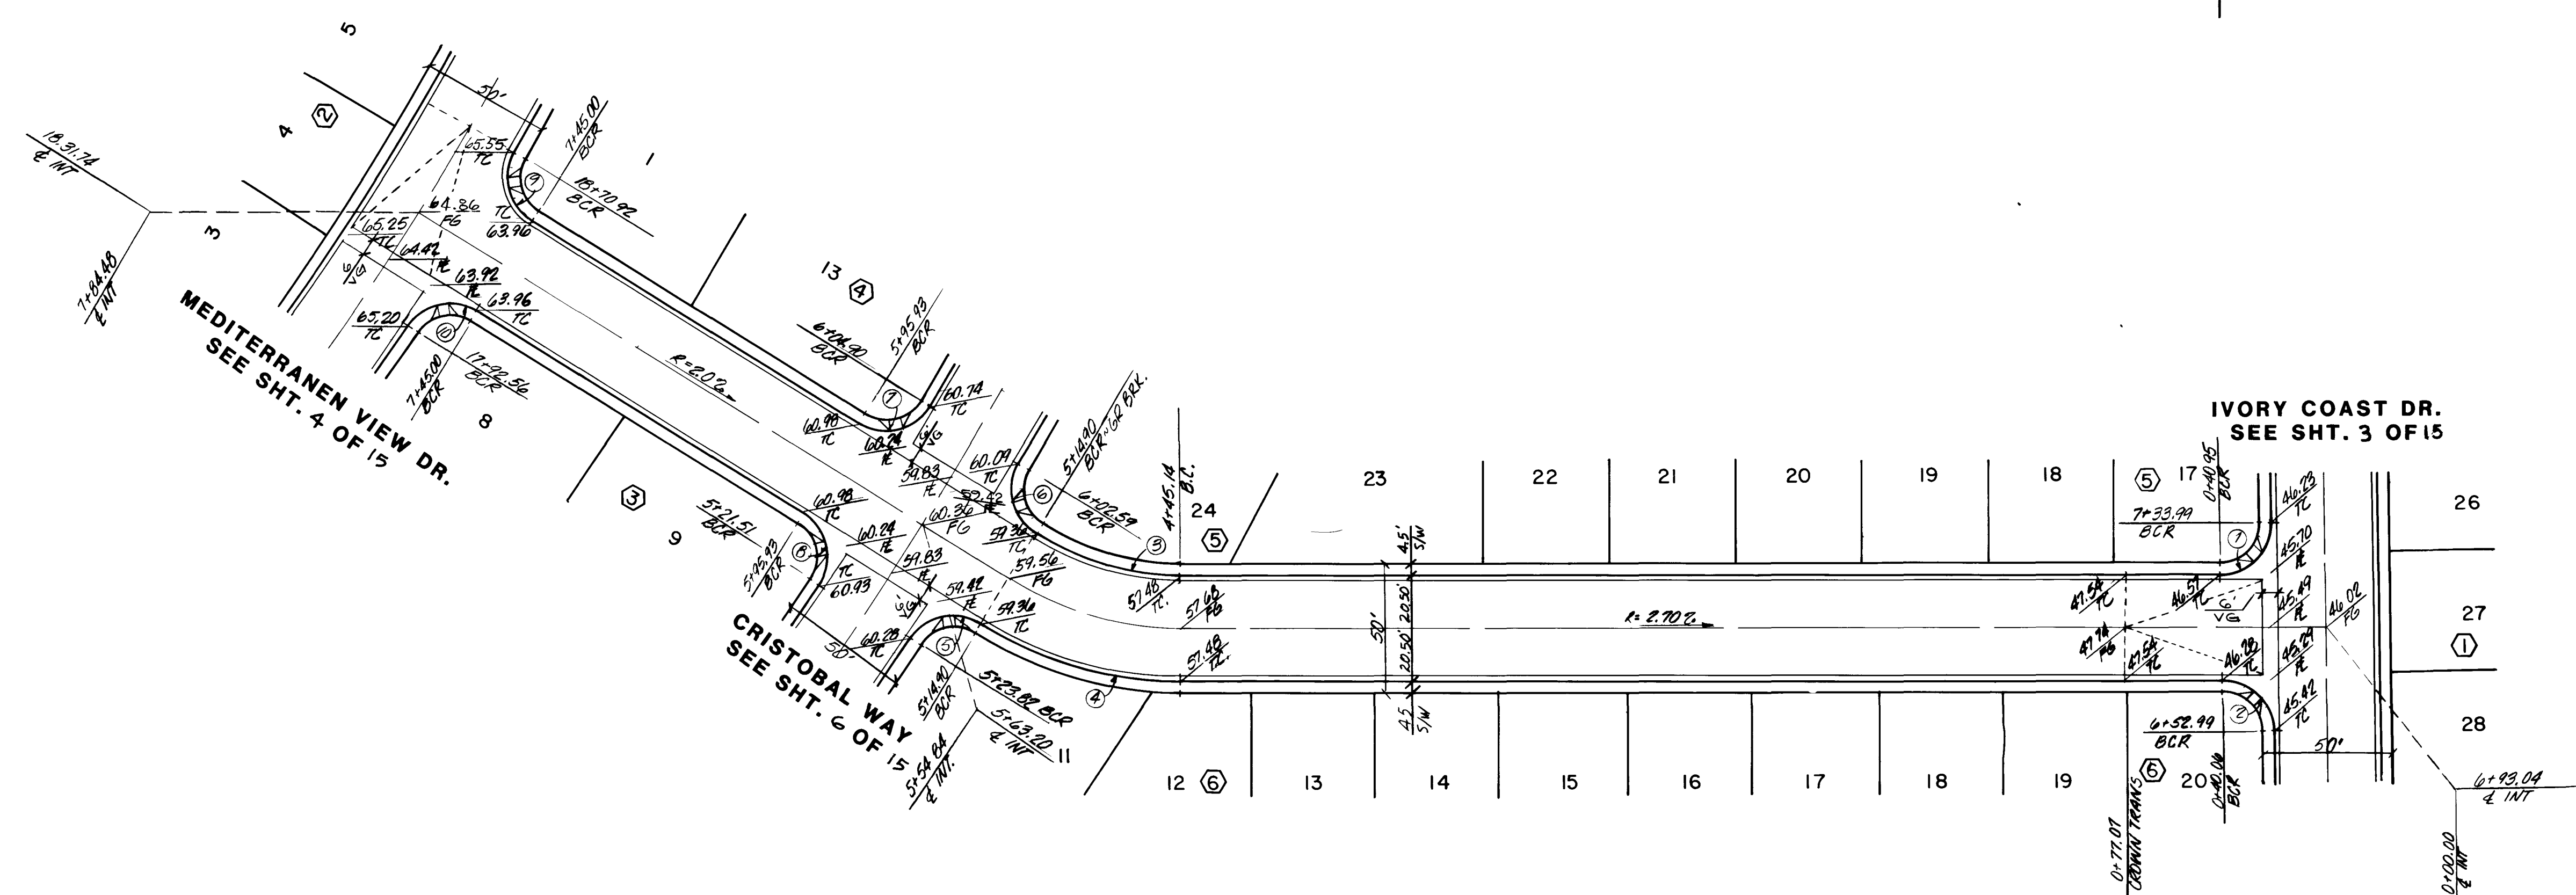


CURVE NO.	CURVE DATA	RADIUS	LENGTH	TANGENT
1	40°38'00"	20.00'	31.64'	20.88'
2	81°28'00"	20.00'	31.20'	19.78'
3	31°58'33"	104.50'	58.32'	29.94'
4	31°58'33"	145.50'	81.20'	41.69'
5	88°24'59"	20.00'	30.86'	19.45'
6	88°24'59"	20.00'	30.86'	19.45'
7	91°40'35"	20.00'	32.00'	20.59'
8	91°40'35"	20.00'	32.00'	20.59'
9	88°37'17"	20.00'	30.76'	19.35'
10	88°37'17"	20.00'	30.76'	19.35'

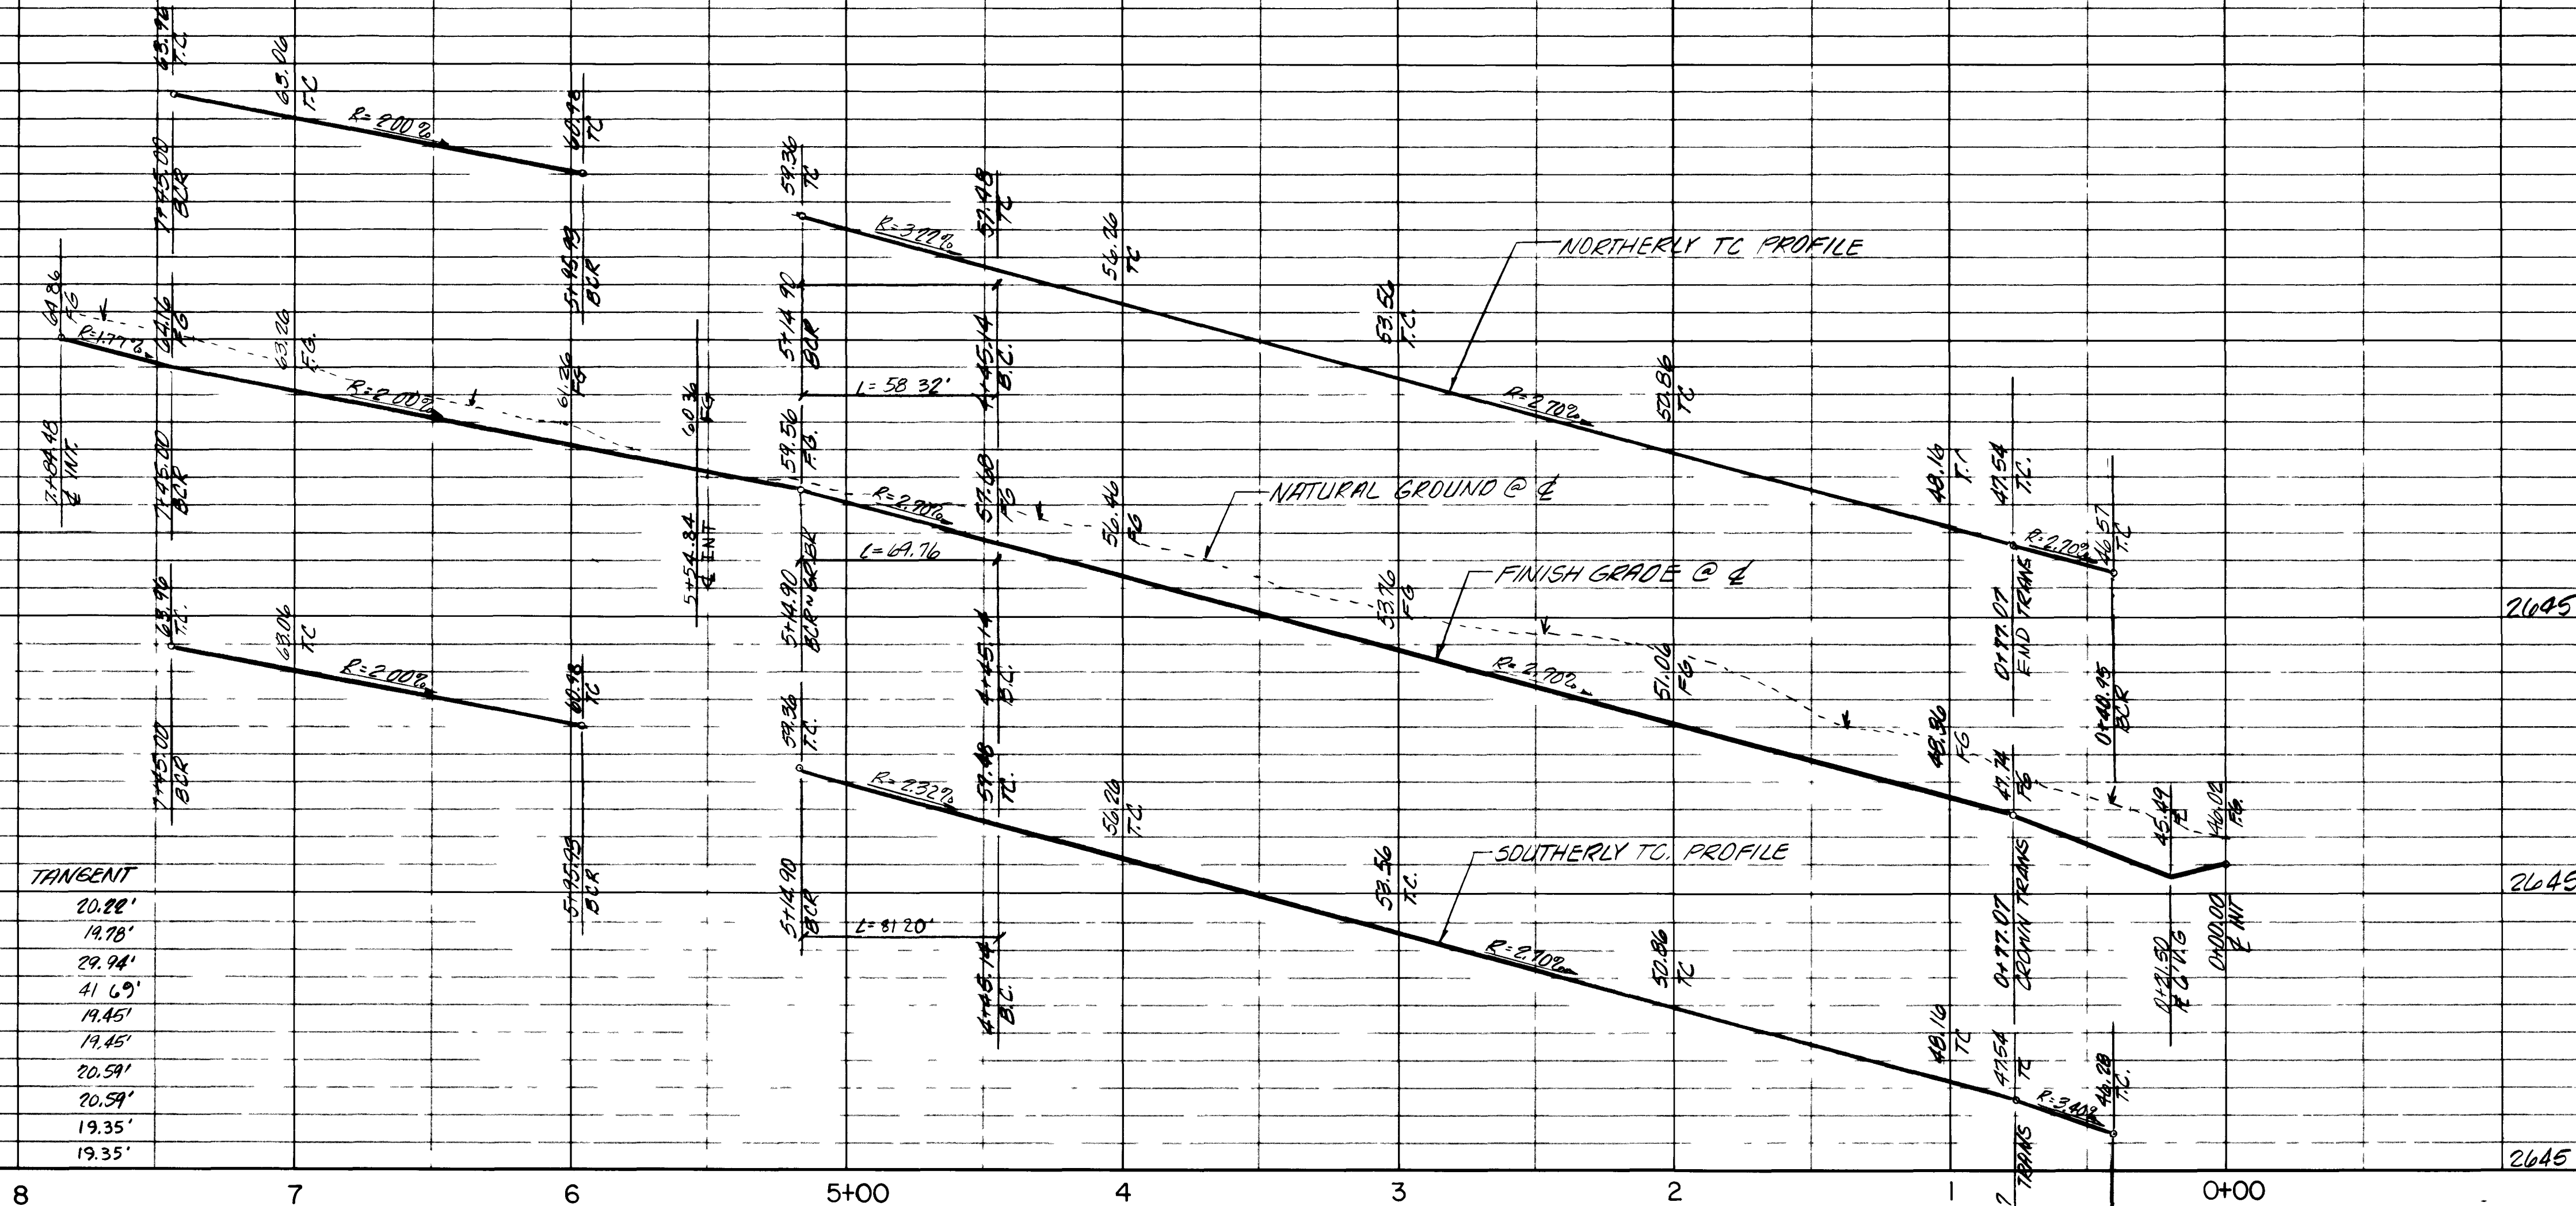

TRAFFALGAR DRIVE

SCALE 1"=40'

Call before you Dig.
1-800-227-2600
UNDERGROUND SERVICE, USA

STREET PLAN & PROFILE
(TRAFFALGAR DRIVE)
BAYSIDE UNIT NO. 3

WO NO	850302-3
BY	P.V.
DATE	11-85
SCALE	HORIZ. 1"=40' VERT. 1"=4'

SHEET
5
OF 15 SHEETS

CLV CHIEF LAND DEVELOPMENT
DATE 7-17-86

