
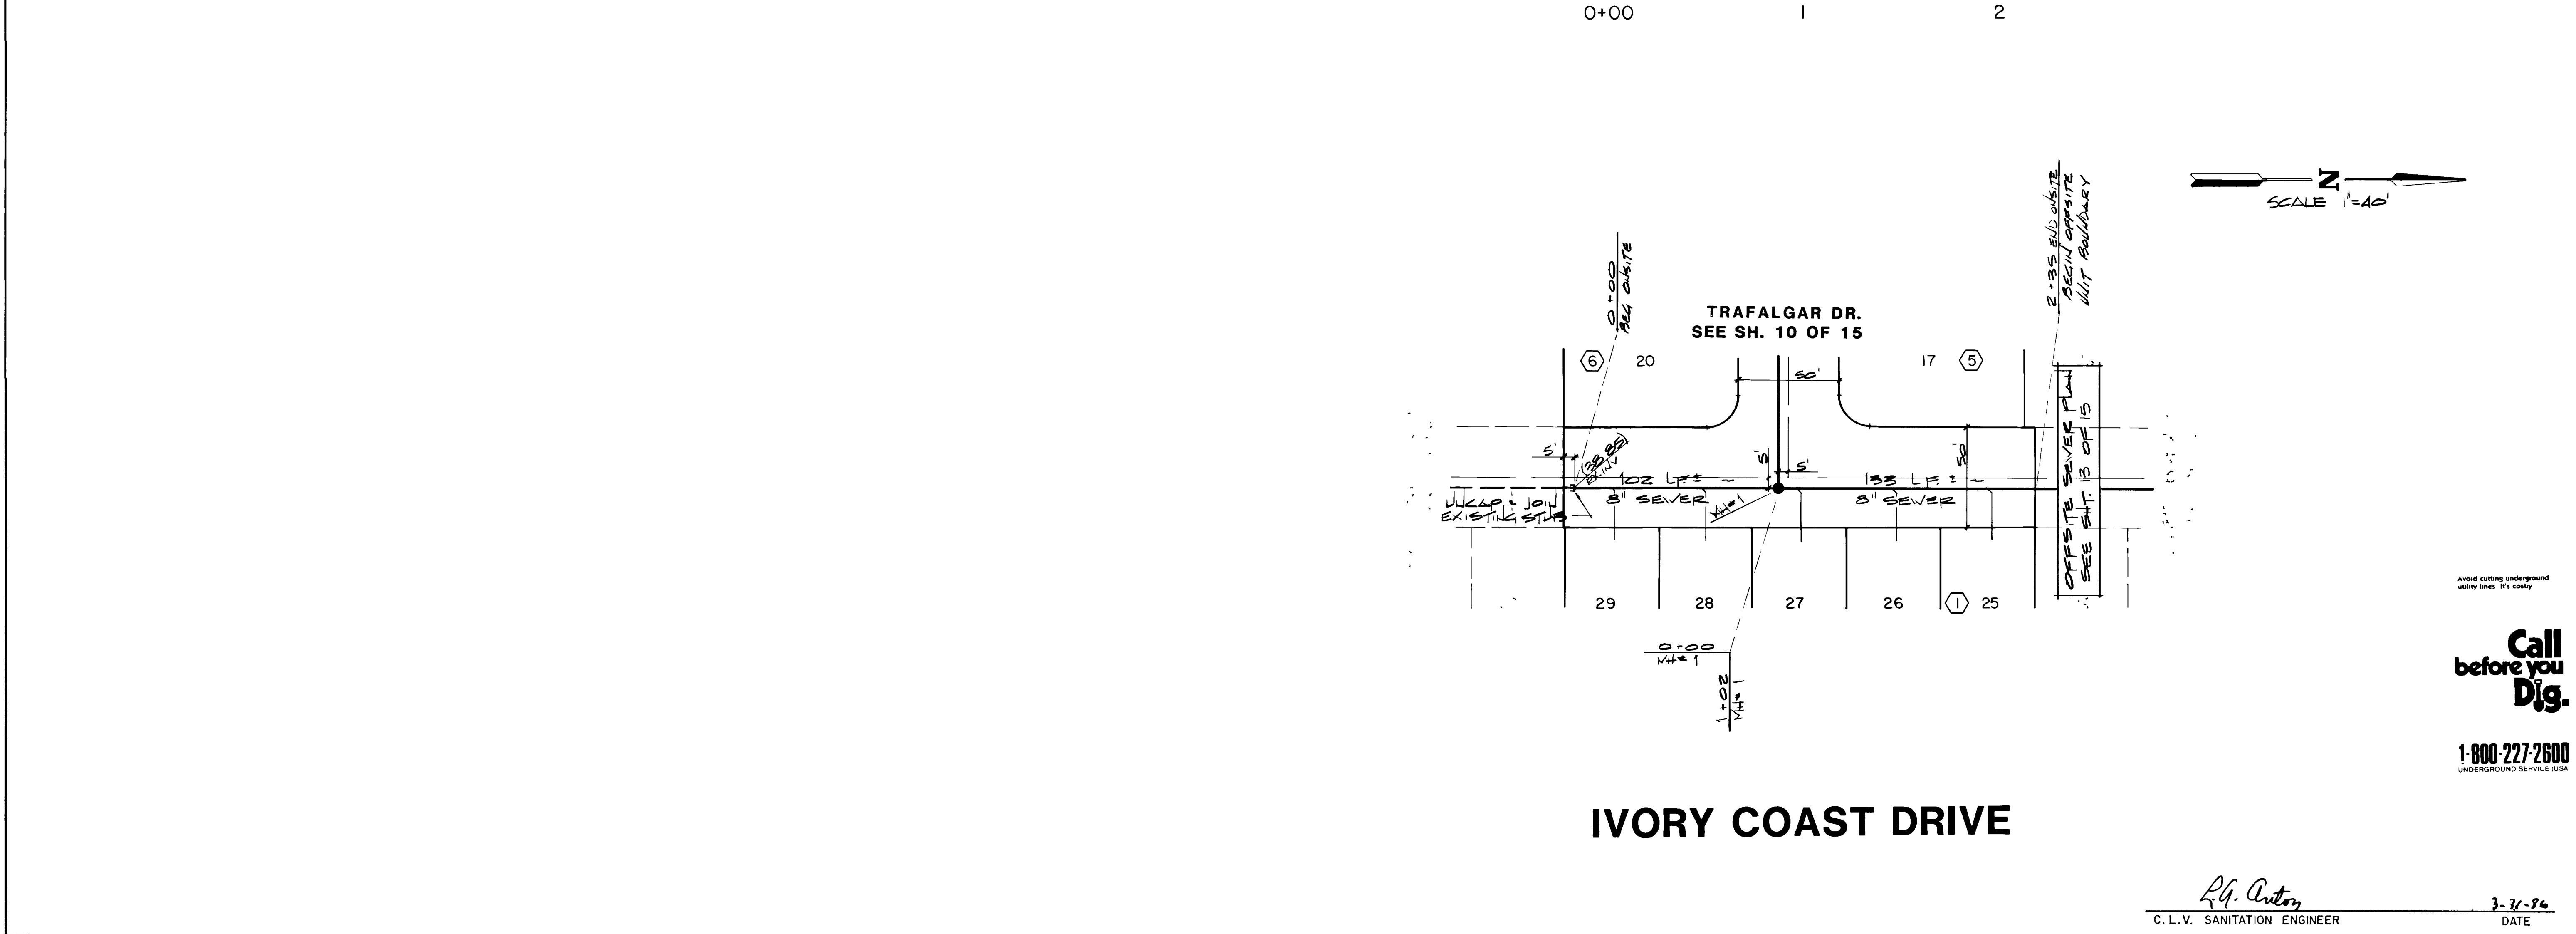


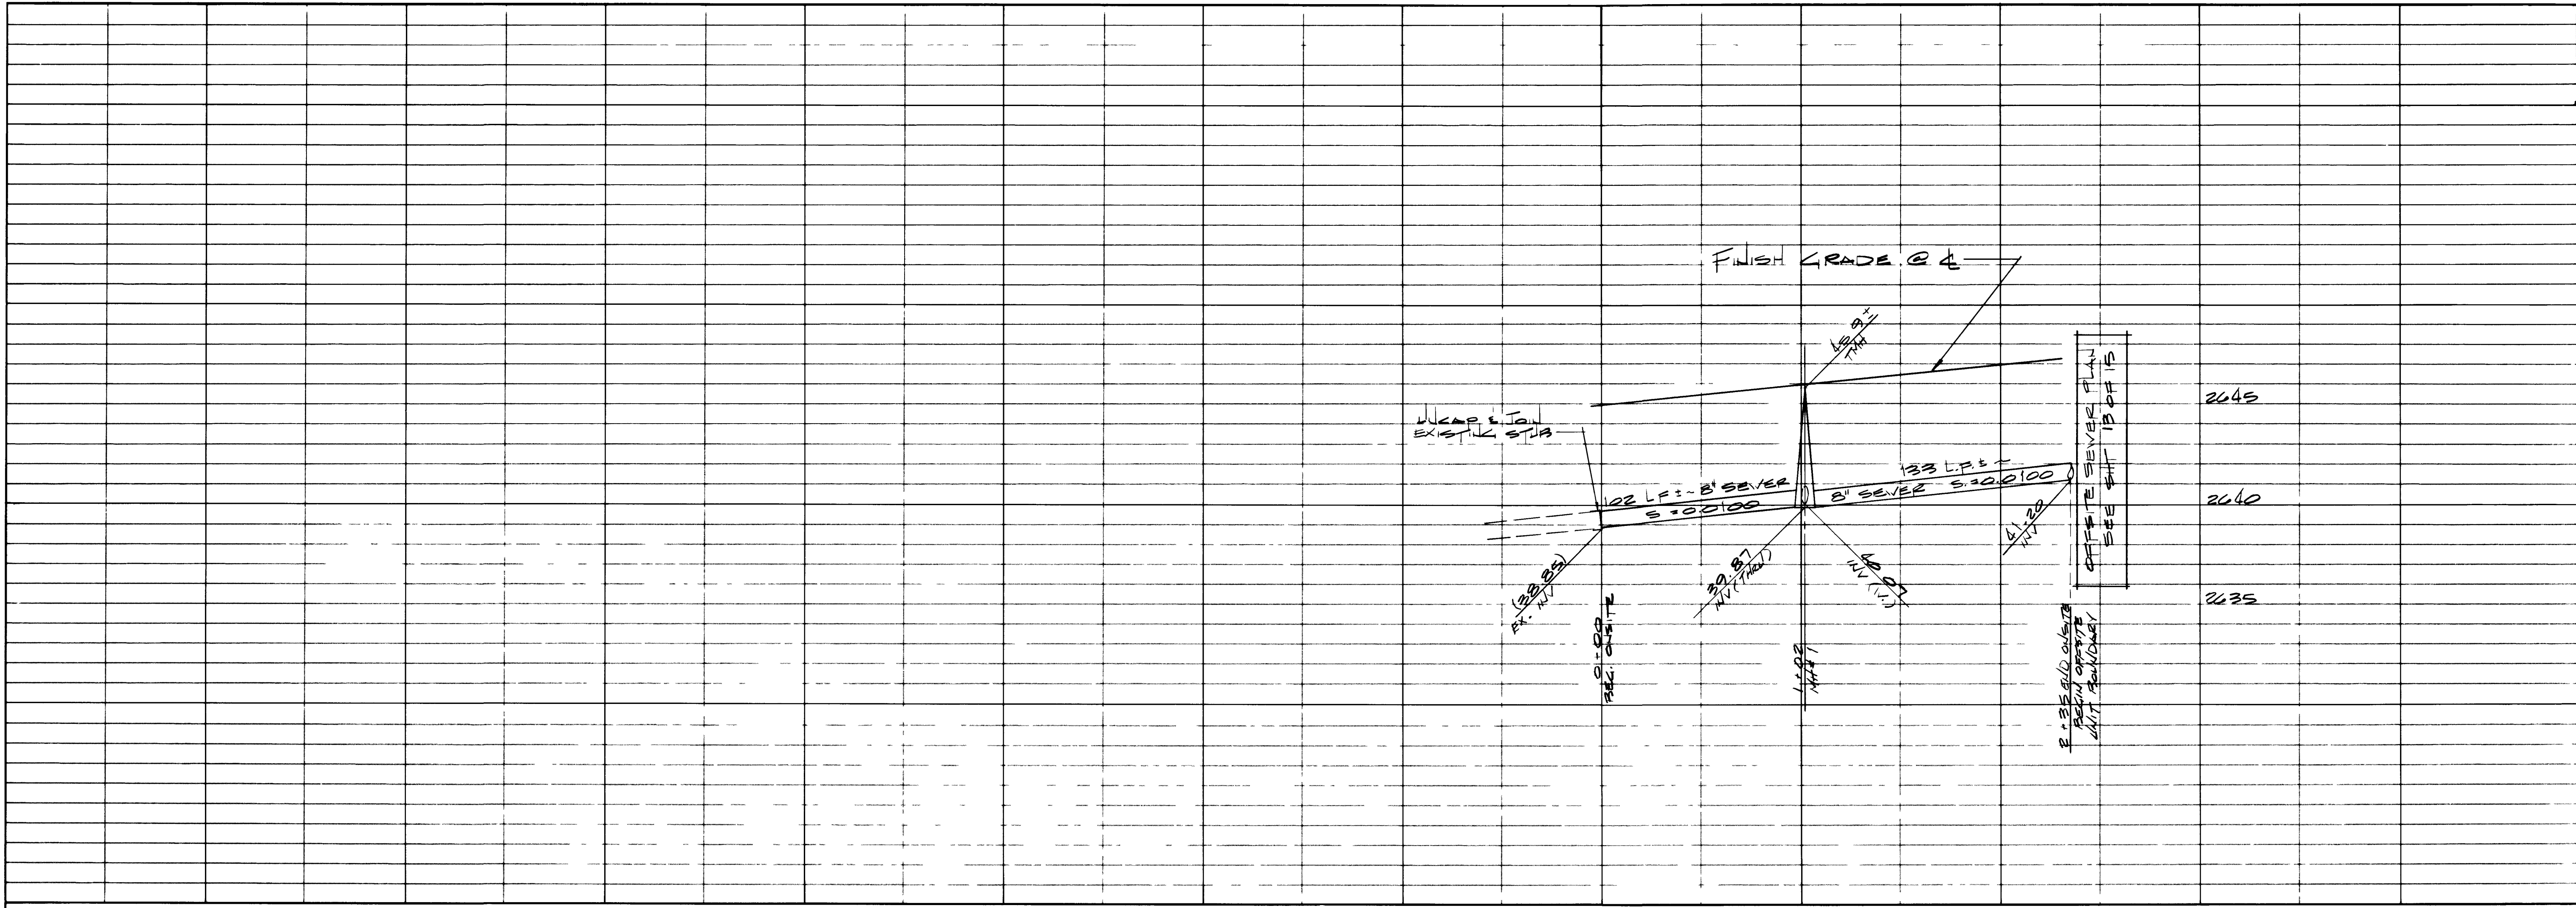


REV	DATE	BY	REVISION

ENGINEERS & SURVEYORS
7022 W CHARLESTON BLVD
LAS VEGAS, NEVADA 89117
PHONE 702 / 363-6415

INCORPORATED
STATE OF NEVADA
PAUL E. VALENTINE
12/28/86

SEWER PLAN & PROFILE IVORY COAST DRIVE	
BAYSIDE UNIT NO. 3	
PROJECT	
TITLE	
WO NO	850302 -3
BY	B.G.
DATE	11 - 85
SCALE	HORIZ. - 1" = 40' VERTI. - 1" = 4'
SHEET	
8	
OF 15 SHEETS	

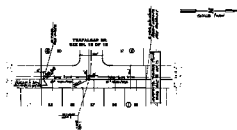

IVORY COAST DRIVE




8