
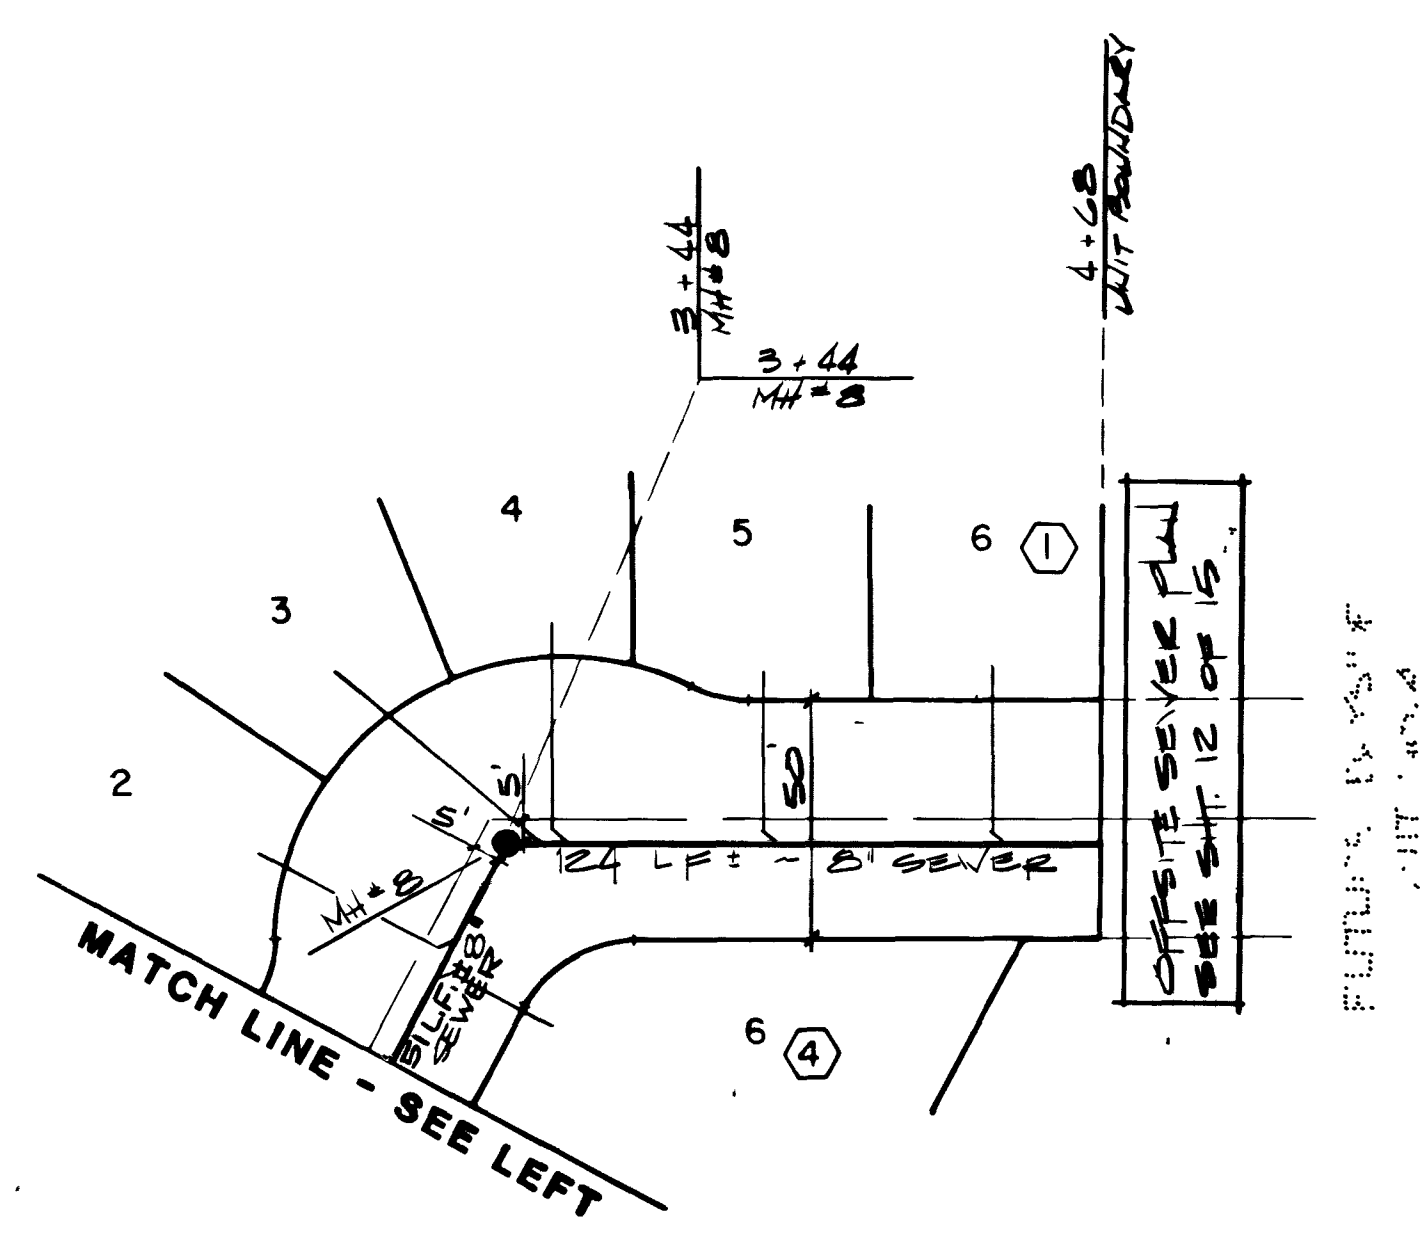


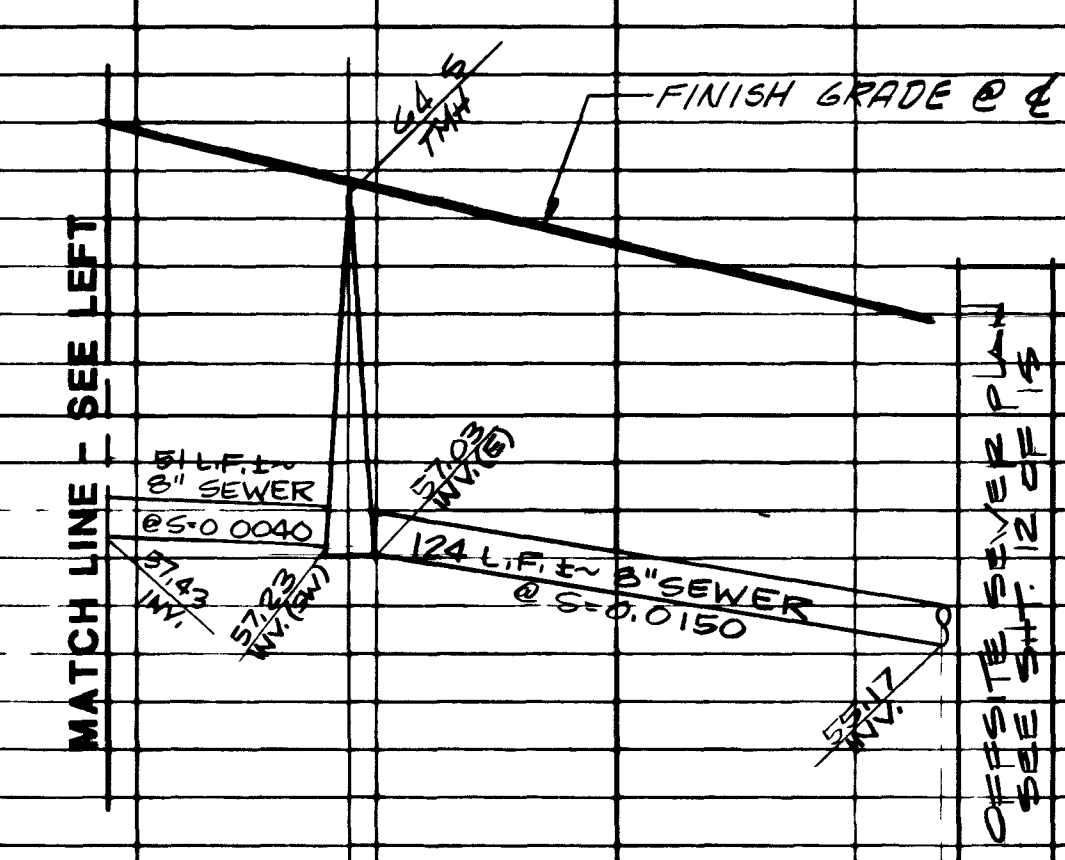

TOSCANA LANE

3-31-86
DATE

TITLE	SEWER PLAN & PROFILE (MEDITERRANEAN VIEW DR & TOSCANA LANE)
PROJECT	BAYSIDE UNIT NO.3



1-800-227-2600
UNDERGROUND SERVICE (USA)

SHEET

9


OF 15 SHEETS

307 Y-844-3

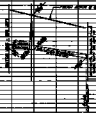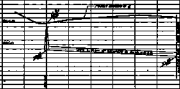


0400

THIS IS A PRELIMINARY
DRAWING AND IS NOT TO BE
USED FOR CONSTRUCTION
PURPOSES WITHOUT THE
APPROVAL OF THE
ARCHITECT

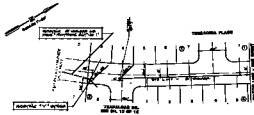

MEDITERRANEAN VIEW DRIVE

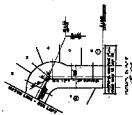

TOSCANA LANE



SEWER PLAN & PROFILE
IN TOSCANA LANE

BARBIE UNIT NO. 3

DATE	REVISION
10/1/77	1

9

16-1-78

2077-240-3