



402-2

CURVE DATA TABLE				
R	Δ	L	T	
20'	89°22'00"	31.19	19.78	
20'	90°38'00"	31.64	20.22	
20'	89°22'00"	31.19	19.78	
20'	90°38'00"	31.64	20.22	

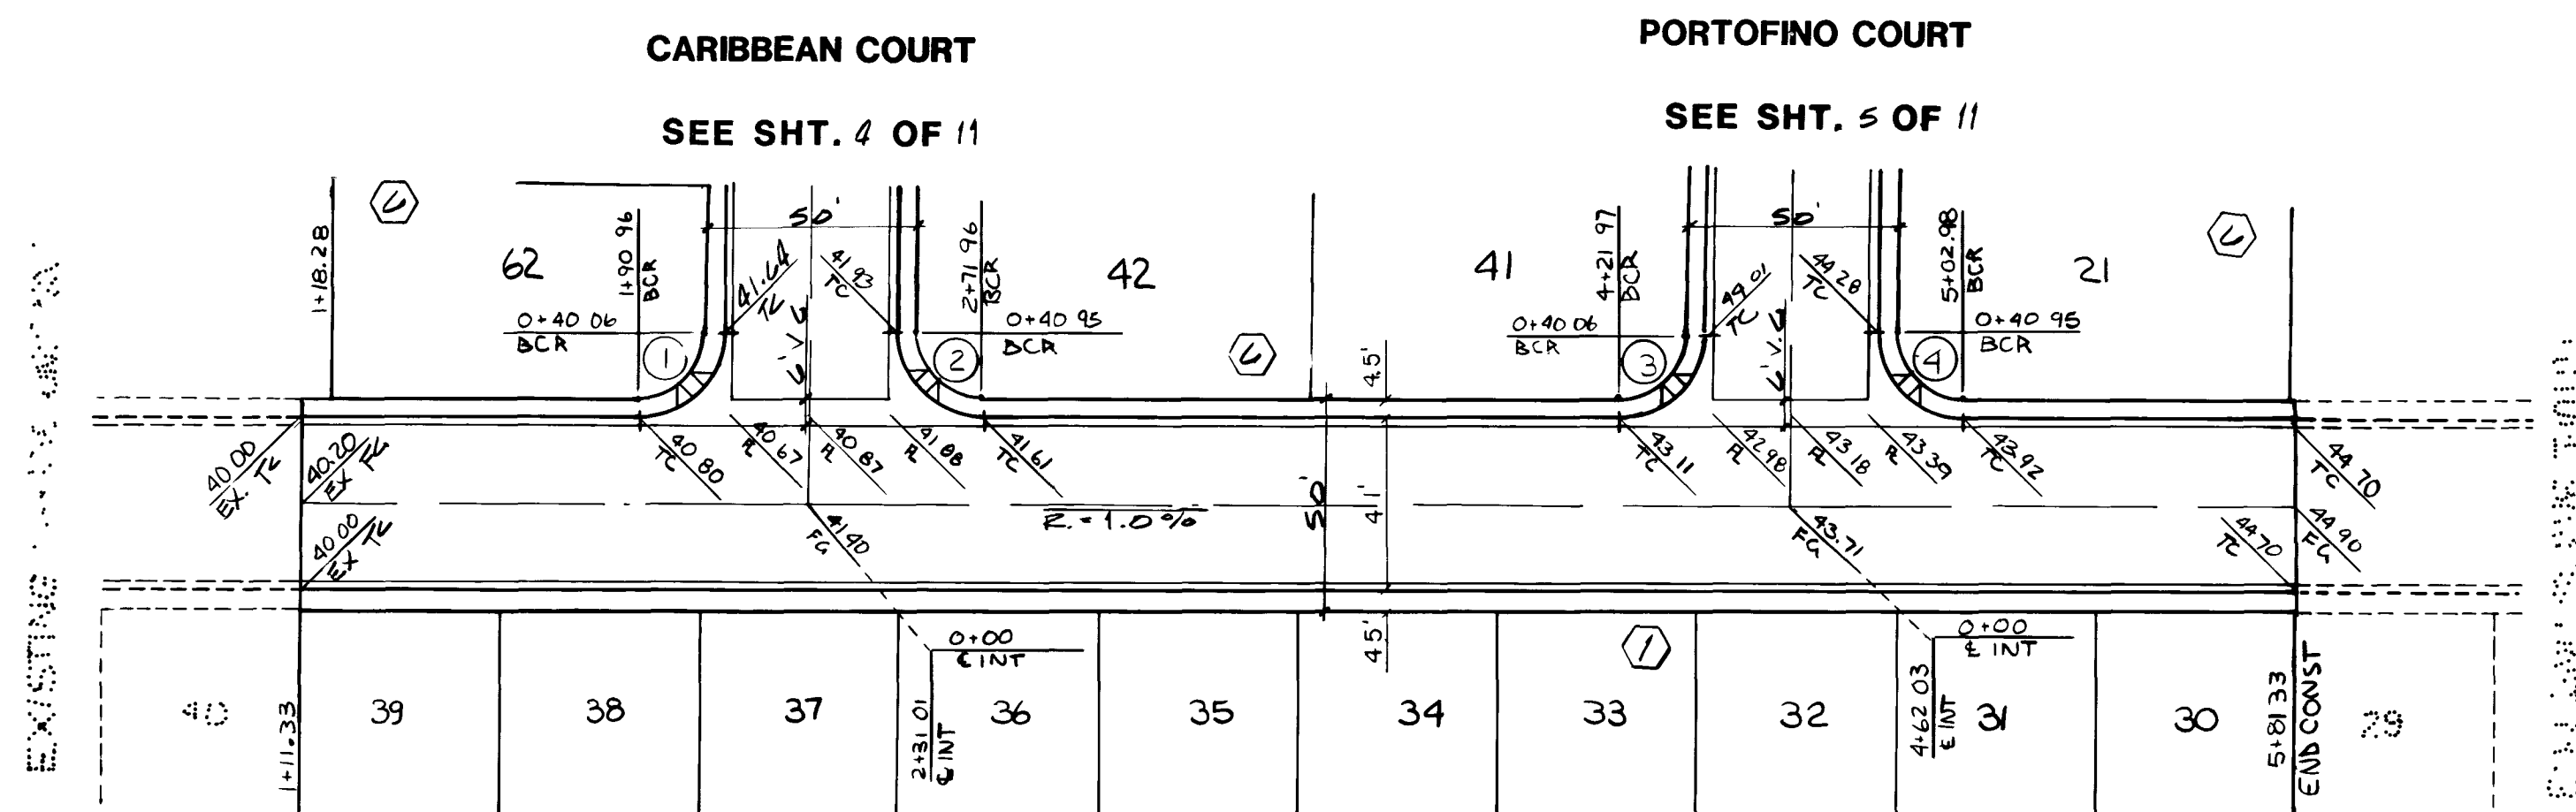

IVORY COAST DRIVE

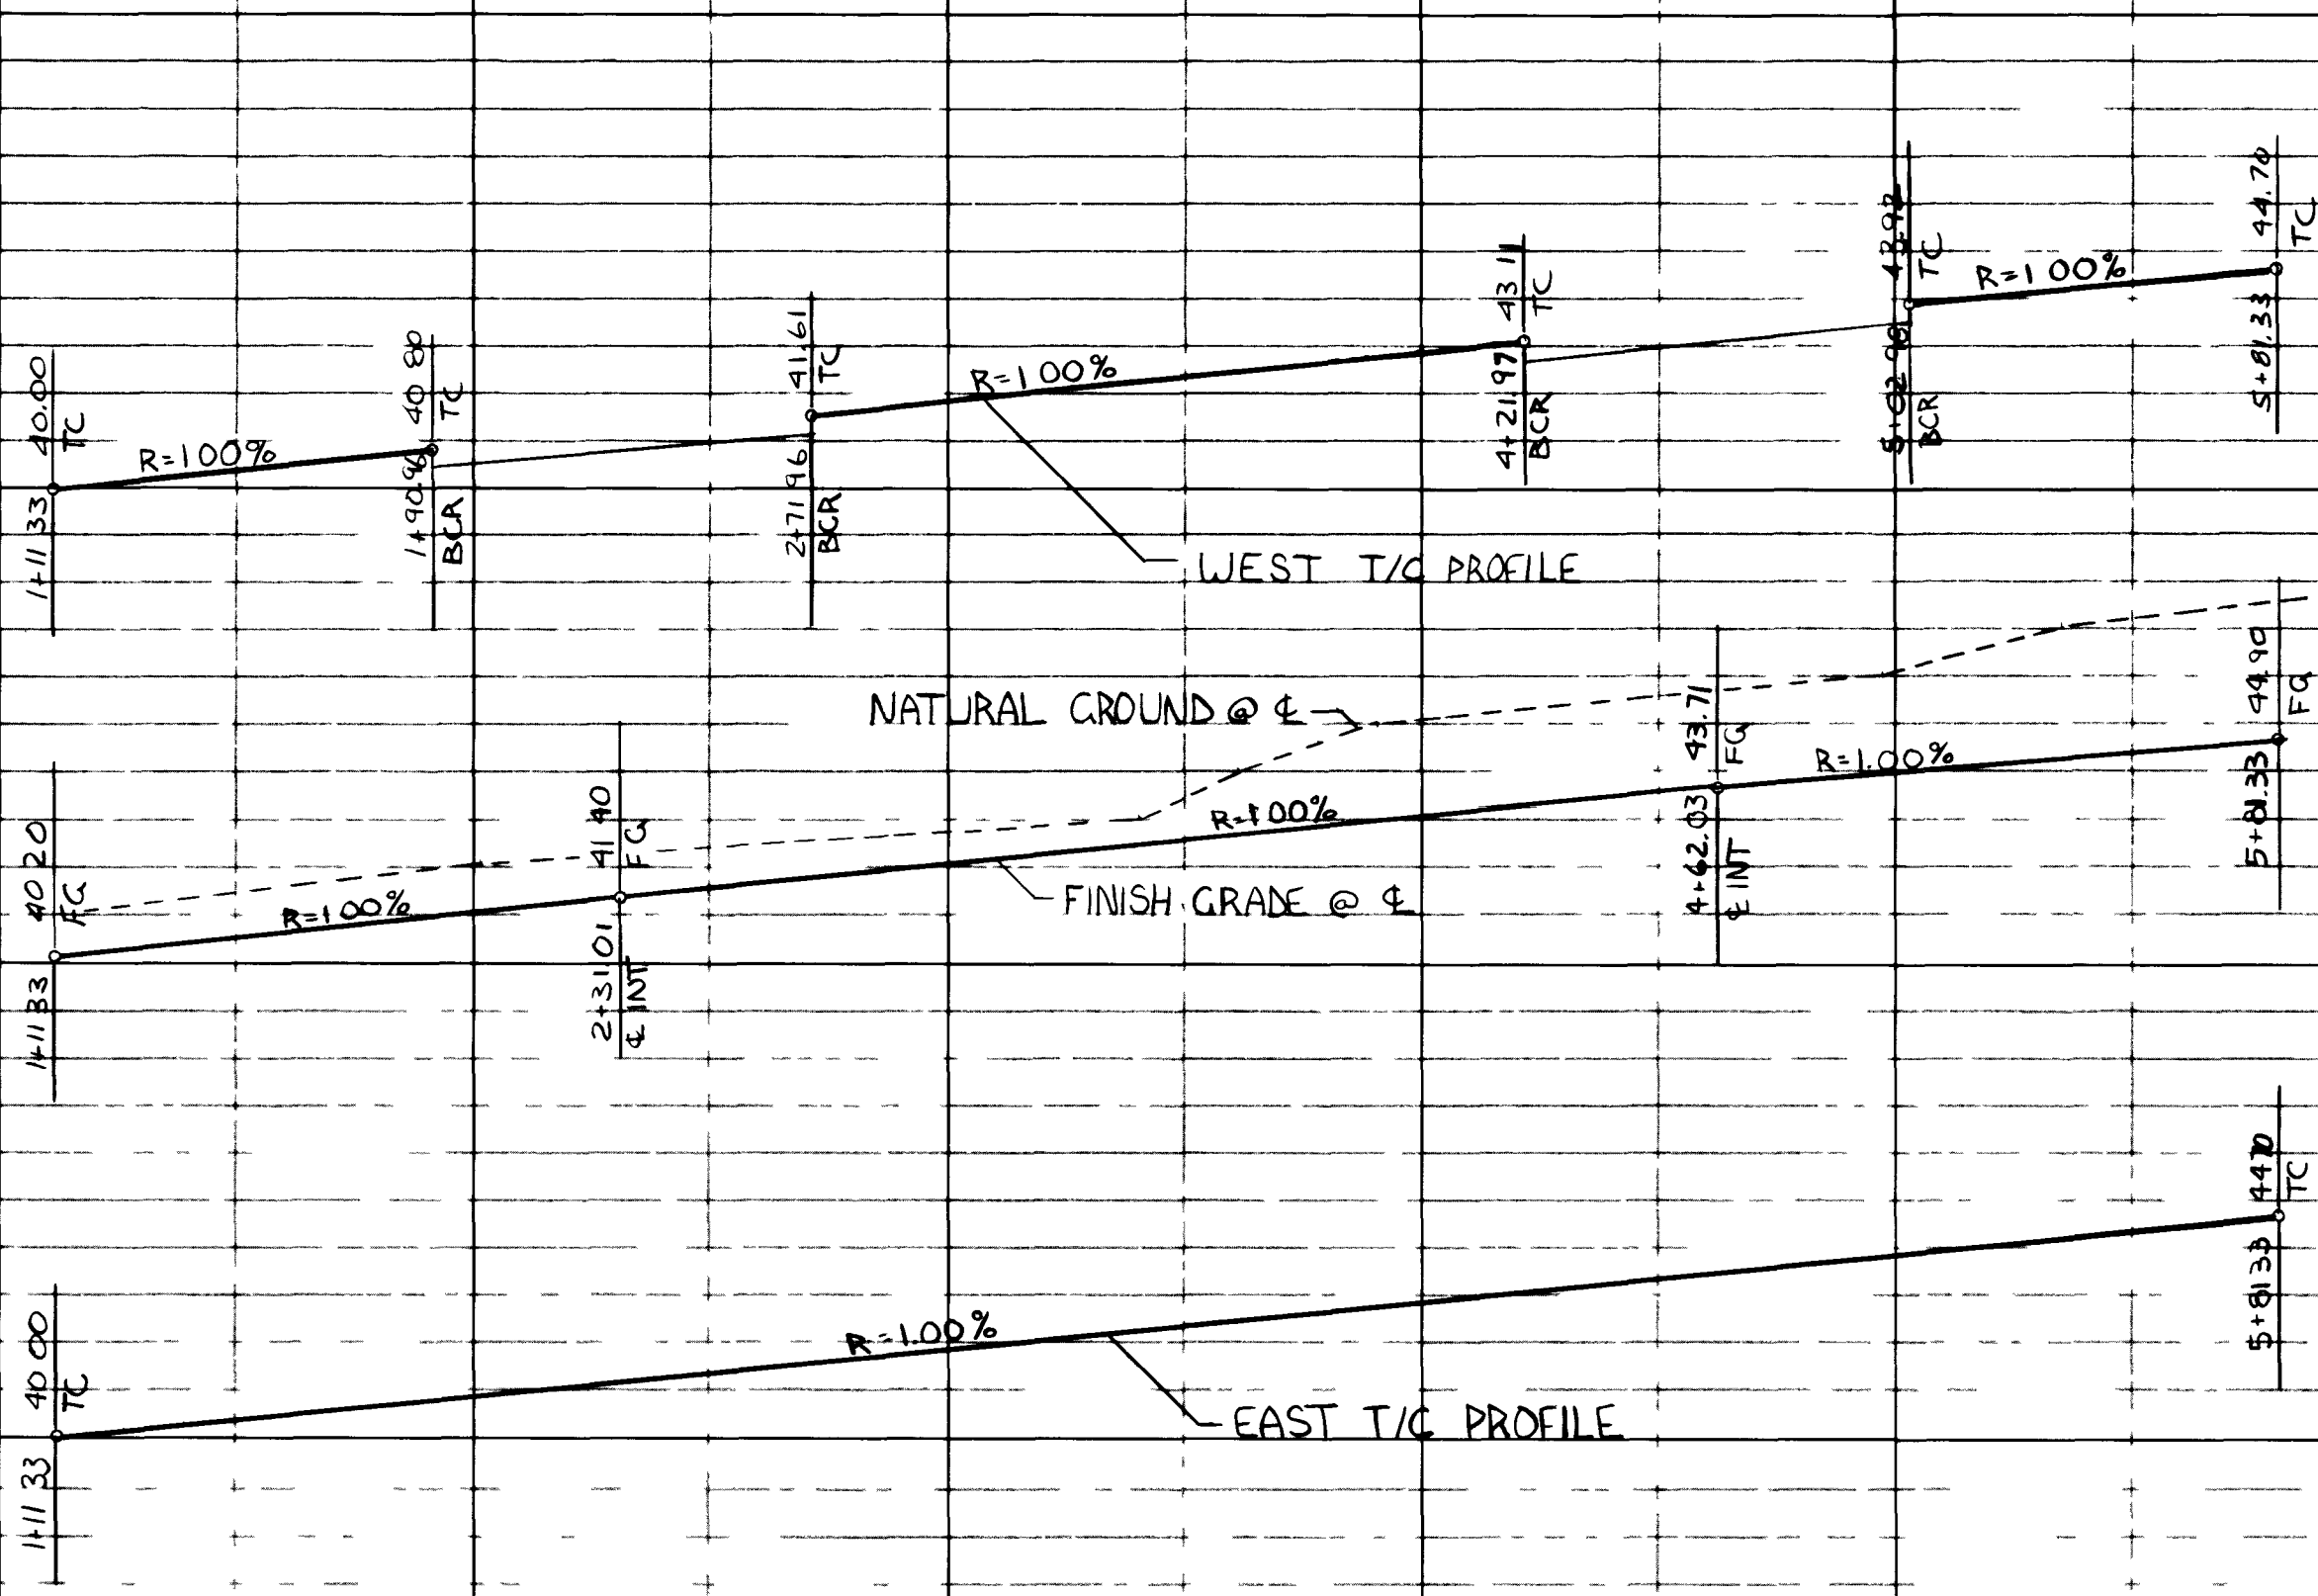

STREET PLAN & PROFILE
IVORY COAST DRIVE
BAYSIDE UNIT NO.2


WO NO 850302
BY B MURNANE
DATE 7-85
SCALE HORIZ. - 1" = 40'
VERTI. - 1" = 4'

SHEET
3
OF 11 SHEETS

ENGINEERS &
SURVEYORS
INCORPORATED
7022 W. CHARLESTON BLVD.
LAS VEGAS, NEVADA 89117
PHONE 702 / 363-6415
SUBMITTED BY
Paul E. Murnane

REV	DATE	BY	REVISION


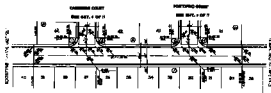

IVORY COAST DRIVE

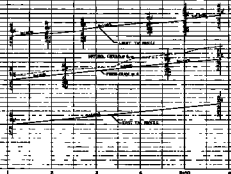


EXHIBIT



