

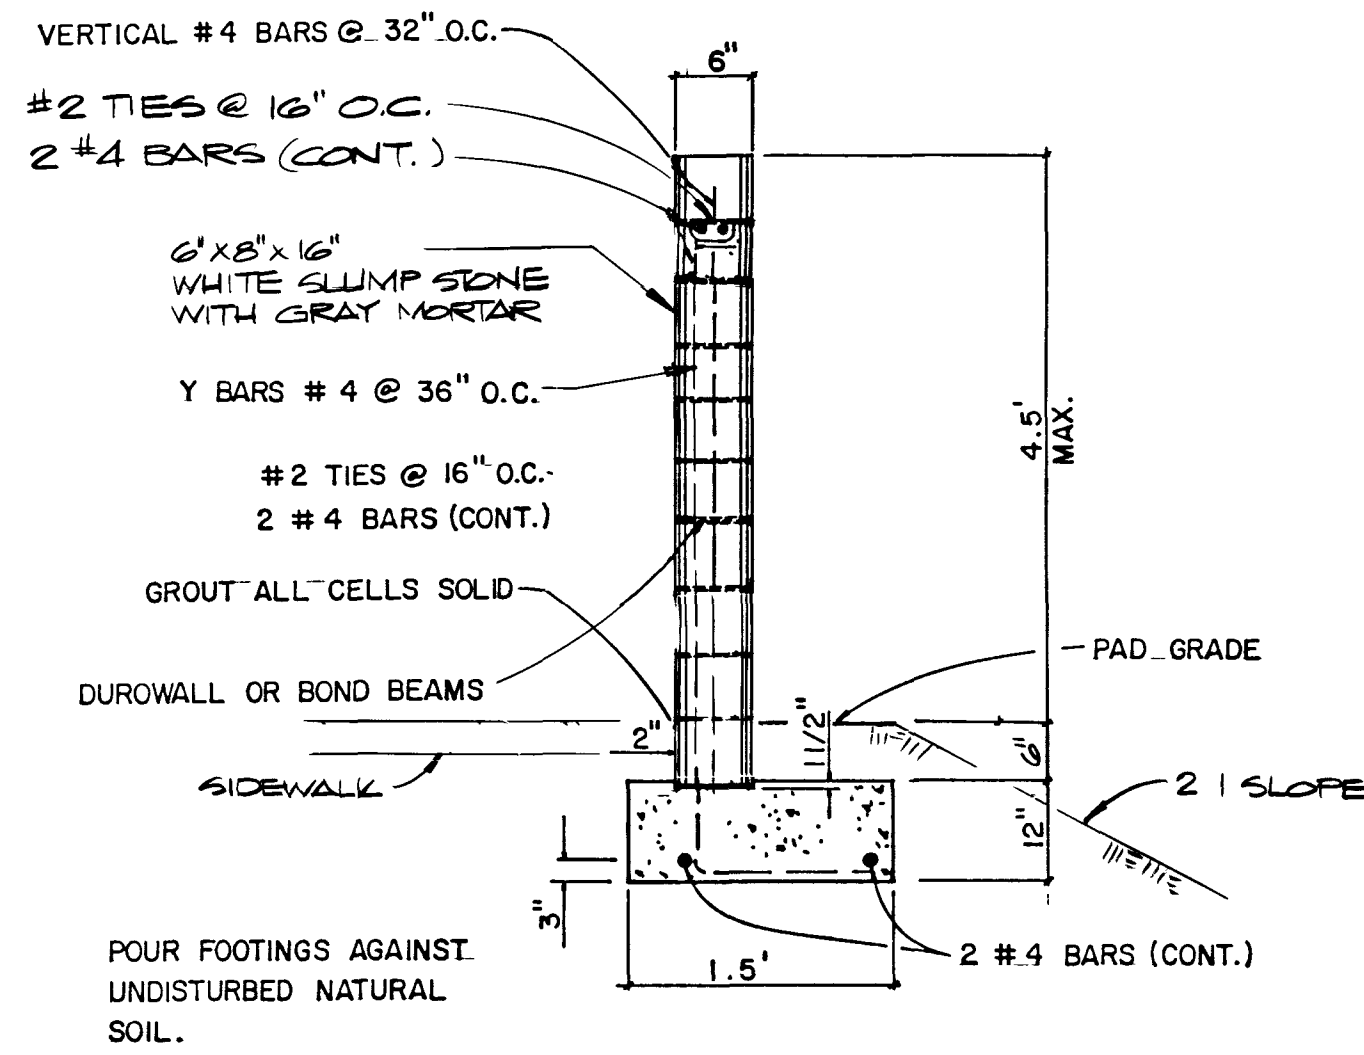



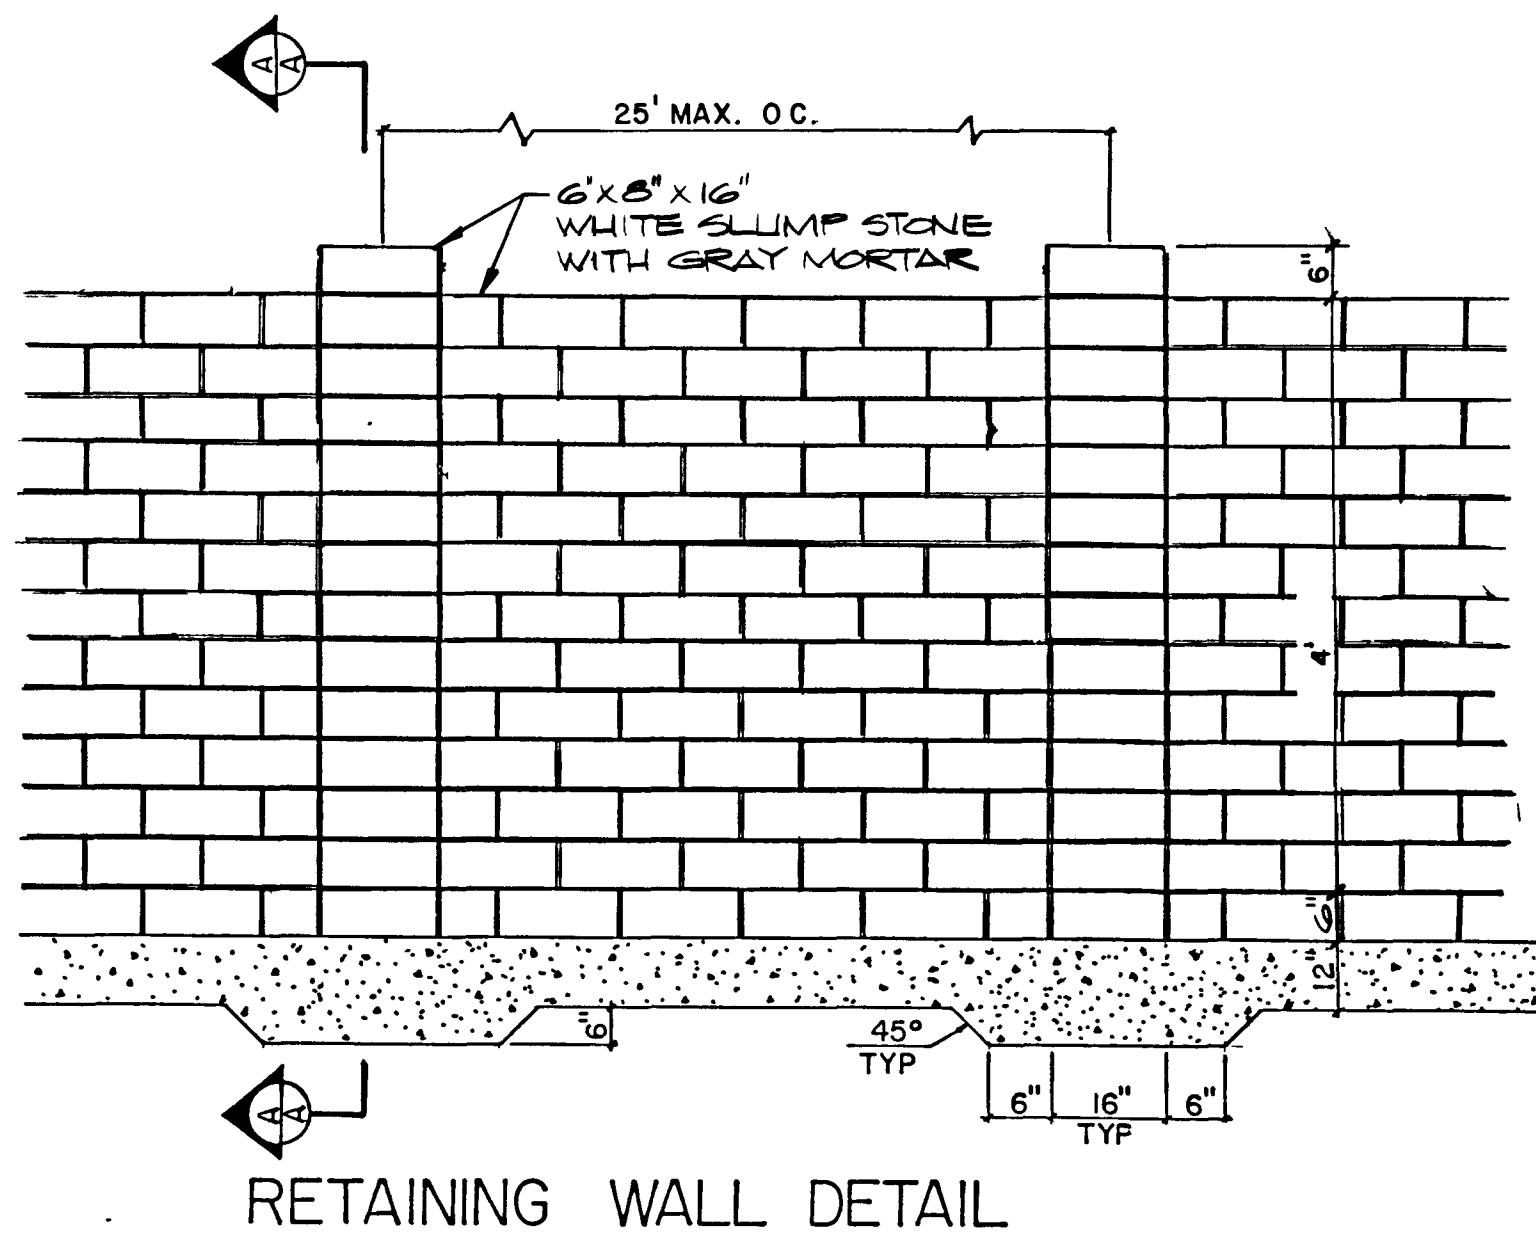



- NOTES:
1. OMIT HEAD JOINT IN FIRST COURSE ABOVE LOW SIDE FG. @ 32" O.C. FOR WEEP HOLE.
 2. EMBED FIRST COURSE 1 1/2" IN FOOTING.
 3. RETAINING PORTION OF WALL TO BE WATERPROOFED AND BACKED WITH 6" MIN. TYPE II GRAVEL.
 4. ALL ANGLE POINTS AND CONNECTING WALLS SHALL BE TIED IN WITH DUROWALL ON REINFORCING.

SECTION A-A

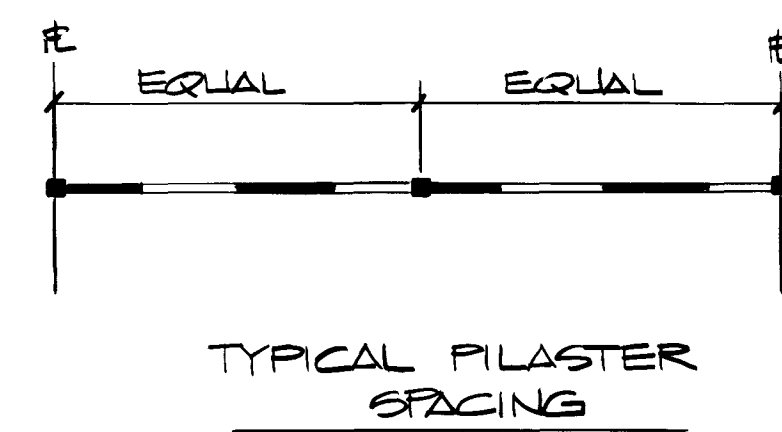




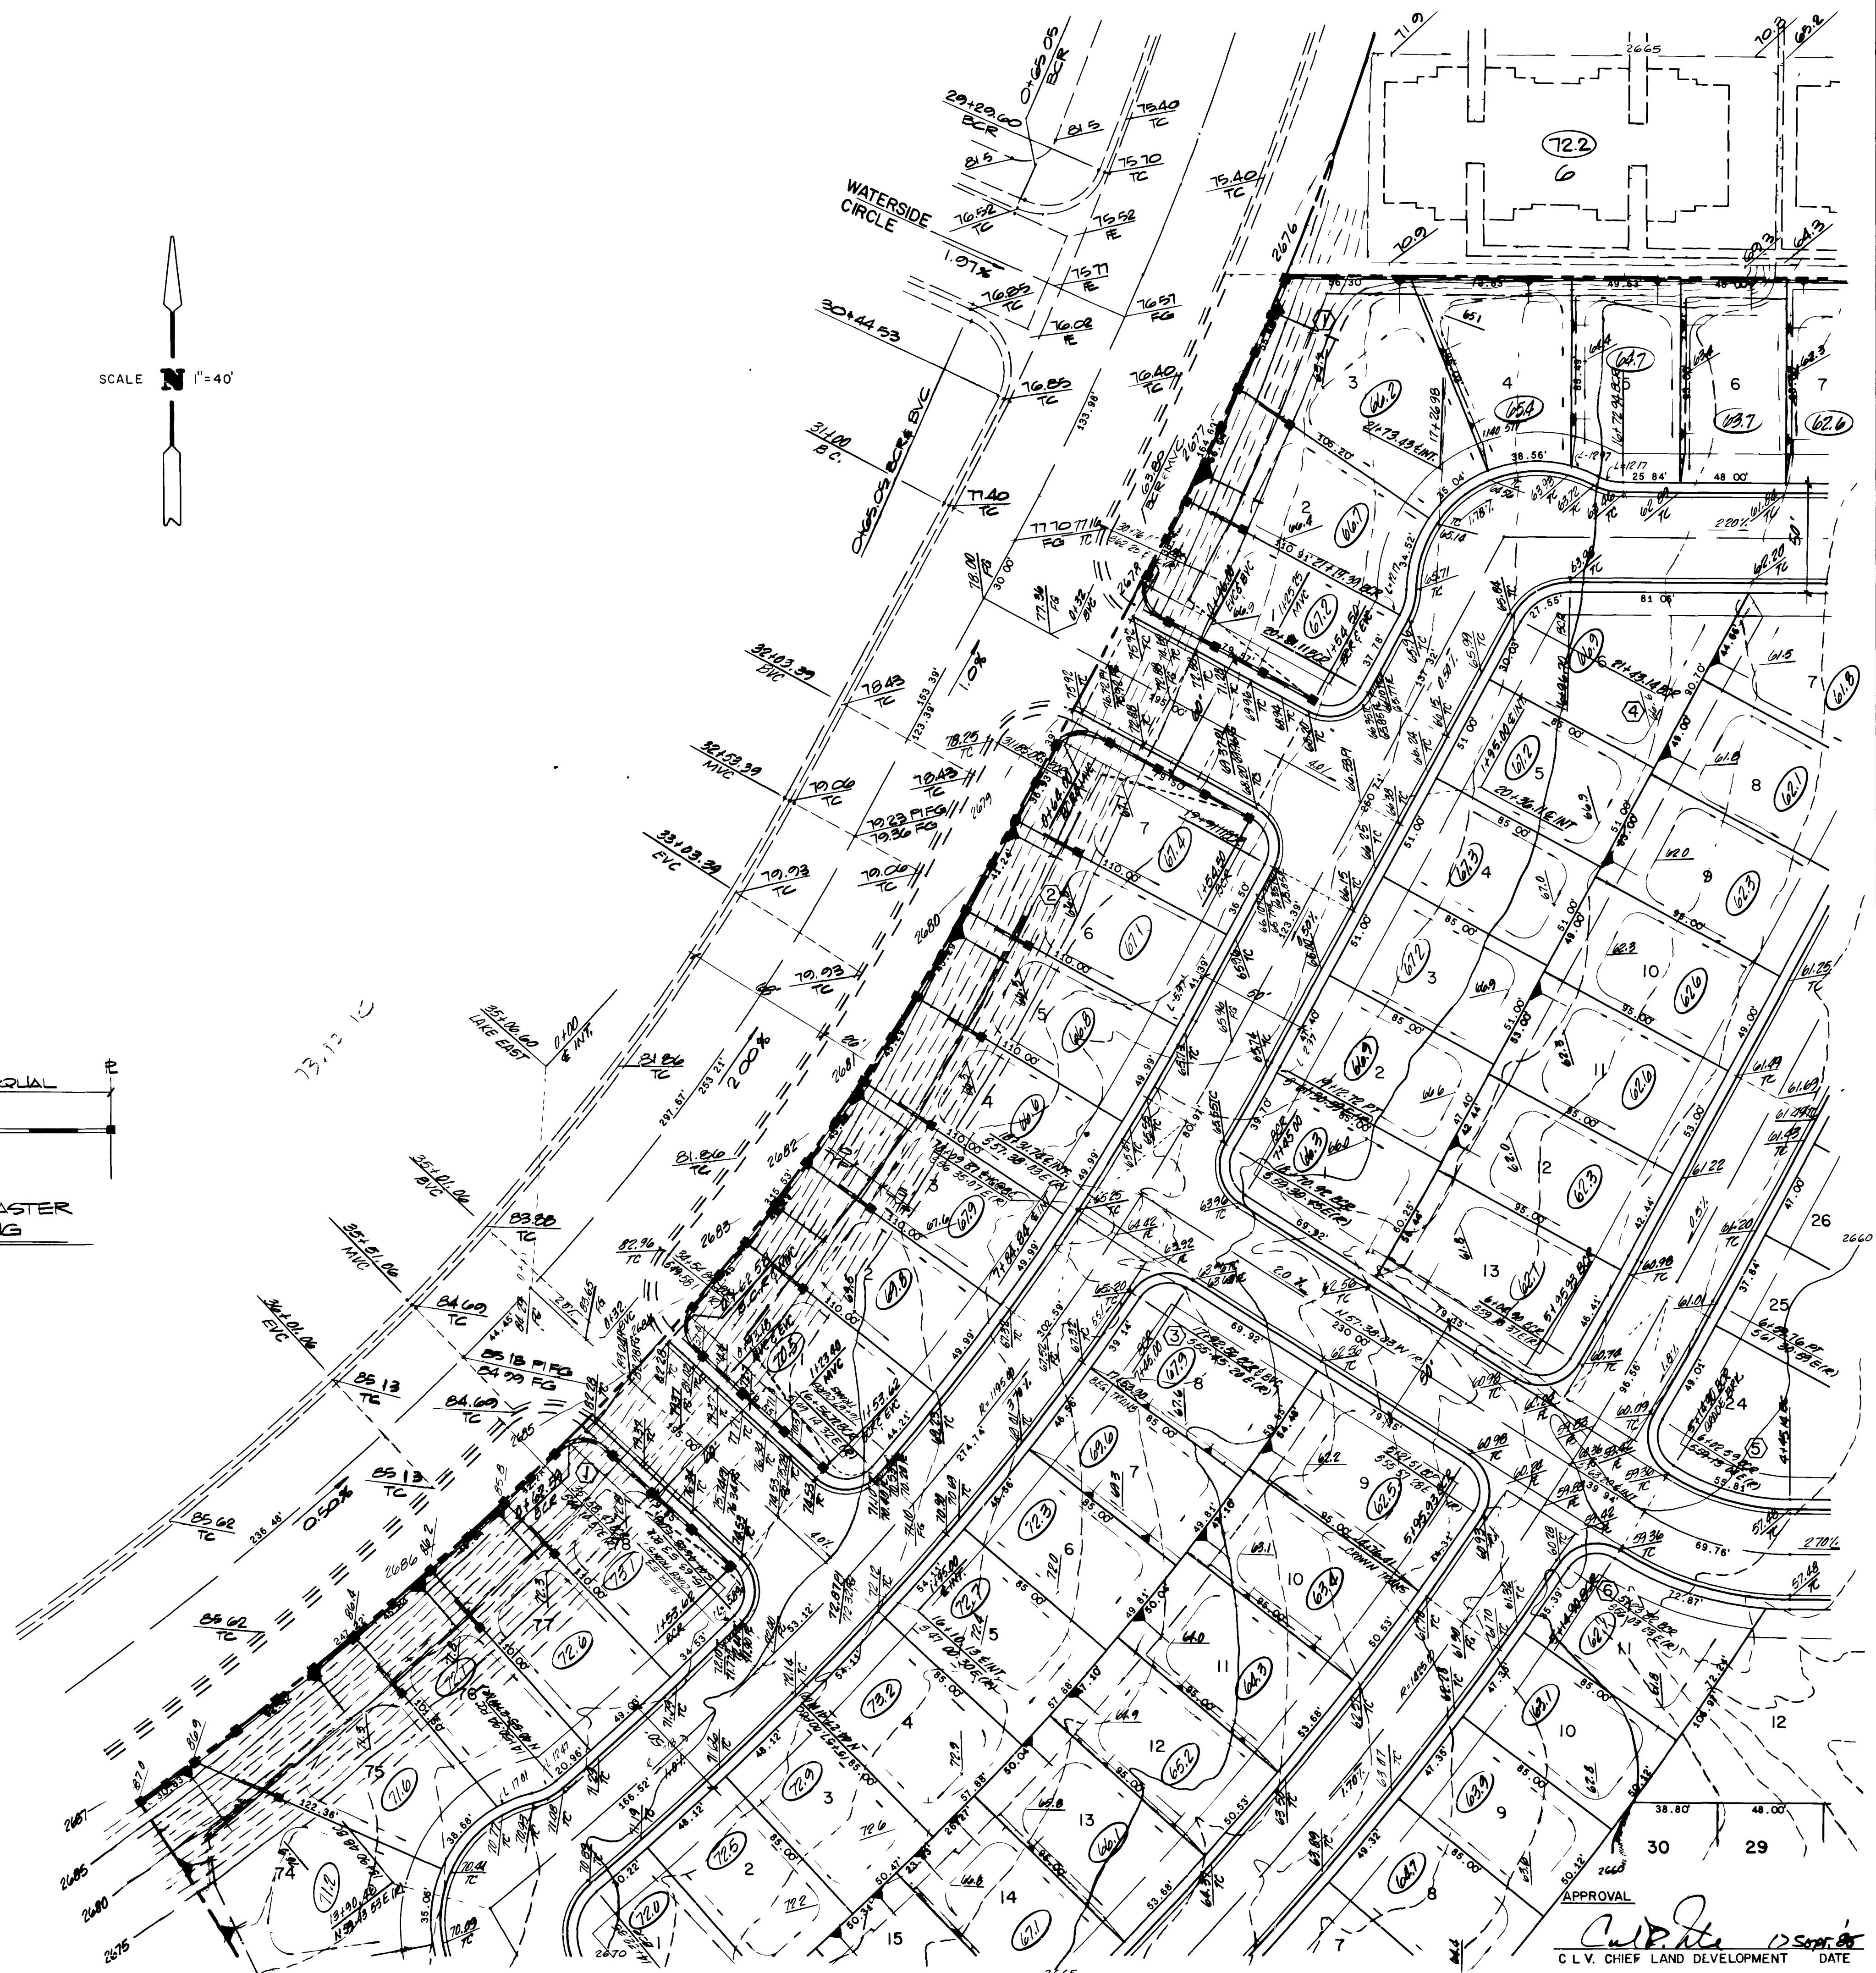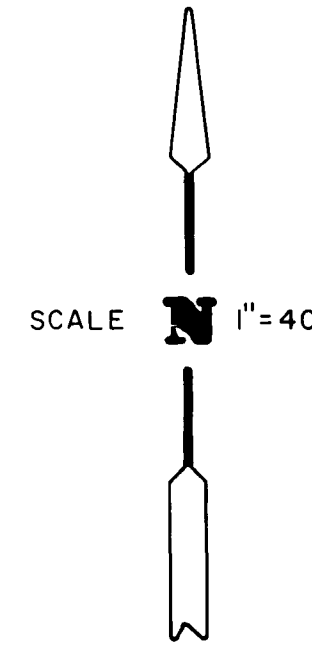

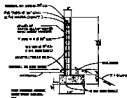

NOTES:

SECTION A-A

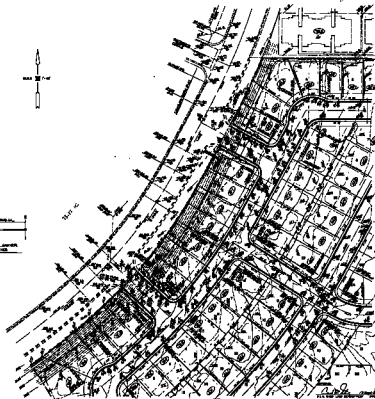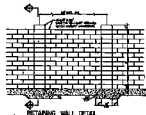


