
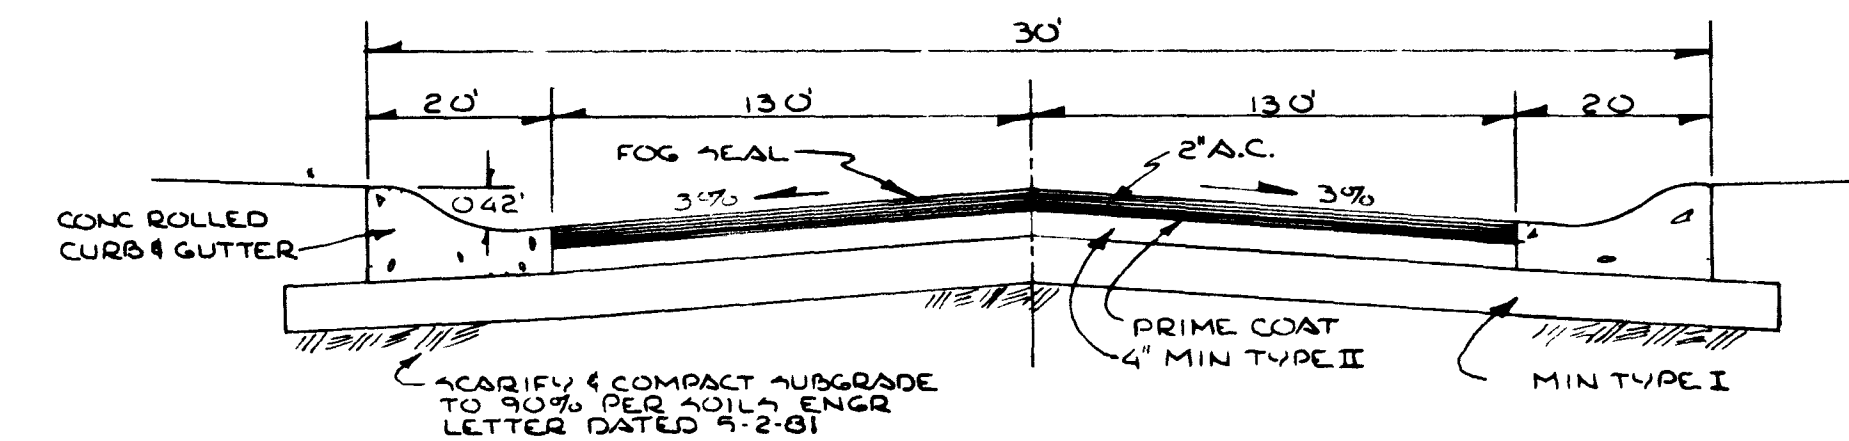


| PLAN      | SURVEYED          | BY | DATE |
|-----------|-------------------|----|------|
| NOTE BOOK | PLOTTED           |    |      |
| No        | ALIGNMENT CHECKED |    |      |
|           | BT OF WAY CHECKED |    |      |

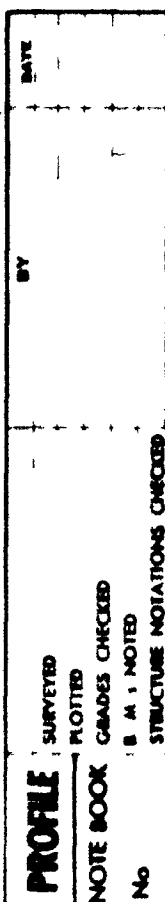

ROLLED C & G DETAIL  
NO SCALE

APPROVAL 3:

|                                       |      |
|---------------------------------------|------|
| CLV. CIVIL ENGINEER                   | DATE |
| CLV. TRAFFIC ENGINEER                 | DATE |
| CLV. QUALITY ENGINEER                 | DATE |
| CLV. CHIEF, LAND DEV. & FLOOD CONTROL | DATE |


SUBMITTED BY:

DATE

ATRIUM  
GARDEN  
V  
JUNGLE DRIVE  
(PRIVATE)  
PLAN & PROFILE

L.R.K. SHIT. 2 OF 5



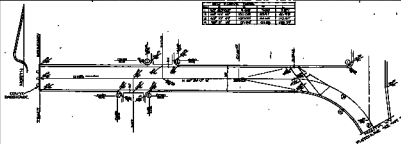

**ATRIUM DRIVE**  
PLAN



**ROAD C/S DETAIL**  
SEE PLAN

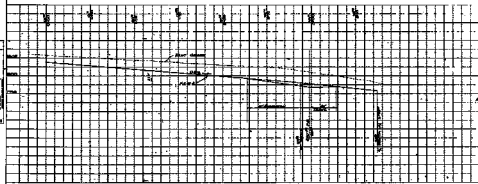

**ADDITIONALS**


**ATRIUM GARDEN**  
ATRIUM DRIVE  
PLAN & PROFILE