
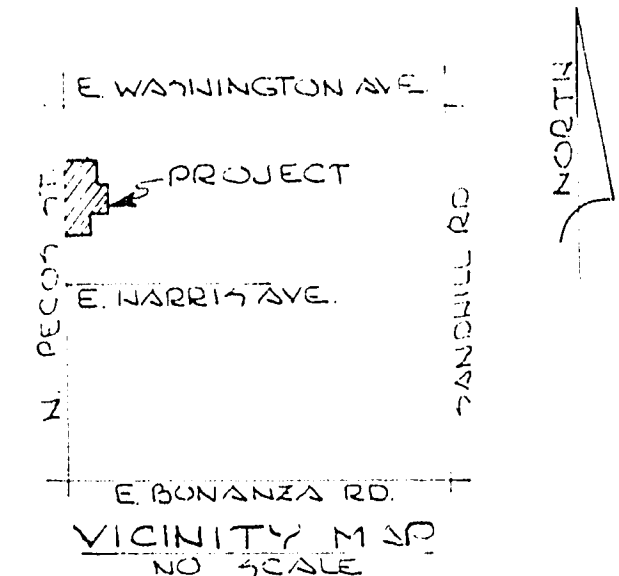


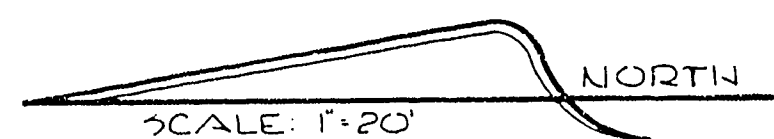


- LEGEND**
- NEW 250W-NPS LUMINARE [5ea.]
 - NEW 100W-NPS LUMINARE [3ea.]
 - 1 1/4" PVC CONDUIT

STREET LIGHT NOTES

ALL STREET LIGHTING INSTALLATIONS SHALL CONFORM TO THE LATEST ISSUE OF THE STANDARD DETAILS AND SPECIFICATIONS OF THE CITY OF LAS VEGAS, AND SHALL ALSO CONFORM TO THE UNIFORM STANDARD SPECIFICATIONS FOR PUBLIC WORKS CONST. OF OFF-SITE IMPROVEMENTS, CLARK COUNTY AREA, 1978 UNLESS OTHERWISE NOTED.

TYPICAL UTILITY LOCATION
PER CLV STD. DWG. NO. 623 L-004
NO SCALE

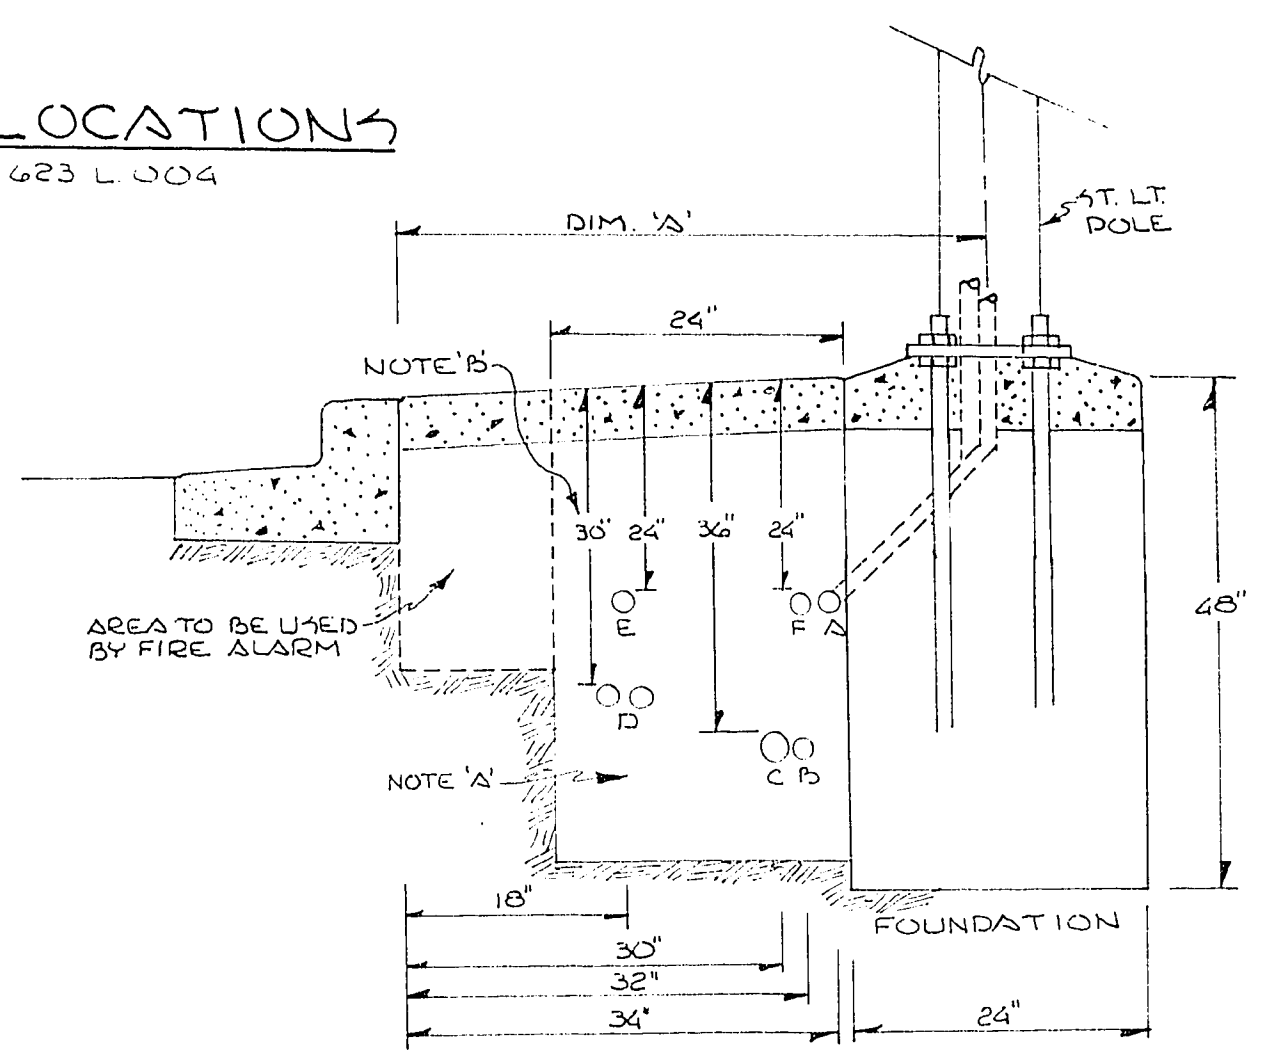

APPROVALS:

<i>[Signature]</i> CLV ELECT. COORD.	1/12/83 DATE
CLV CITY ENGINEER	DATE
CLV ELECT. SUPER	DATE
<i>[Signature]</i> CLV QUALITY CONTROL ENGINEER	DATE

SUBMITTED BY:

[Signature]
MARIE L. RUBY, R.P.E. NO. 1726
1-11-83
DATE

NOTE:
PROVISIONS SHALL BE MADE FOR THE INSTALLATION OF CABLE TV CONDUIT.

ATRIUM GARDENS IV
AREA LIGHTING