
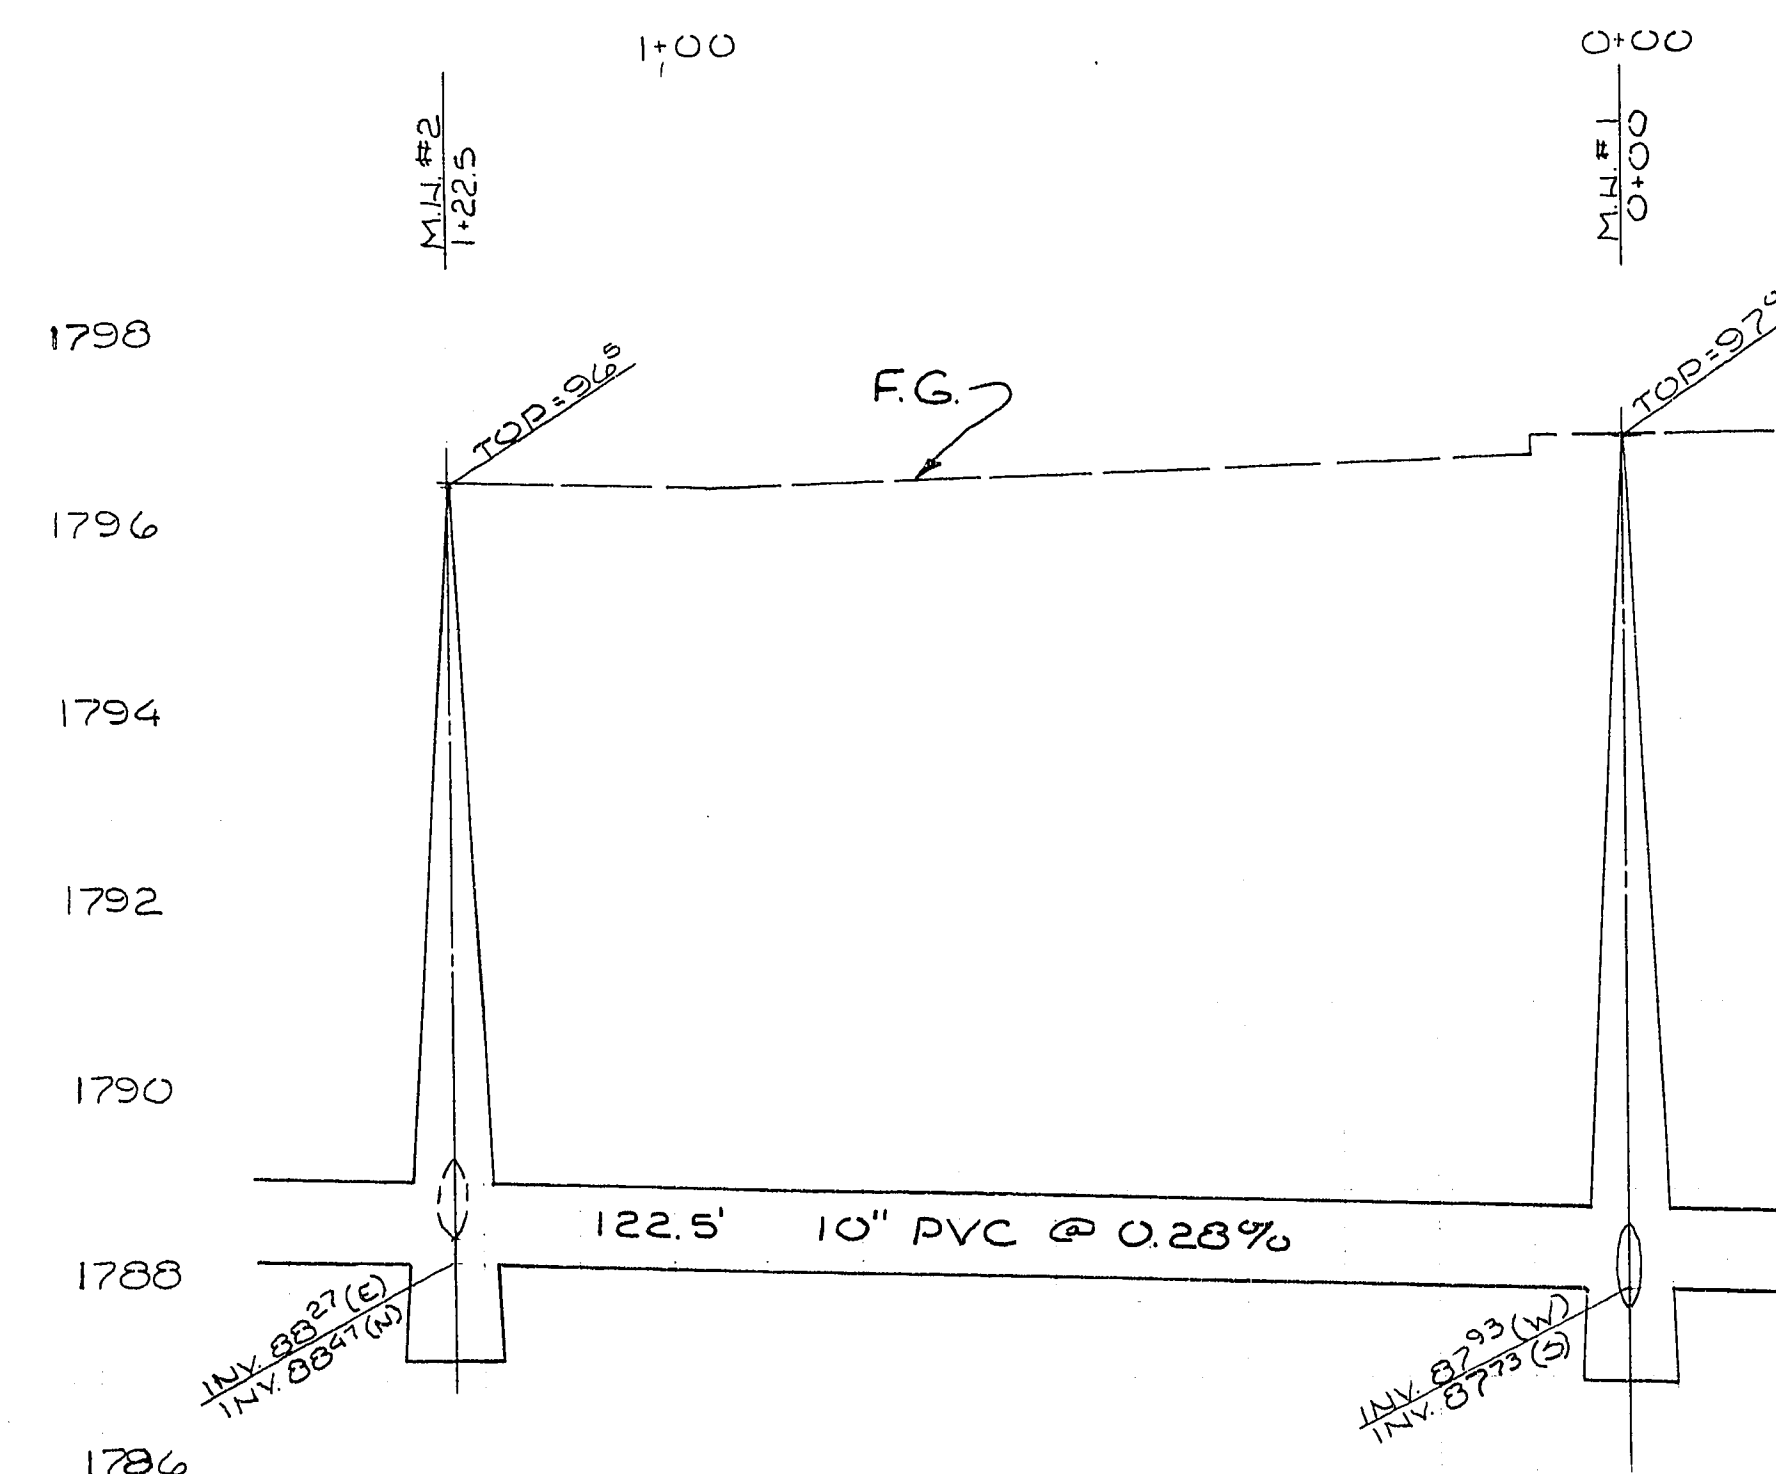


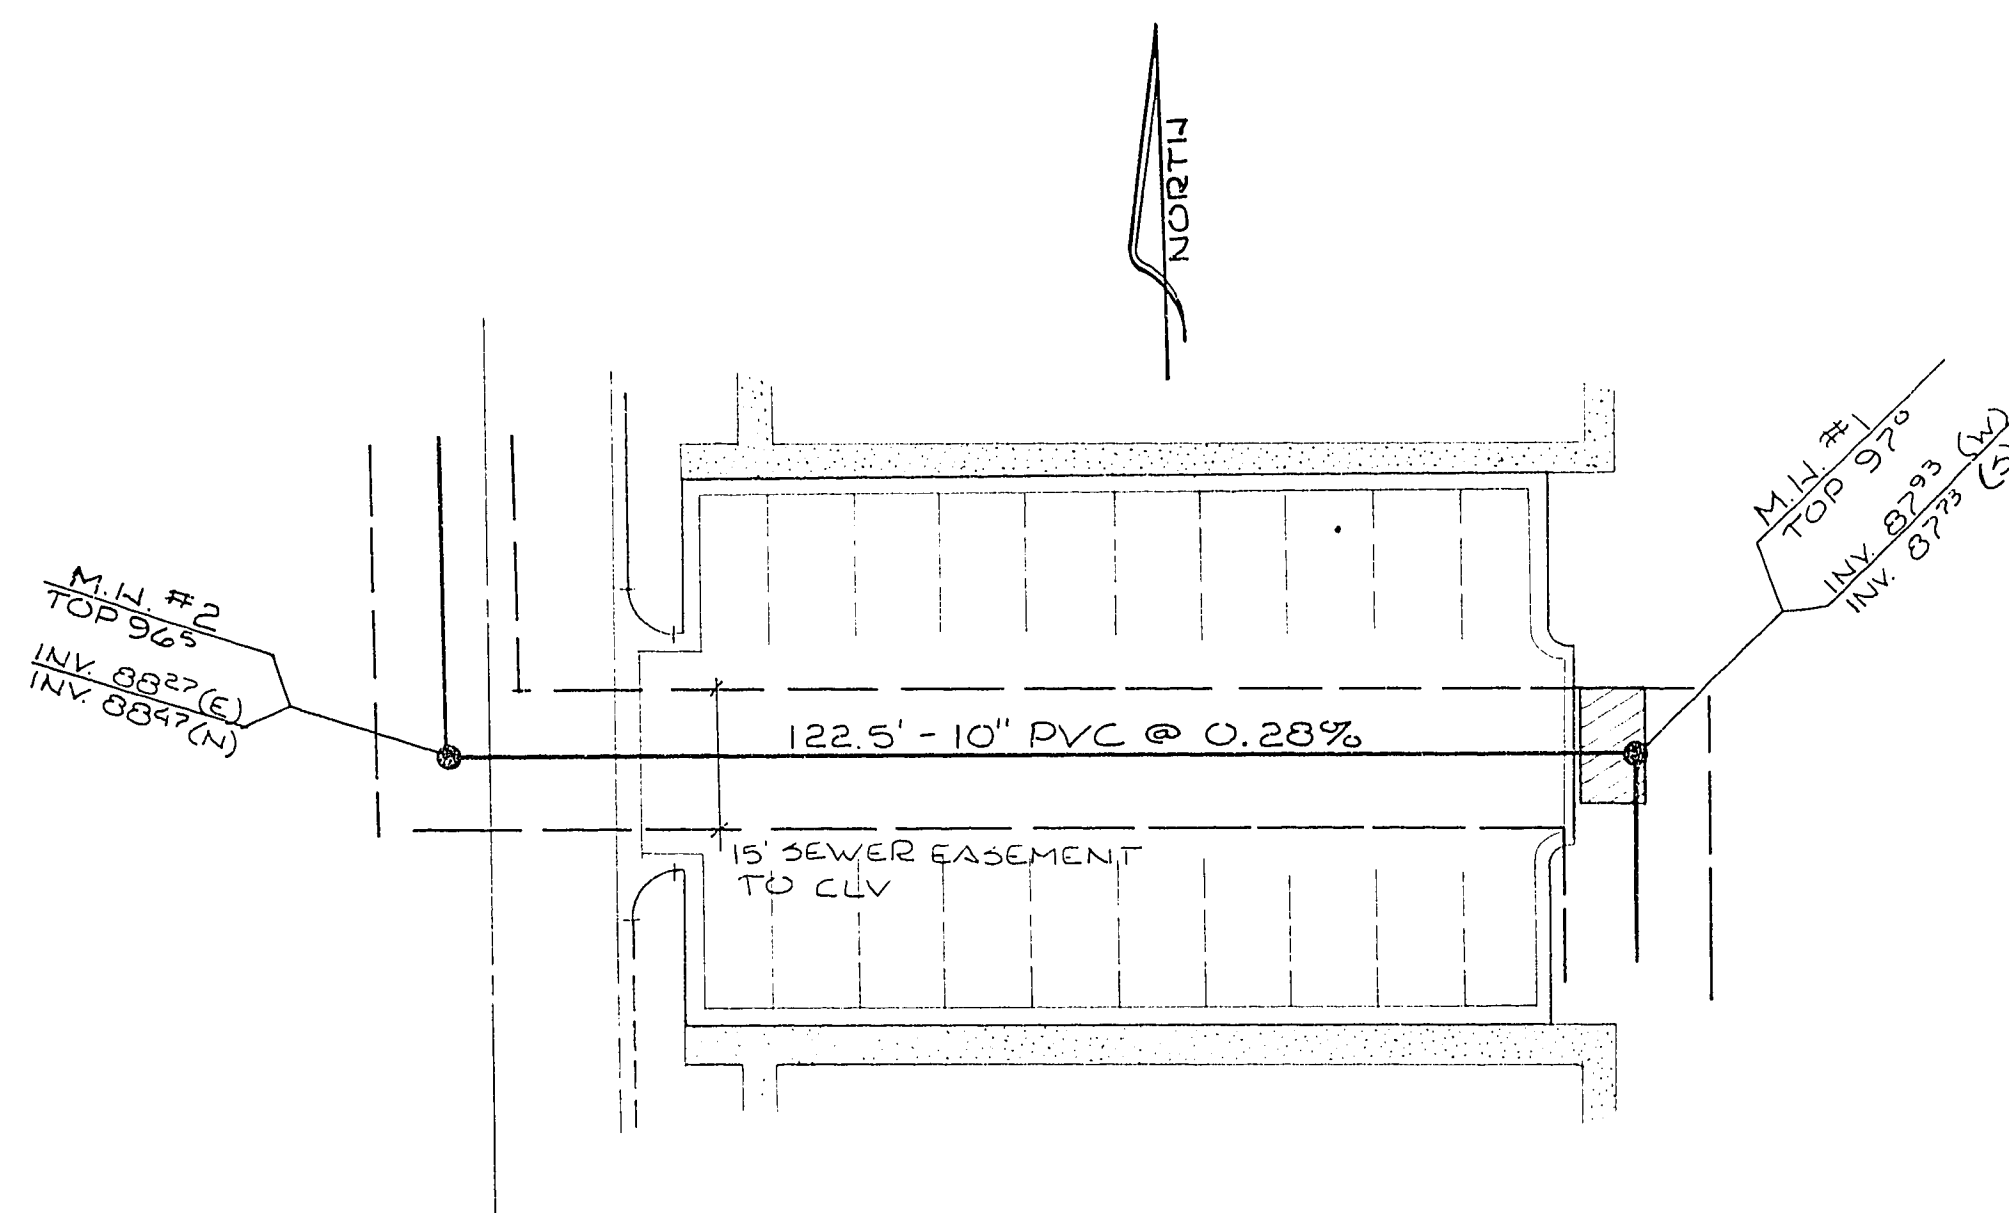

CLV CITY ENGINEER 8-30-82
DATE


CLV QUALITY ENG. DATE

N/A

CLV CHIEF LAND DEV. & FLOOD CONTROL DATE

R. A. Anton 8-6-82
CLV SANITATION SUPERVISOR DATE


 MARK. L. RUBY, RE 7-8-82
 R.P.E. NO. 1726 DATE

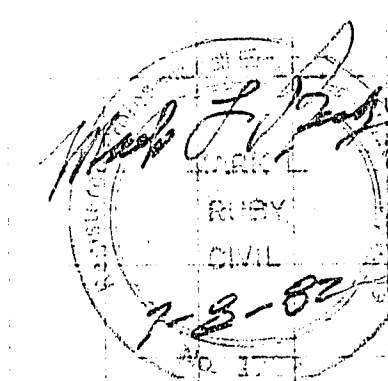

SHT. 4 OF 6

3072-839-2

16. b-9