
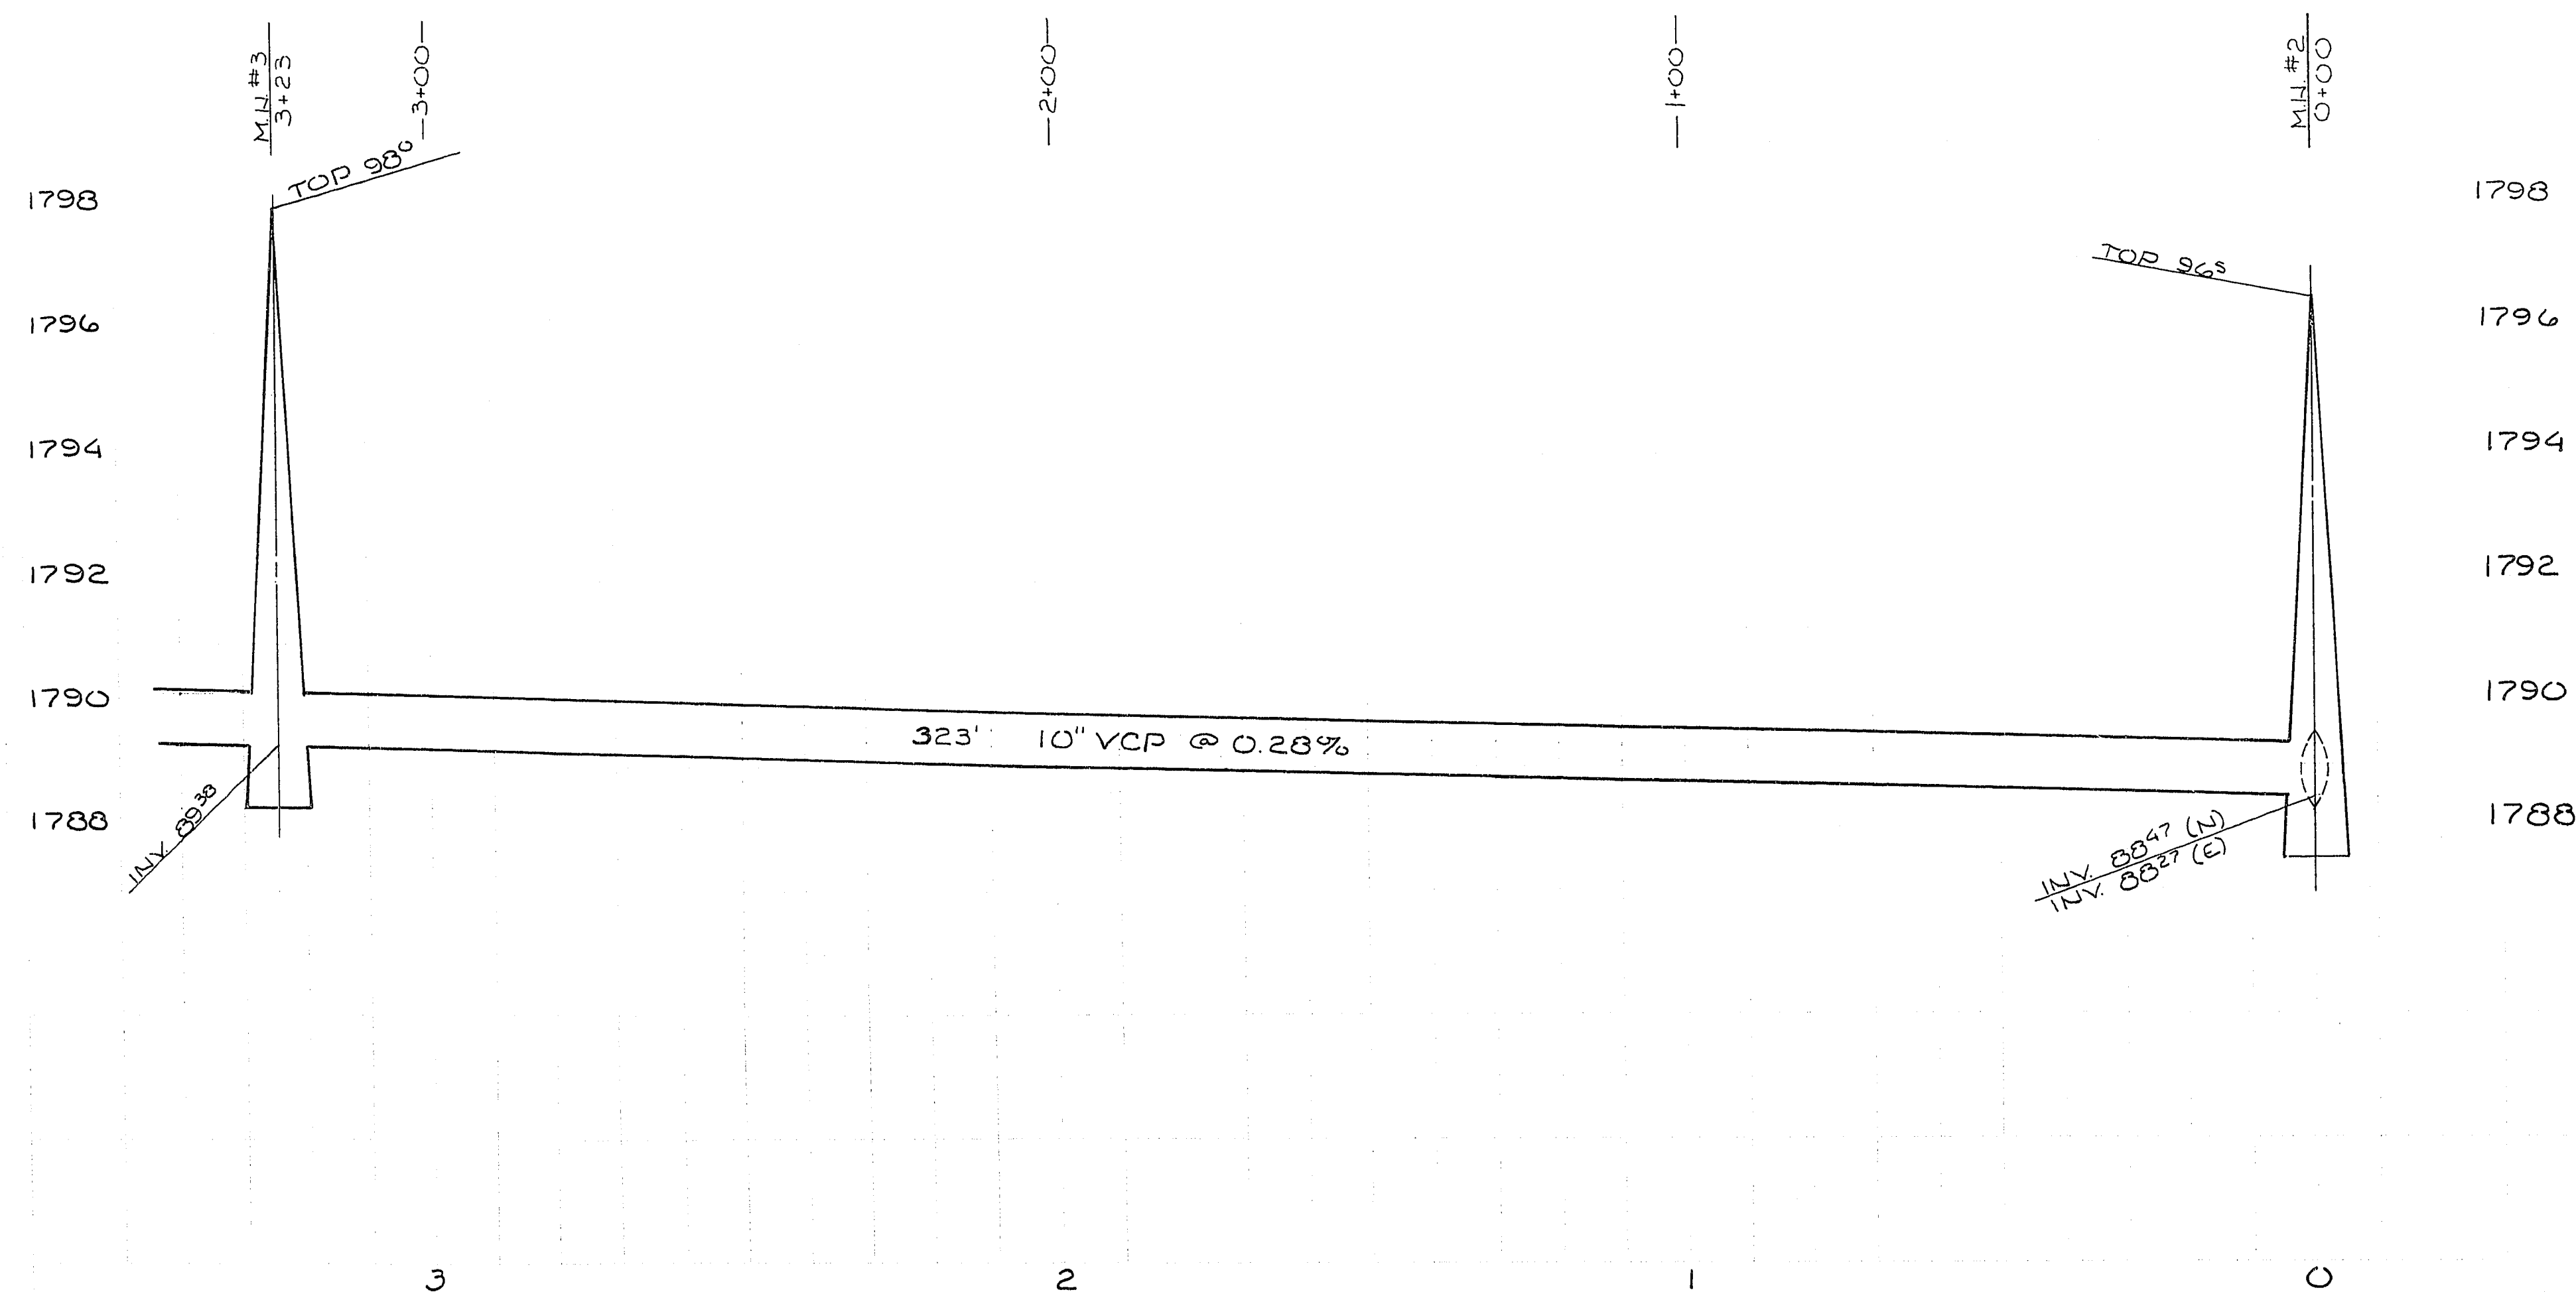


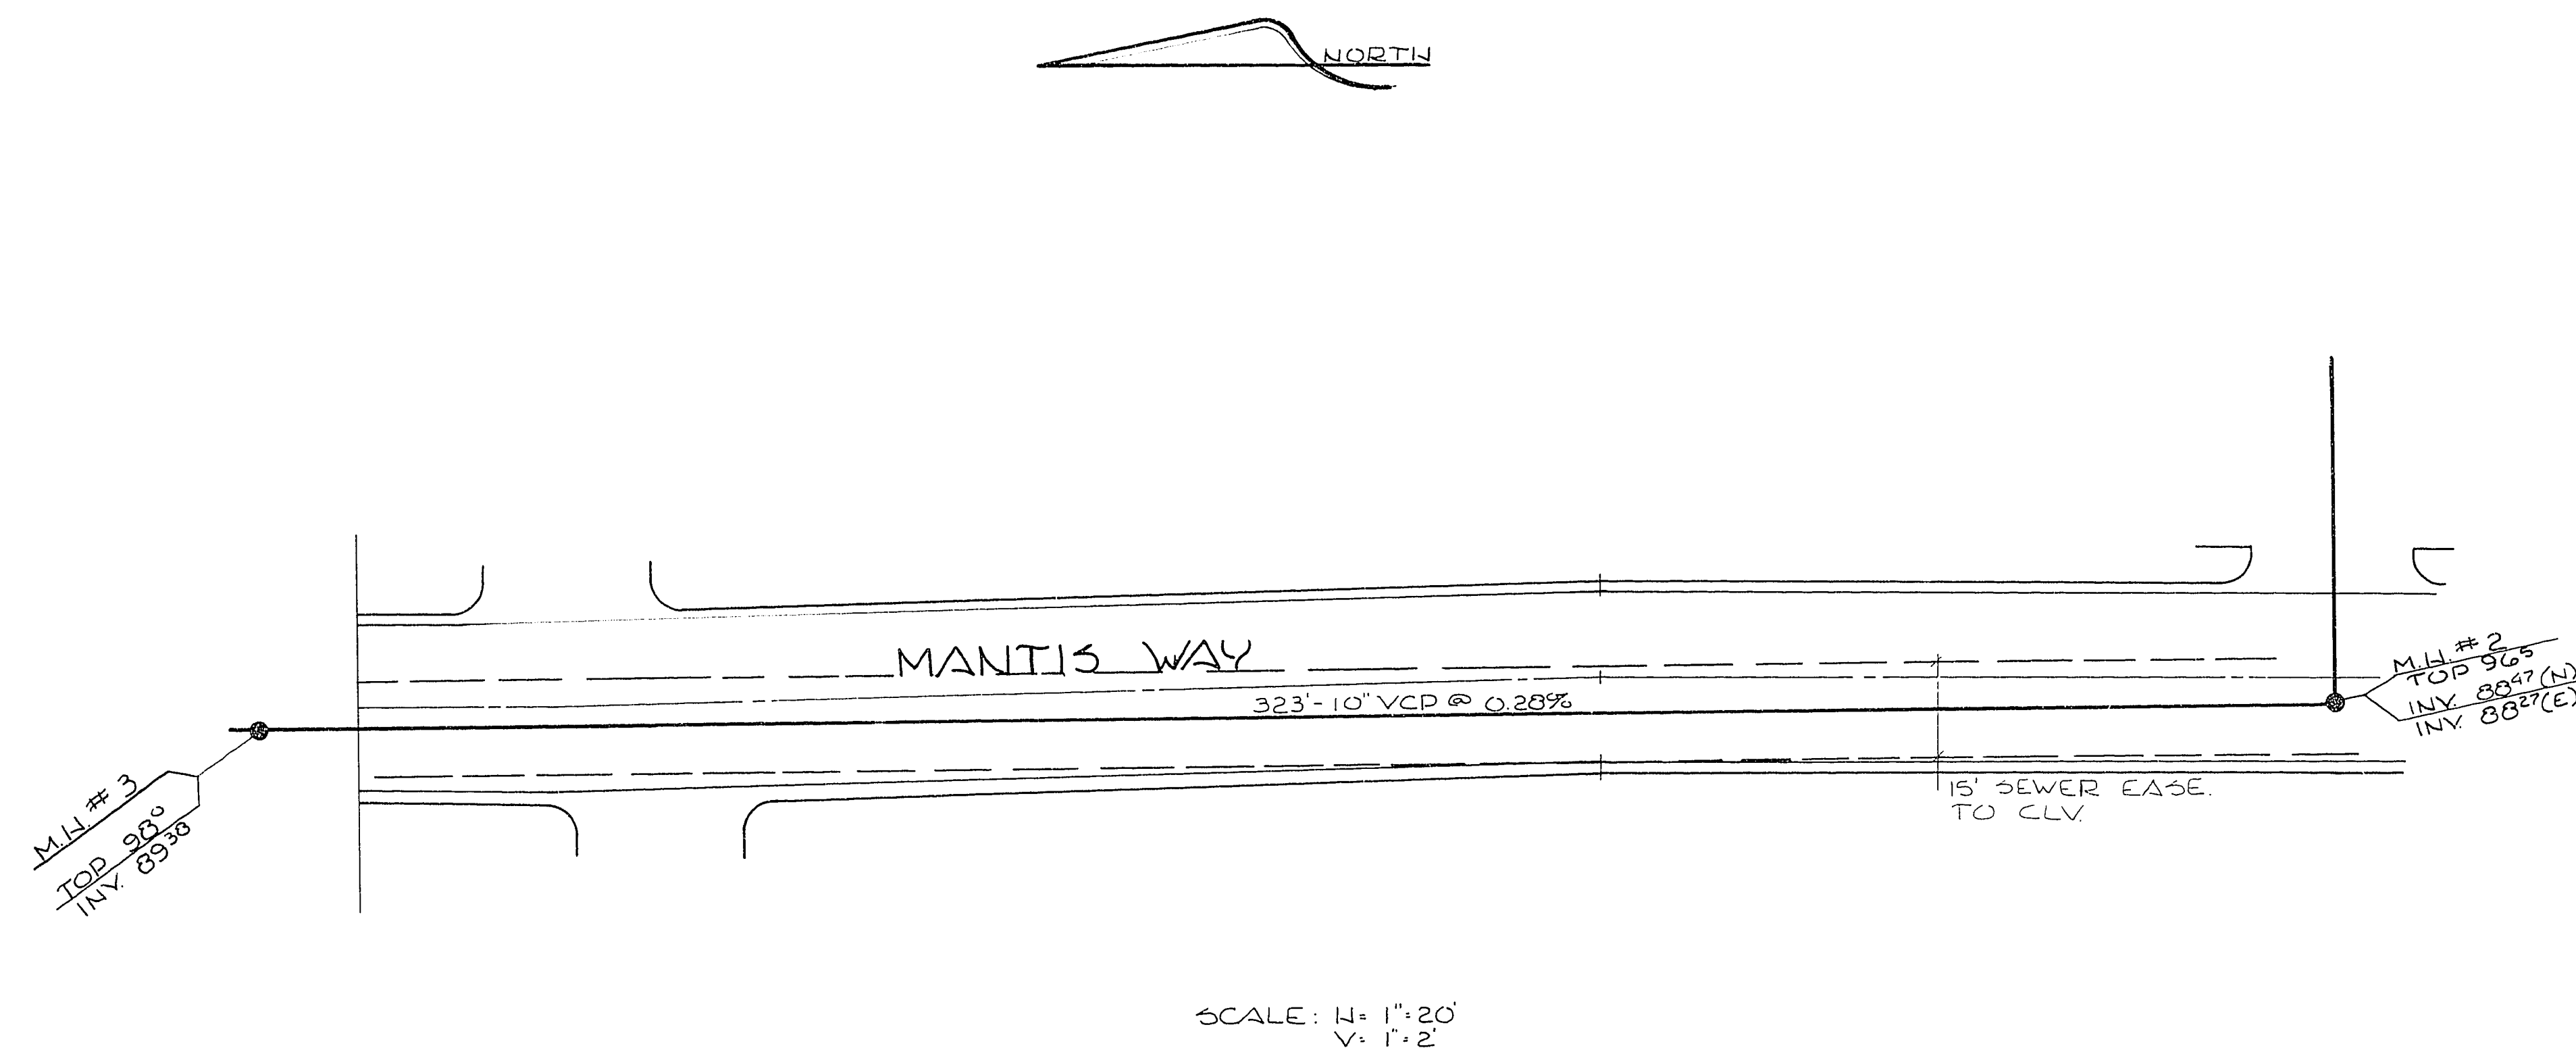

APPROVALS:

[Signature] 8-30-82
CLV CITY ENGINEER DATE


[Signature] [Signature]
CLV QUALITY ENG. DATE

N/A
CLV CHIEF LAND DEV. & FLOOD CONTROL DATE

[Signature] 8-6-82
CLV SANITATION SUP. DATE

SUBMITTED BY:

[Signature] 7-8-82
MARK L. RUBY, P.E.
RPE NO. 1726 DATE

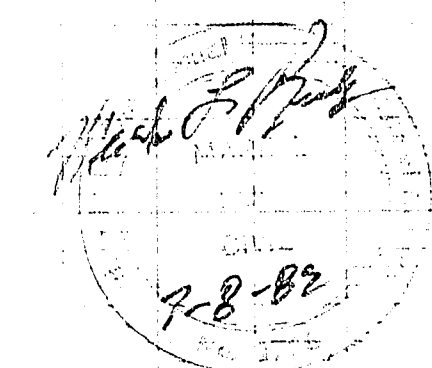

ATRIUM GARDENS
II
SEWER
PLAN & PROFILE

SHT 5 OF 6

6-6-90 3074-837-3