


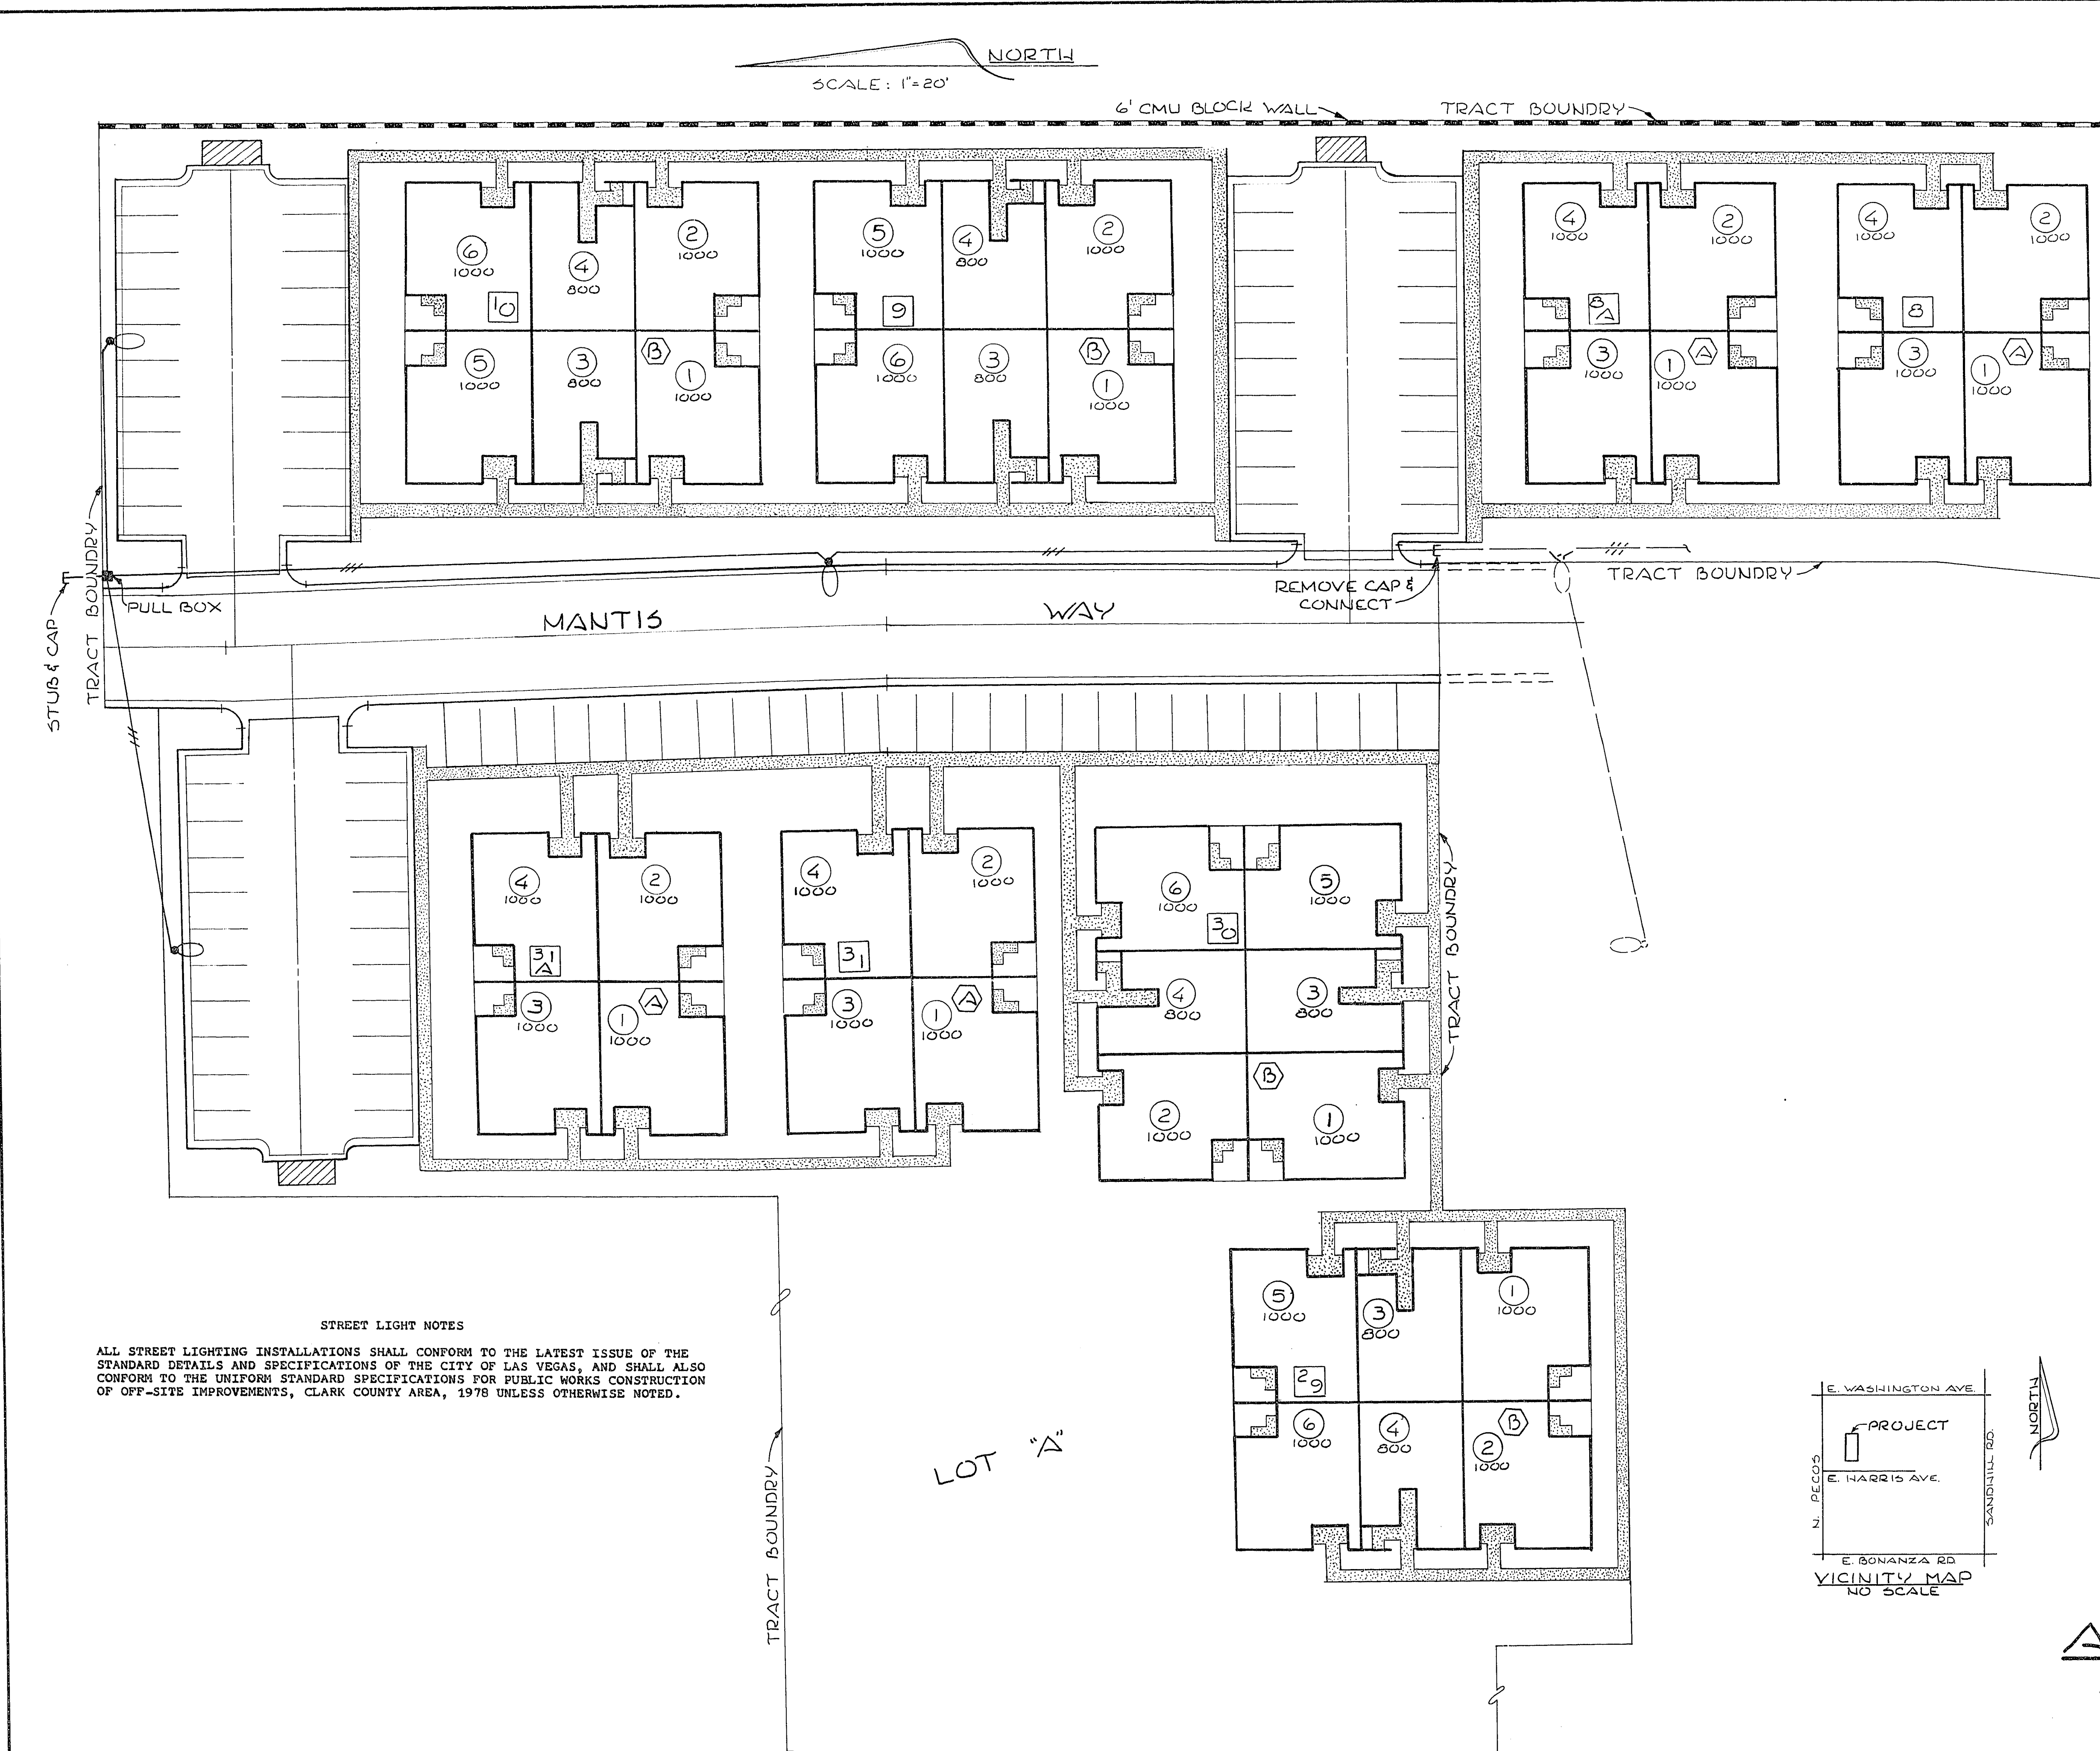

LEGEND

- NEW 100W HP3 LUMINAIRE (3 EA)
- EXIST. LUMINAIRE
- /// 1/4" PVC-U.G. CONDUIT

APPROVALS:


[Signature] 8-30-82
CLV CITY ENGINEER DATE

N/A
CLV ELECT. COORDINATOR DATE

[Signature]
CLV QUALITY CONTROL ENG. DATE


SUBMITTED BY:

[Signature] 7-8-82
MARK L. RUBB, P.E. DATE
NEV. REG. NO. 1726

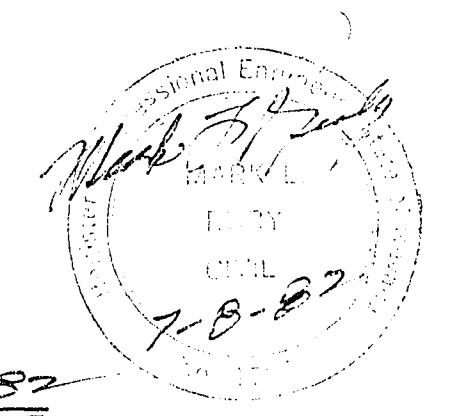

STREET LIGHT NOTES

ALL STREET LIGHTING INSTALLATIONS SHALL CONFORM TO THE LATEST ISSUE OF THE STANDARD DETAILS AND SPECIFICATIONS OF THE CITY OF LAS VEGAS, AND SHALL ALSO CONFORM TO THE UNIFORM STANDARD SPECIFICATIONS FOR PUBLIC WORKS CONSTRUCTION OF OFF-SITE IMPROVEMENTS, CLARK COUNTY AREA, 1978 UNLESS OTHERWISE NOTED.

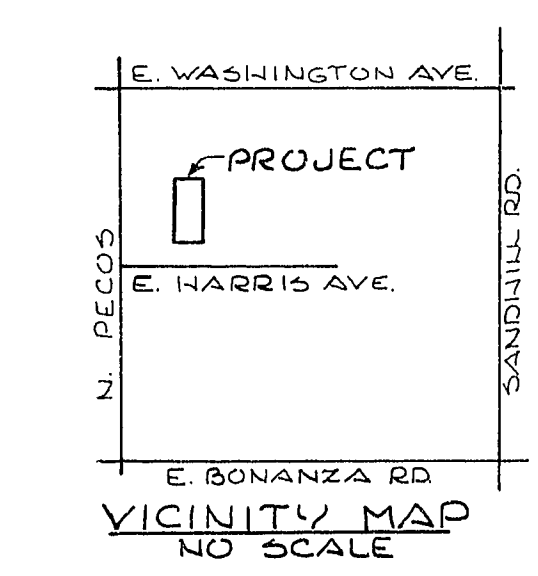

ATRIUM GARDENS II
AREA LIGHTING PLAN