


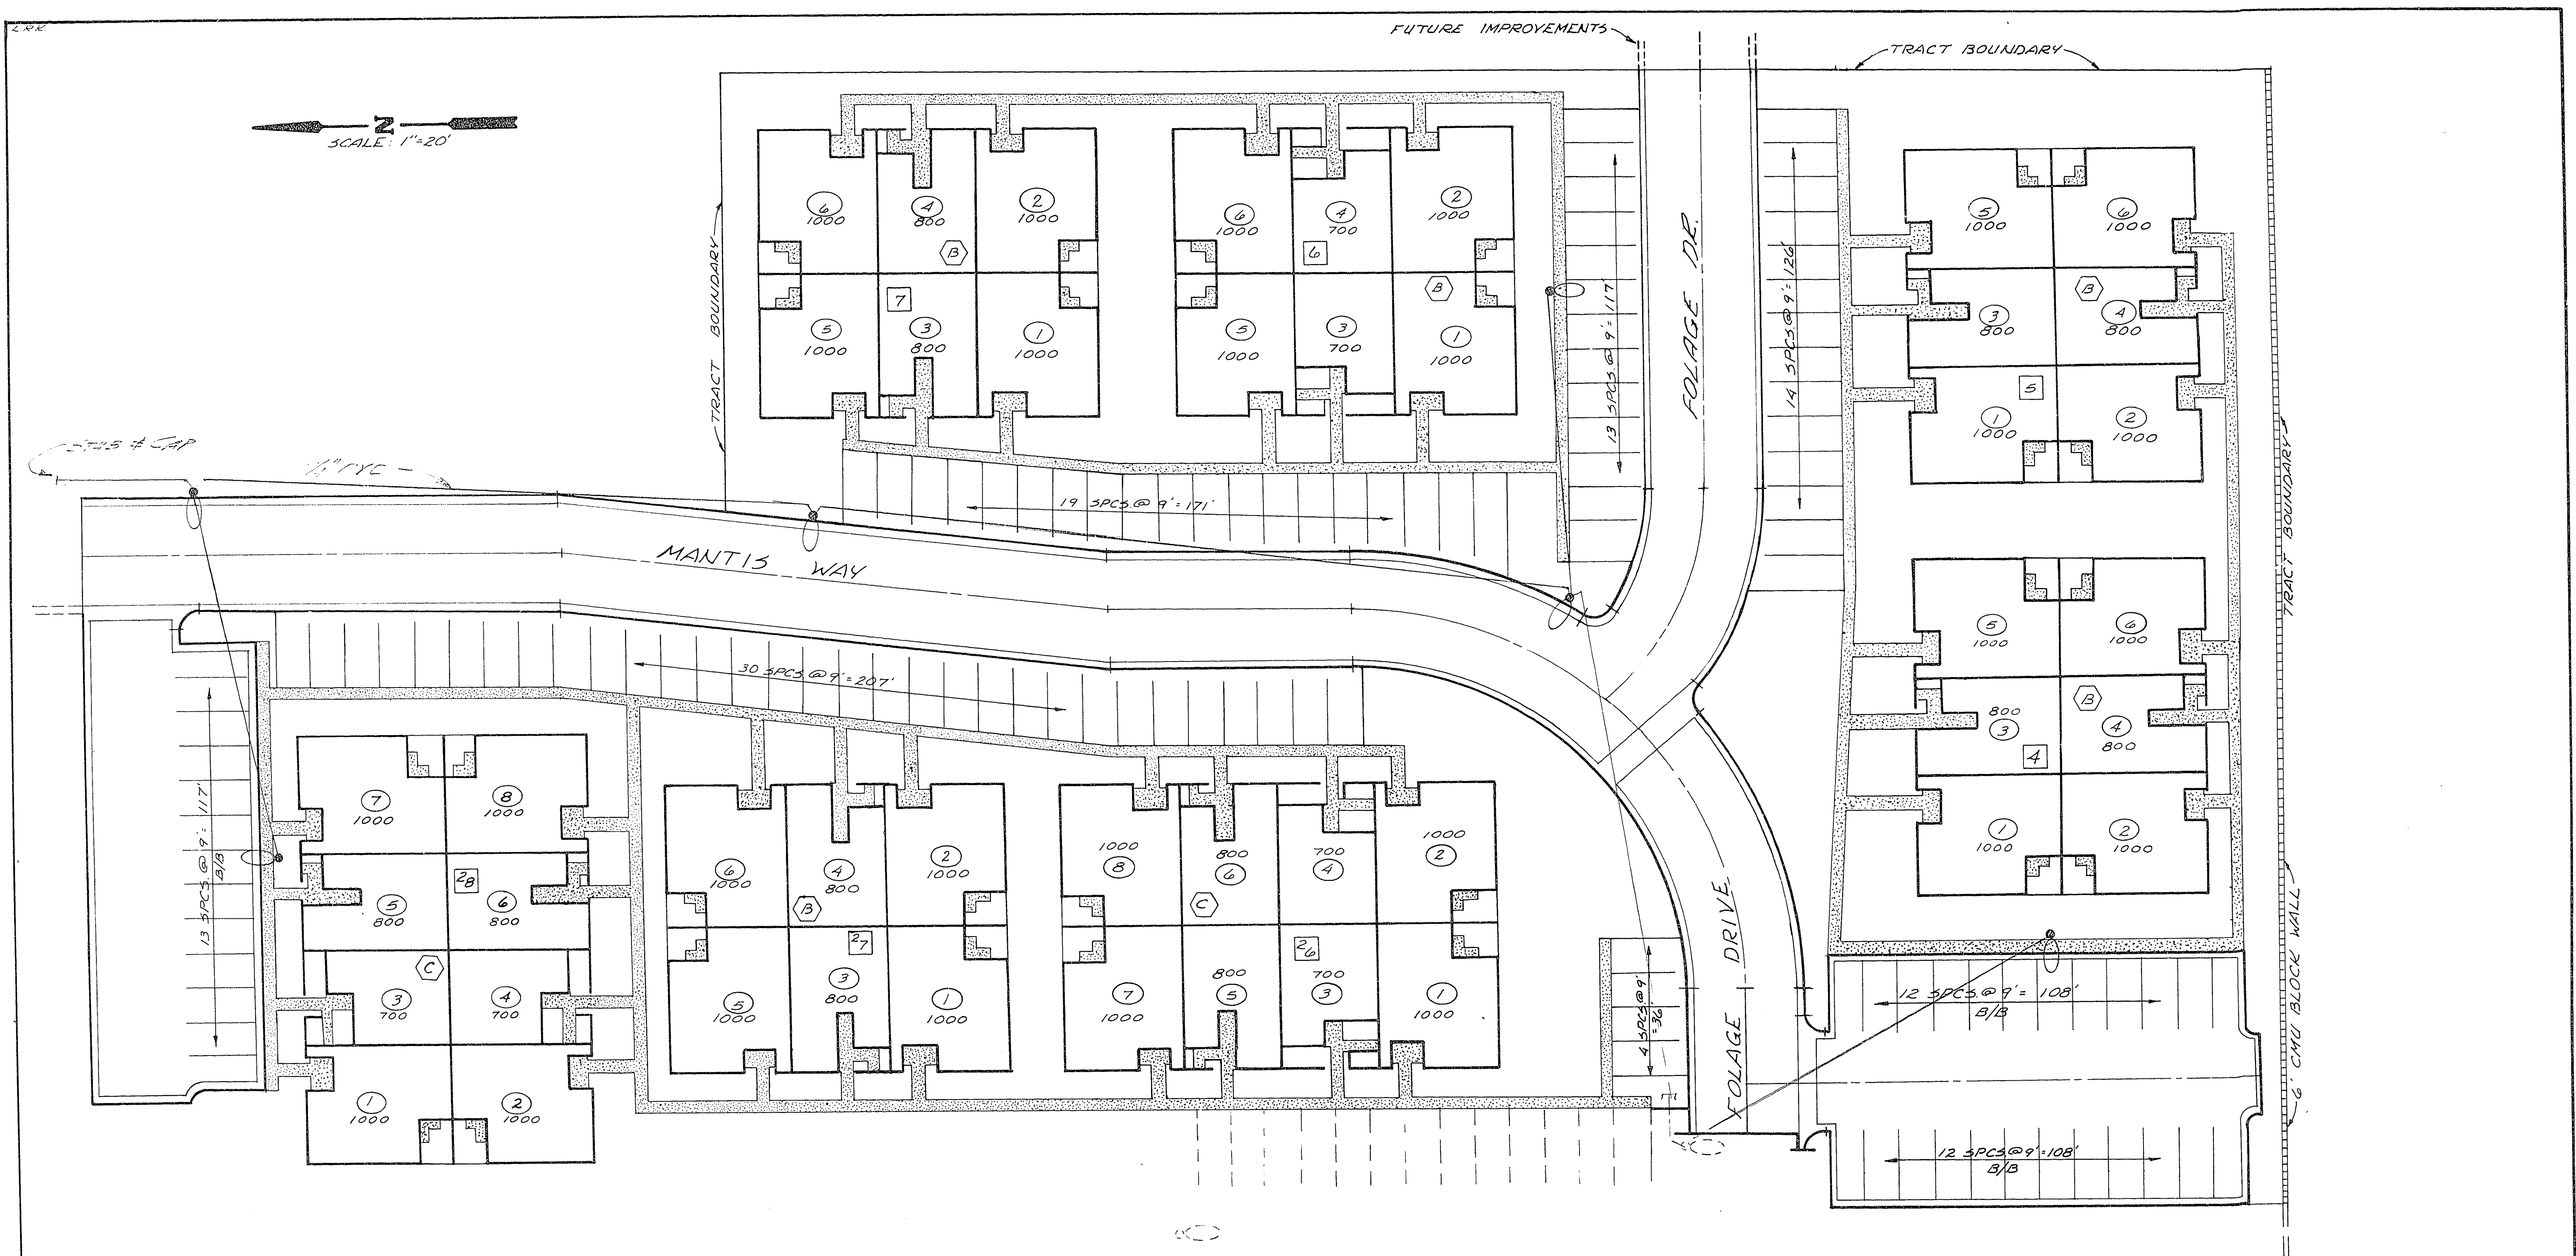

STREET LIGHT NOTES

ALL STREET LIGHTING INSTALLATIONS SHALL CONFORM TO THE LATEST ISSUE OF THE STANDARD DETAILS AND SPECIFICATIONS OF THE CITY OF LAS VEGAS, AND SHALL ALSO CONFORM TO THE UNIFORM STANDARD SPECIFICATIONS FOR PUBLIC WORKS CONSTRUCTION OF OFFSITE IMPROVEMENTS, CLARK COUNTY AREA, 1978 UNLESS OTHERWISE NOTED.

- LEGEND**
- 100 W-HP3 LUMINARE (SEA)
 - 1 1/4" PVC - U.G. CONDUIT

APPROVAL


C. E. [Signature] 12-1-81
CLY CITY ENGINEER DATE

R. W. [Signature] 11-24-81
CLY QUALITY CONTROL ENG. DATE

SUBMITTED BY:

Mark L. Ruby 9-15-81
MARK L. RUBY, P.E.
NEV. REG. NO. 1726 DATE

Mark L. Ruby
REGISTERED PROFESSIONAL ENGINEER
MARK L. RUBY
CIVIL
9-15-81
No. 1726

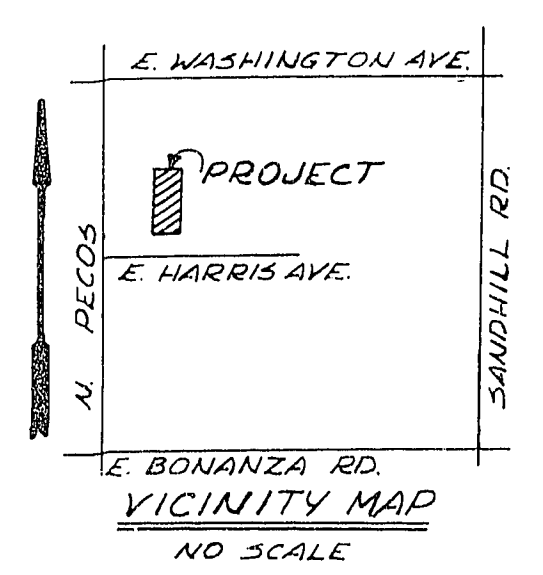

ATRIUM GARDENS II
AREA LIGHTING

SHT. 5 OF 5

16691 207-Y 839-2