
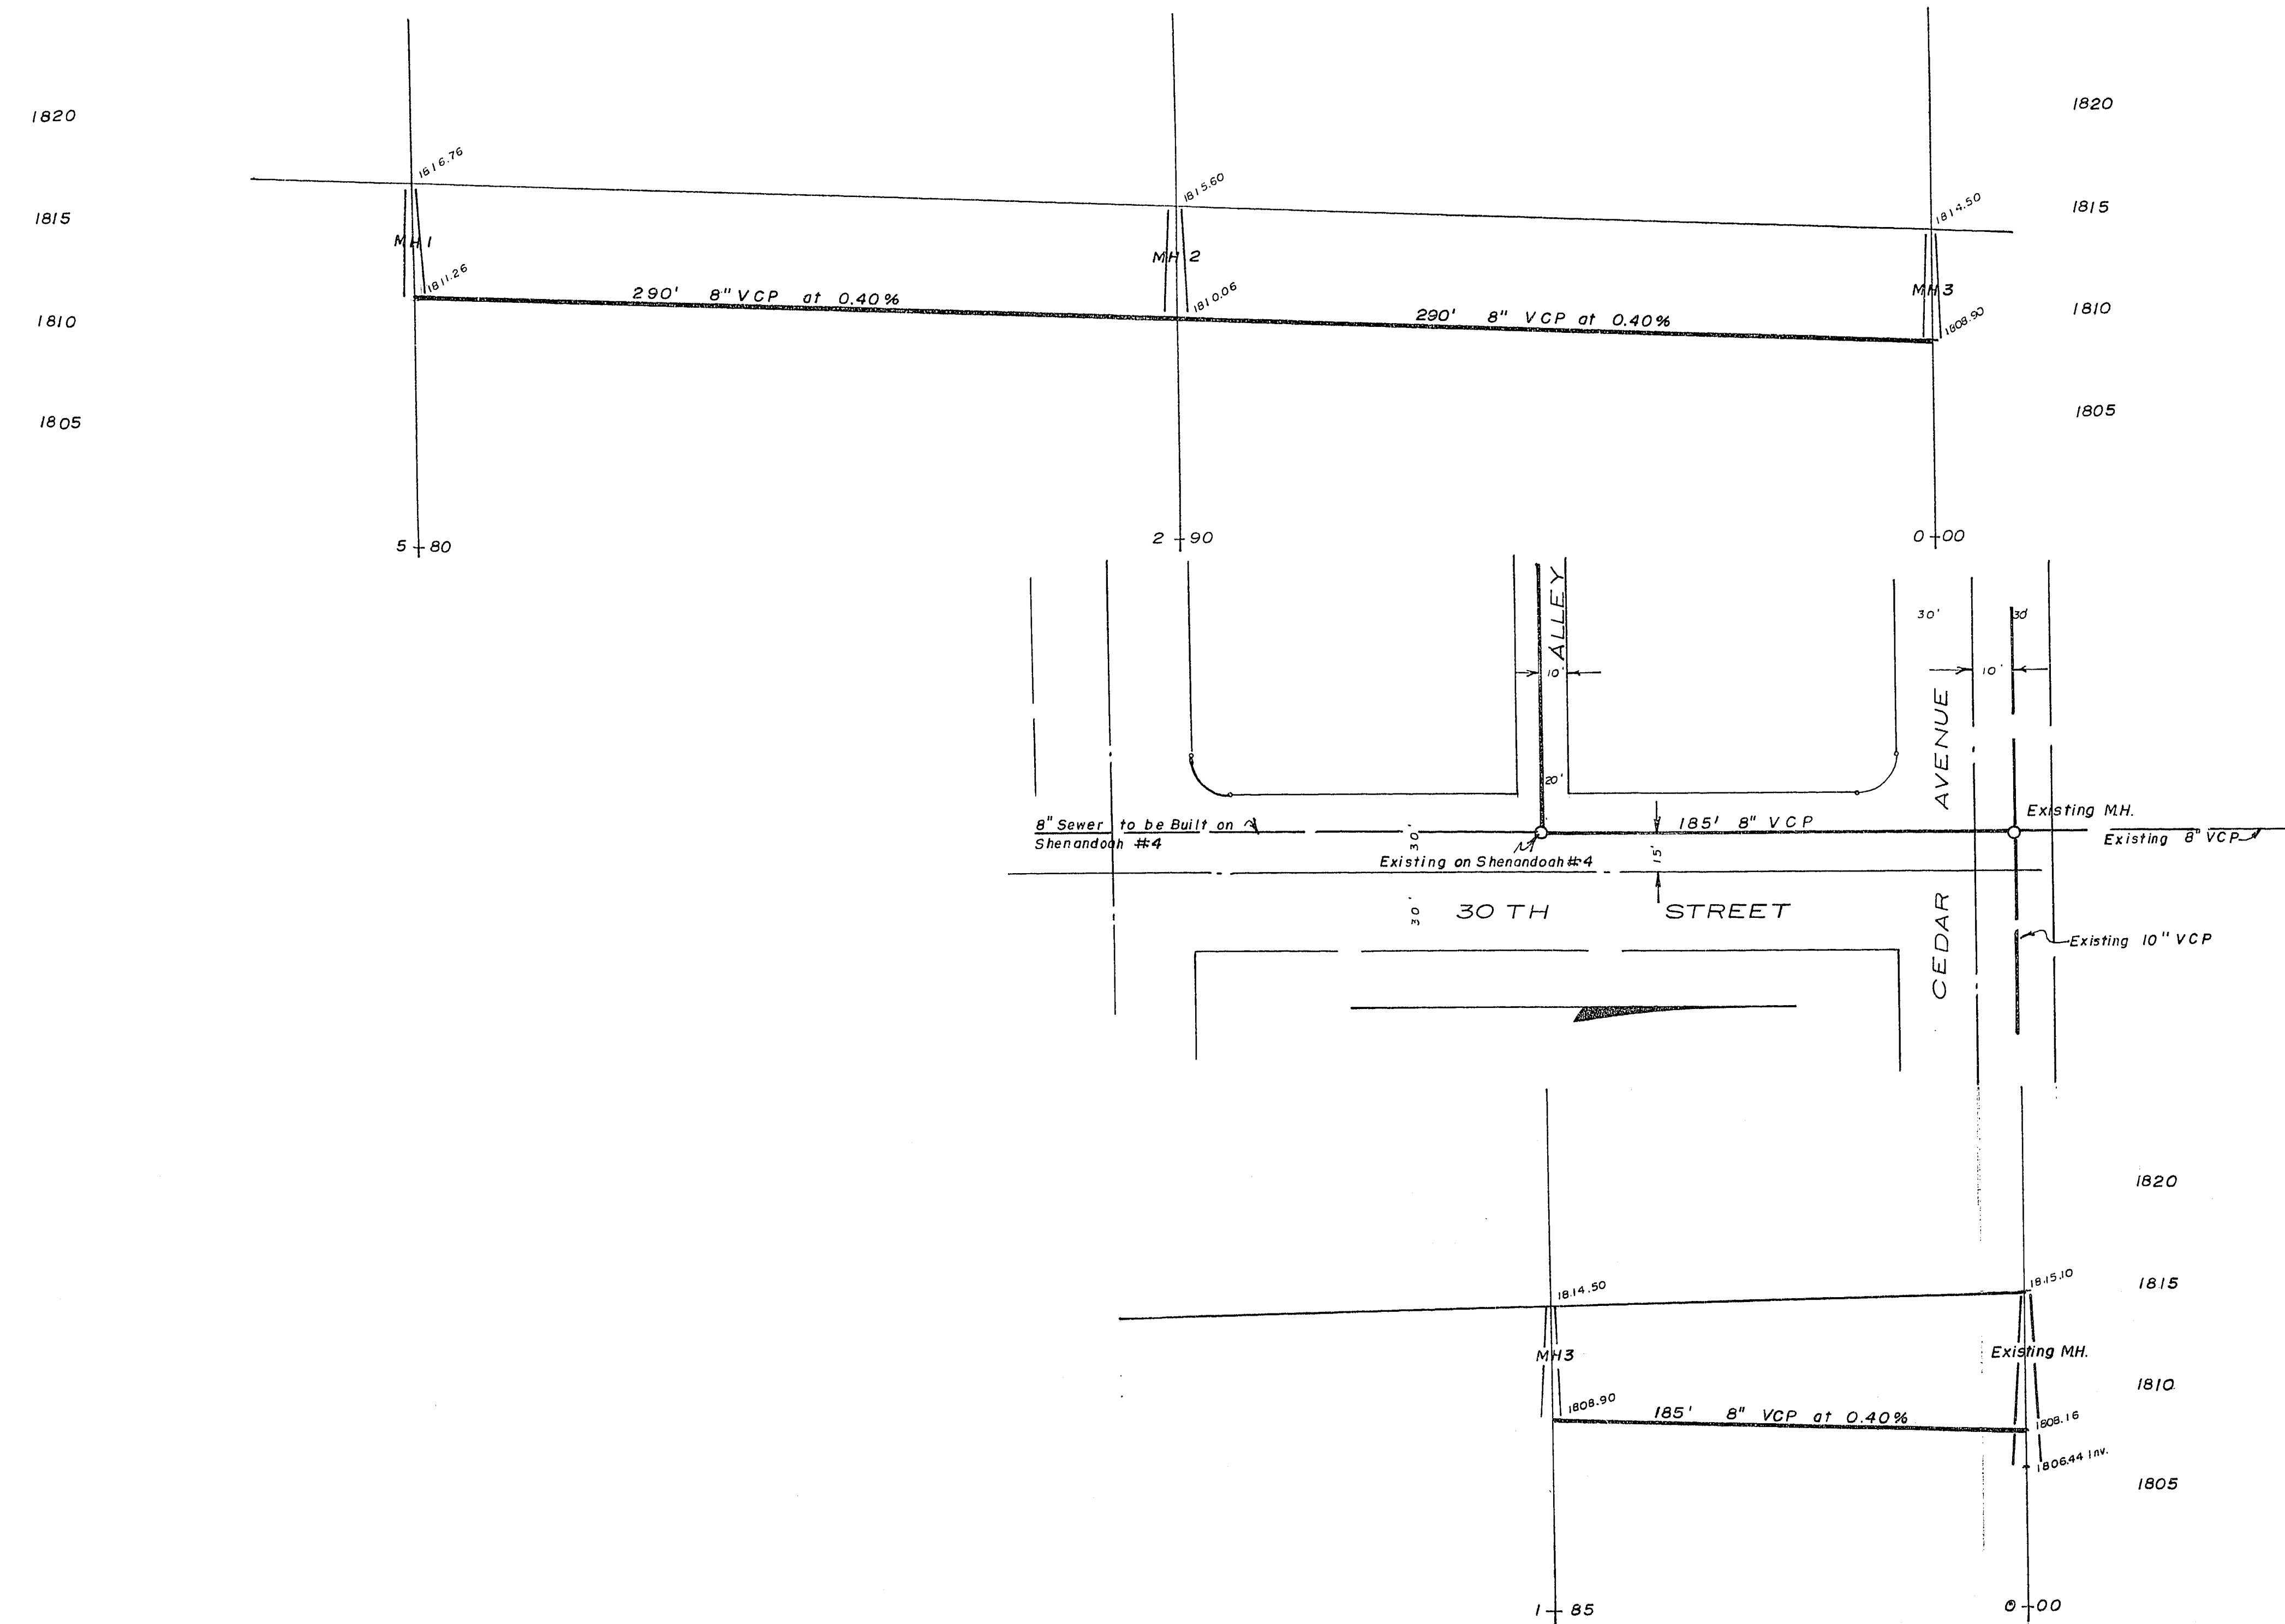


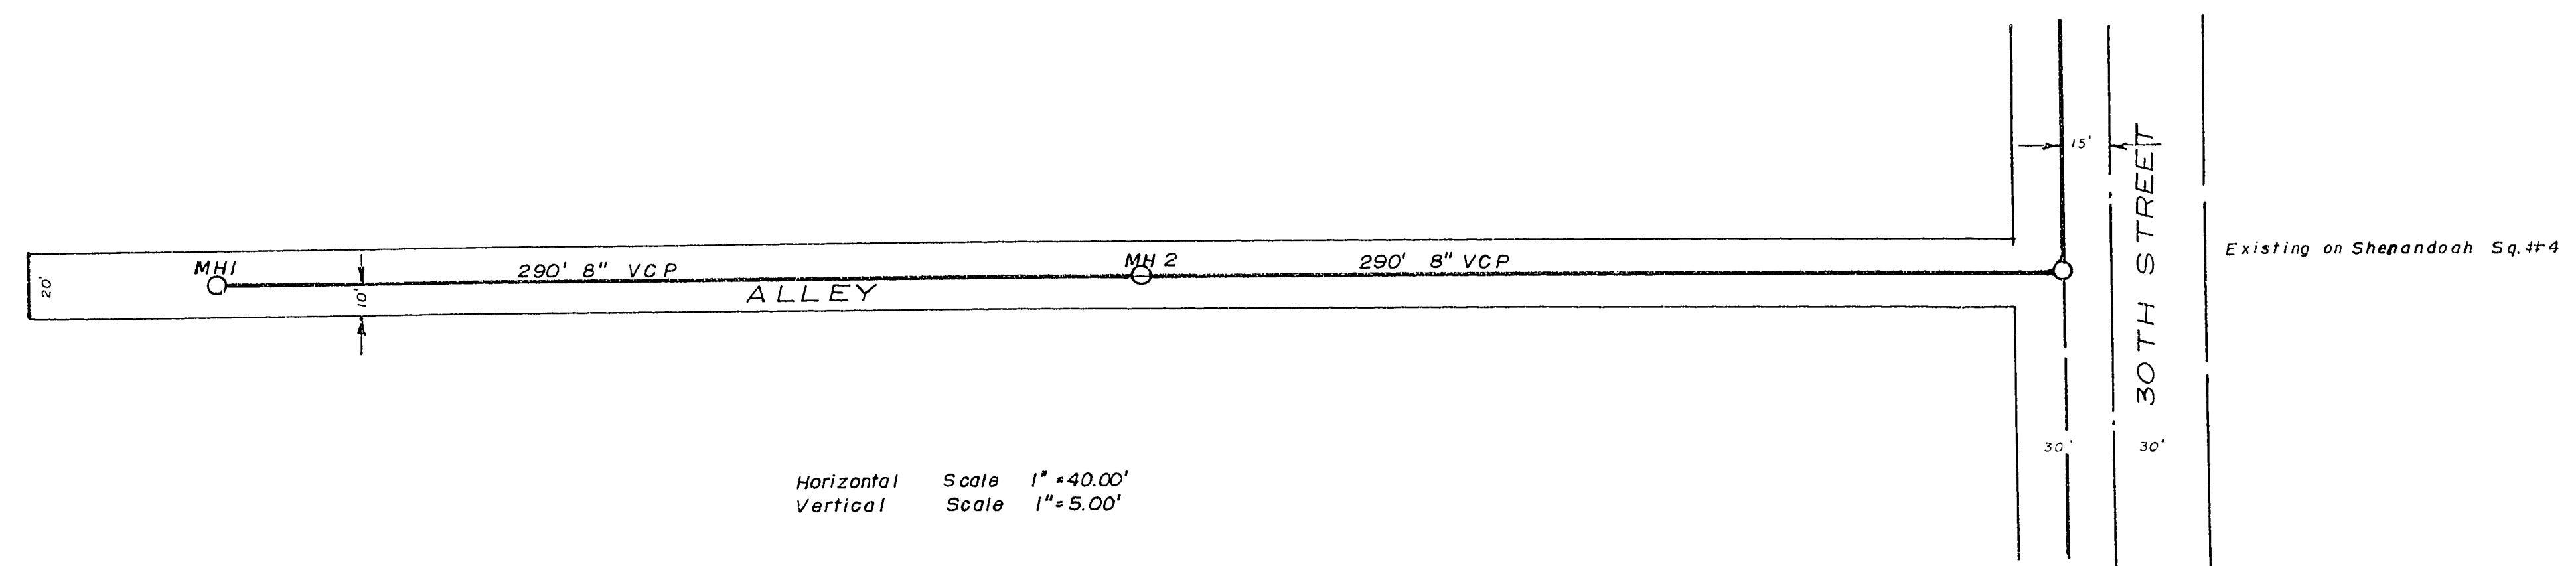

PLAN & PROFILE
Artesian Terrace
SEWERS
CITY OF LAS VEGAS
CLARK COUNTY
NEVADA

APPROVALS

<i>[Signature]</i>	12/12/02
City Engineer	Date
<i>[Signature]</i>	12-11-02
Supt. Sanitation	Date

KARSTEN T. BRONKEN
CONSULTING ENGINEERS