
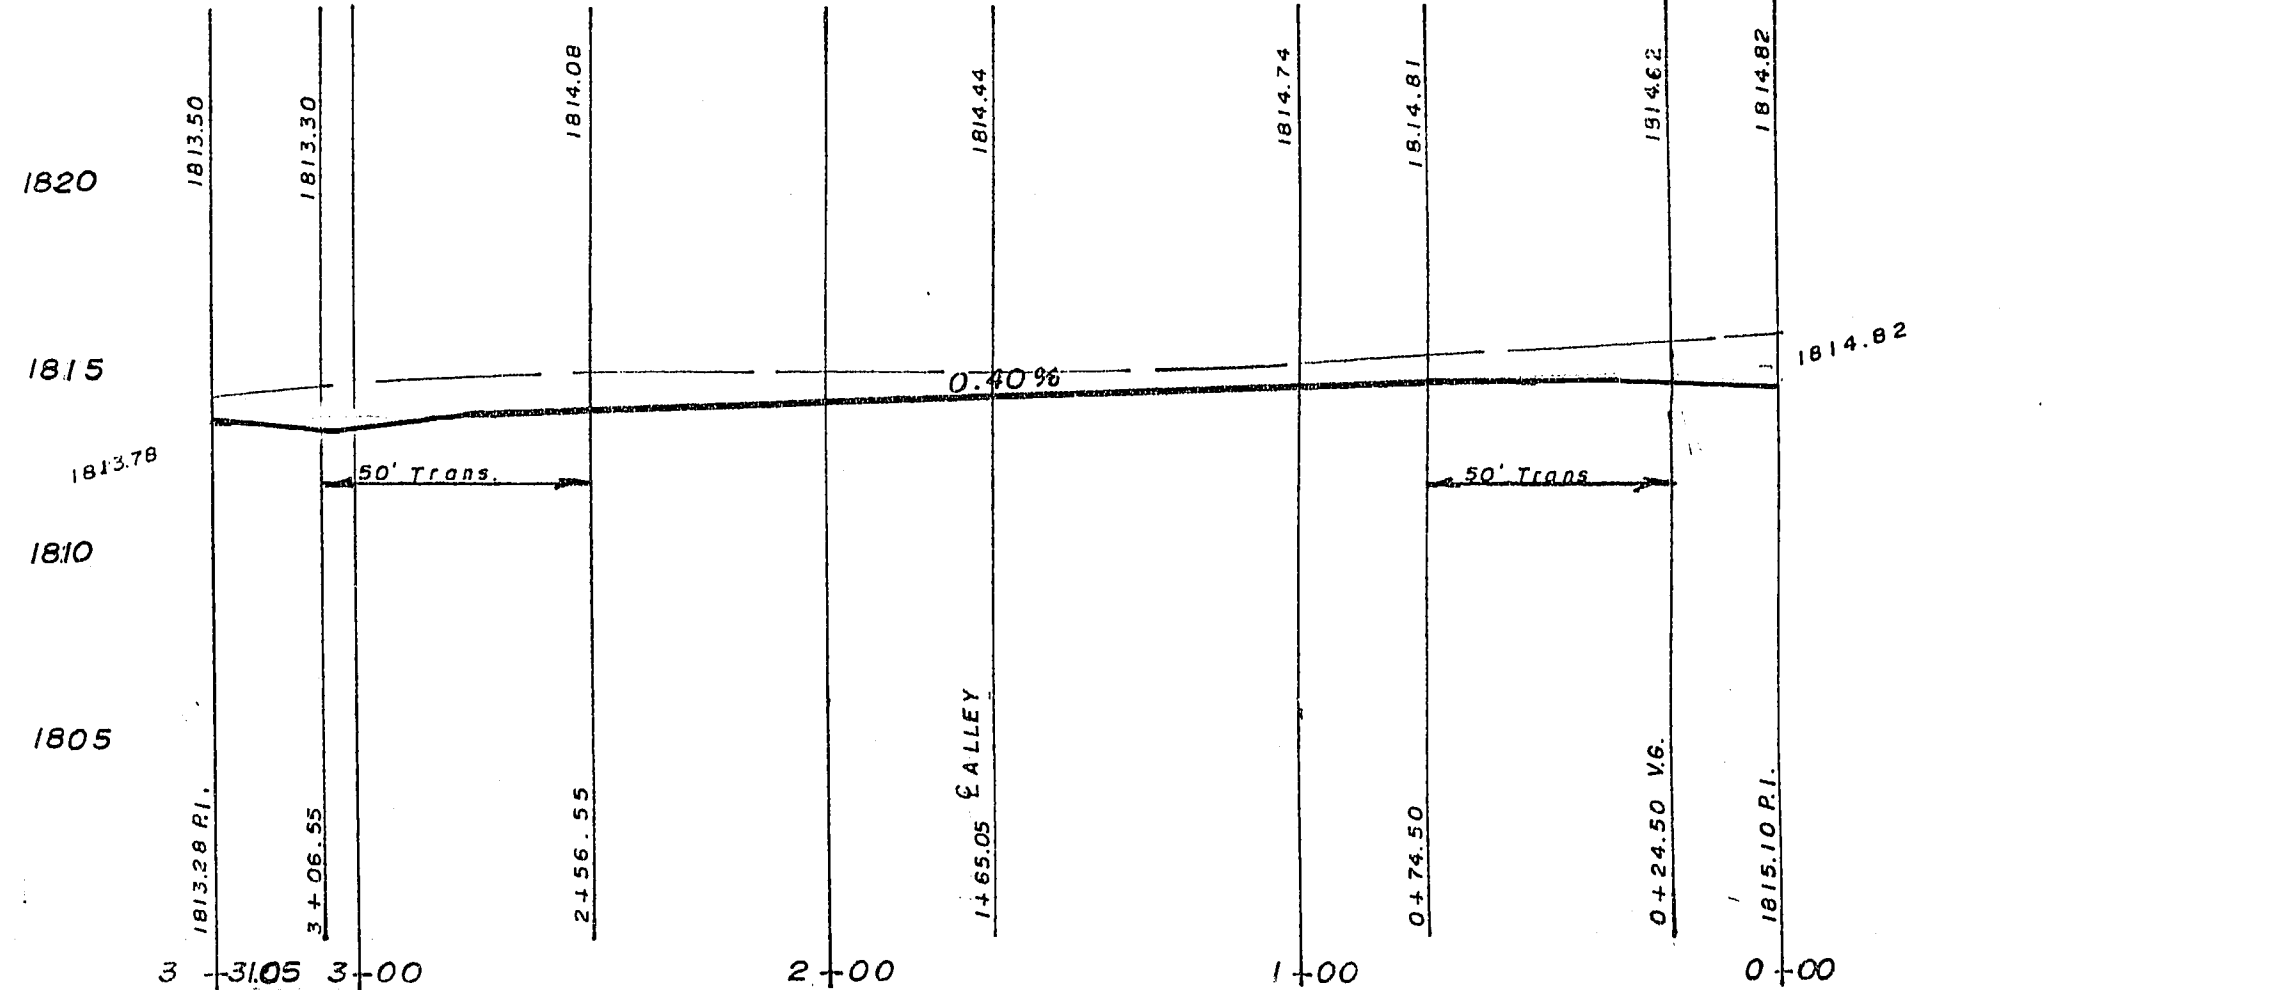
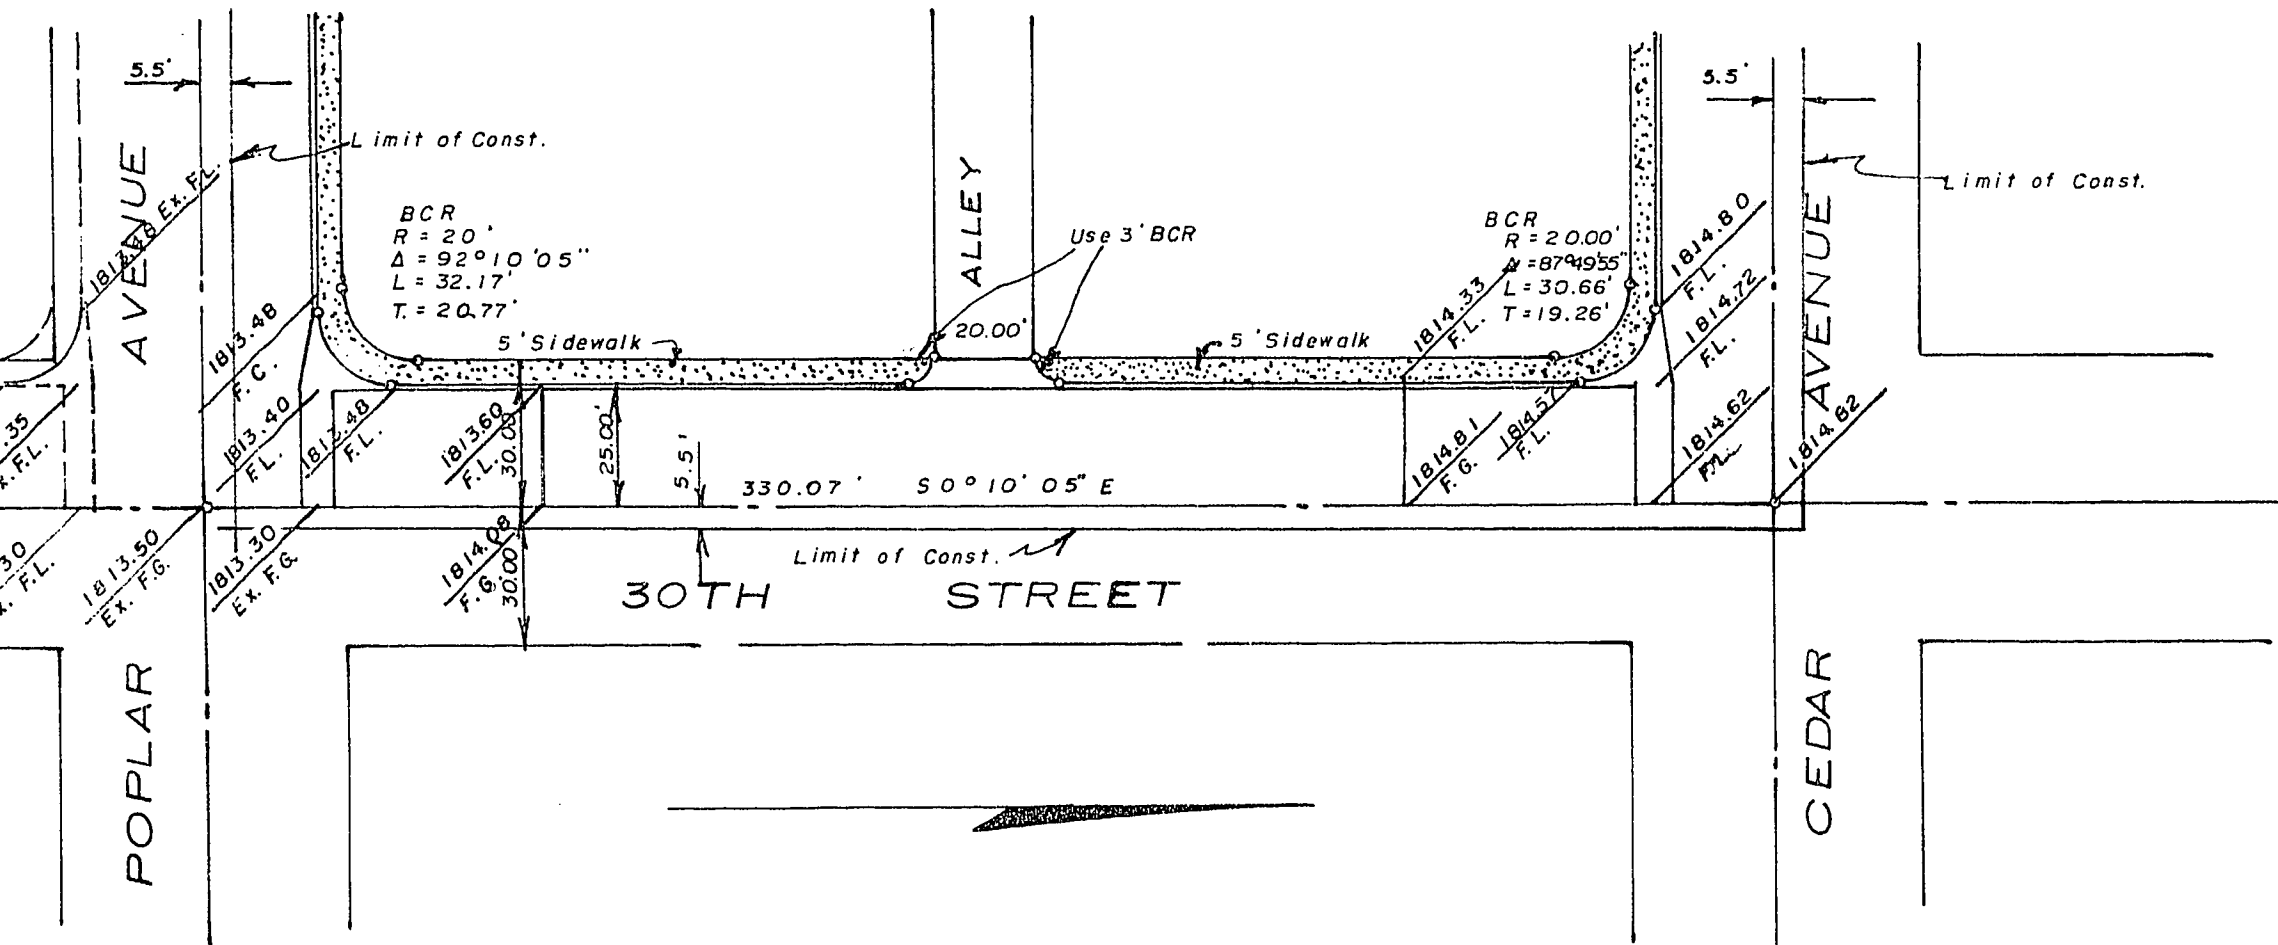
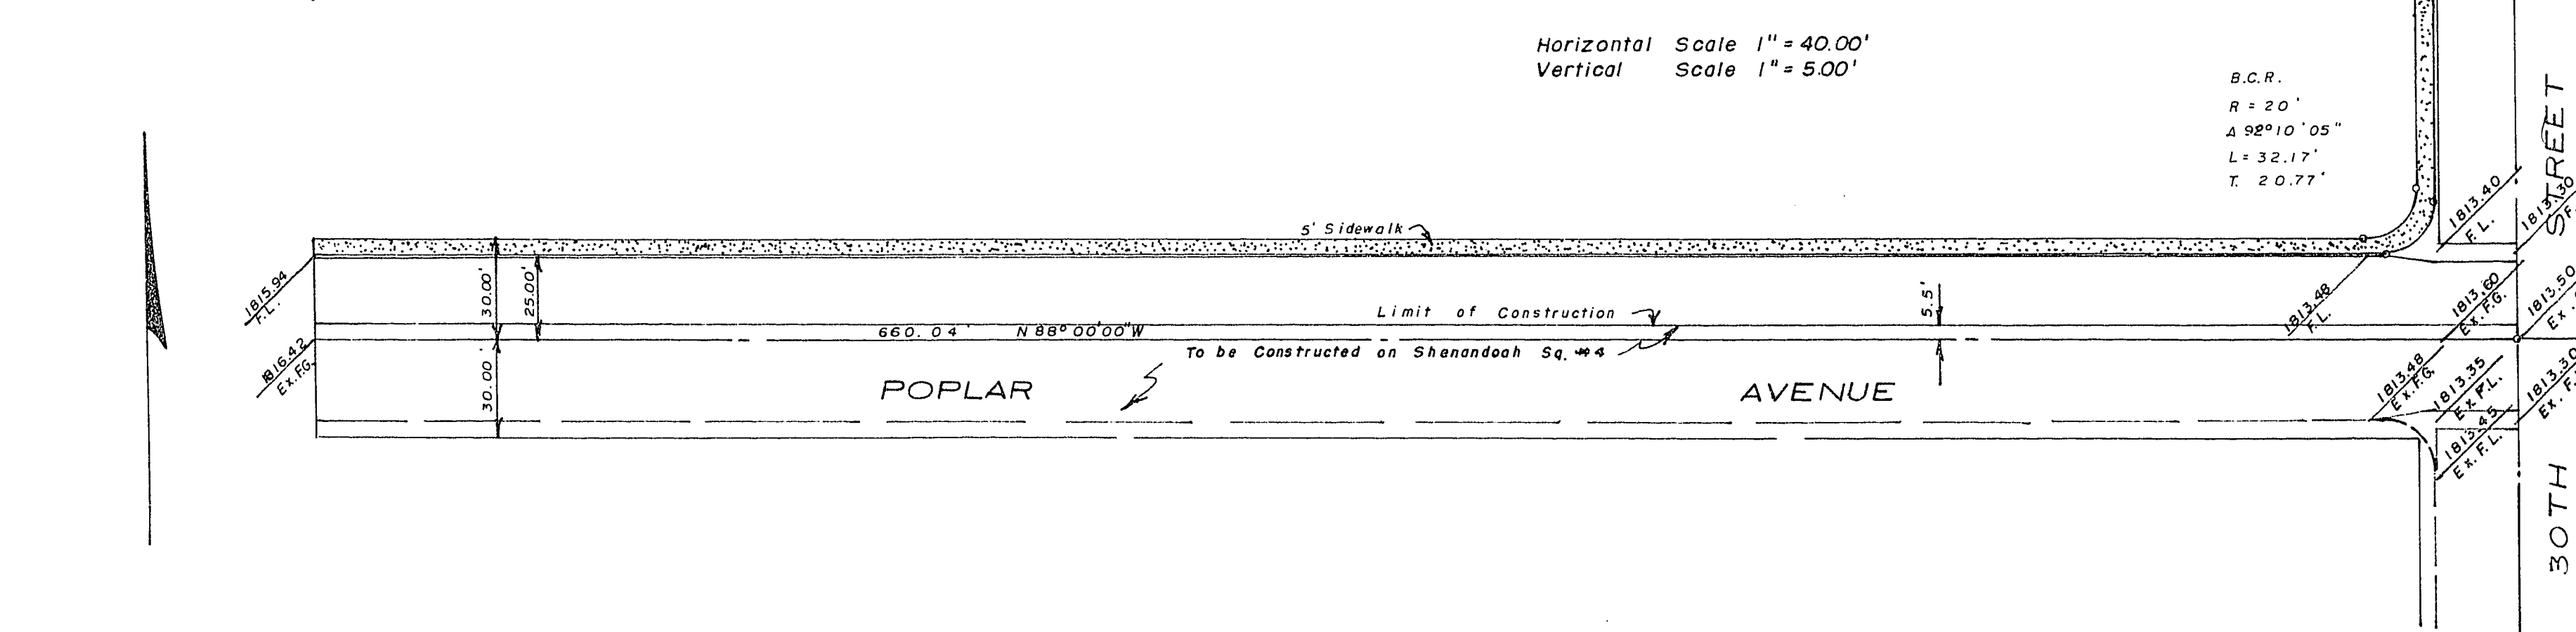
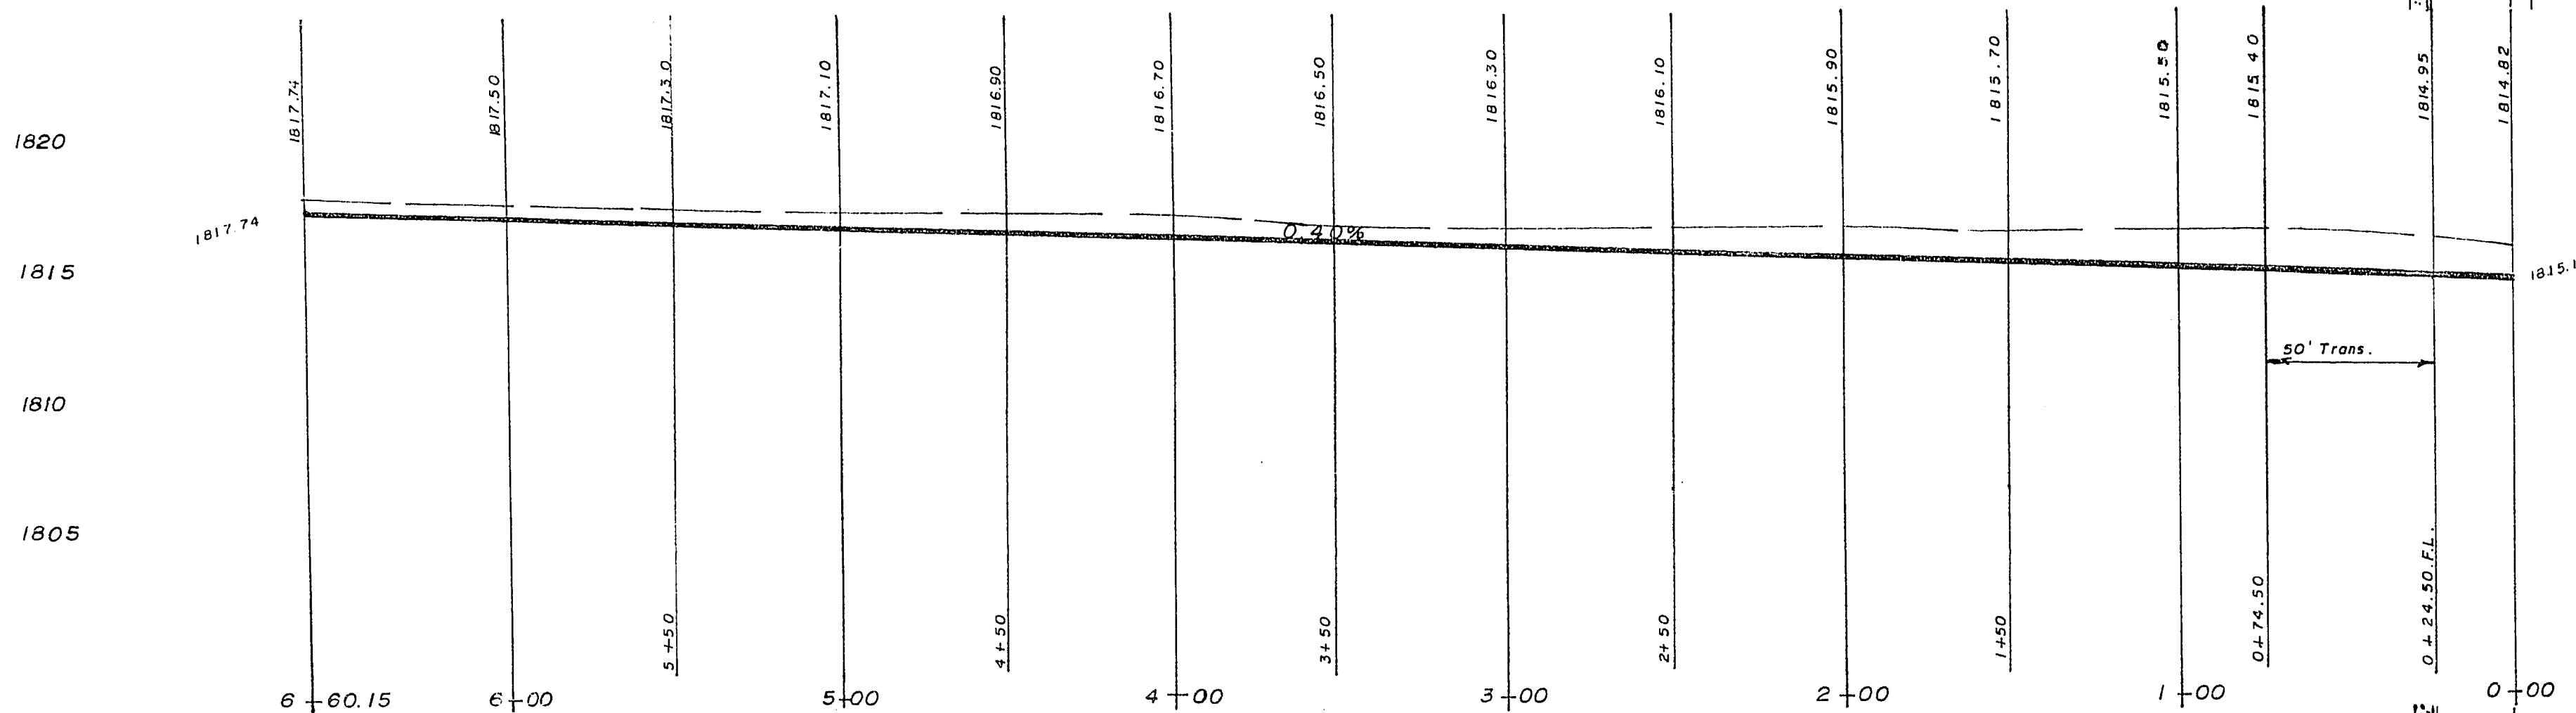


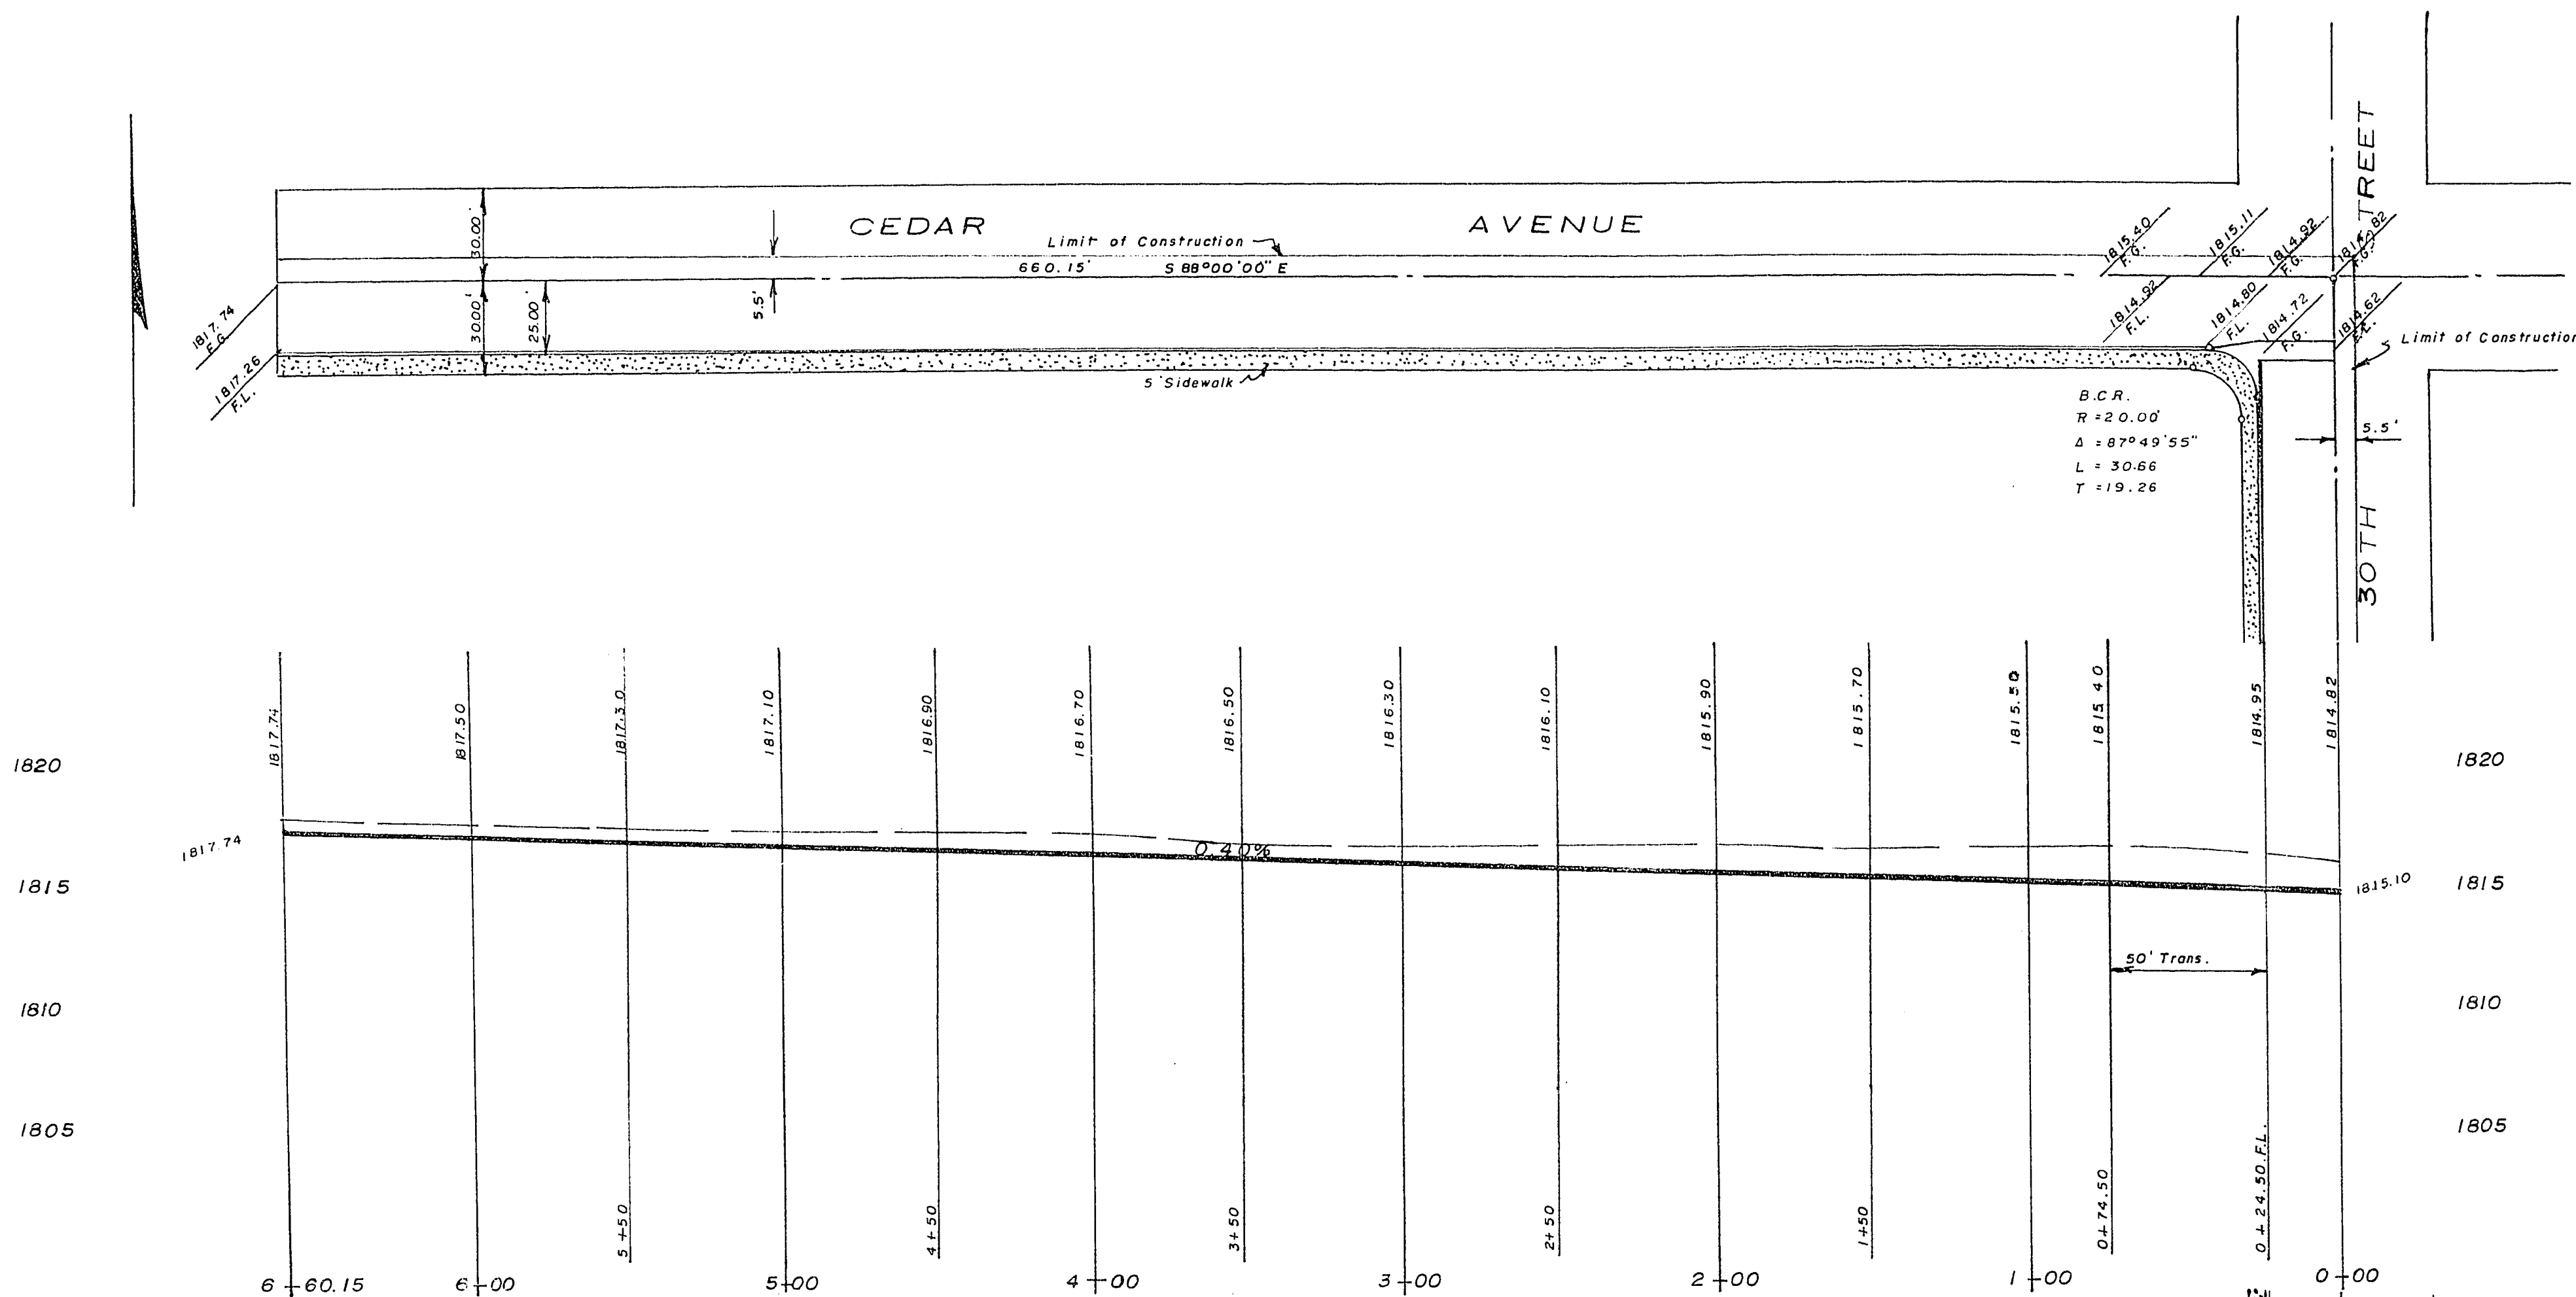

KARSTEN T. BRONKEN  
CONSULTING ENGINEERS

PLAN & PROFILE  
*Artesian Terrace*  
STREETS  
CITY OF LAS VEGAS  
CLARK COUNTY  
NEVADA

APPROVALS

City Engineer \_\_\_\_\_ Date 12/12/62

Field Engineer \_\_\_\_\_ Date 12/11/62