
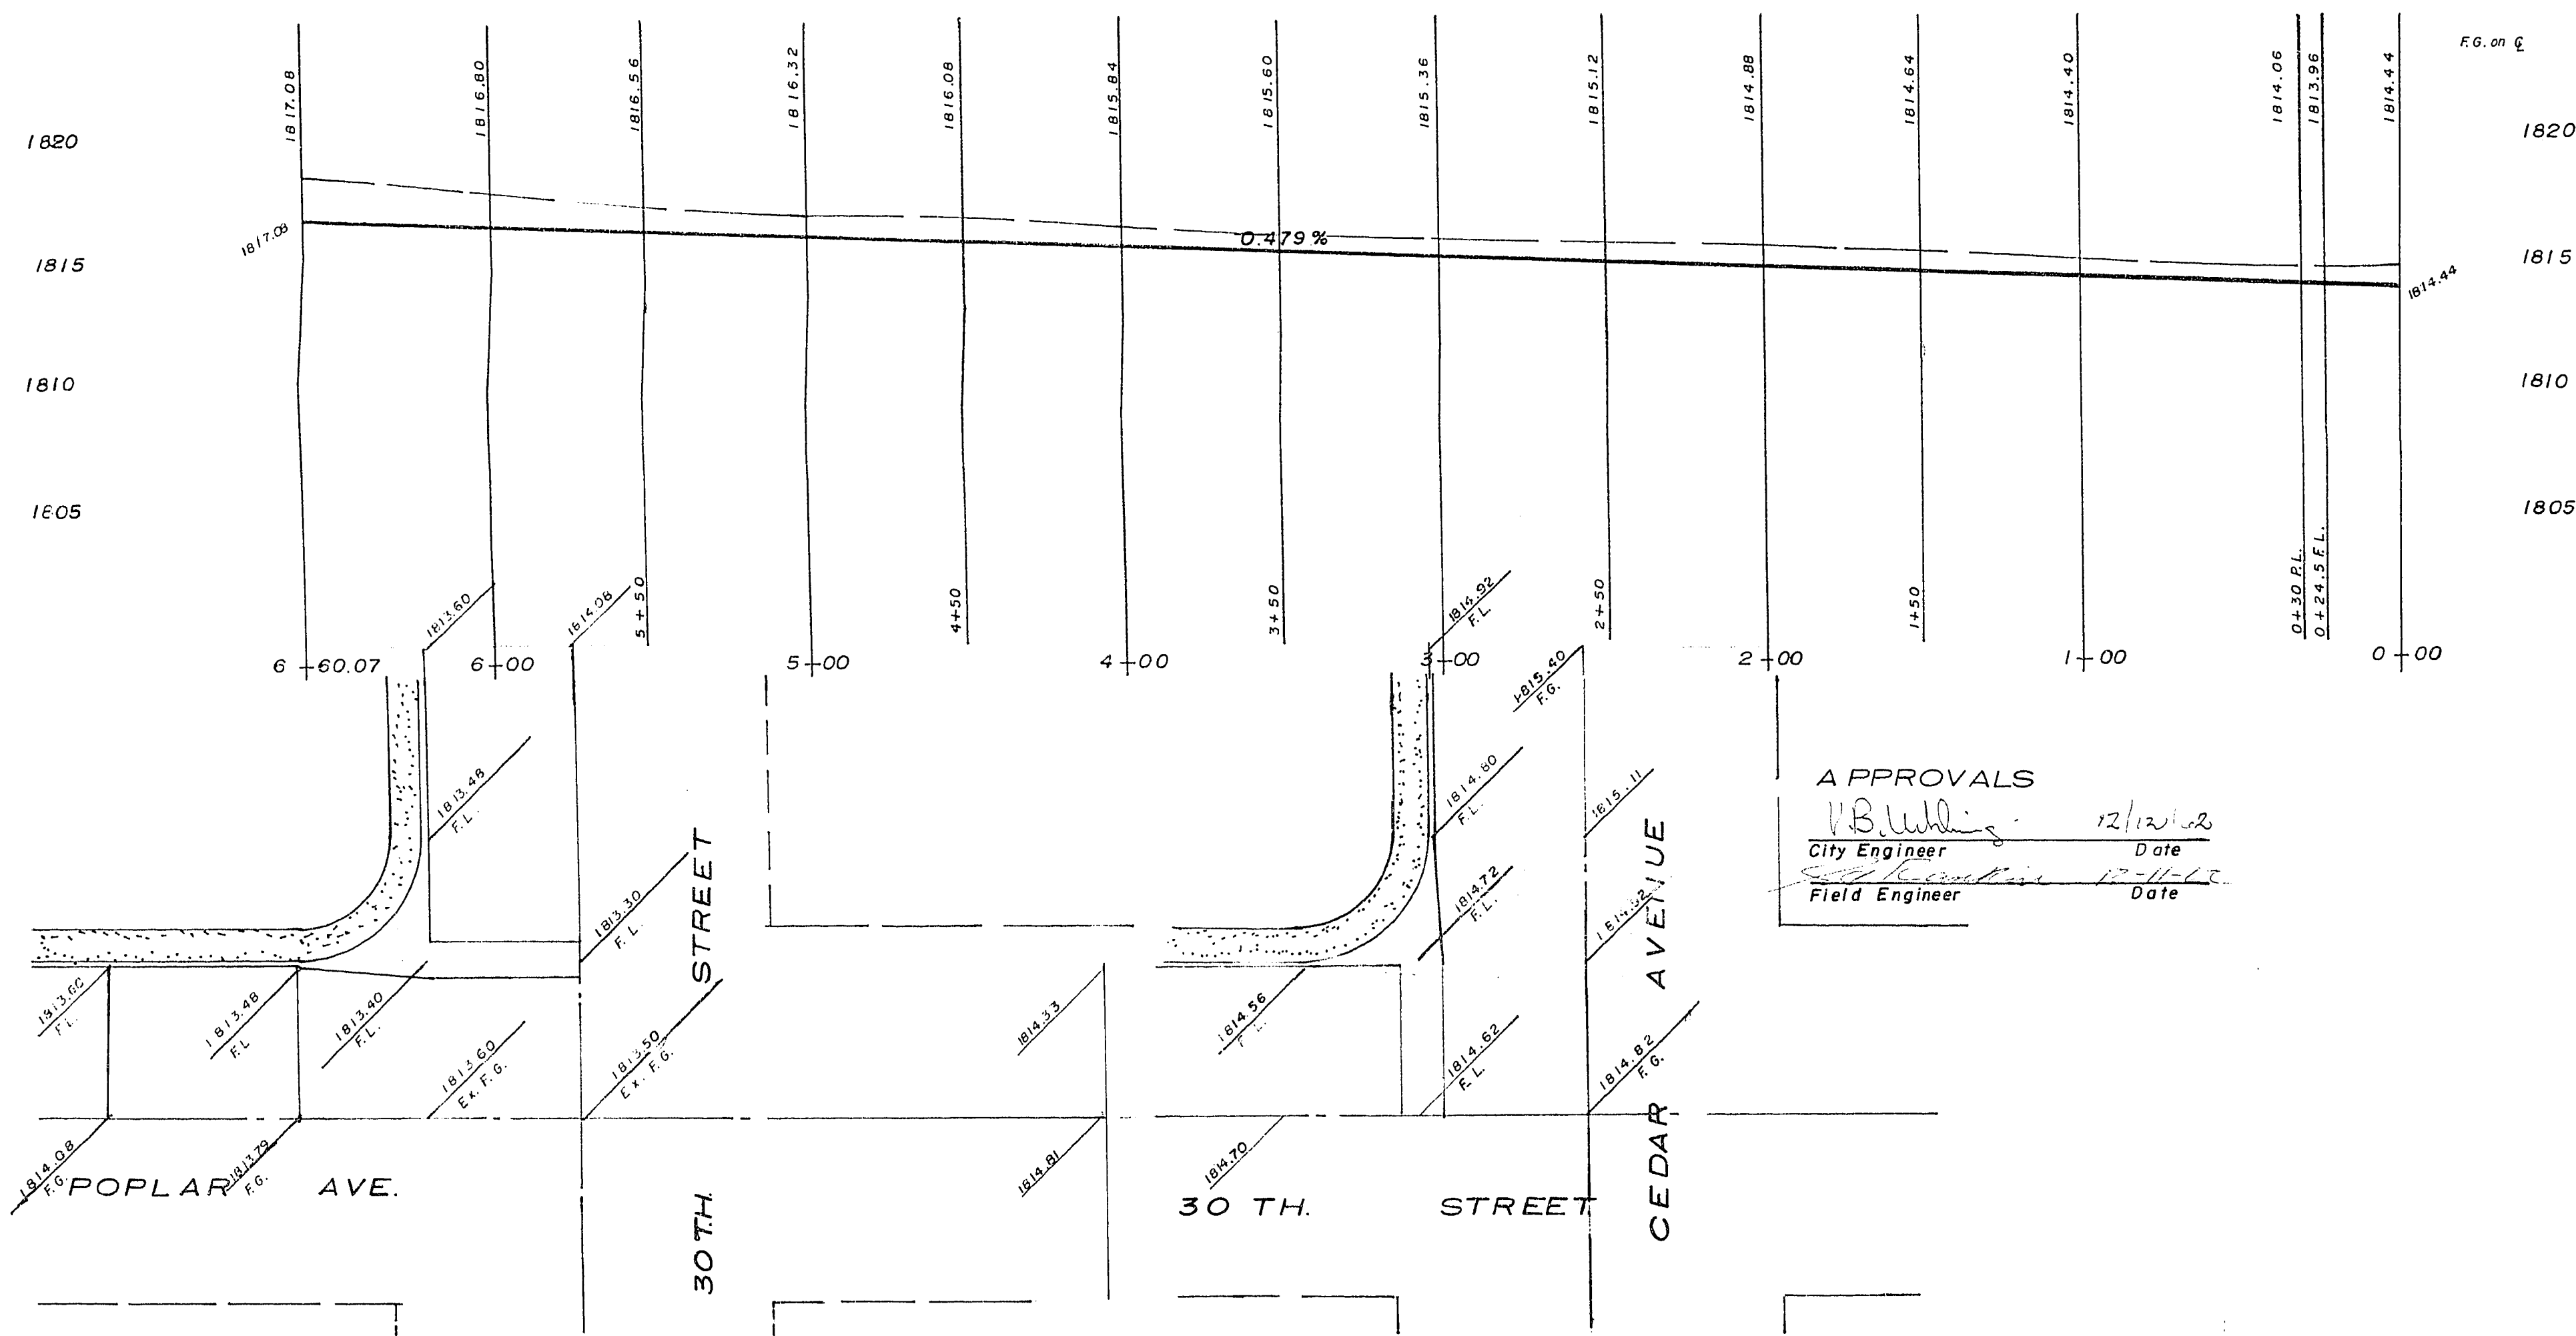


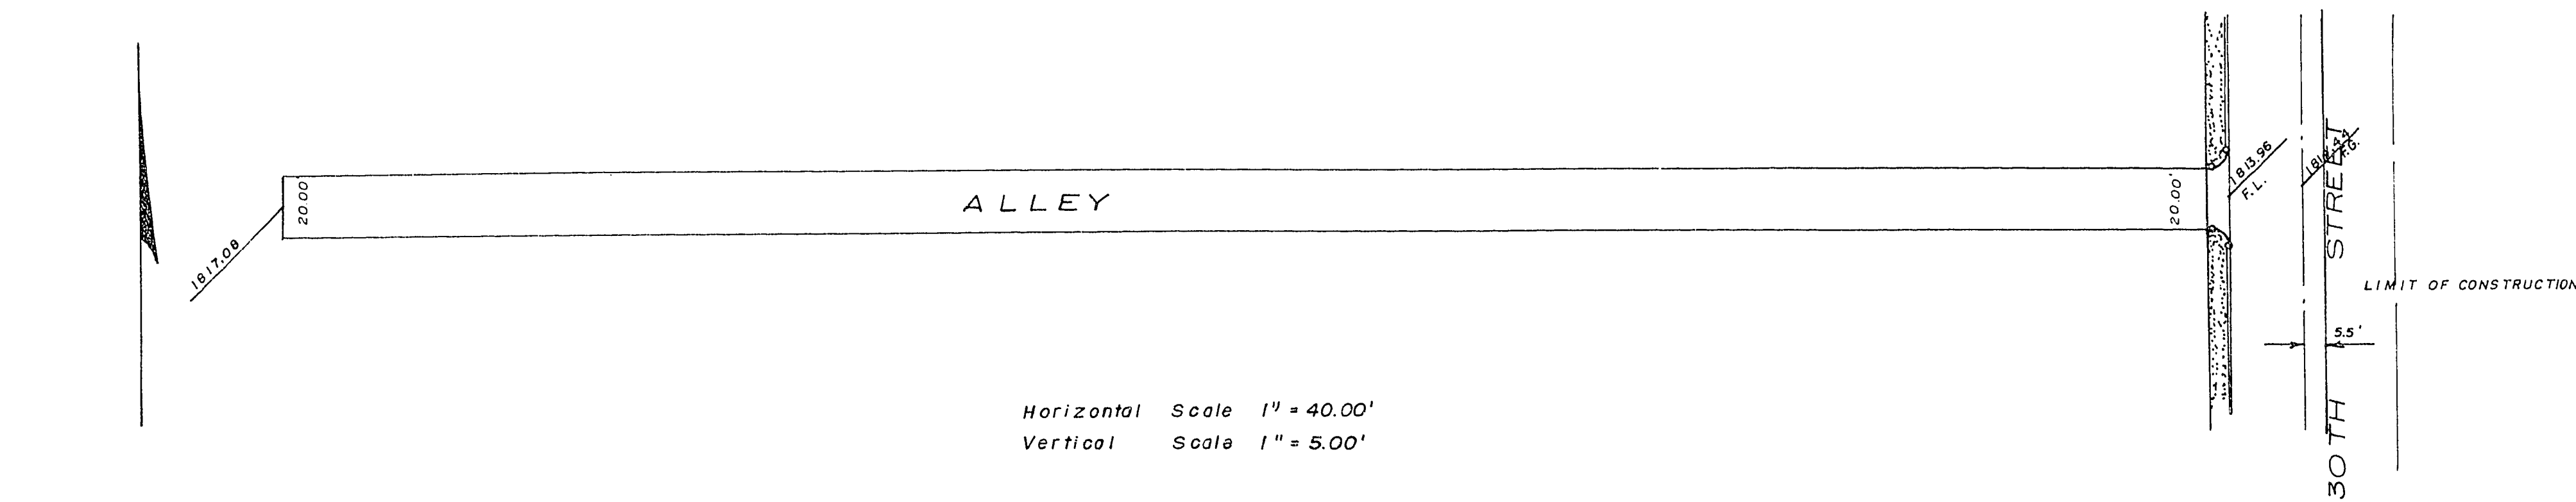

PLAN & PROFILE
Artesian Terrace
 STREETS
 CITY OF LAS VEGAS
 CLARK COUNTY
 NEVADA

APPROVALS

City Engineer	Date
Field Engineer	Date

APPROVALS

City Engineer	Date
Field Engineer	Date

KARSTEN T. BRONKEN
 CONSULTING ENGINEERS

STREET DETAILS
 SCALE 1" = 20.00'

