

BEDFORD VILLAGE WEST UNIT NO. 1

BEING A PORTION OF THE S1/2, NW1/4, SECTION 2, T20S, R60E, M.D.M.,
CITY OF LAS VEGAS, CLARK COUNTY, NEVADA

IMPROVEMENT PLANS

GENERAL NOTES

1. ALL IMPROVEMENTS TO CONFORM TO THE UNIFORM STANDARD SPECIFICATIONS OF THE CITY OF LAS VEGAS.
2. UTILITIES:
WATER: LAS VEGAS VALLEY WATER DISTRICT
SEWER: CITY OF LAS VEGAS
GAS: SOUTHWEST GAS CORPORATION
ELECTRIC: NEVADA POWER COMPANY
TELEPHONE: CENTRAL TELEPHONE COMPANY
3. UTILITY EASEMENTS TO BE DEDICATED TO RESPECTIVE AGENCIES ON FINAL MAP.
4. CONTRACTOR SHALL PROVIDE ALL NECESSARY HORIZONTAL AND VERTICAL TRANSITION BETWEEN NEW CONSTRUCTION AND EXISTING SURFACES TO PROVIDE FOR PROPER DRAINAGE AND OF INGRESS AND EGRESS TO SAID CONSTRUCTION. EXTENT OF TRANSITIONS TO BE DETERMINED BY THE CITY ENGINEER.
5. EXISTING UTILITIES ARE LOCATED ON PLANS FOR THE CONVENIENCE OF THE CONTRACTOR ONLY. THE CONTRACTOR SHALL BEAR FULL RESPONSIBILITY FOR THE PROTECTION OF UTILITIES AND THE ENGINEER BEARS NO RESPONSIBILITY FOR UTILITIES NOT SHOWN ON PLANS OR NOT IN THE LOCATION SHOWN ON THE PLANS. CALL BEFORE YOU DIG 1-800-227-2600.
6. WHEELCHAIR RAMPS SHALL BE CONSTRUCTED IN EACH QUADRANT OF AN INTERSECTION PER STANDARD DRAWING D22A. EXACT LOCATION OF THE RAMPS SHALL BE AT THE MIDPOINT OF THE CURB RETURN UNLESS OTHERWISE DETERMINED IN THE FIELD BY A CITY INSPECTOR.
7. POWER POLES AND/OR OTHER EXISTING FACILITIES NOT IN PROPER LOCATION BASED ON PROPOSED IMPROVEMENTS SHOWN HEREON WILL BE RELOCATED AT NO EXPENSE TO THE CITY OF LAS VEGAS.

APPROVALS

CE. Delpin
CLV. CITY ENGINEER


7-8-83
DATE

CE. Delpin
CLV. QUALITY CONTROL ENGINEER

7-8-83
DATE

Debra Valente
LAS VEGAS VALLEY WATER DISTRICT

6-15-83
DATE

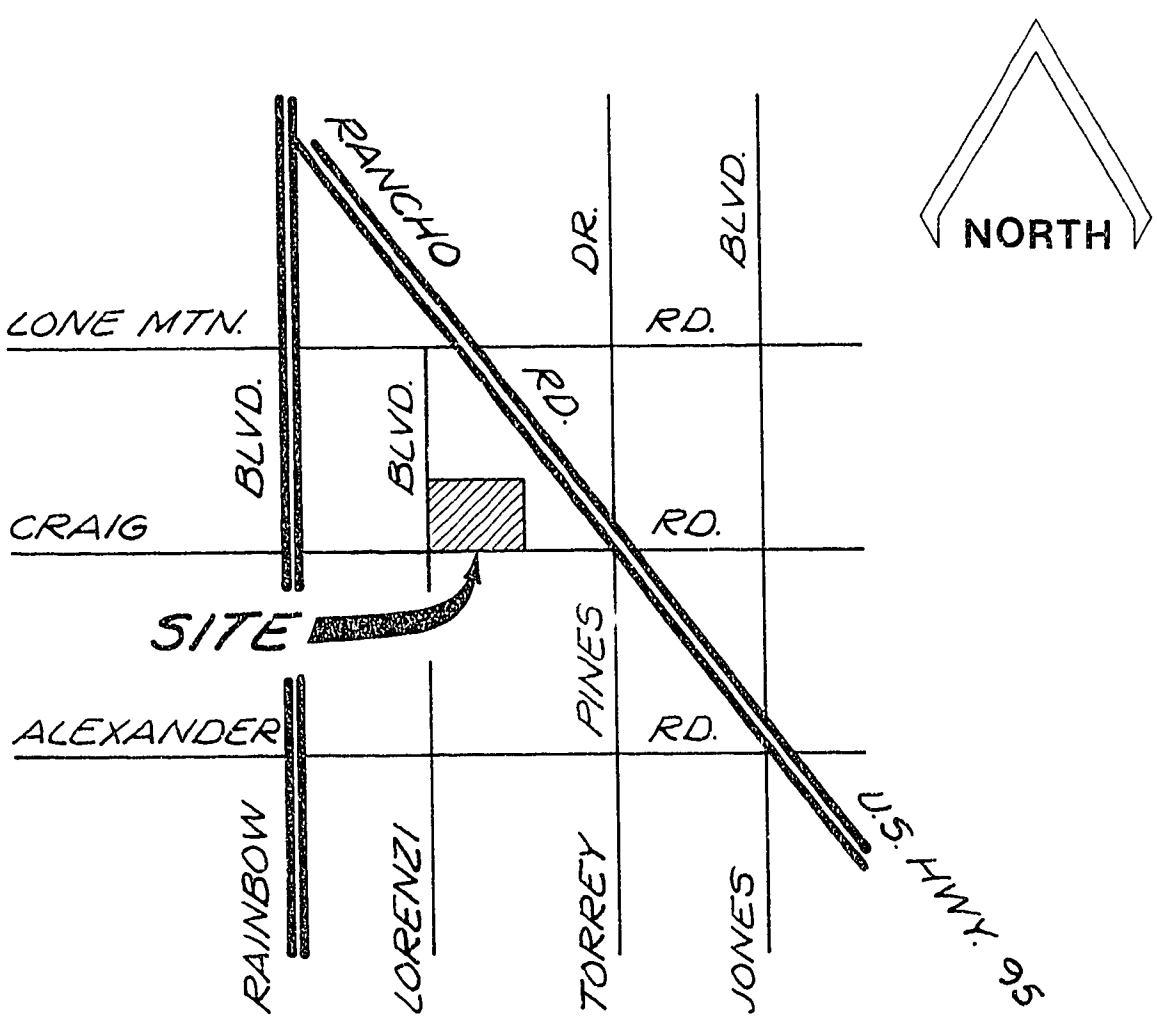


VICINITY MAP
NO SCALE

OWNER & SUBDIVIDER

R.A. HOMES, INC.
1700 E. DESERT INN RD. SUITE 308 • LAS VEGAS, NEV. 89109
(702) 369-0405

ENGINEER


P.A.W.A., INC.
801 SOUTH RANCHO DR. SUITE D-3A • LAS VEGAS, NEV. 89106
(702) 386-0610

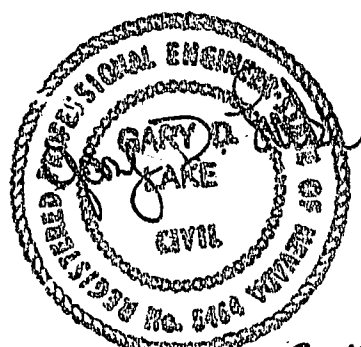

6-15-83

SHEET INDEX

1. COVER SHEET
2. CONSTRUCTION NOTES & ESTIMATE OF QUANTITIES
3. CRAIG RD. STREET IMPROVEMENT PLAN
4. CRAIG RD. & McBRIDE DR. STREET IMPROVEMENT PLAN
5. LORENZI BLVD. STREET IMPROVEMENT PLAN
6. RHINELANDER DR. & NARIT DR. STREET IMPROVEMENT PLAN
7. FAITH PEAK DR. STREET IMPROVEMENT PLAN
8. MIDWAY LANE STREET IMPROVEMENT PLAN
9. DOBY PEAK DR. STREET IMPROVEMENT PLAN
10. WHEELBARROW PEAK DR. STREET IMPROVEMENT PLAN
11. ROMANCE CR. & STUCKER DR. STREET IMPROVEMENT PLAN
12. PLOT & GRADING PLAN
13. PLOT & GRADING PLAN
14. PLOT & GRADING PLAN

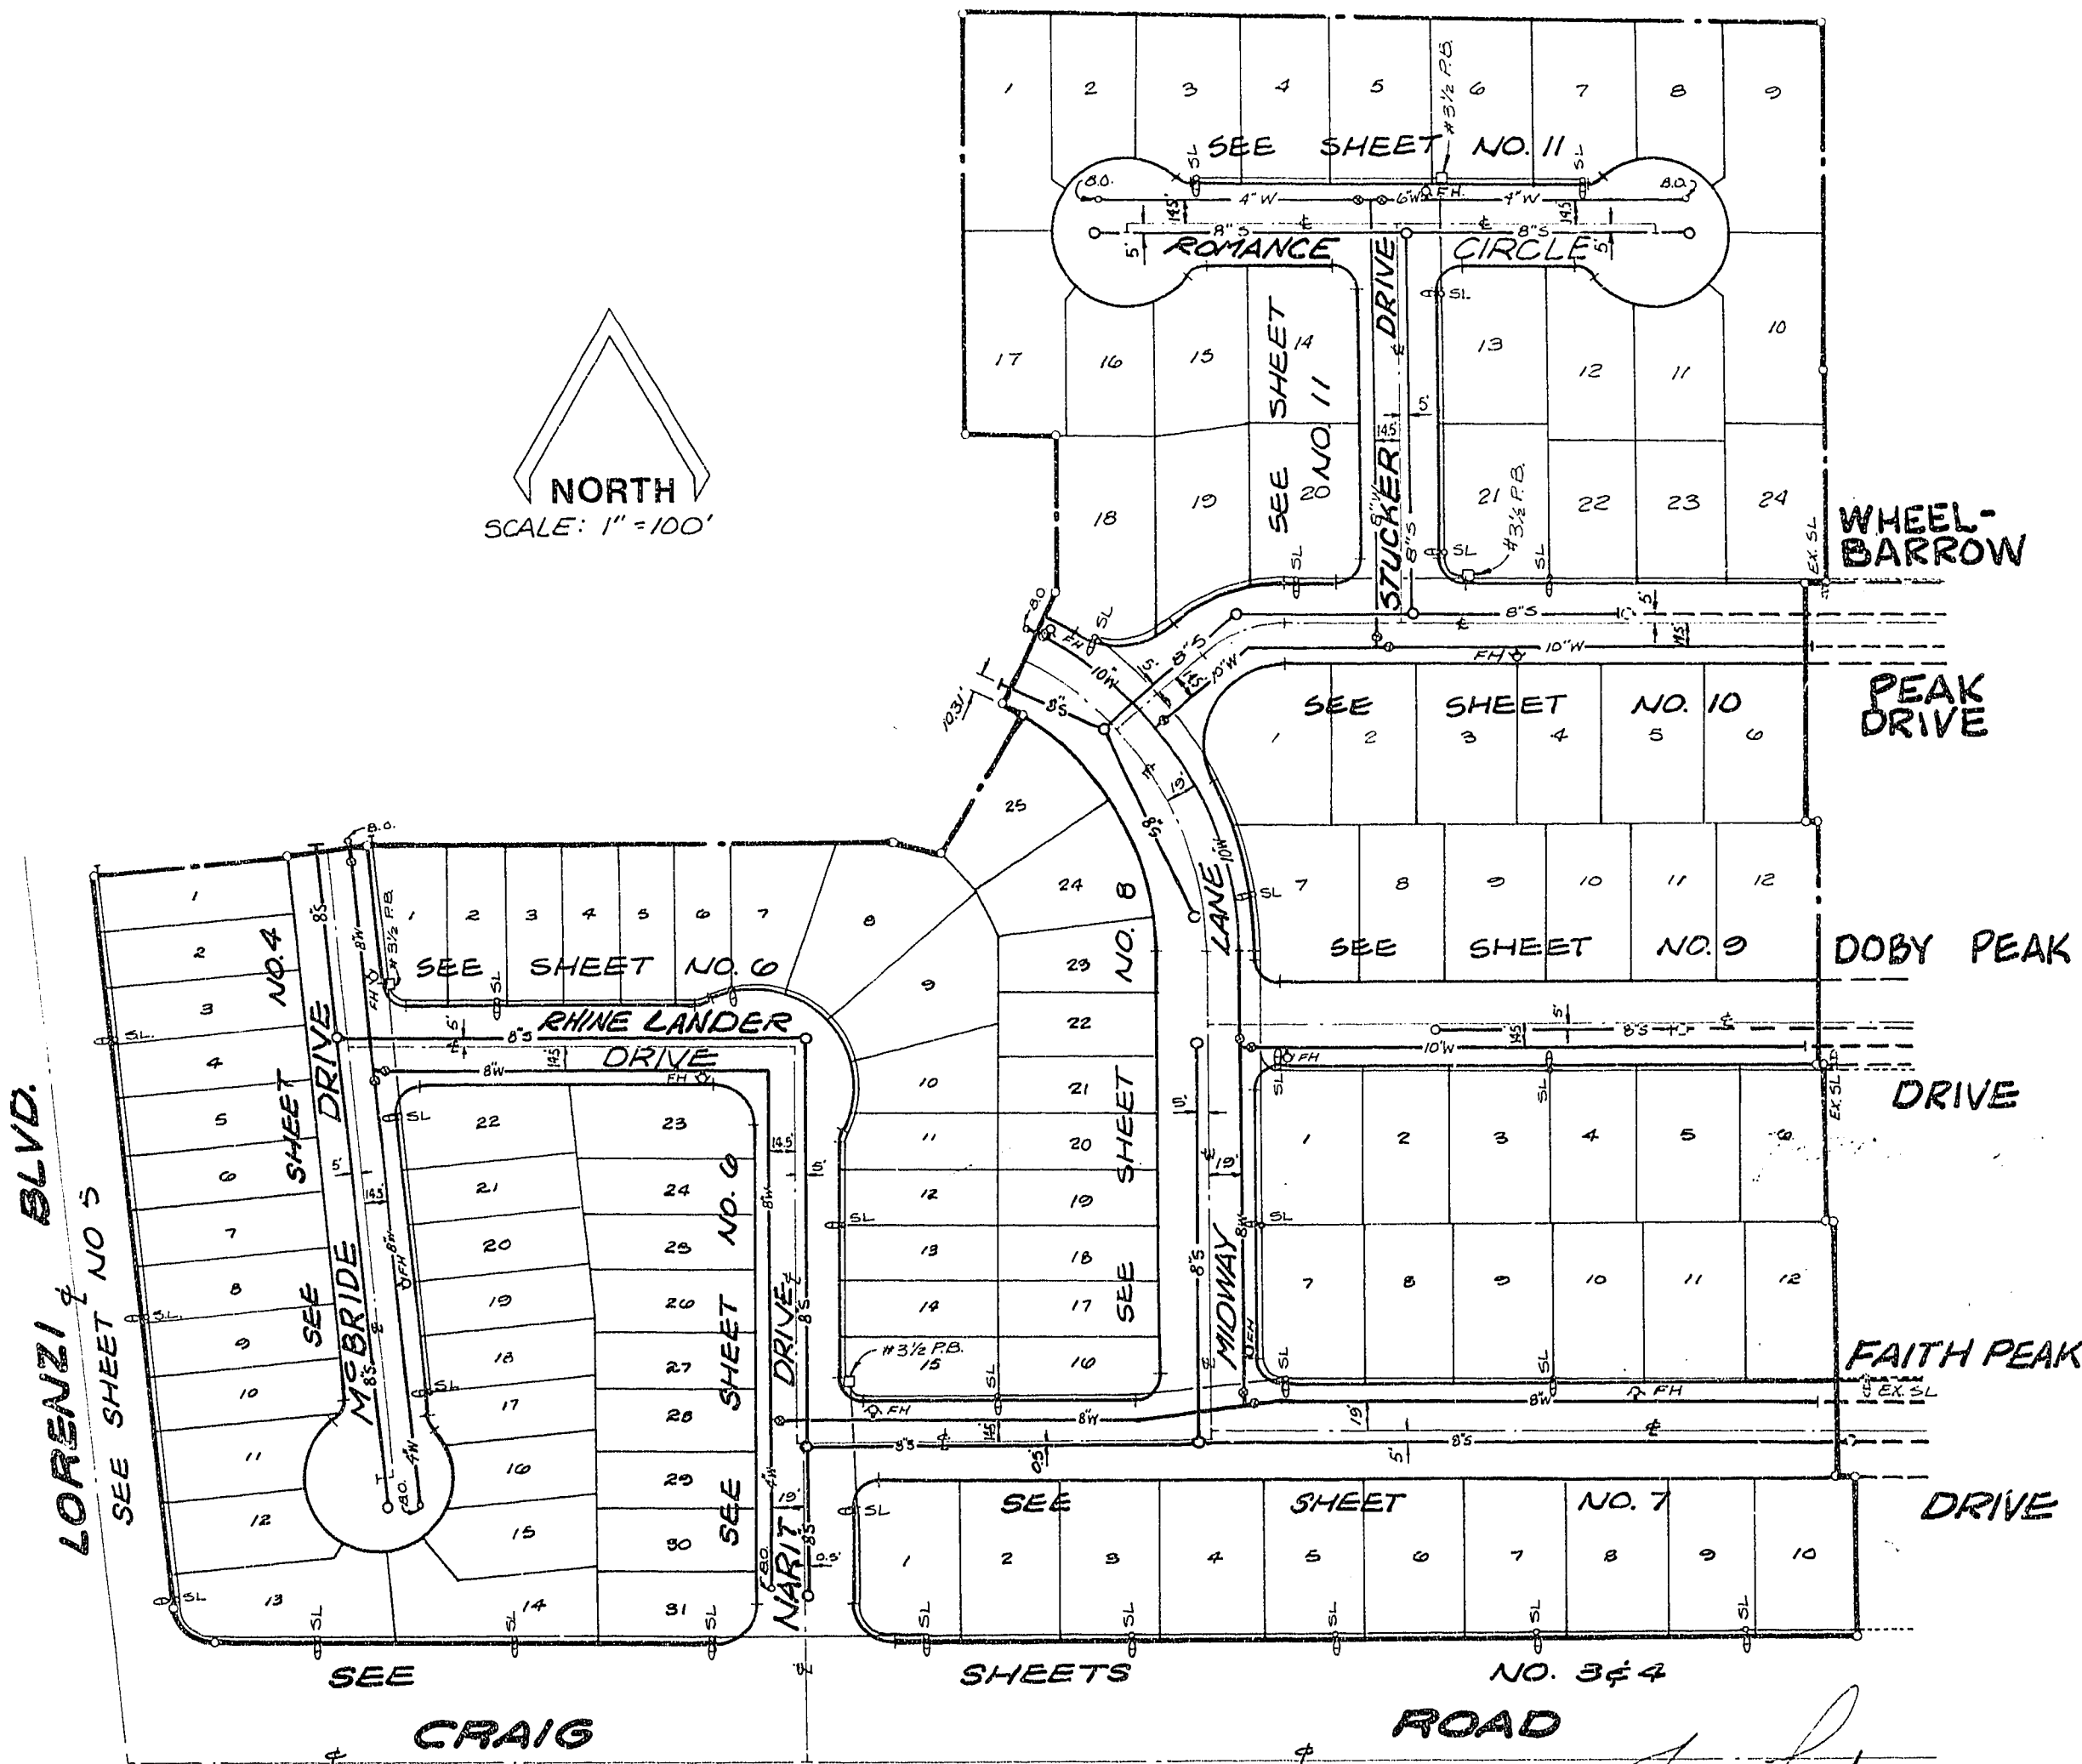

SHEET INDEX & OVERALL
UTILITY PLAN

Jim Ford
LVP 7/5/82

1078-8664