

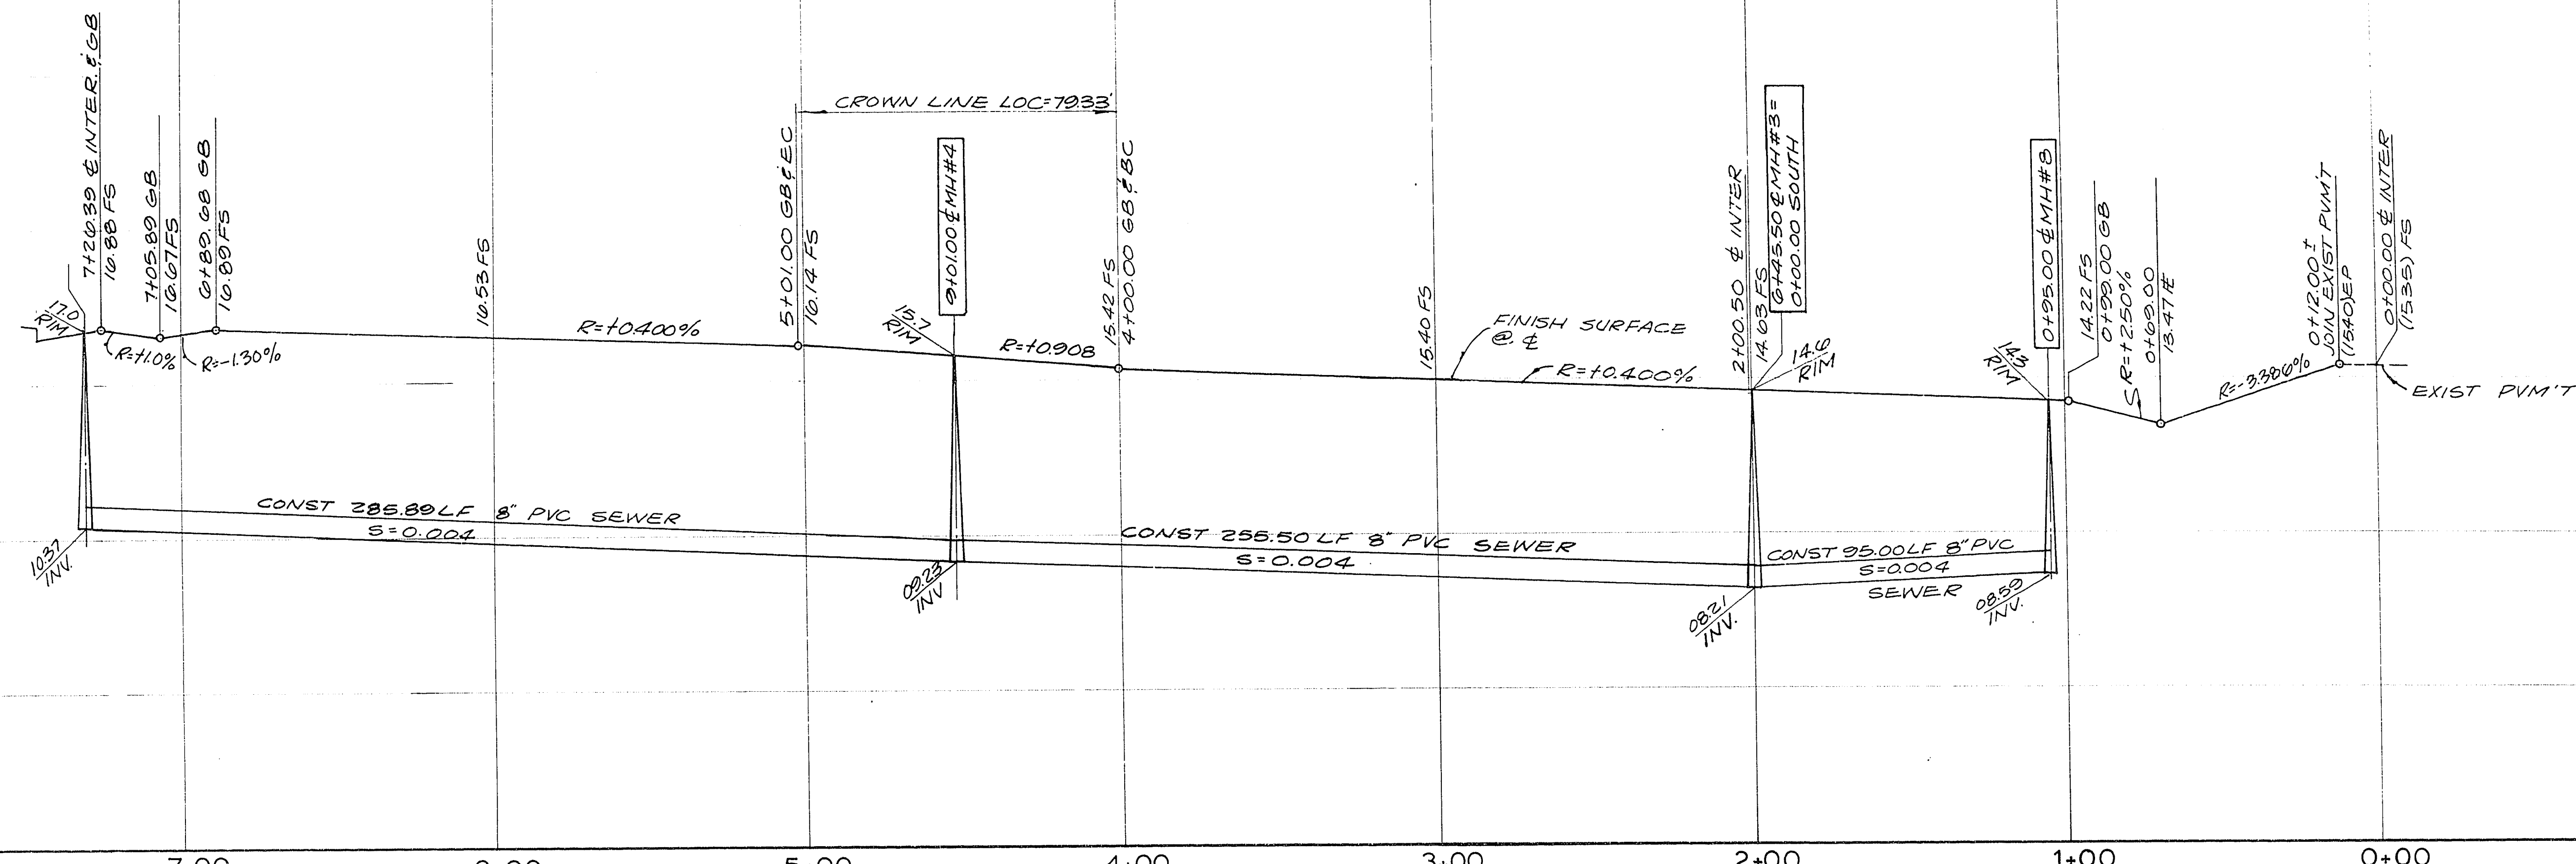
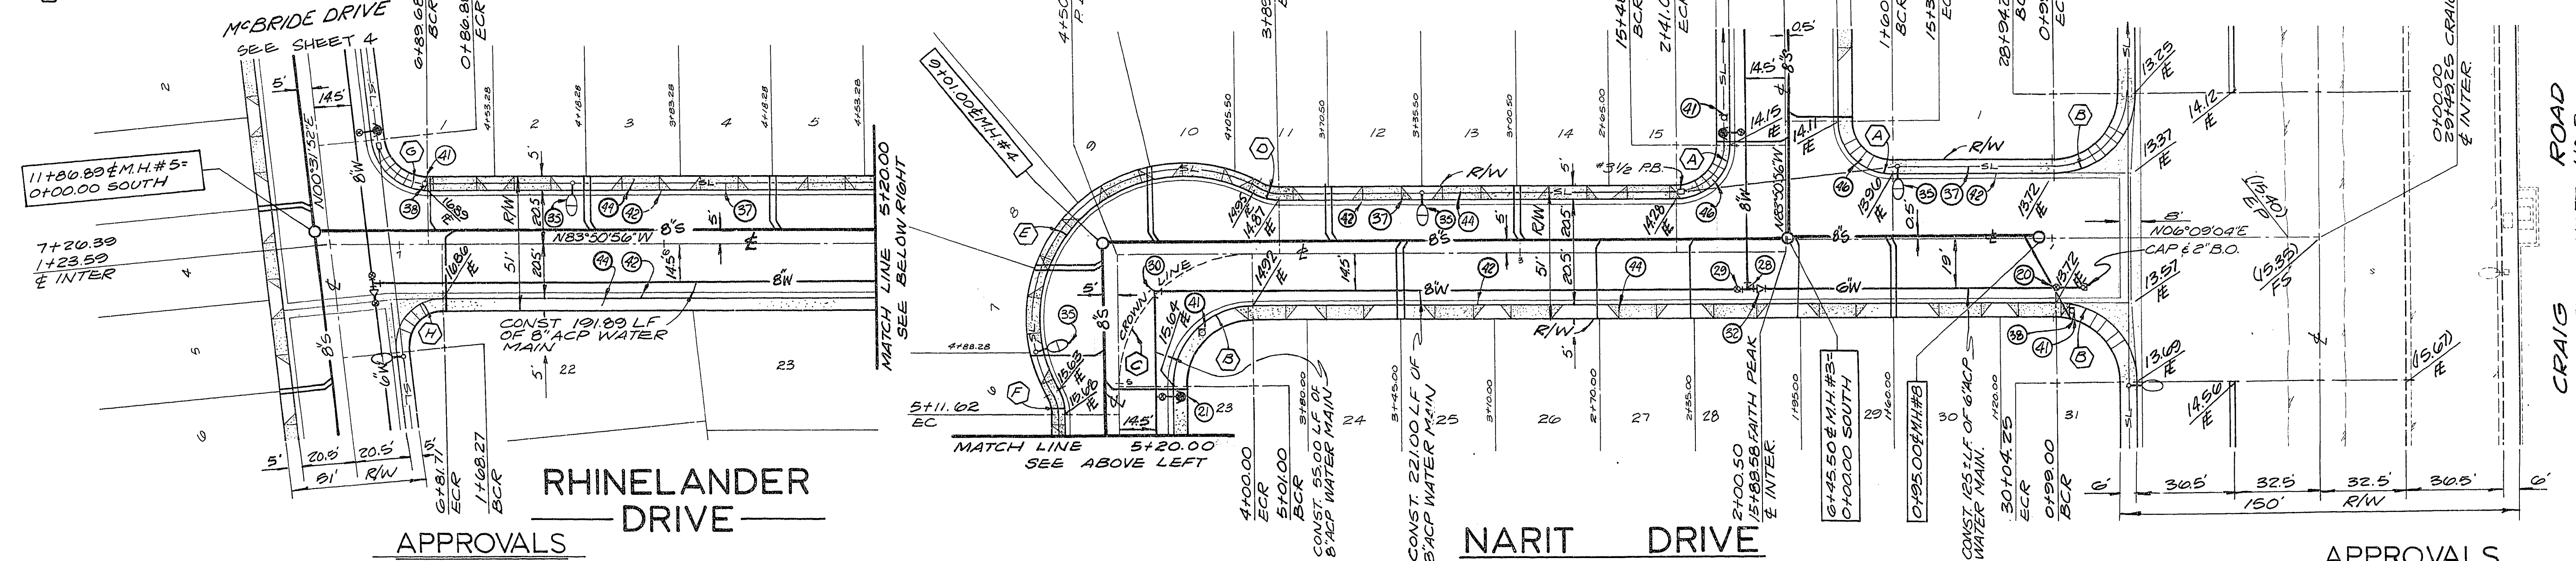


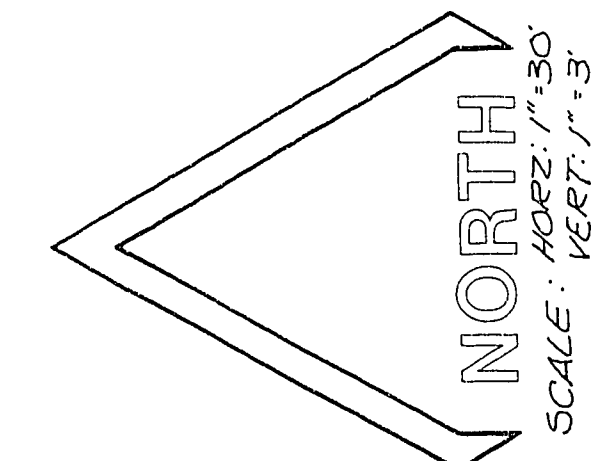

CURVE DATA

No.	A	R	L	T
A	90°00'00"	20.00'	31.42'	20.00'
B	90°00'00"	30.00'	47.12'	30.00'
C	90°00'00"	50.50'	79.33'	50.50'
D	28°21'28"	20.00'	9.90'	5.05'
E	146°42'56"	55.00'	140.84'	184.00'
F	28°21'28"	20.00'	9.90'	5.05'
G	84°22'48"	20.00'	29.45'	18.13'
H	95°37'12"	20.00'	33.38'	22.06'

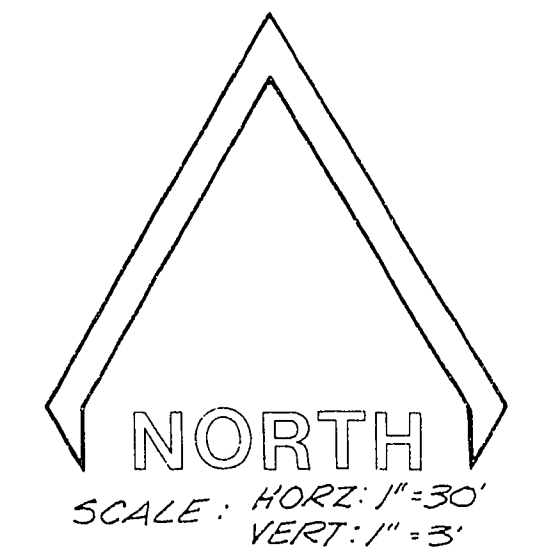


APPROVALS

LAS VEGAS VALLEY WATER DISTRICT
 DATE: 6-15-83
 C.L.V. ELECTRICAL SUPERVISOR: [Signature]
 C.L.V. CITY ENGINEER: [Signature]
 C.L.V. TRAFFIC ENGINEER: [Signature]
 C.L.V. SANITATION ENGINEER: [Signature]
 C.L.V. CHIEF, LAND DEVELOPMENT & FLOOD CONTROL: [Signature]
 C.L.V. FIRE MARSHAL: [Signature]
 C.L.V. QUALITY CONTROL ENGINEER: [Signature]
 C.L.V. ELECTRICAL COORDINATOR: [Signature]

NEVADA POWER COMPANY
 DATE: 6-16-83

6-25-83
 7-6-83
 7-8-83
 7-10-83
 7-11-83

6-21-83
 6-21-83

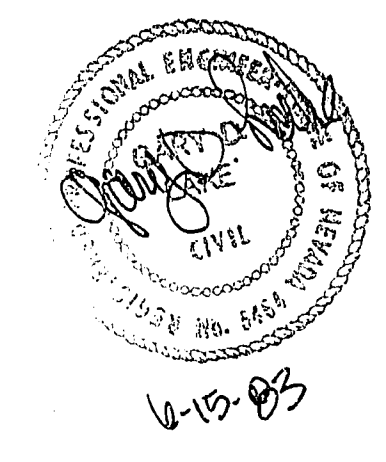

PAWA INCORPORATED OF NEVADA
 801 South Rancho Dr. • Suite D3A • Las Vegas, NV 89106 • (702) 386-0610

R. A. HOMES
 BEDFORD VILLAGE WEST UNIT NO. 1
 RHINELANDER DR. & NARIT DR.
 STREET IMPROVEMENT PLAN

Recommended by: [Signature]
 Date: 6-15-83
 Description: [Blank]

SHEET
6
 of 14 sheets