
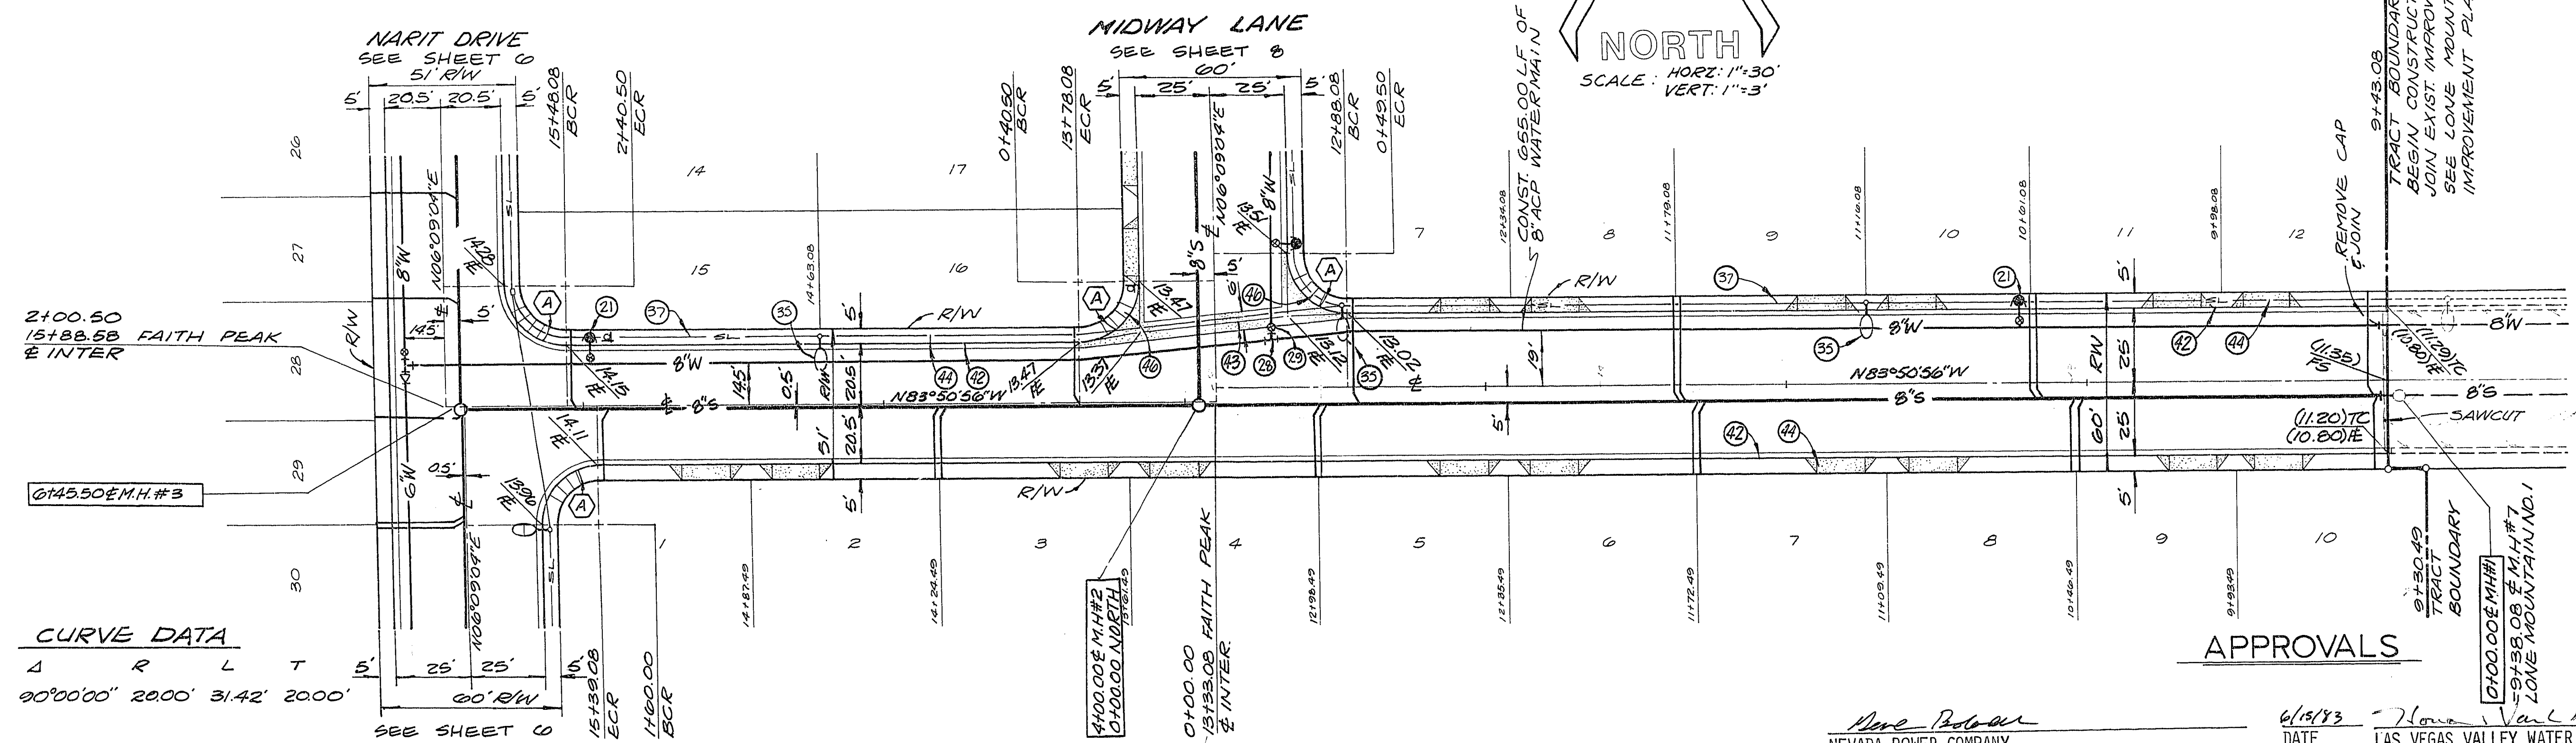


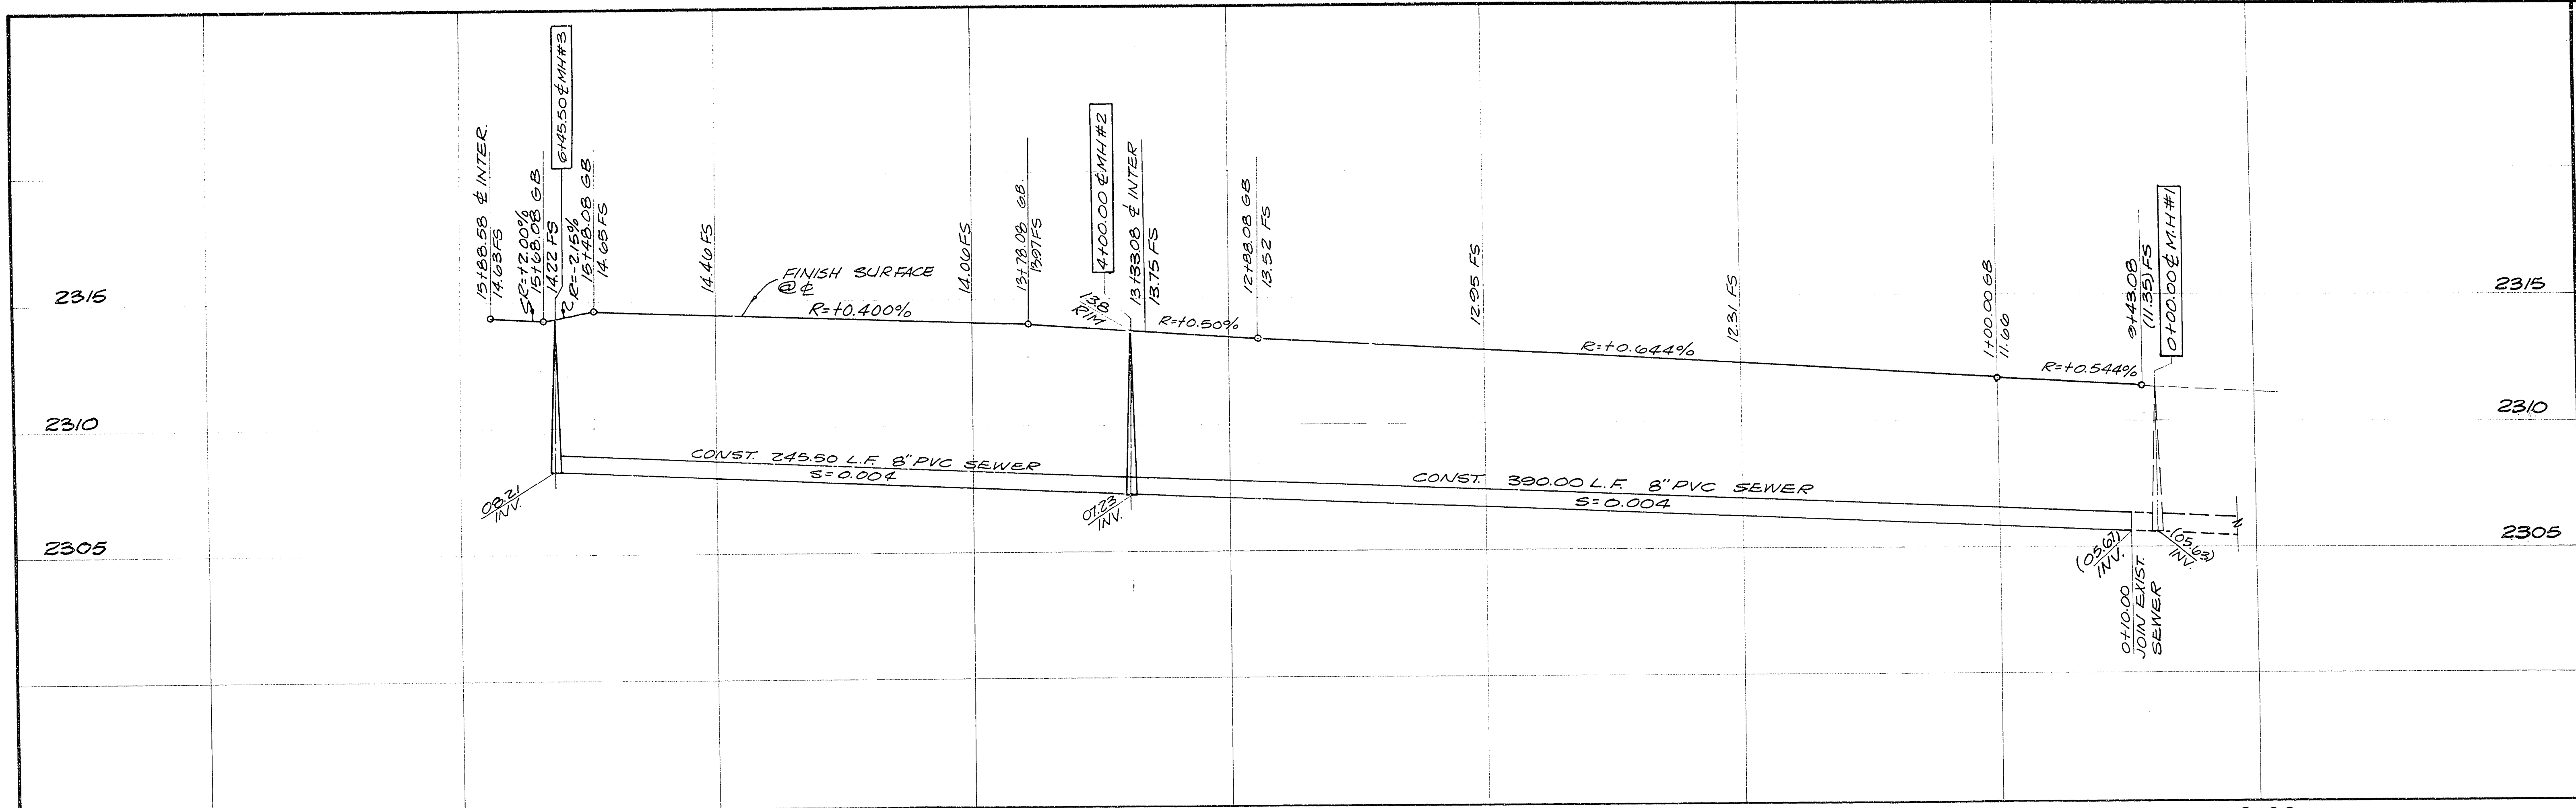

CURVE DATA

NO.	Δ	R	L	T
(A)	90°00'00"	2000'	31.42'	2000'

APPROVALS

R.L. Anton
C.L.V. SANITATION ENGINEER
DATE: 7-3-83

Donna Davis
C.L.V. ELECTRICAL SUPERVISOR
DATE: 7-3-83

James P. Davis
C.L.V. CHIEF LAND DEVELOPMENT & FLOOD CONTROL
DATE: 7-6-83

FAITH PEAK DRIVE

APPROVALS

Donna Davis
NEVADA POWER COMPANY
DATE: 6/15/83


William C. Davis
C.L.V. QUALITY CONTROL ENGINEER
DATE: 7/1/83

James P. Davis
C.L.V. FIRE MARSHAL
DATE: 7/1/83

Donna Davis
LAS VEGAS VALLEY WATER DISTRICT
DATE: 6-15-83

Donna Davis
C.L.V. CITY ENGINEER
DATE: 7-8-83

Donna Davis
C.L.V. TRAFFIC ENGINEER
DATE: 7/1/83

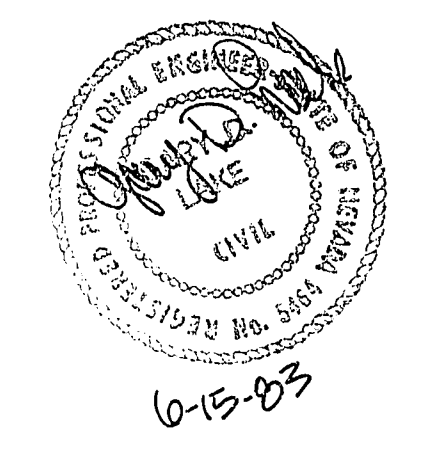

PAWA INCORPORATED OF NEVADA 801 South Rancho Dr. • Suite D3A • Las Vegas, NV 89106 • (702) 386-0610	Recommended By: <u>Donna Davis</u> 6-15-83	Description:
	R.A. HOMES BEDFORD VILLAGE WEST UNIT NO. 1 FAITH PEAK DR. STREET IMPROVEMENT PLAN	SHEET 7 of 14 sheets
	1074-866-1	