



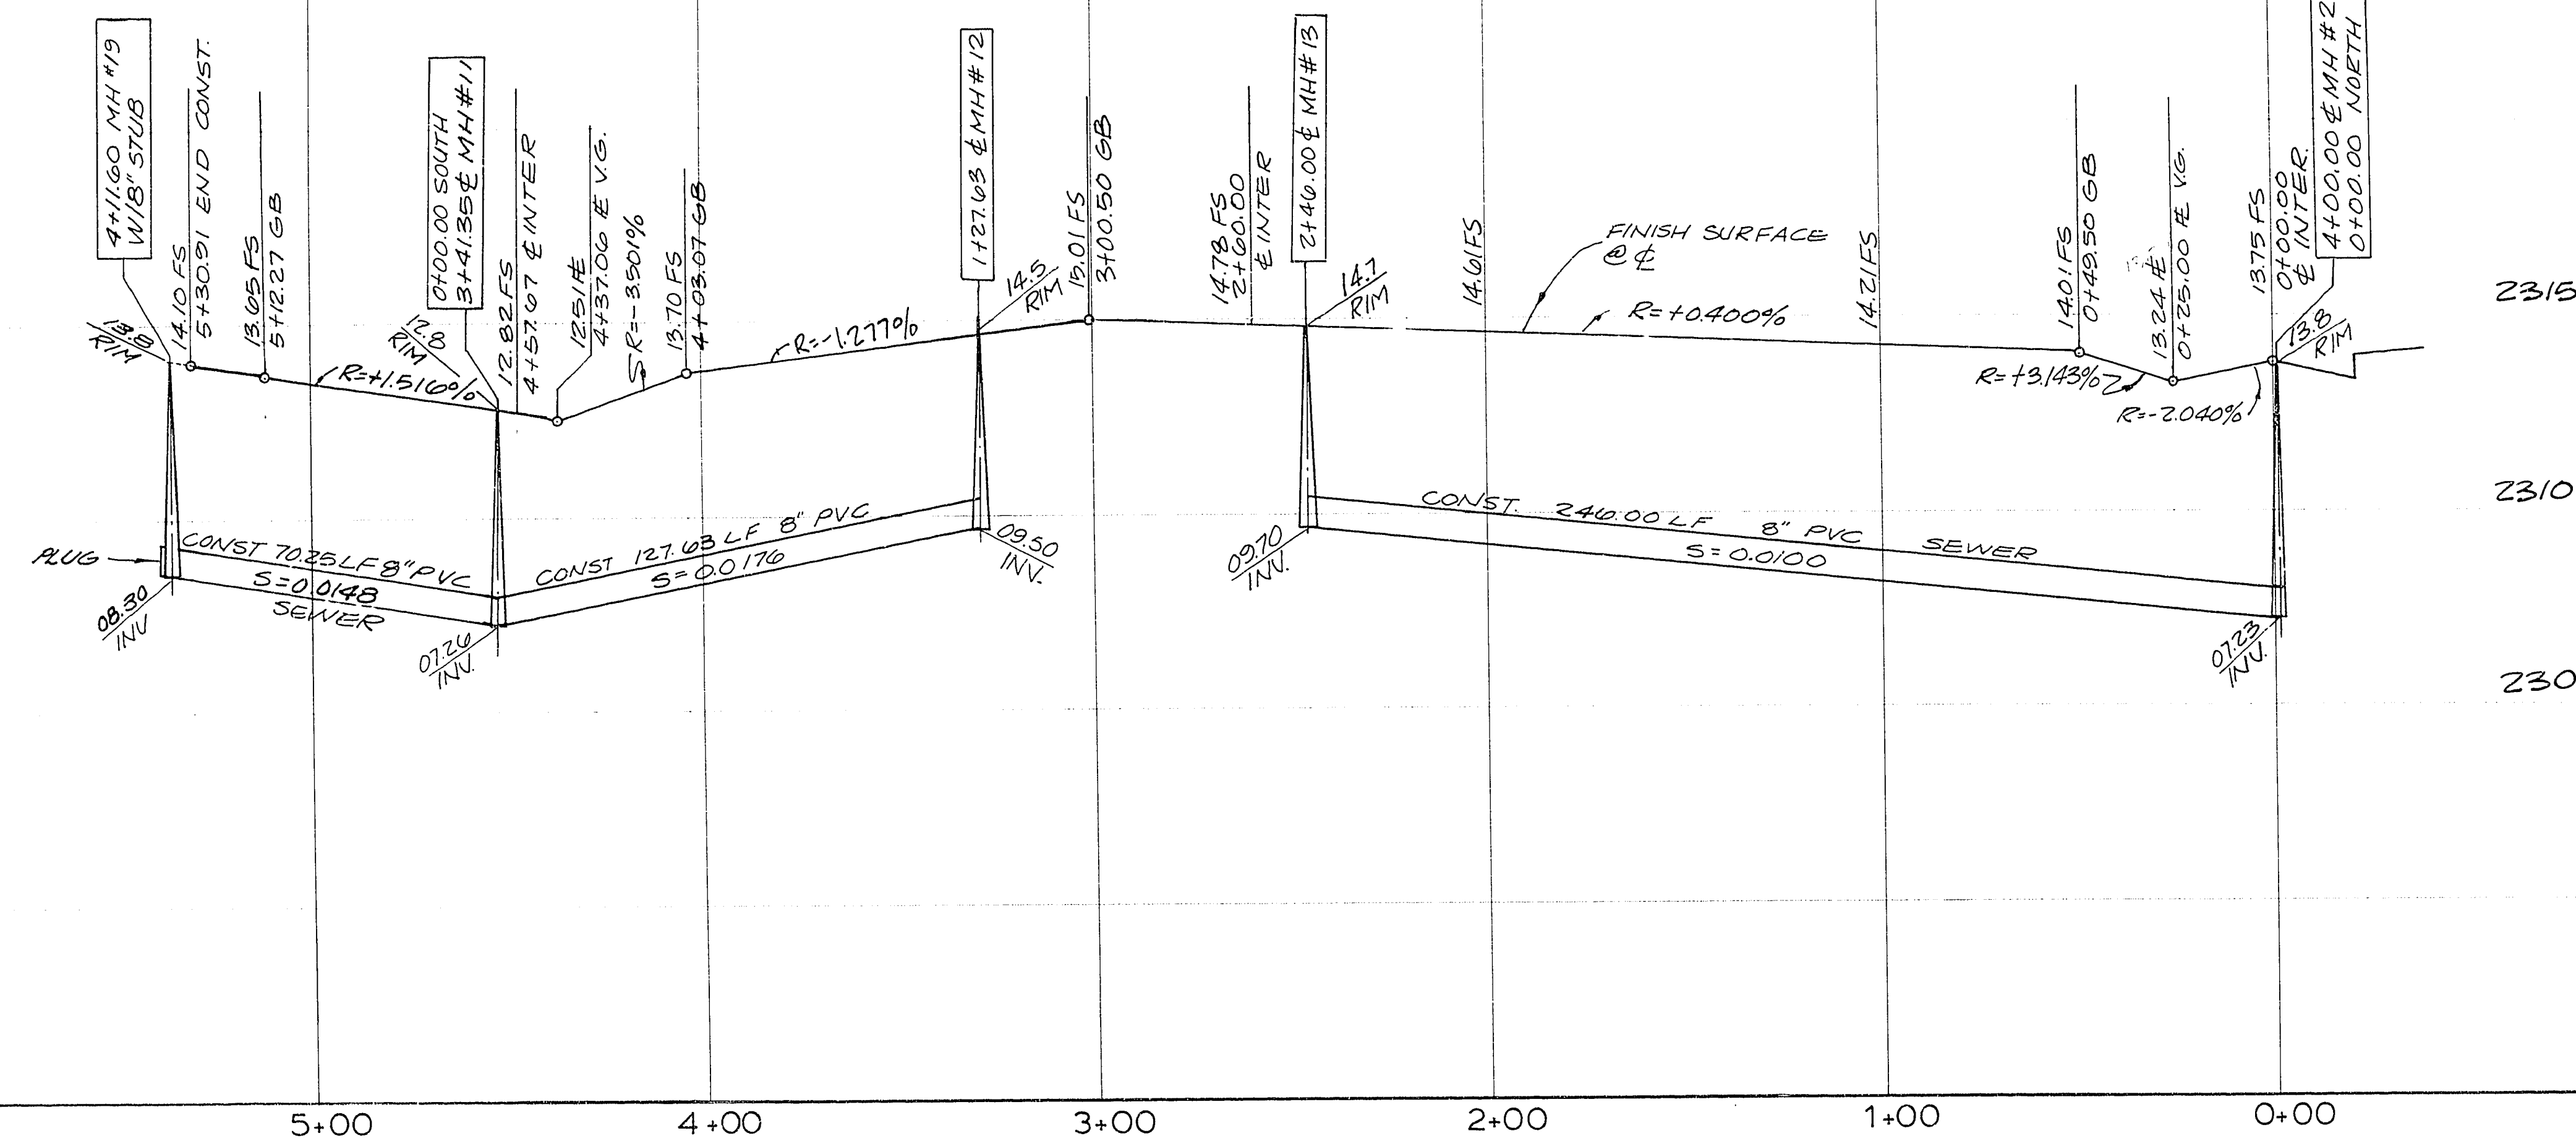


CURVE DATA

NO.	A	R	L	T
A	90°00'00"	2000'	31.42'	2000'
B	64°17'22"	20000'	22441'	125.68'
C	27°39'51"	22500'	108.64'	55.40'
D	05°20'22"	22500'	20.97'	10.49'
E	64°17'22"	17500'	196.36'	109.97'
F	74°21'25"	5500'	71.38'	41.71'
G	117°39'51"	5500'	112.95'	90.93'

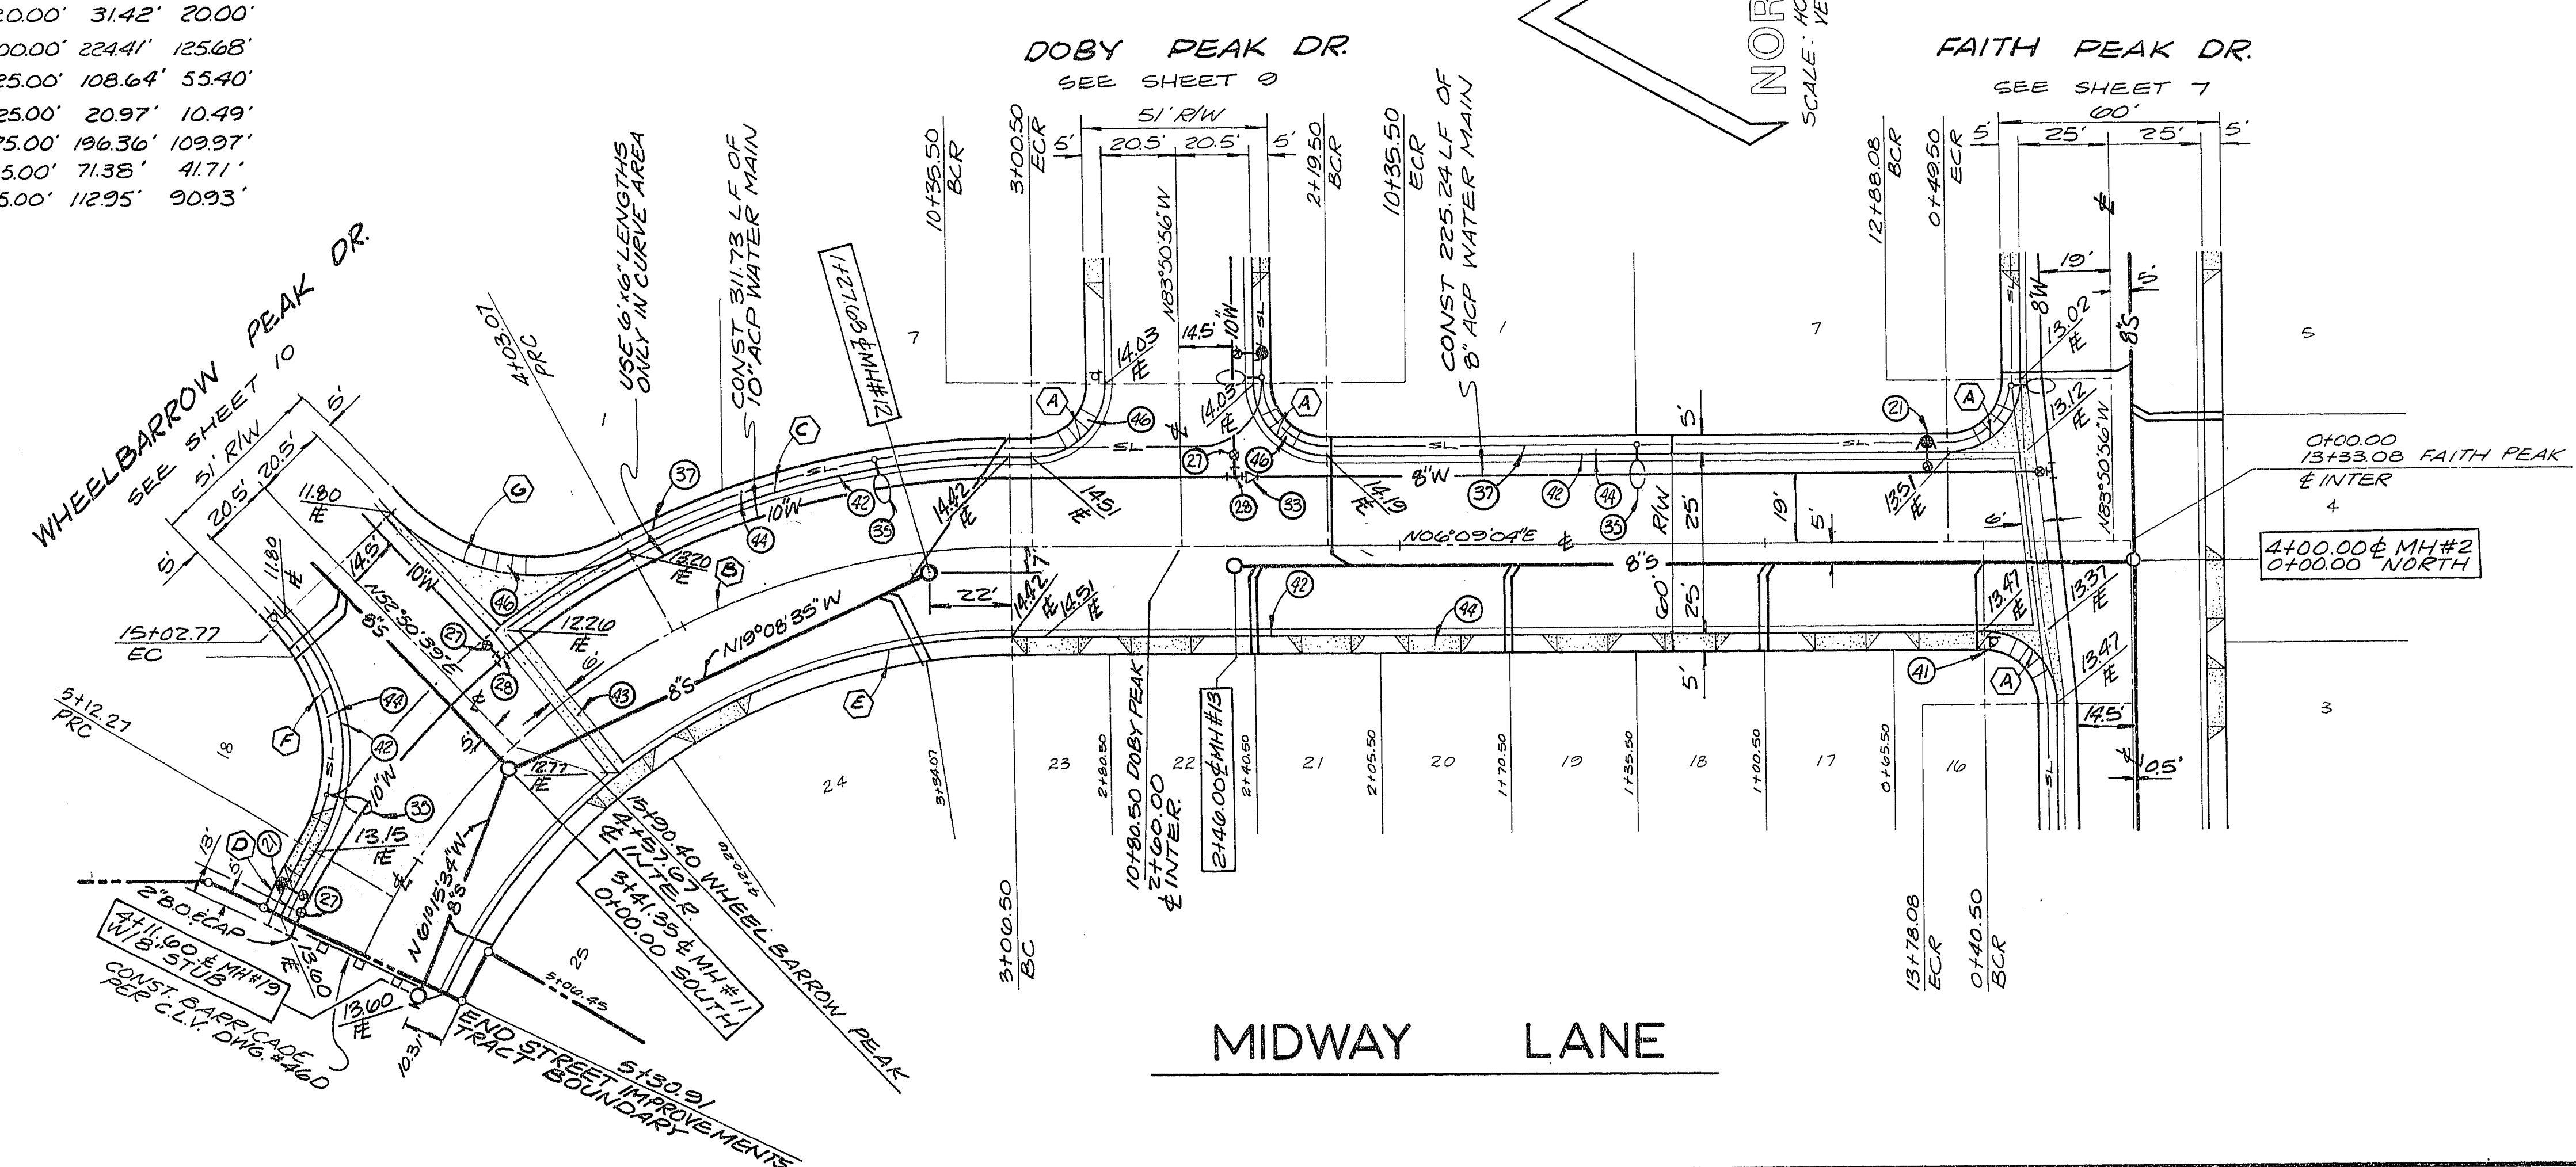

APPROVALS

<i>[Signature]</i> C.L.V. CITY ENGINEER	DATE 11/18/83
<i>[Signature]</i> C.L.V. TRAFFIC ENGINEER	DATE 7/2/83
<i>[Signature]</i> C.L.V. QUALITY CONTROL ENGINEER	DATE 7-3-83
<i>[Signature]</i> C.L.V. FIRE MARSHAL	DATE 6-27-83
<i>[Signature]</i> C.L.V. SANITATION ENGINEER	DATE 6-15-83
<i>[Signature]</i> C.L.V. ELECTRICAL COORDINATOR	DATE 6-27-83
<i>[Signature]</i> C.L.V. ELECTRICAL SUPERVISOR	DATE 6-15-83
<i>[Signature]</i> C.L.V. CHIEF, LAND DEVELOPMENT & FLOOD CONTROL	DATE 6/15/83
<i>[Signature]</i> LAS VEGAS VALLEY WATER DISTRICT	
<i>[Signature]</i> NEVADA POWER COMPANY	

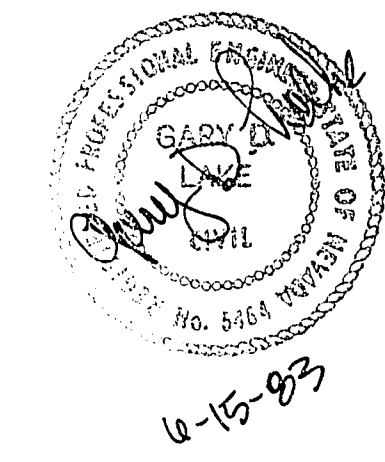

Recommended: *[Signature]* DOE 5464-6/15/83

PAWA INCORPORATED
OF NEVADA

801 South Ranch Dr. • Suite D 3A • Las Vegas, NV 89106 • (702) 386-0610

R.A. HOMES

BEDFORD VILLAGE WEST UNIT NO. 1

MIDWAY LANE

STREET IMPROVEMENT PLAN

SHEET

8

of 14 sheets

176.00 1079.866-1