
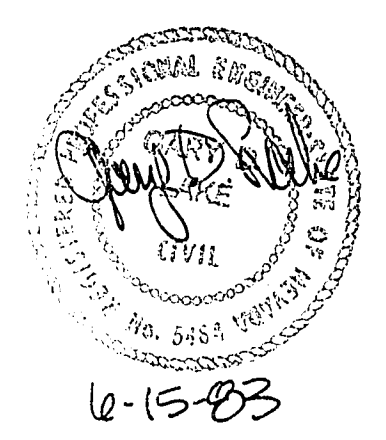
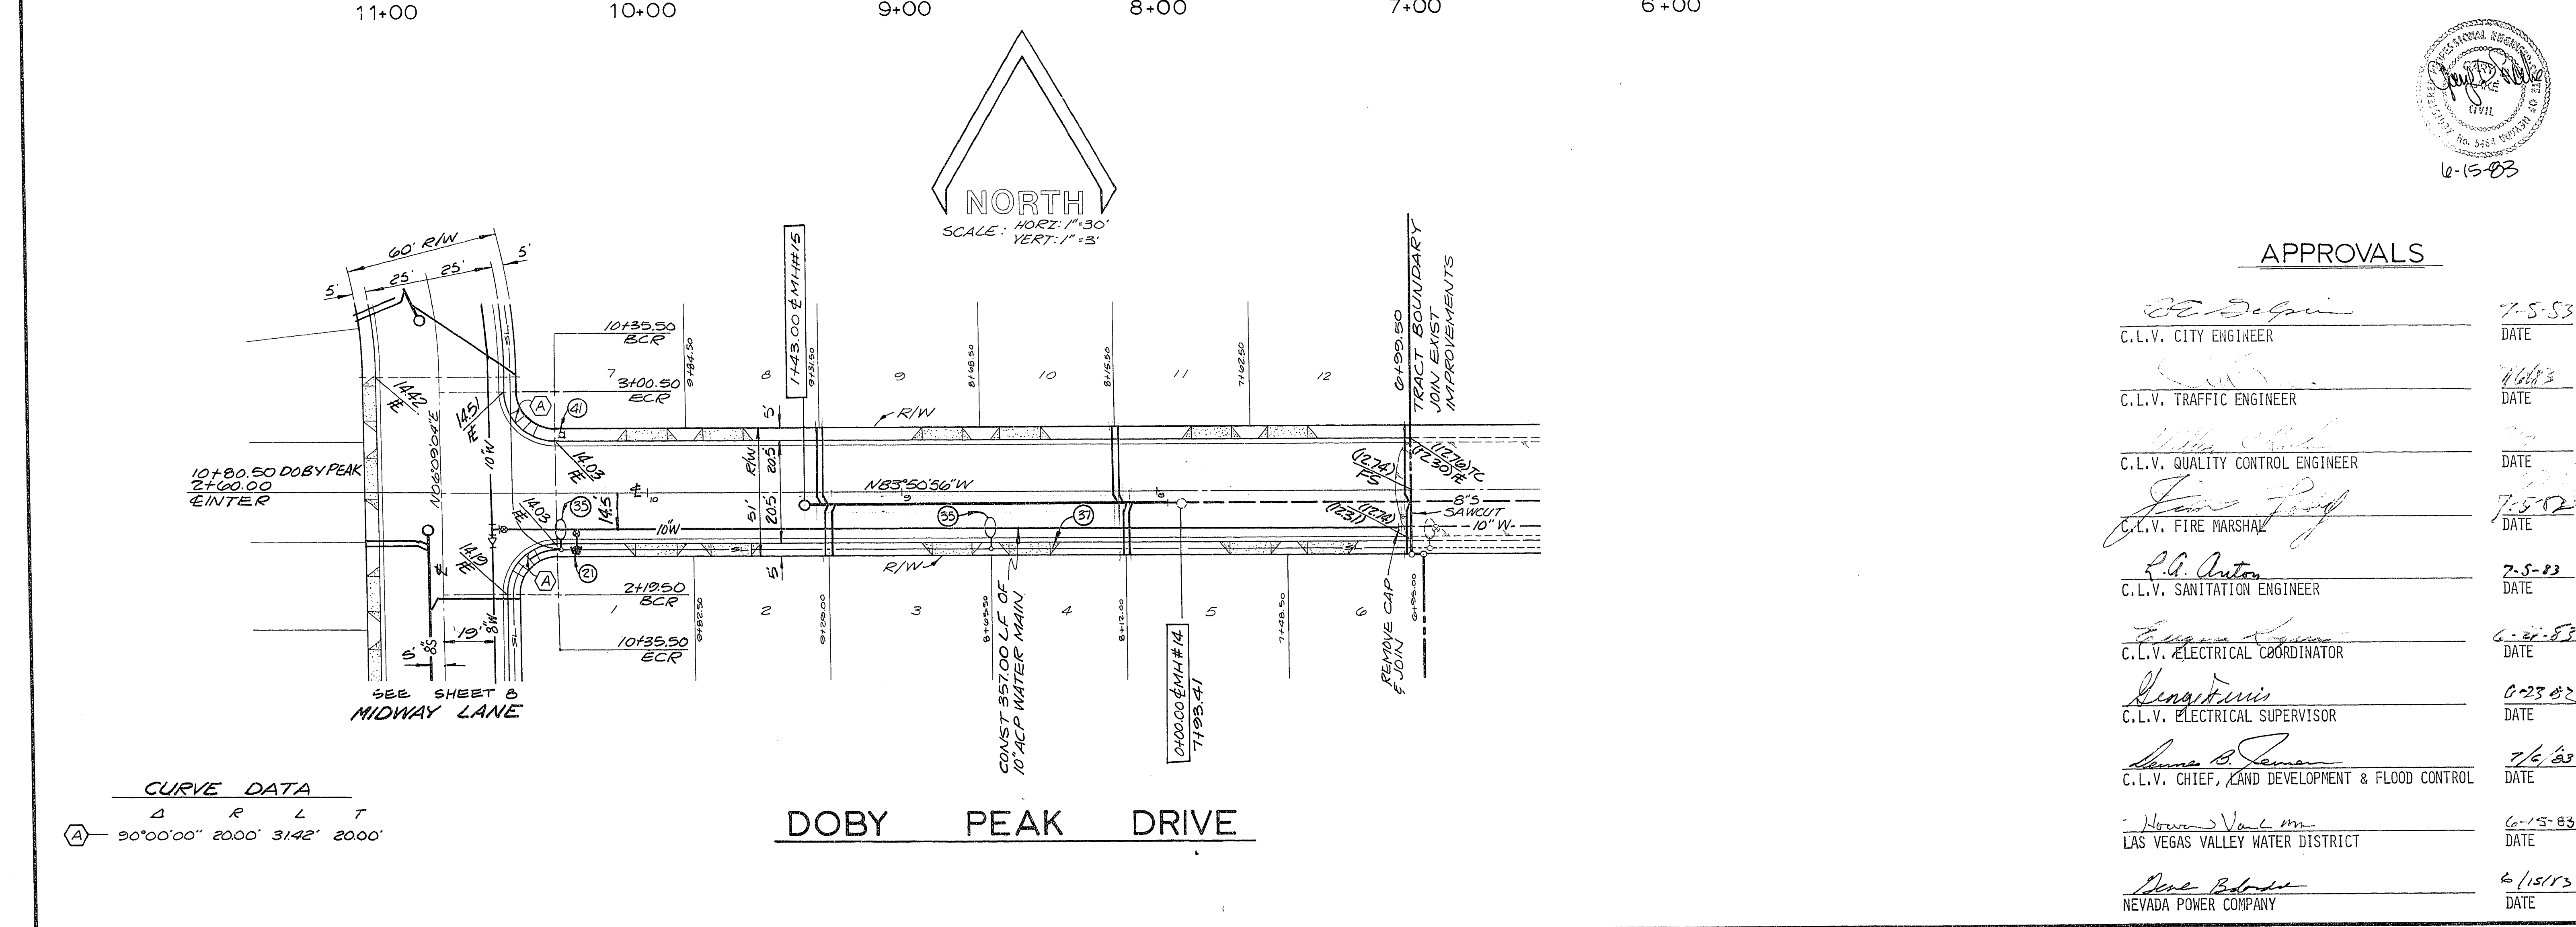


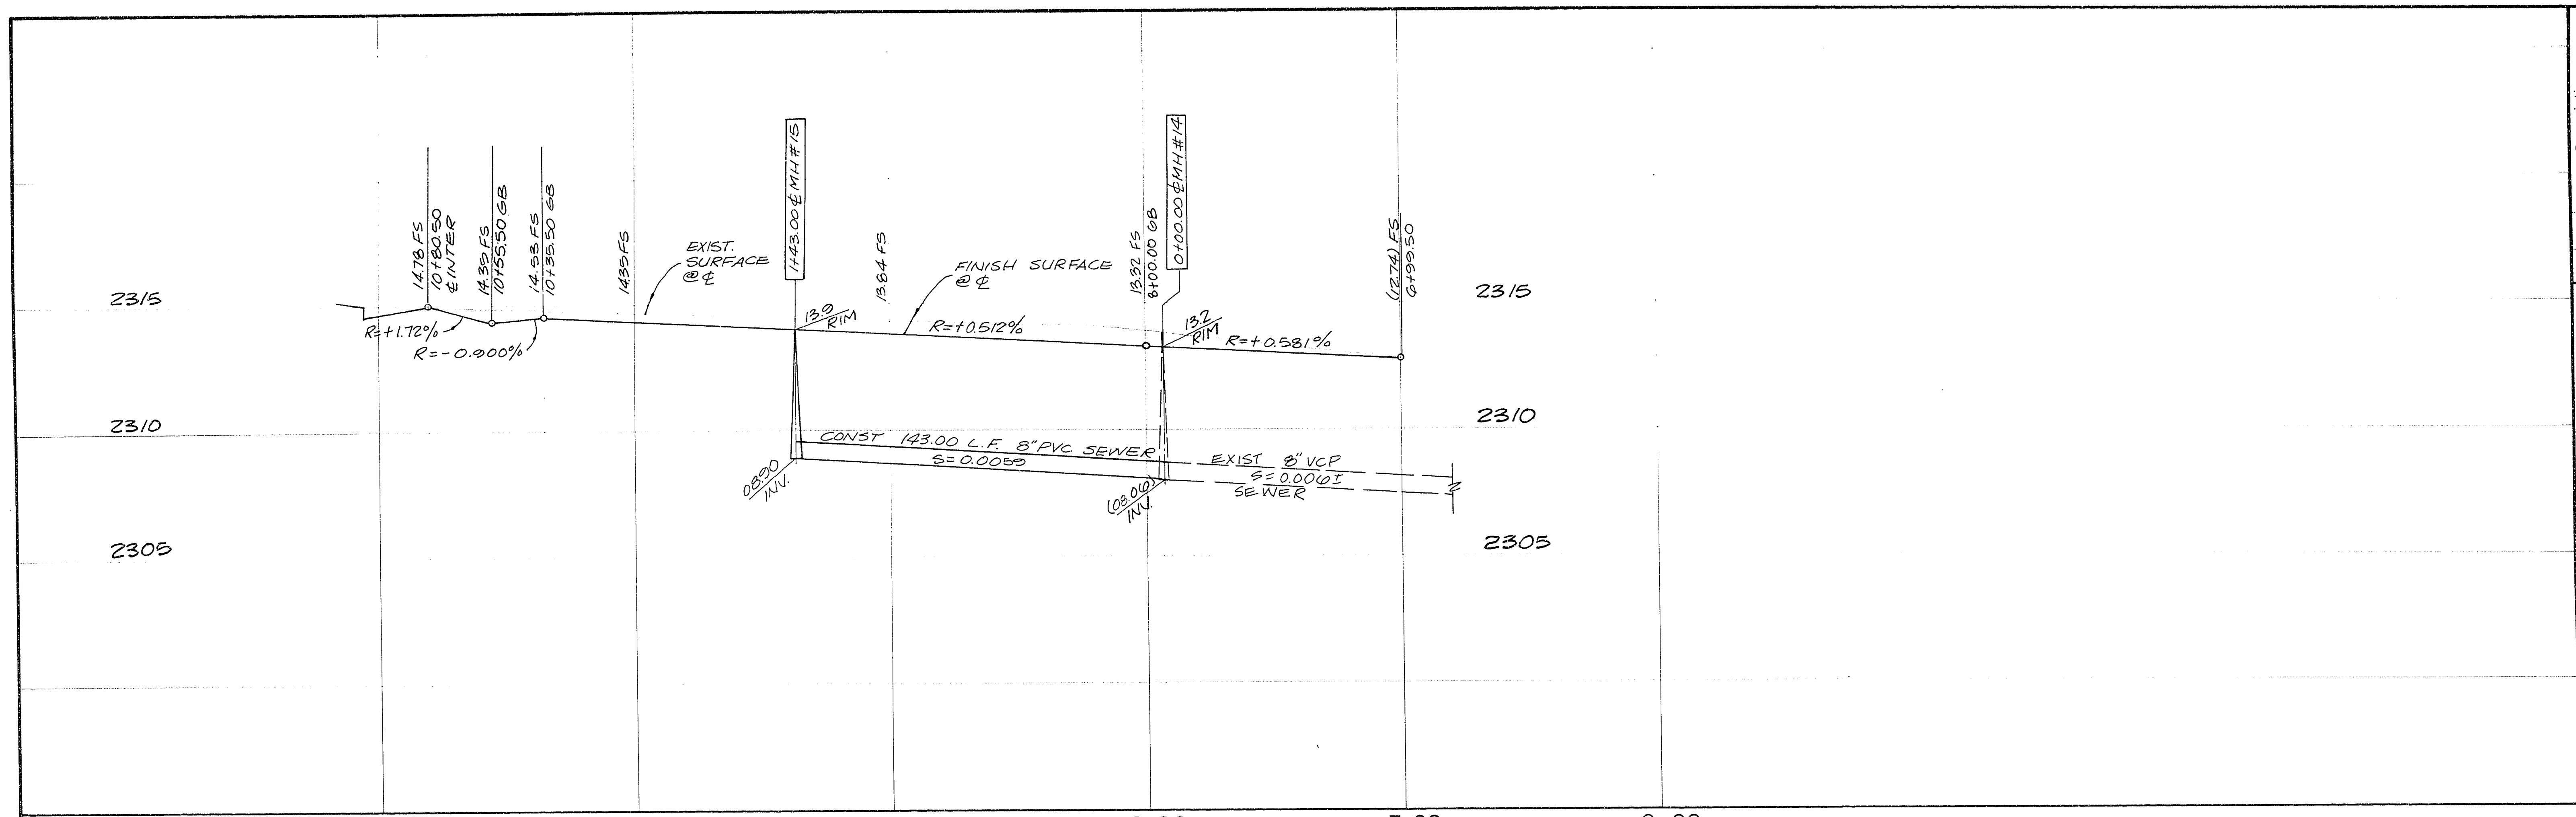

APPROVALS

<i>R. A. Homes</i>	7-5-83
C.L.V. CITY ENGINEER	DATE
<i>[Signature]</i>	7/6/83
C.L.V. TRAFFIC ENGINEER	DATE
<i>[Signature]</i>	7/5/82
C.L.V. QUALITY CONTROL ENGINEER	DATE
<i>[Signature]</i>	7-5-83
C.L.V. FIRE MARSHAL	DATE
<i>[Signature]</i>	6-23-83
C.L.V. SANITATION ENGINEER	DATE
<i>[Signature]</i>	6-23-83
C.L.V. ELECTRICAL COORDINATOR	DATE
<i>[Signature]</i>	6-23-83
C.L.V. ELECTRICAL SUPERVISOR	DATE
<i>[Signature]</i>	7/6/83
C.L.V. CHIEF, LAND DEVELOPMENT & FLOOD CONTROL	DATE
<i>[Signature]</i>	6-15-83
C.L.V. CHIEF, LAND DEVELOPMENT & FLOOD CONTROL	DATE
<i>[Signature]</i>	6-15-83
C.L.V. CHIEF, LAND DEVELOPMENT & FLOOD CONTROL	DATE

Recommended by *[Signature]* RCE 5404-01583

Rev. Date

Description

PAWA INCORPORATED OF NEVADA

801 South Rancho Dr. • Suite D-3A • Las Vegas, NV 89106 • (702) 386-0610

SHEET

9

of 14 sheets