





LONE MOUNTAIN ESTATES UNIT NO. 1

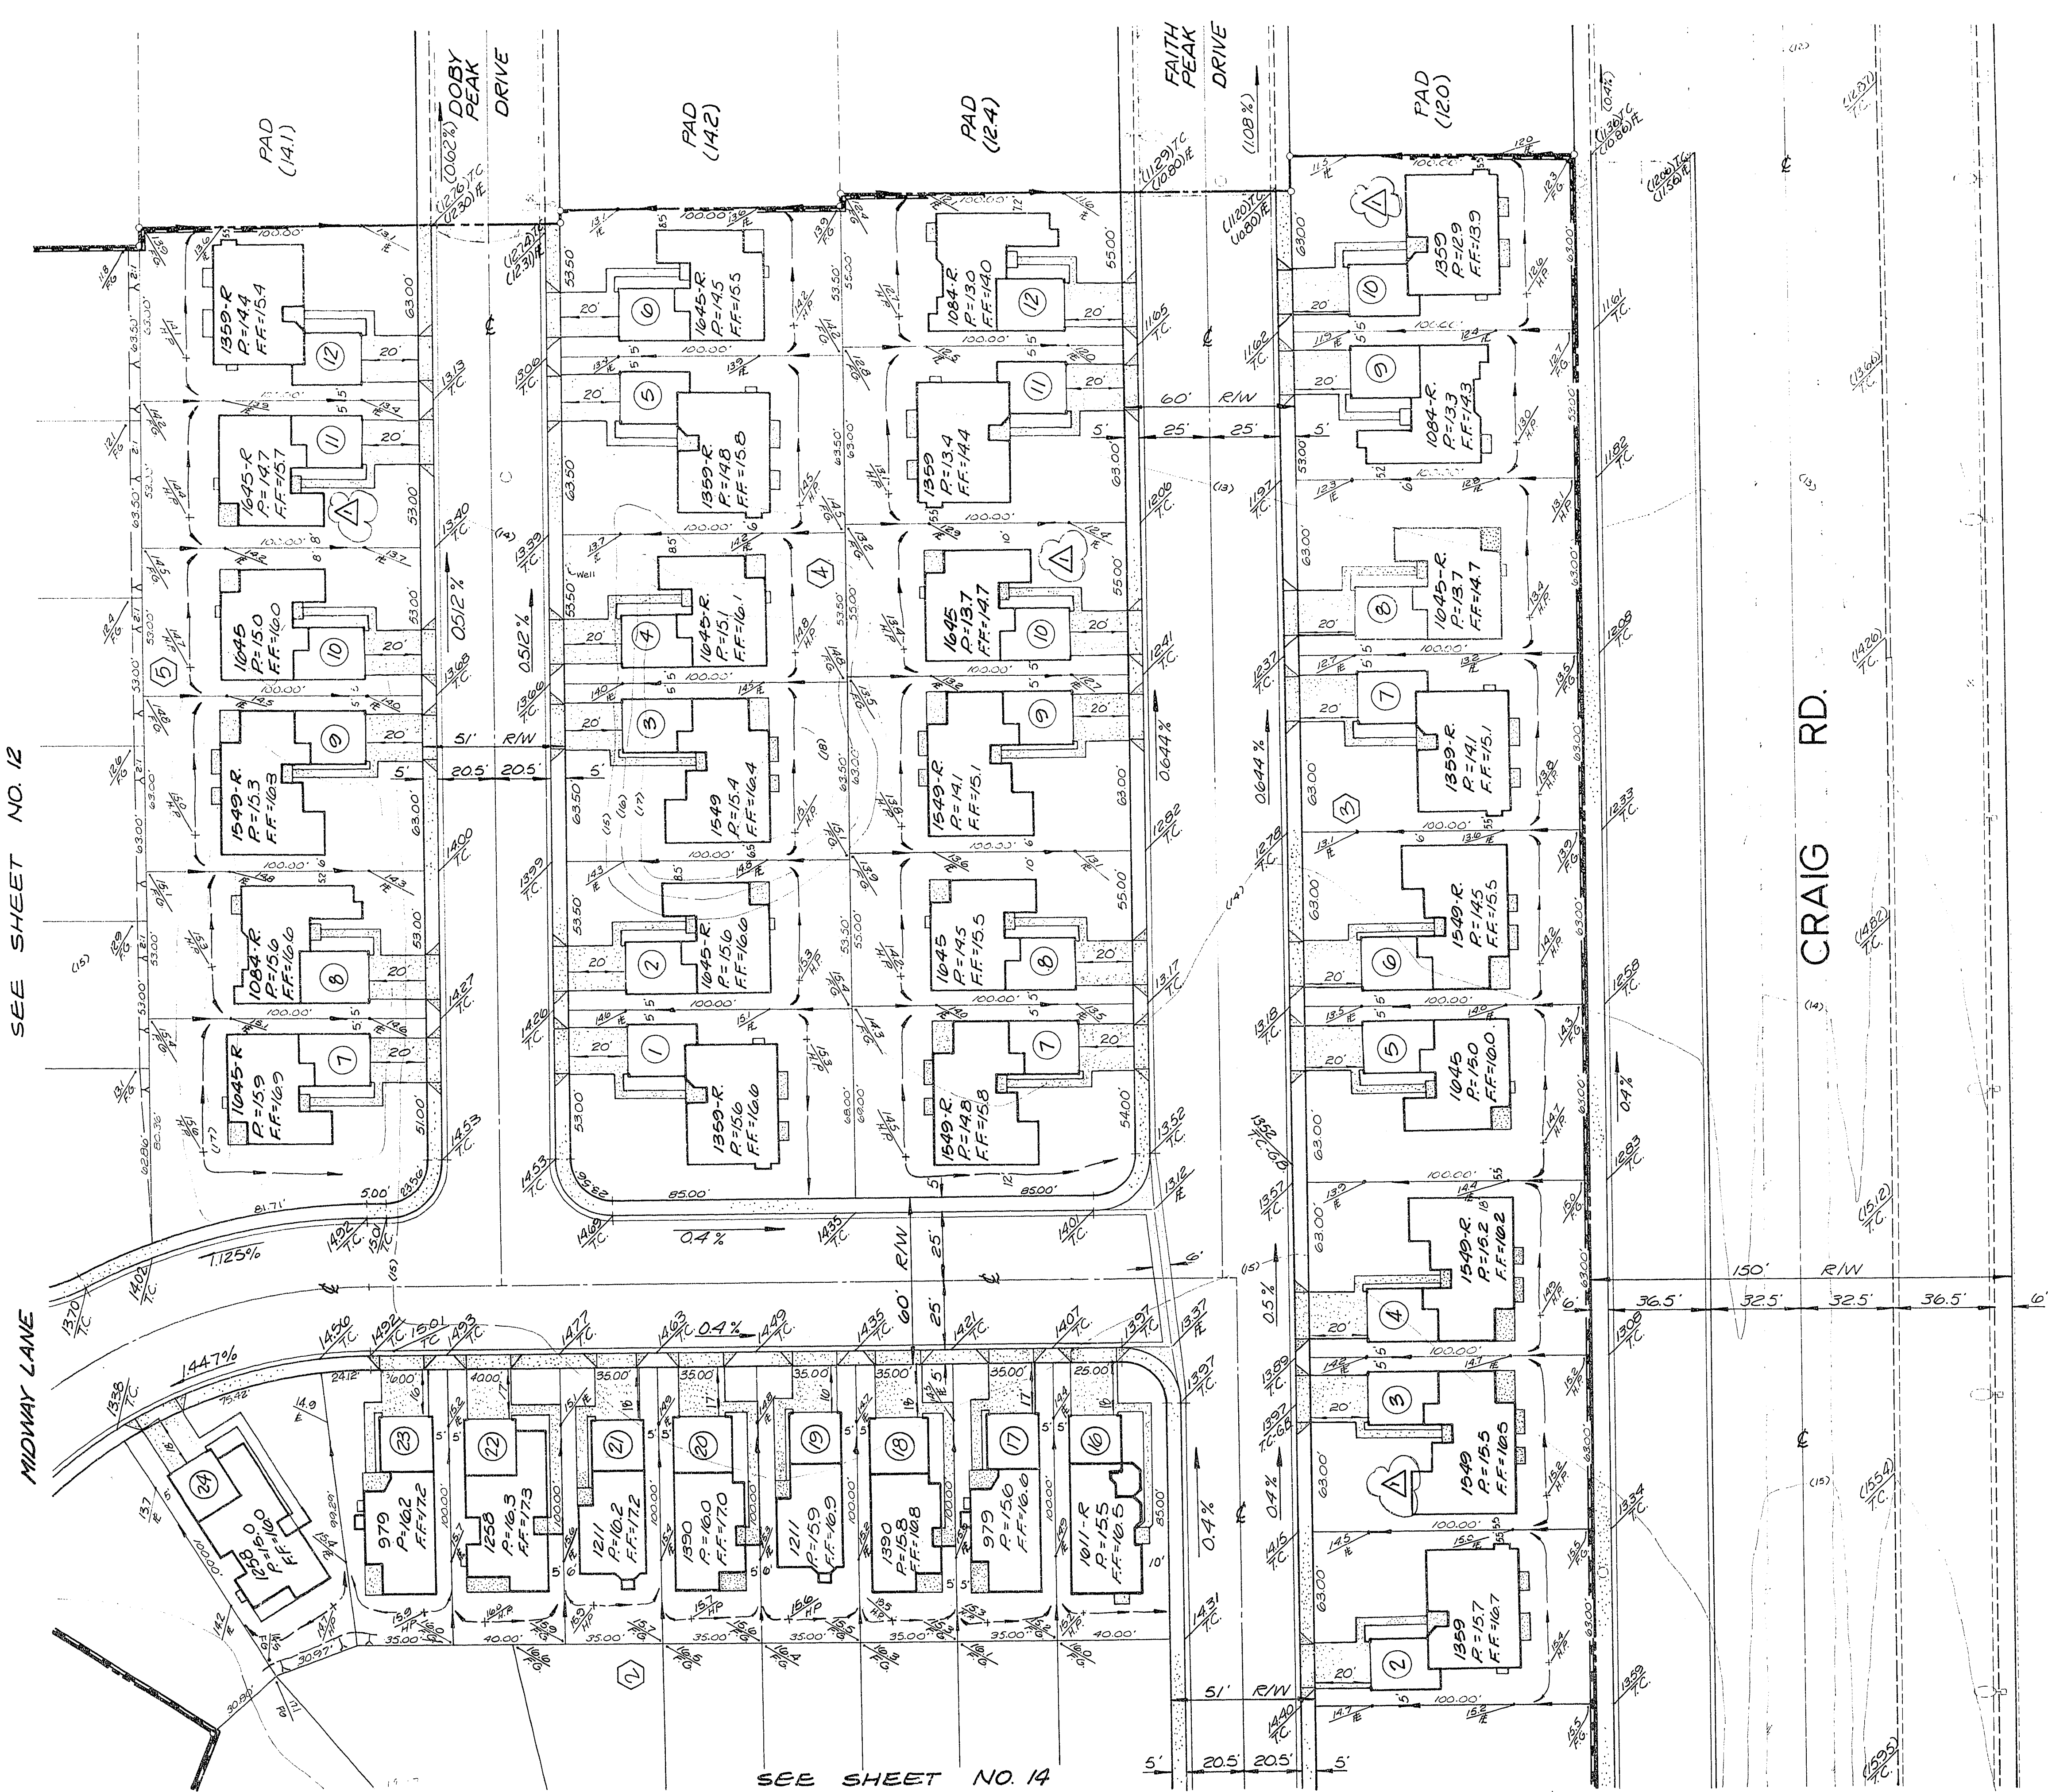

SEE SHEET NO. 12

SEE SHEET NO. 14

APPROVALS
CLV CHIEF, LAND DEVELOPMENT AND FLOOD CONTROL
CLV CITY ENGINEER
CLV QUALITY CONTROL ENGINEER
NEVADA POWER

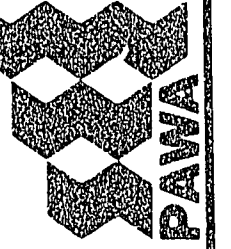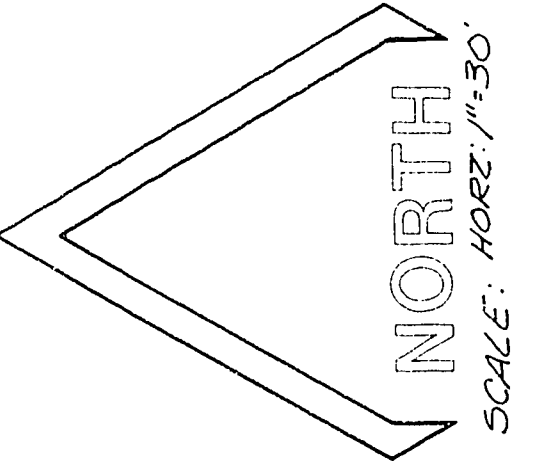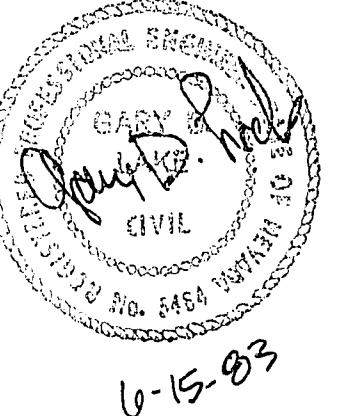

Rev	Date	Description	Appd
