



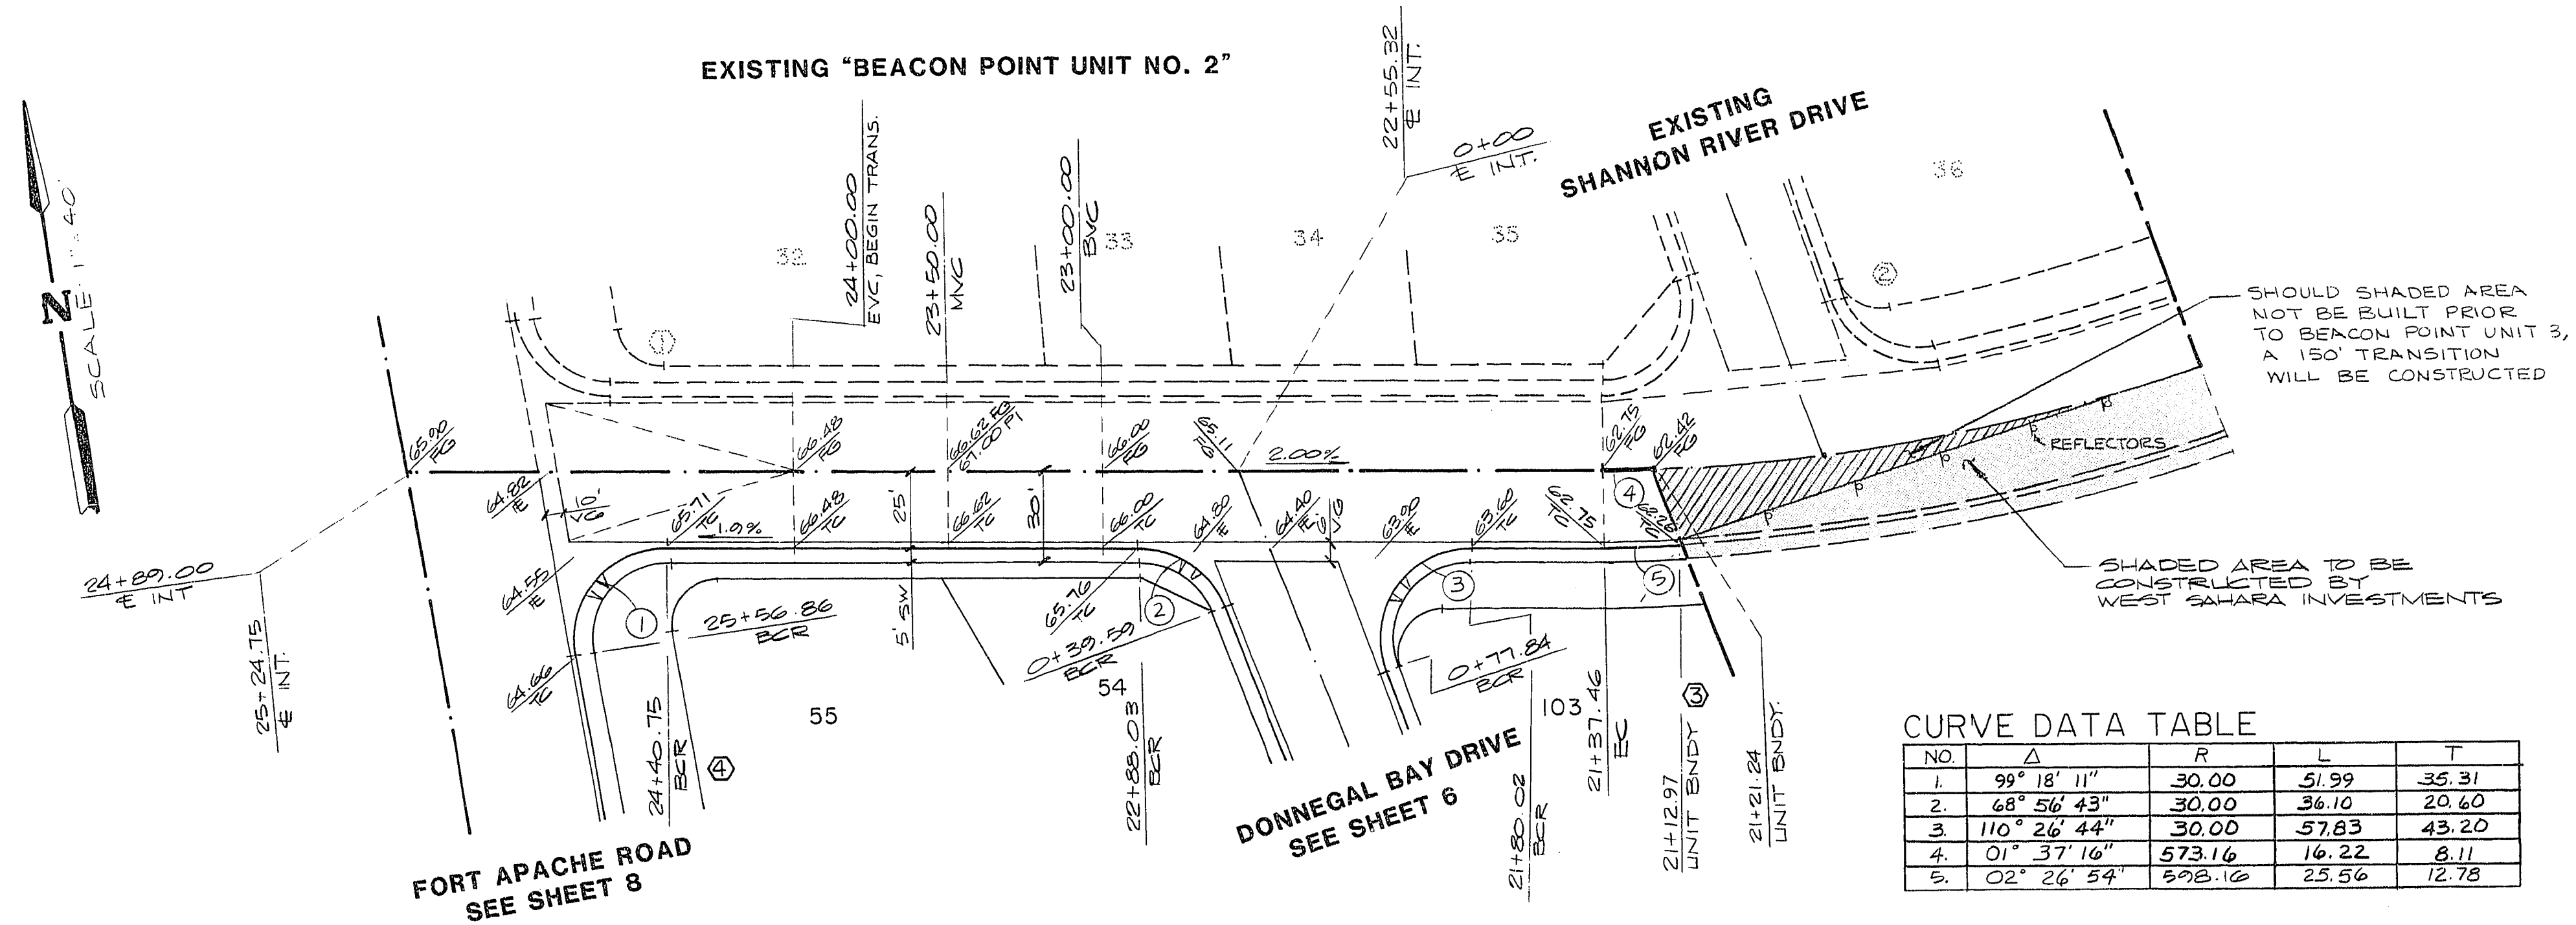

CURVE DATA TABLE				
NO.	Δ	R	L	T
1.	99° 18' 11"	30.00	51.99	35.31
2.	68° 56' 43"	30.00	36.10	20.60
3.	110° 26' 44"	30.00	57.83	43.20
4.	01° 37' 16"	573.16	16.22	8.11
5.	02° 26' 54"	598.10	25.56	12.78

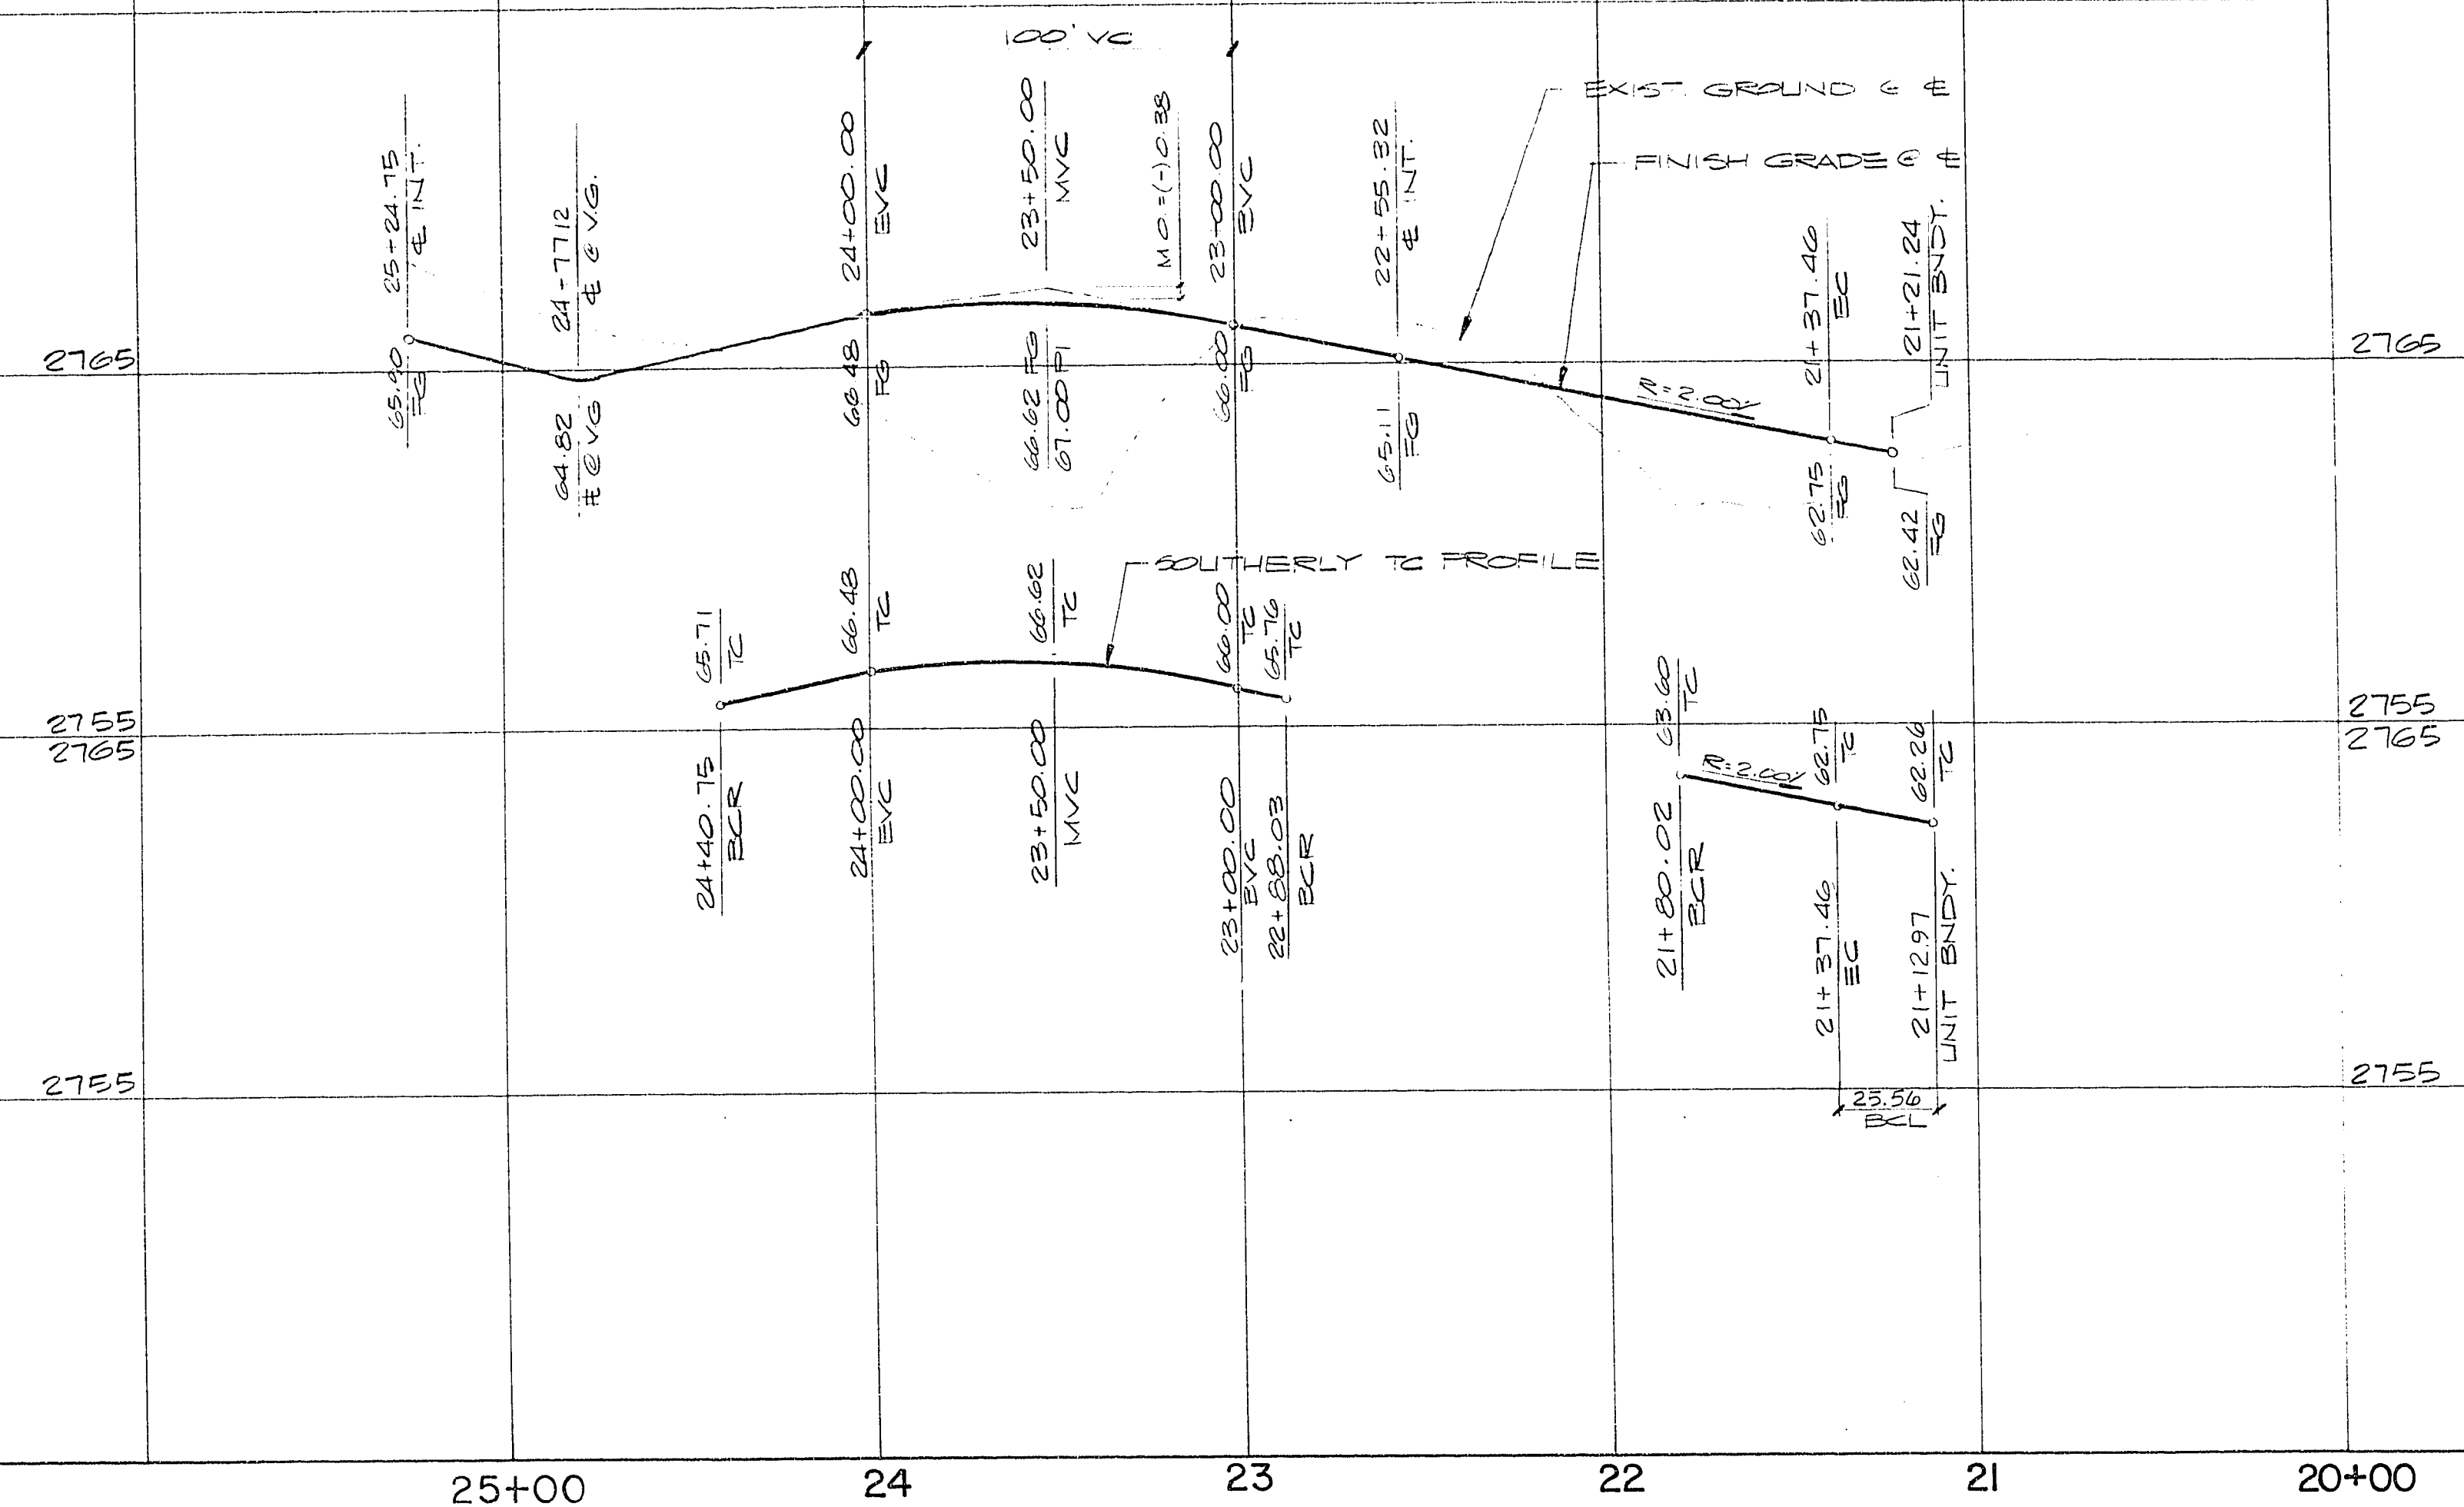

MARINER COVE DRIVE

STREET PLAN & PROFILE
(MARINER COVE DRIVE)

BEACON POINT UNIT NO. 3

WO NO. 4045
BY T.B. P.C.
DATE 7/86
HORIZ. 1"=40'
SCALE VERT. 1"=4'

SHEET
3
OF 16 SHEETS

ENGINEERS & SURVEYORS
7022 W. CHARLESTON BLVD.
LAS VEGAS, NEVADA 89117
PHONE: 702 / 363-6415
INCORPORATED
SUBMITTED BY: Paul E. ...
PAUL E. ...
DATE 7/86