


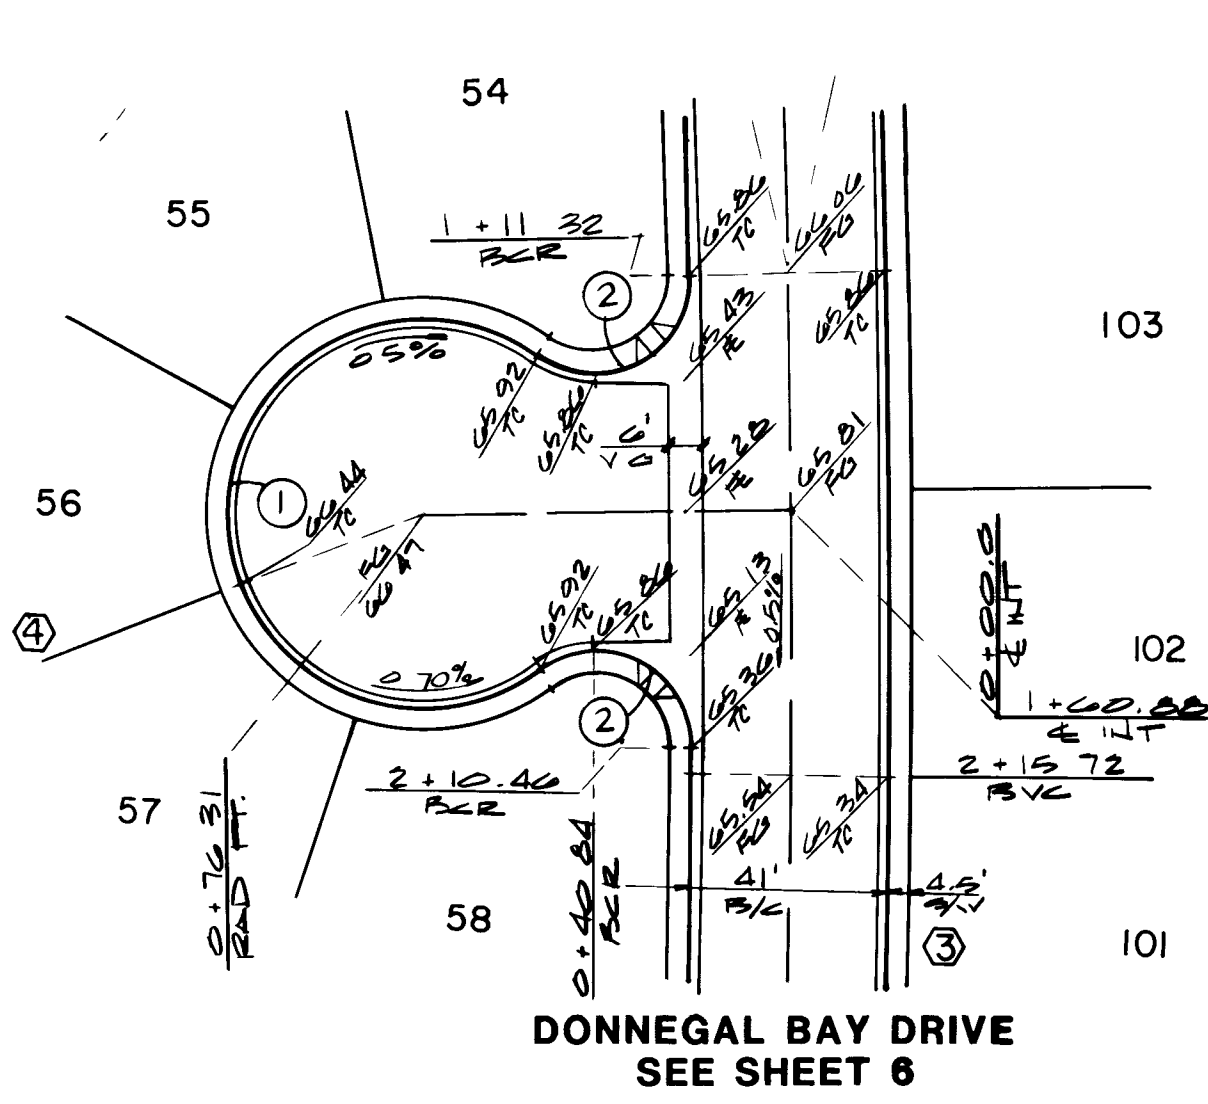


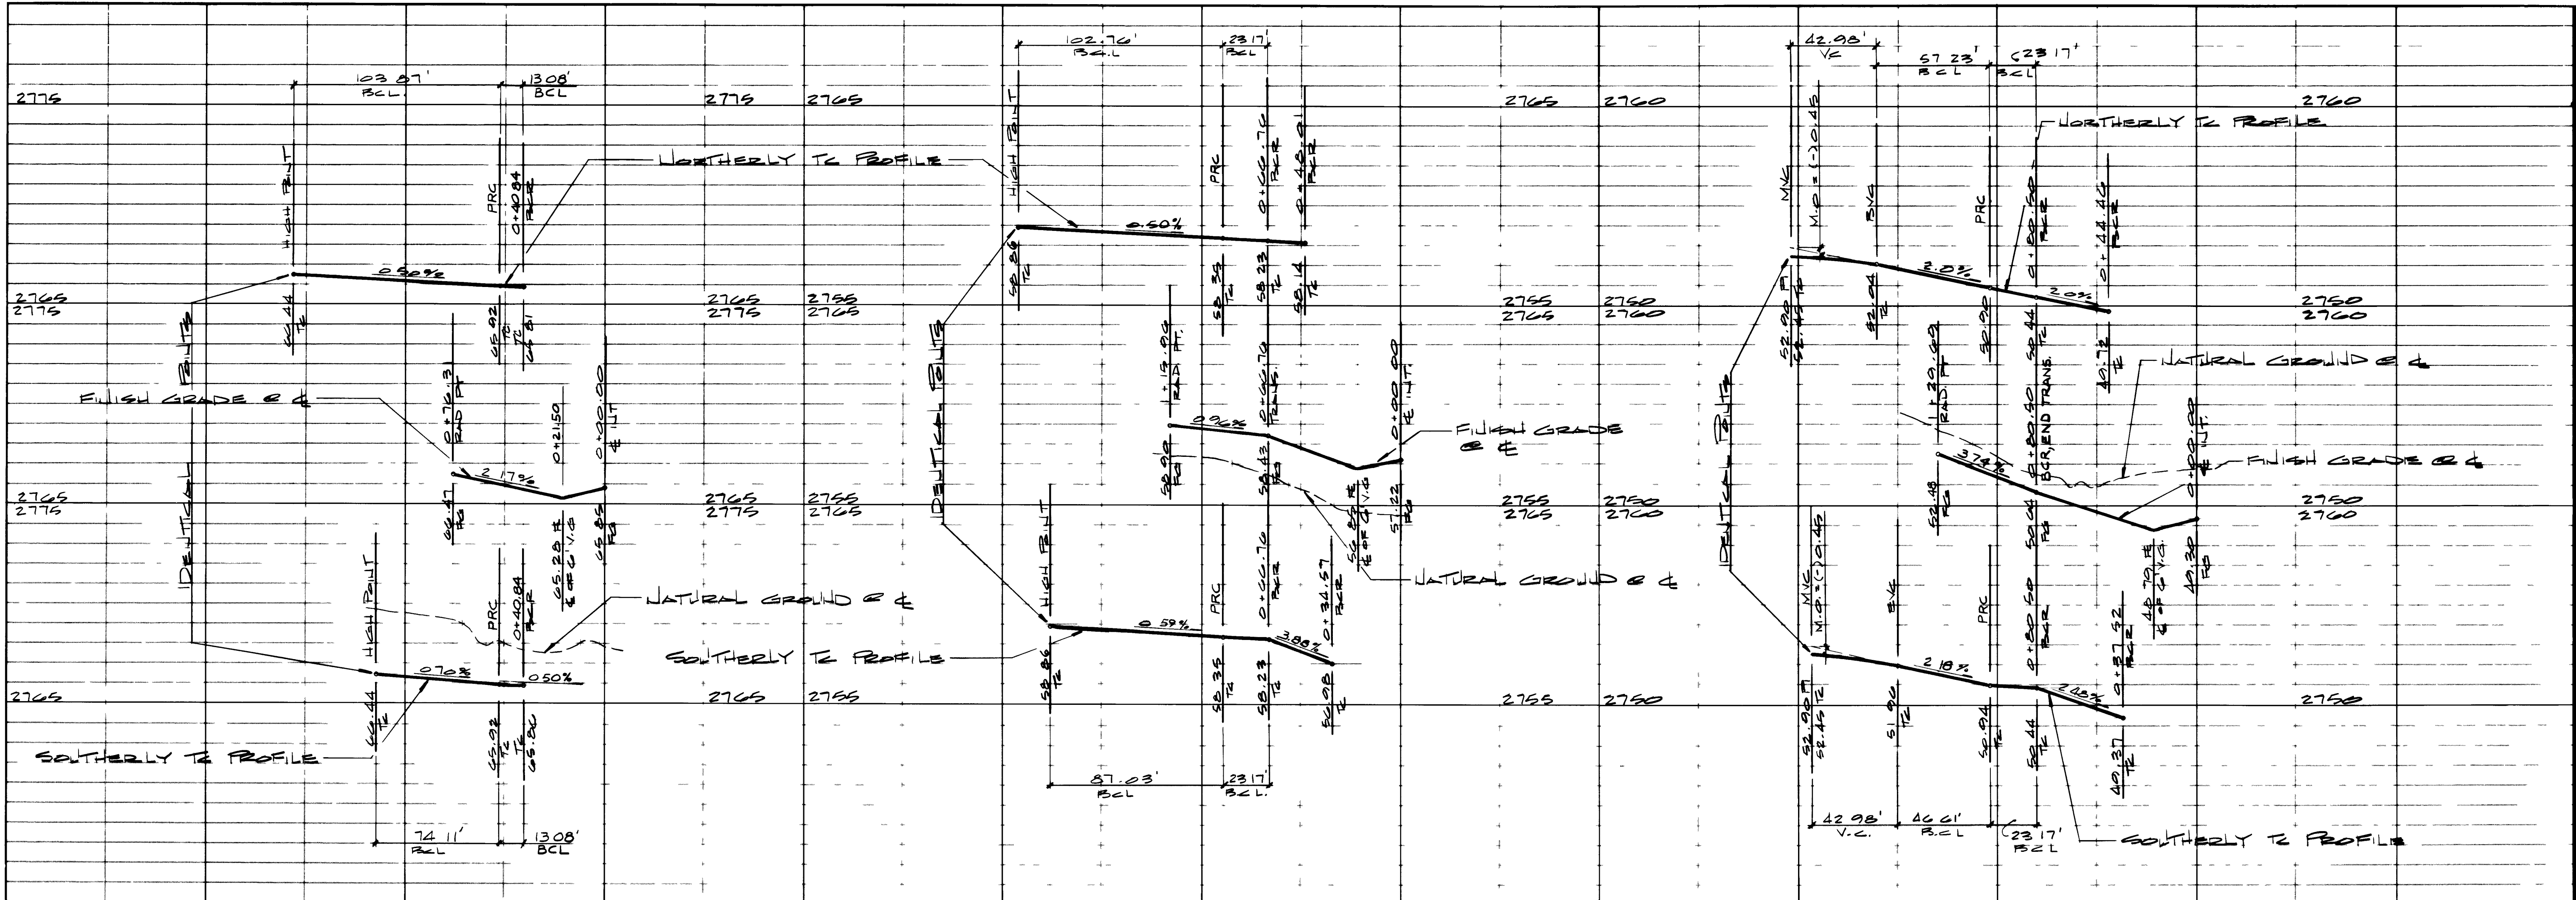

DOLPHIN COVE COURT

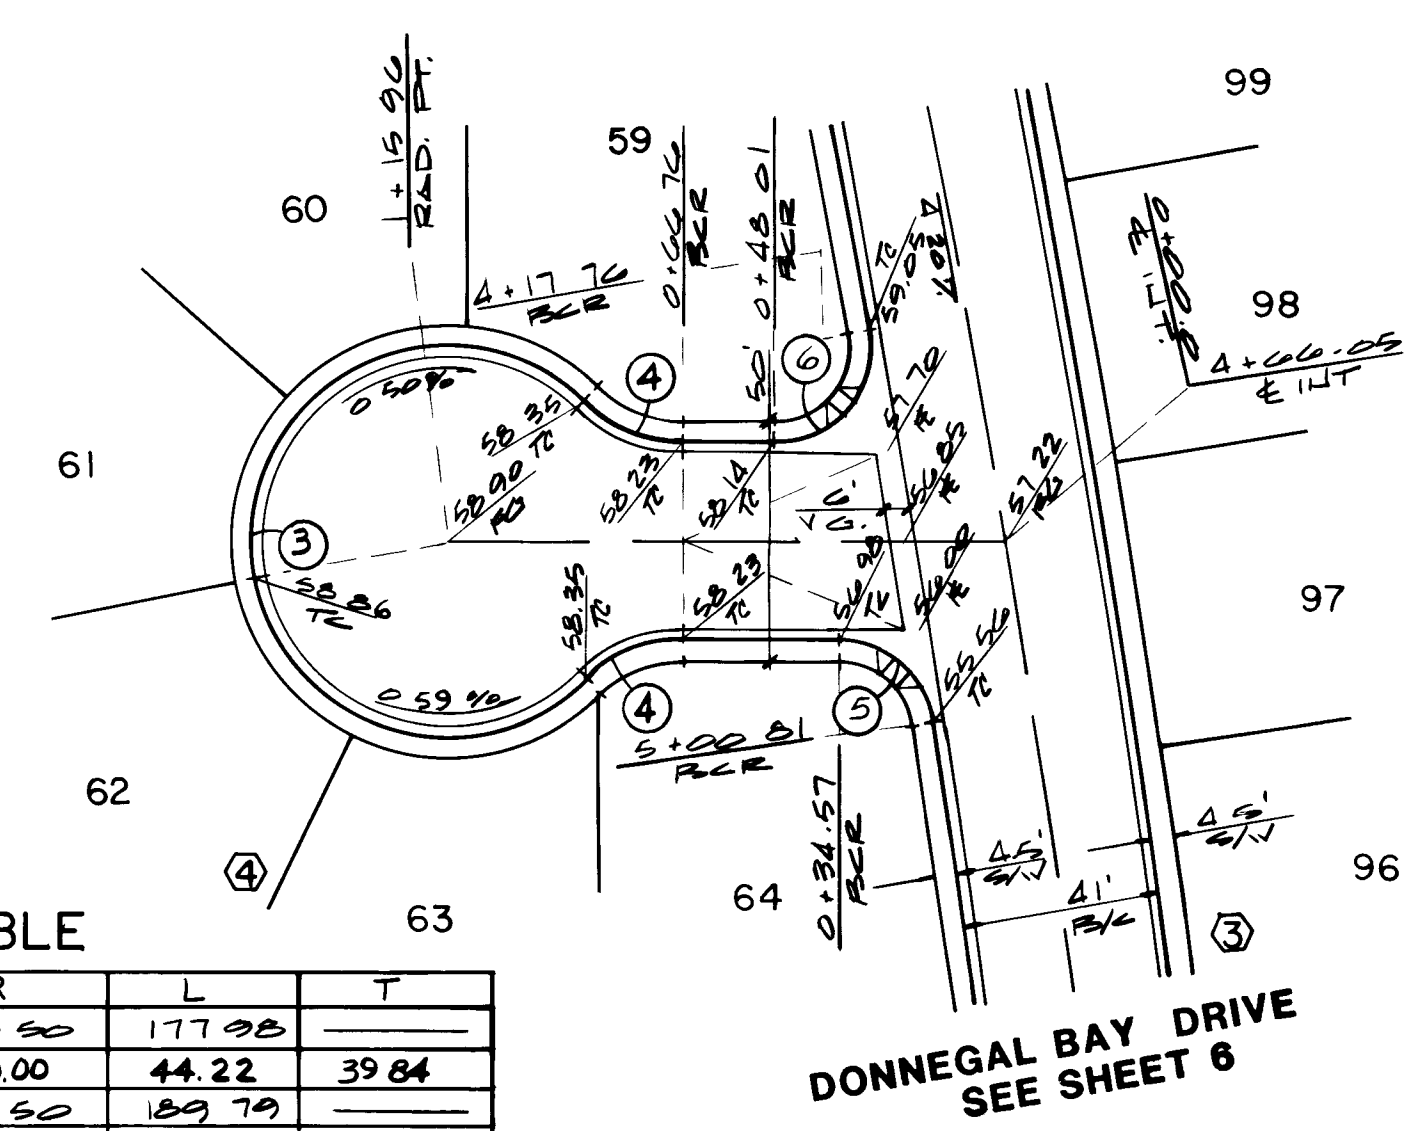

SAFEPORT COURT

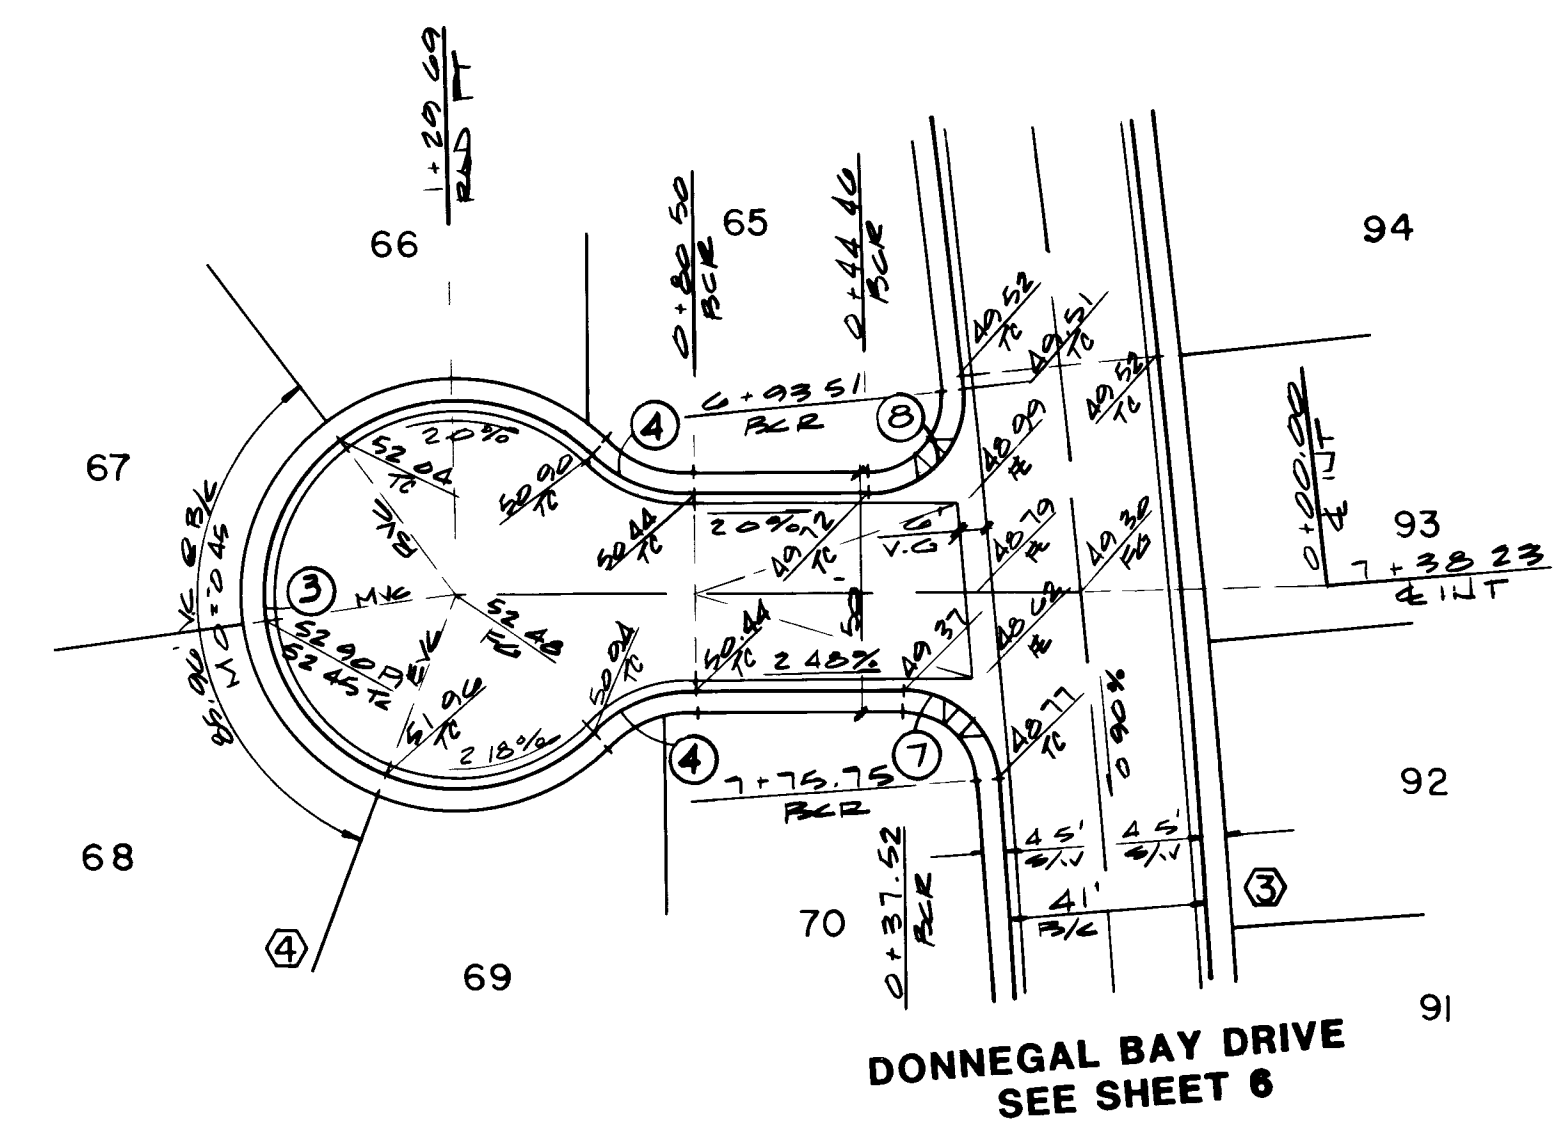

DRIFTWOOD COVE COURT

NO	Δ	R	L	T
1	251° 47' 37"	40.00	177.93	
2	126° 41' 10"	20.00	44.22	39.84
3	268° 29' 54"	40.00	189.79	
4	44° 14' 57"	30.00	23.17	12.20
5	81° 14' 32"	20.00	28.36	17.15
6	100° 04' 48"	20.00	34.93	23.87
7	85° 37' 10"	20.00	29.89	18.53
8	95° 41' 24"	20.00	33.40	22.09

ENGINEERS & SURVEYORS INCORPORATED

7022 W. CHARLESTON BLVD.
LAS VEGAS, NEVADA 89117
PHONE 702 / 363-6415

SUBMITTED BY *Paul E. Blum*

DATE 7/10/00

BY *Paul E. Blum*

REV

STREET PLAN & PROFILE

(DOLPHIN COVE COURT, SAFEPORT COURT, DRIFTWOOD COVE COURT)

BEACON POINT UNIT NO. 3

WO NO 4045

BY B L G

DATE 7/10/00

SCALE HORIZ 1" = 40'
VERT 1" = 4'

SHEET

4

OF 10 SHEETS

