


SCALE: 1"=40'

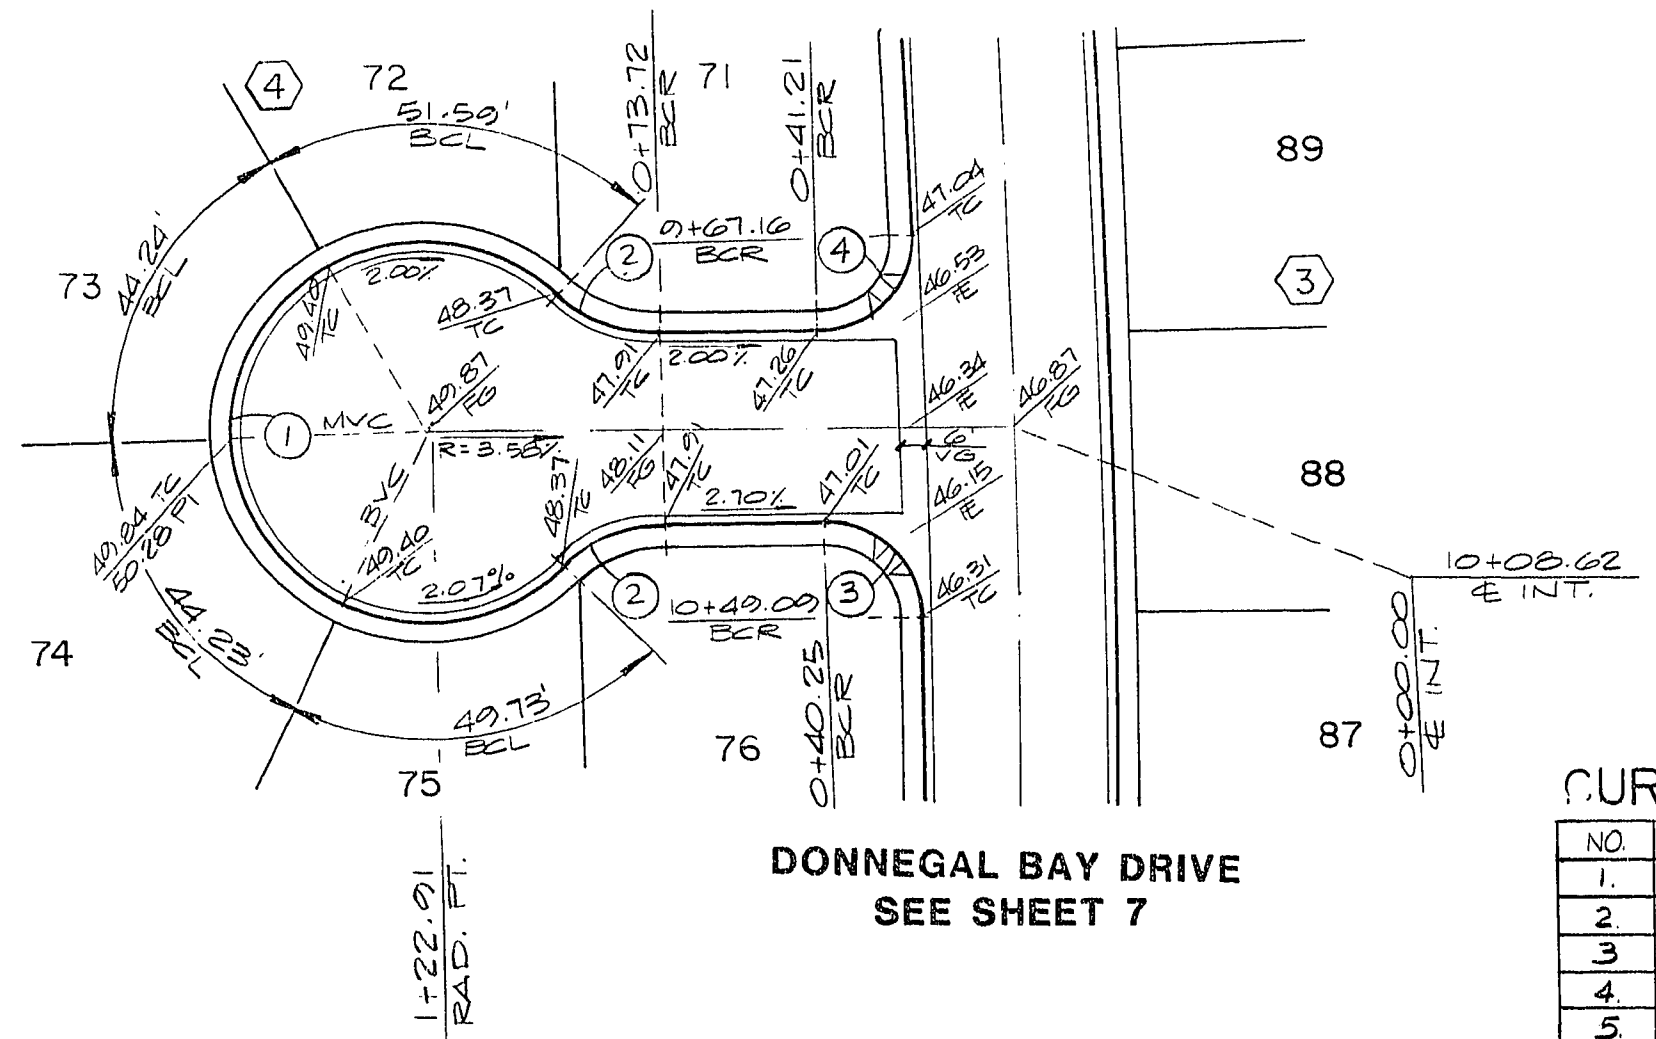


SCHOONER COVE COURT

CURVE DATA TABLE

NO	Δ	R	L	T
1	268° 29' 54"	40.50	182.79	12.20
2	44° 14' 57"	30.00	23.17	19.99
3	89° 58' 17"	20.00	31.14	20.47
4	91° 19' 59"	20.00	31.88	21.57
5	94° 19' 23"	20.00	32.93	18.97
6	86° 59' 02"	20.00	30.36	

SCALE: 1"=40'

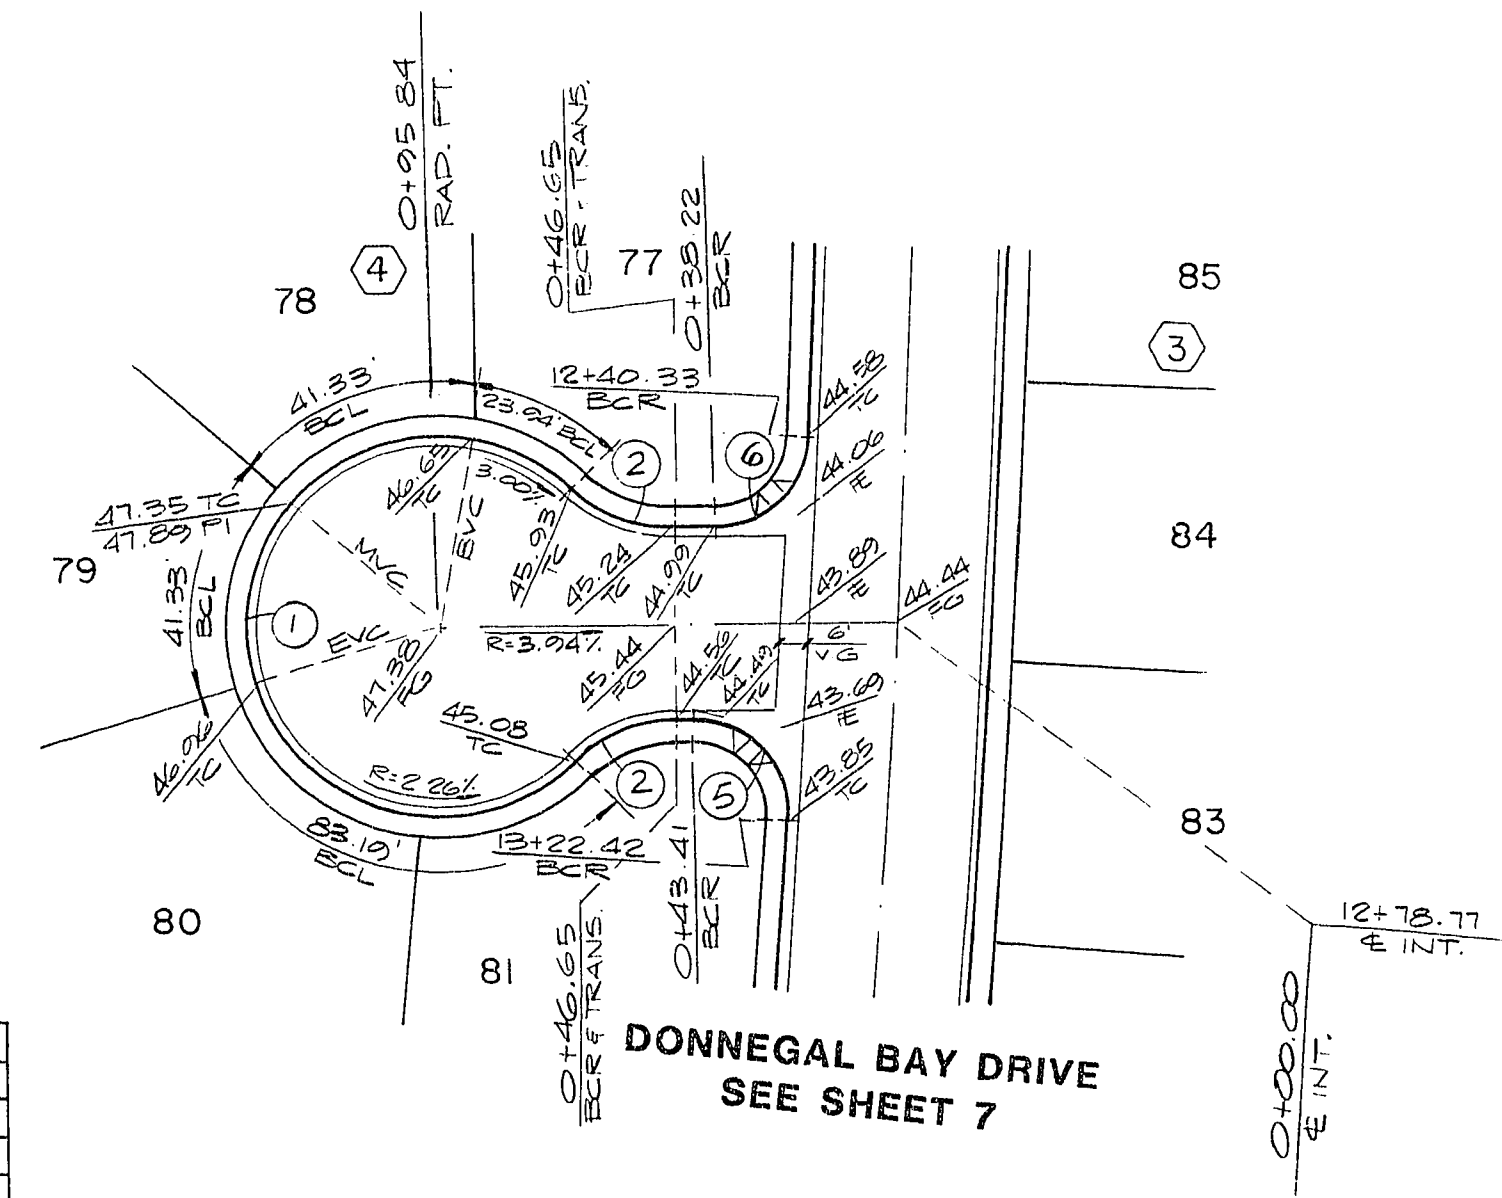

INLET COVE COURT

STREET PLAN & PROFILE
(SCHOONER COVE COURT & INLET COVE COURT)

BEACON POINT UNIT NO. 3

WO NO. 4045
BY TB & PC.
DATE 7/86
SCALE HORIZ - 1" = 40'
VERT - 1" = 4'

SHEET
5
OF 16 SHEETS

DATE 9-16-86
CLV CHIEF LAND DEVELOPMENT

1074-846-3

ENGINEERS & SURVEYORS
INCORPORATED
7022 W. CHARLESTON BLVD.
LAS VEGAS, NEVADA 89117
PHONE: 702 / 363-6415

SUBMITTED BY
DATE
BY
REV
REVISIONS
7/30/86