




CURVE DATA TABLE

NO	Δ	R	L	T
1	03° 02' 51"	3578.28	190.32	95.18
2	85° 37' 10"	20.00	29.89	18.53
3	04° 18' 18"	3598.78	270.39	135.26
4	95° 41' 24"	20.00	33.40	22.09
5	03° 04' 05"	3578.28	191.61	95.83
6	04° 20' 00"	3598.78	272.18	136.15
7	81° 14' 32"	20.00	28.36	17.15
8	100° 04' 48"	20.00	34.93	23.67
9	03° 18' 02"	3578.28	206.13	103.09
10	04° 51' 30"	3598.78	305.15	152.67
11	126° 41' 10"	20.00	44.23	39.84
12	02° 33' 41"	3598.78	160.89	80.46
13	01° 08' 32"	3578.28	71.33	35.67
14	23° 33' 21"	3598.78	1479.55	750.37
15	21° 13' 01"	3619.28	1340.24	677.88
16	68° 56' 43"	30.00	36.10	20.60
17	110° 26' 44"	30.00	57.83	43.20

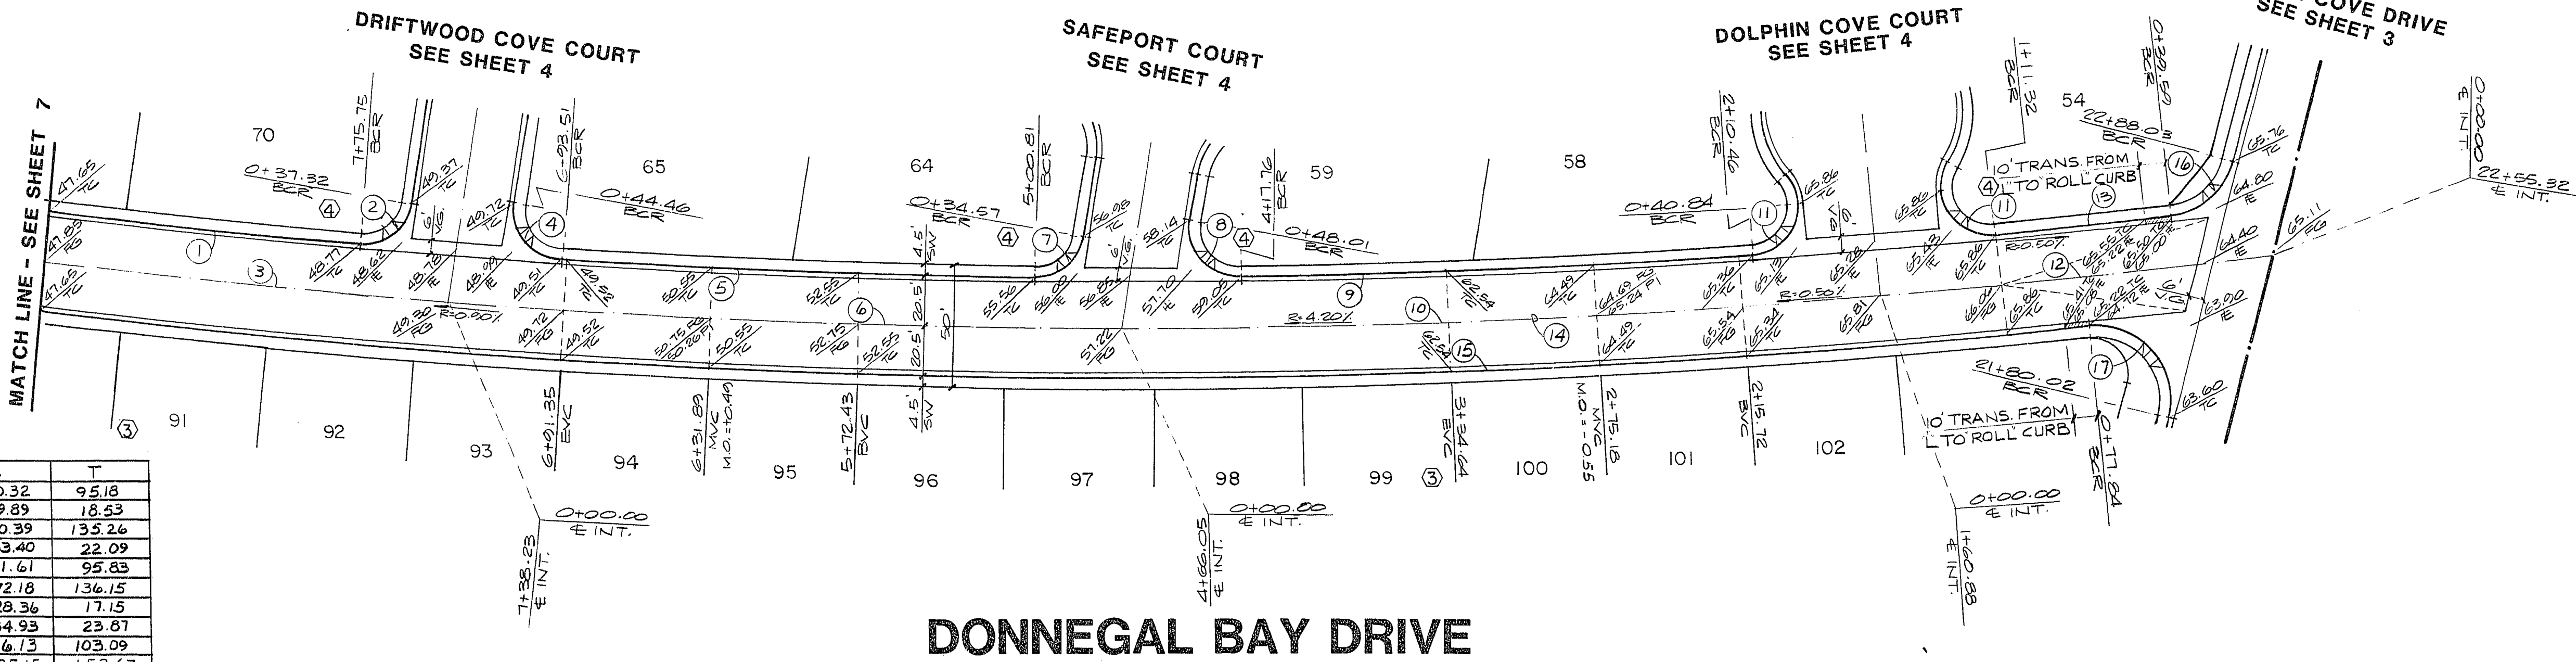

DONNEGAL BAY DRIVE

STREET PLAN & PROFILE
(DONNEGAL BAY DRIVE)

BEACON POINT UNIT NO. 3

W.O. NO. 4045

BY T.B. & P.C.

DATE 7/86

SCALE HORIZ - 1" = 40'

VERT - 1" = 4'

SHEET

6

OF 10 SHEETS

CLV CHIEF LAND DEVELOPMENT

DATE 7-16-86

17-6-86

1071-846-3

ENGINEERS & SURVEYORS

7022 W. CHARLESTON BLVD.
LAS VEGAS, NEVADA 89117
PHONE: 702 / 363-6415

INCORPORATED

SUBMITTED BY:

Paul E. Johnston 7/86/102