



CURVE DATA TABLE

NO.	Δ	R	L	T
1.	01° 33' 31"	3578.28	97.33	48.67
2.	94° 19' 23"	20.00	32.92	21.57
3.	02° 36' 14"	3598.78	163.55	81.79
4.	86° 59' 02"	20.00	30.36	18.97
5.	03° 02' 41"	3578.28	190.15	95.10
6.	04° 18' 04"	3598.78	270.15	133.14
7.	89° 58' 17"	20.00	31.41	19.99
8.	91° 19' 59"	20.00	31.88	20.47
9.	04° 18' 18"	3598.78	270.39	135.24
10.	21° 13' 01"	3619.28	1340.24	677.88
11.	00° 35' 34"	3598.78	37.23	18.61
12.	03° 02' 51"	3578.28	190.32	95.18
13.	23° 33' 21"	3598.78	1479.55	750.37

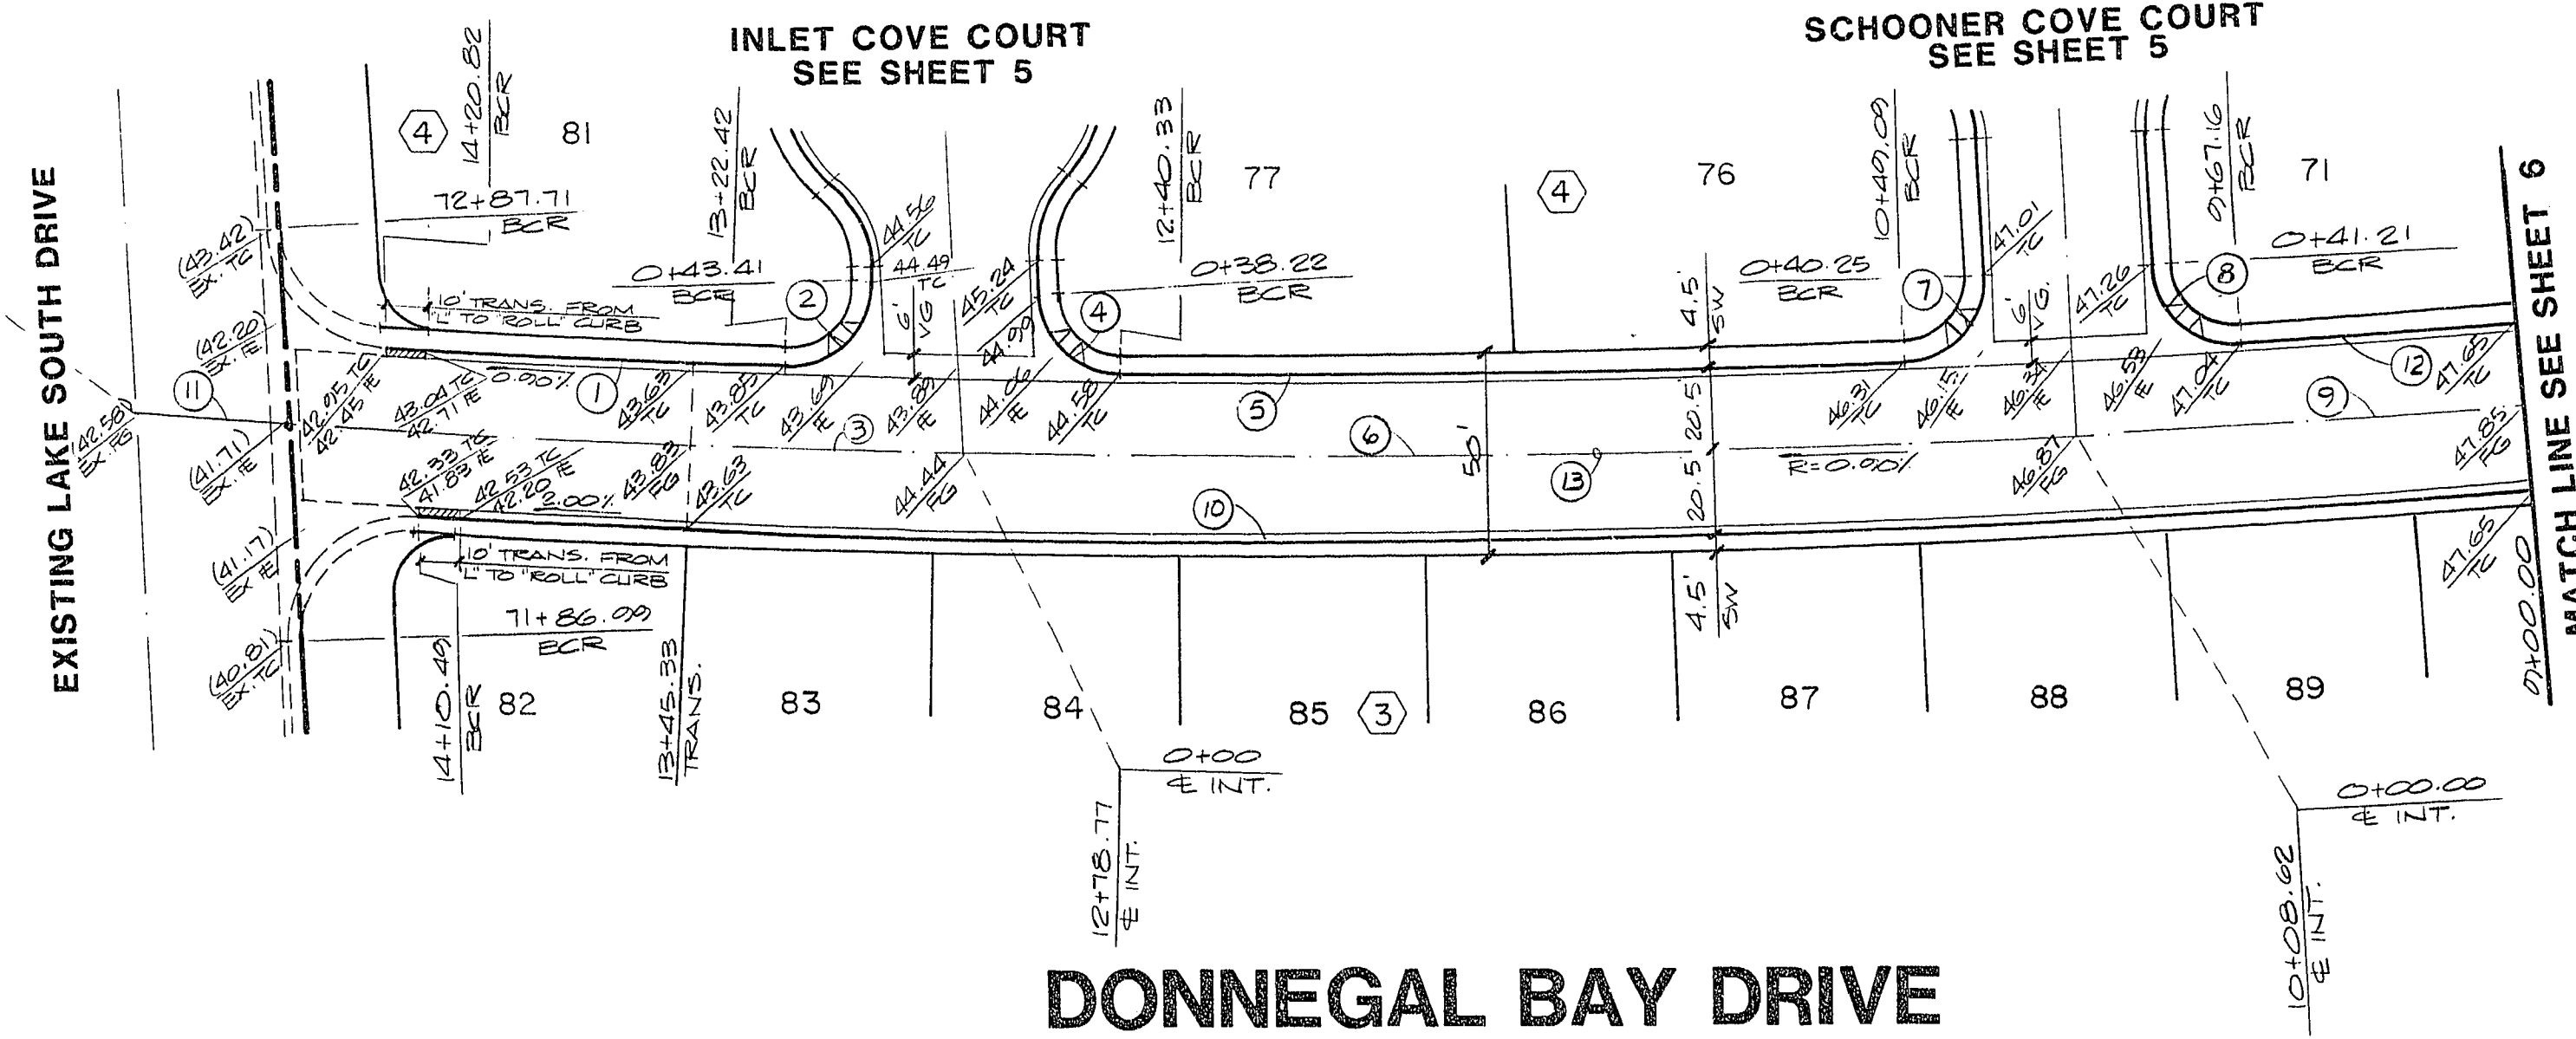

SCALE: 1"=40'

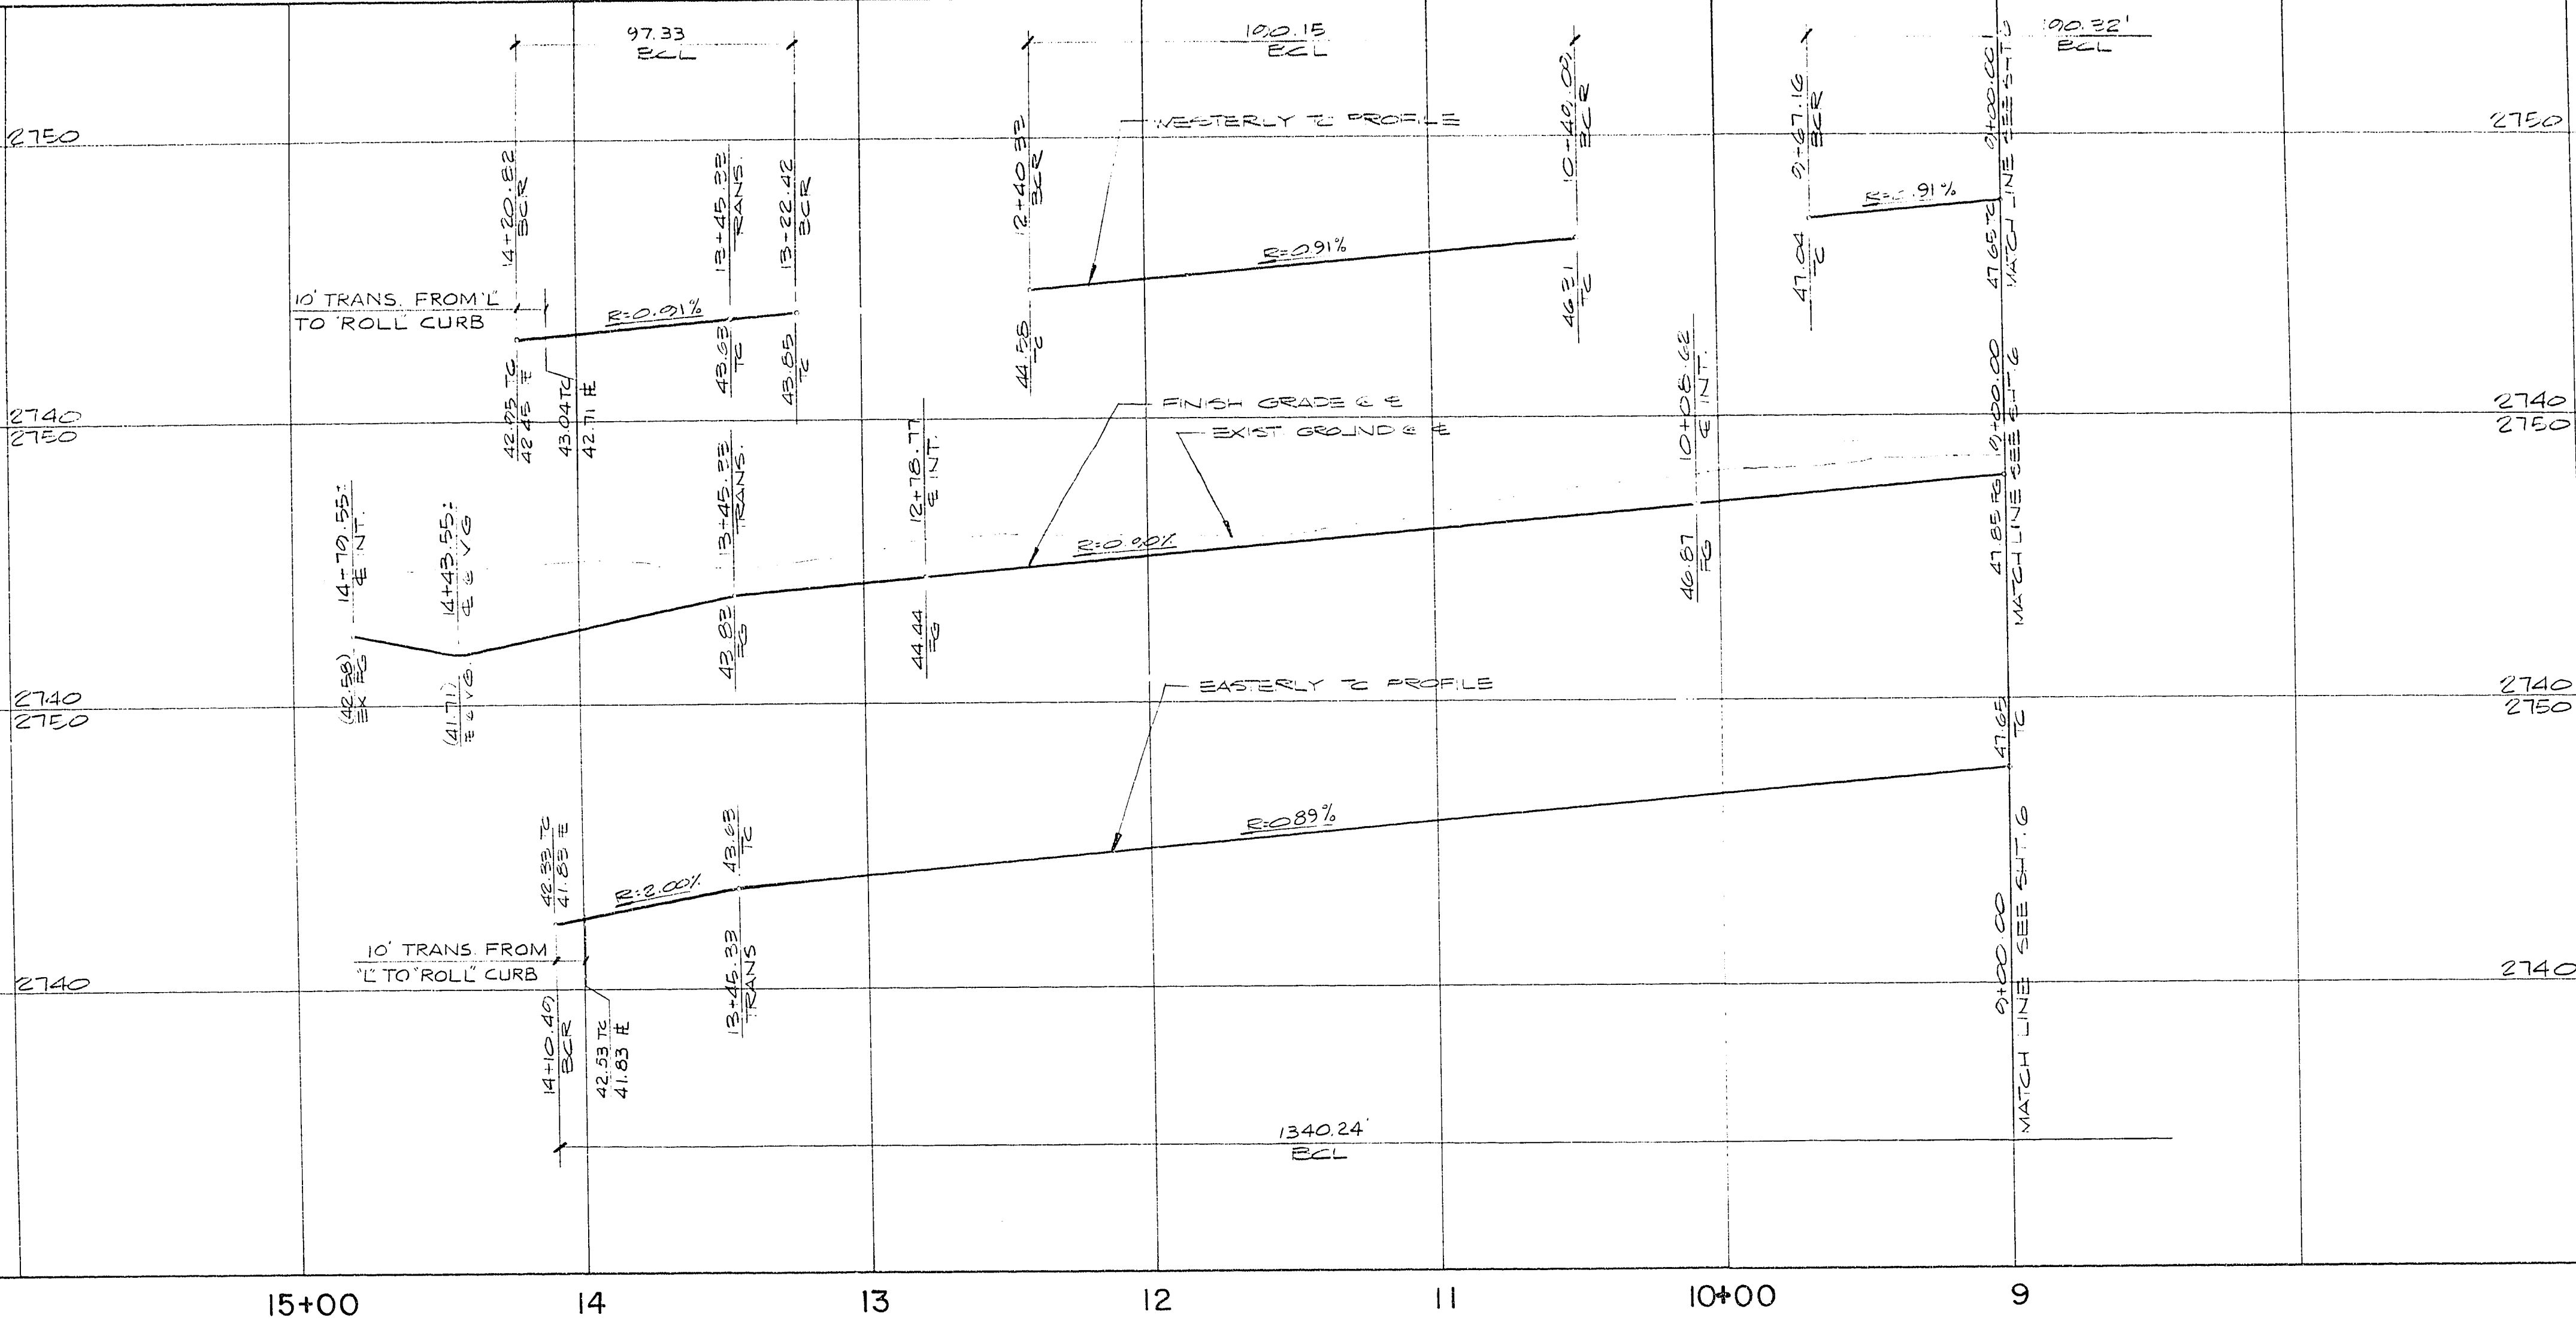

STREET PLAN & PROFILE
(DONNEGAL BAY DRIVE)

BEACON POINT UNIT NO. 3

WO NO. 4045

BY T.E. & P.C.

DATE 7/86

SCALE HORIZ. 1"=40'
VERT. 1"=4'

SHEET

7

OF 16 SHEETS

CLV CHIEF LAND DEVELOPMENT

DATE 9-16-86

1074-846-3

ENGINEERS &
SURVEYORS
INCORPORATED

7022 W. CHARLESTON BLVD.
LAS VEGAS, NEVADA 89117
PHONE 702 / 363-6415

SUBMITTED BY:
Paul C. Valentin