


MATCH LINE - SEE SHEET 9

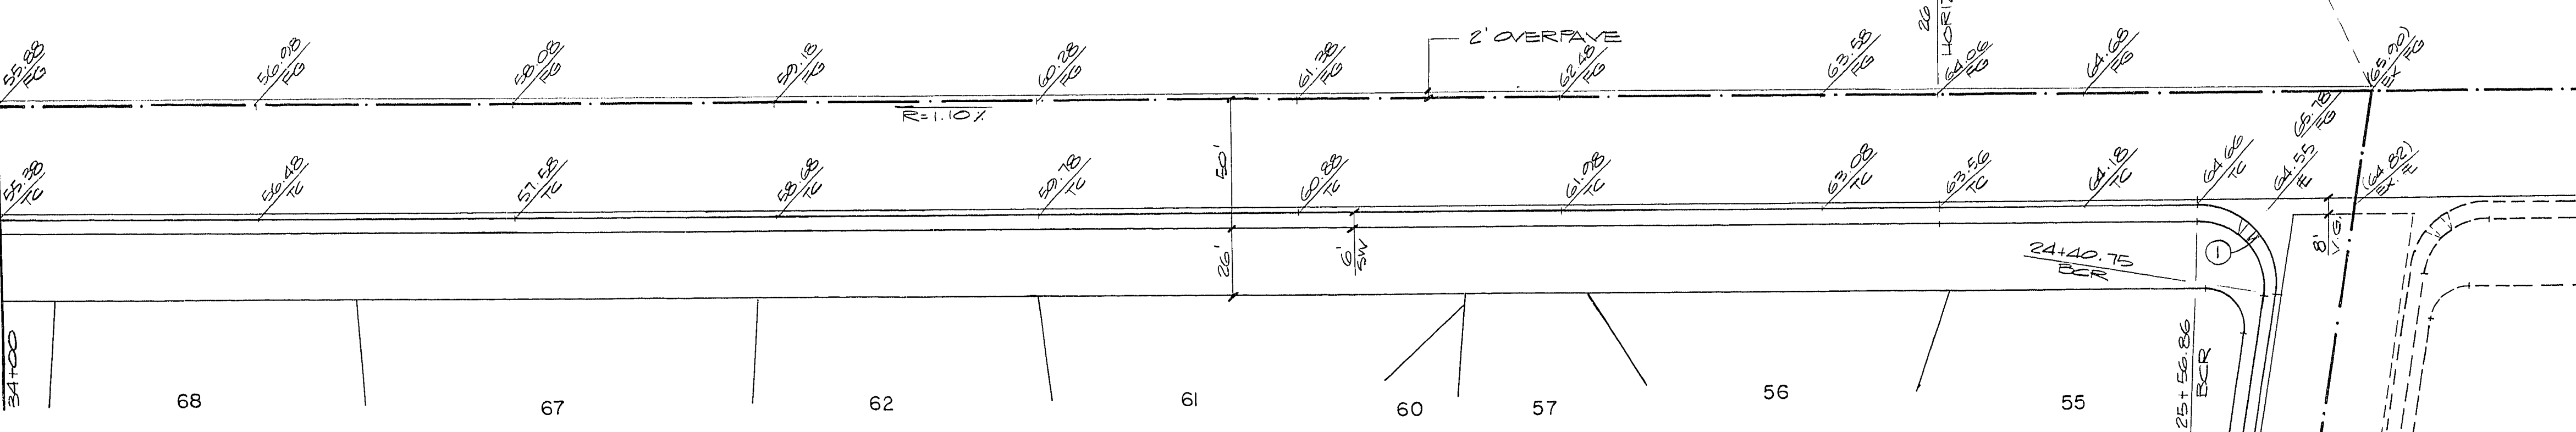

CURVE DATA TABLE

NO	Δ	R	L	T
1.	99° 18' 11"	30.00	51.99	35.31

FORT APACHE ROAD

"BEACON POINT UNIT NO. 2"


STREET PLAN & PROFILE
(FORT APACHE ROAD)
BEACON POINT UNIT NO. 3

WO NO. 4045
BY T.B. & P.C.
DATE 7/86
SCALE HORIZ: 1" = 40'
VERT: 1" = 4'

SHEET
8
OF 10 SHEETS

CLV CHIEF LAND DEVELOPMENT
DATE 7-16-86

17-6-751 1074-846-3

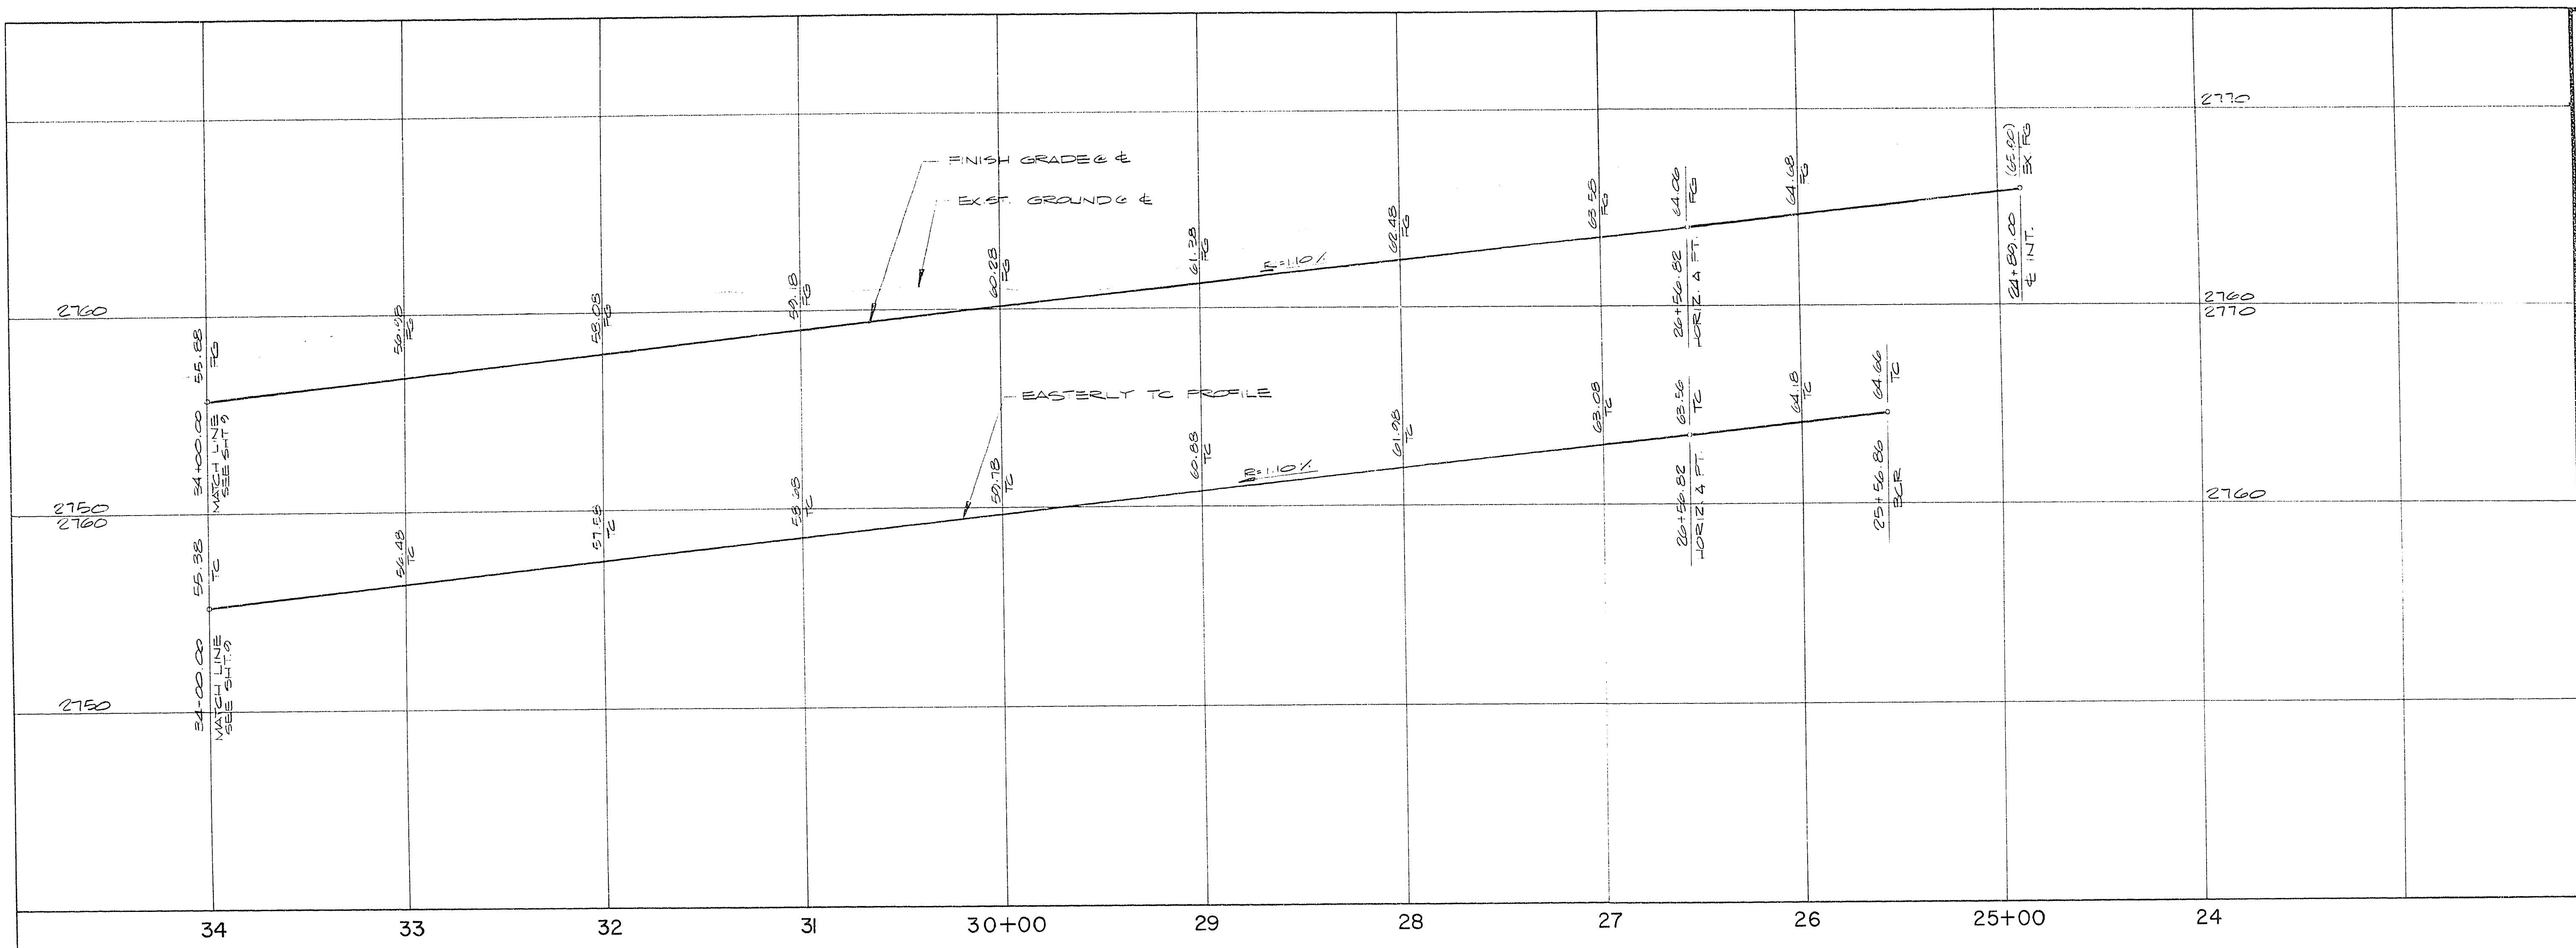

ENGINEERS & SURVEYORS
7022 W. CHARLESTON BLVD.
LAS VEGAS, NEVADA 89117
INCORPORATED
SUBMITTED BY: Paul E. Vetterlin 7/30/86