


CITY OF LAS VEGAS GENERAL NOTES


1. HOUSE SERVICES SHALL COMPLY WITH WESTERN PLUMBING CODE AS TO SEPARATION DISTANCE.
2. ALL HOUSES TO BE SERVED INDIVIDUALLY AS PER SECTION 313 OF THE UNIFORM PLUMBING CODE.
3. CONTRACTOR SHALL FURNISH THE ENGINEER WITH AS-BUILT DRAWINGS SHOWING THE EXACT LOCATIONS OF ALL HOUSE CONNECTIONS.
4. CONCRETE COLLARS TO BE CONSTRUCTED AROUND ALL MANHOLES AND WATER VALVES ON 60, 80 AND 100 FOOT R/W'S.  
CONCRETE COLLARS SHALL BE 1/8" TO 1/4" LOWER THAN ADJACENT FINISH GRADE.
5. CHISEL S OR G WHEREVER SEWER OR GAS LINES PASS UNDER CURB.



UNDEVELOPED

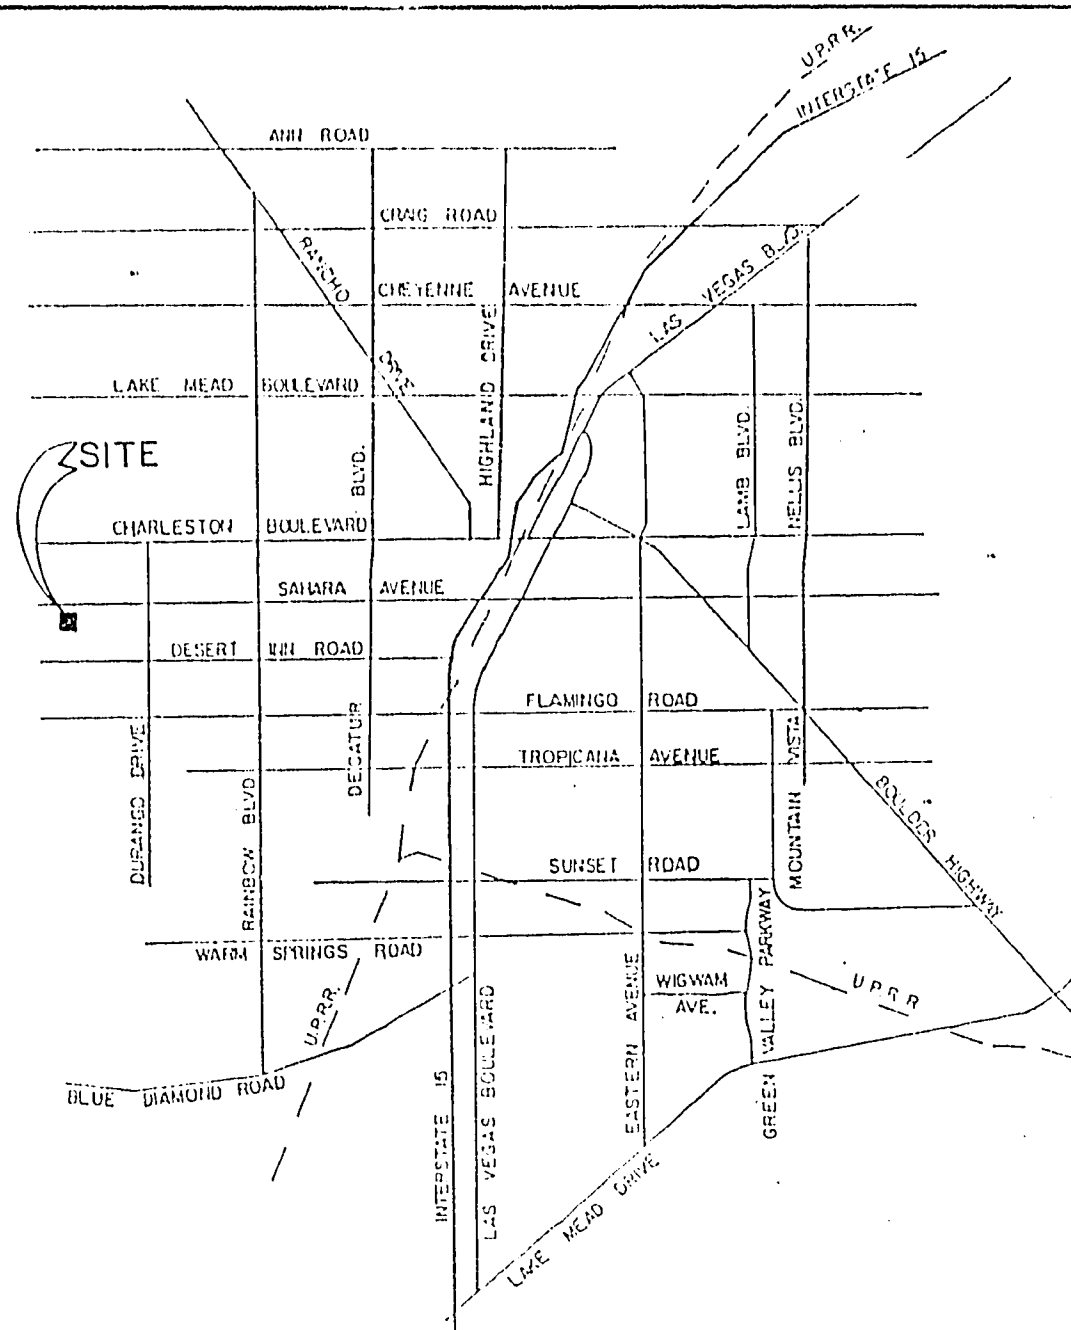

VICINITY MAP

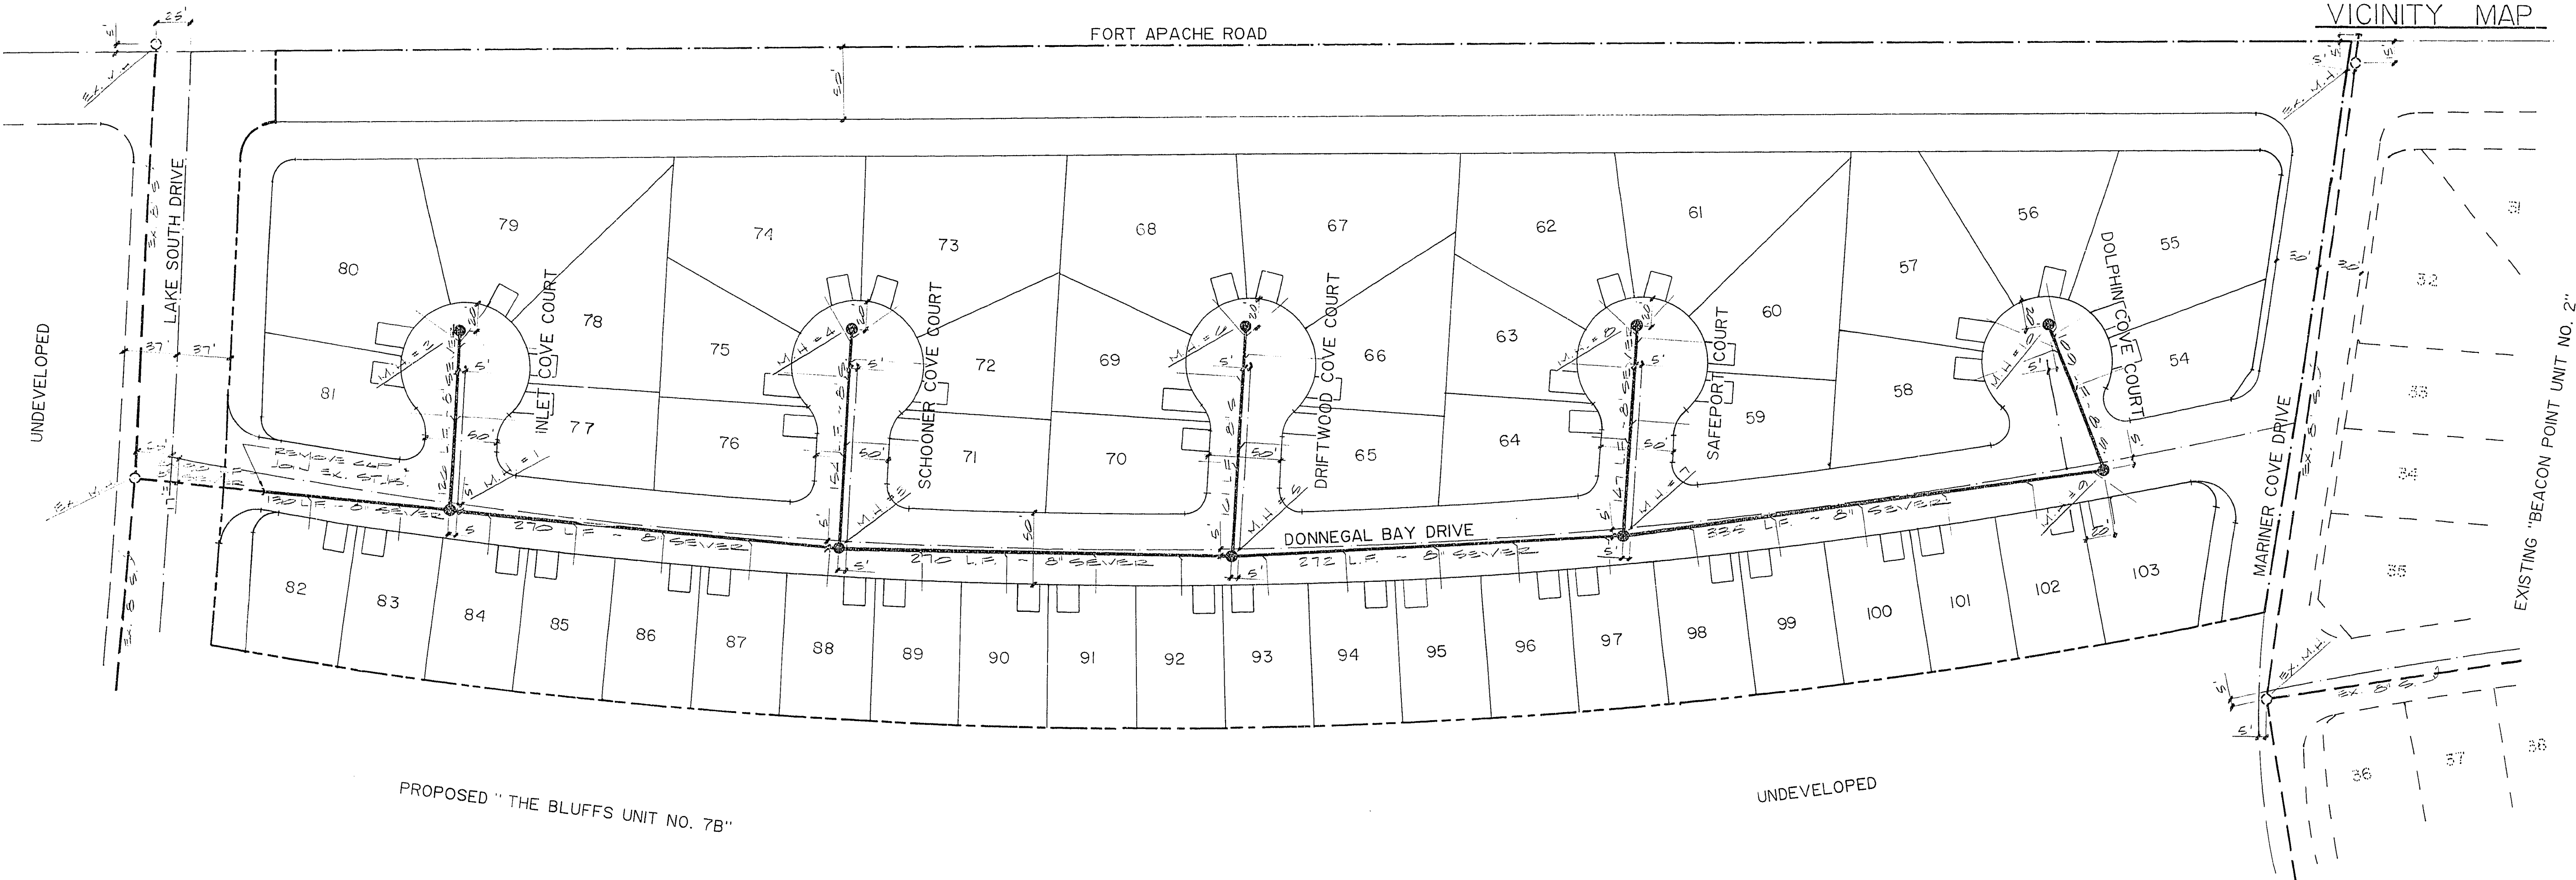

PROPOSED "THE BLUFFS UNIT NO. 78"

UNDEVELOPED

QUANTITY ESTIMATE

4" DIA. STD. MANHOLE \_\_\_\_\_ 10 EA.  
8" PVC SEWER MAIN \_\_\_\_\_ 1,974 L.F.  
4" SEWER LATERAL \_\_\_\_\_ 1,475 L.F.

ENGINEERS &  
SURVEYORS  
INCORPORATED  
7022 W. CHARLESTON BLVD.  
LAS VEGAS, NEVADA 89117  
PHONE 363-6415

SUBMITTED BY:  
PAUL E. VALENTINE  
CHIEF ENGINEER

MASTER SEWER PLAN

BEACON POINT UNIT NO. 3

WO NO. 4049  
BY P. L. G.  
DATE 6/80  
SCALE 1" = 60'

SHEET  
10  
OF 10 SHEETS

P. L. G.  
CLV SANITATION ENGINEER  
9-15-86  
DATE

17659 307Y-846-3