



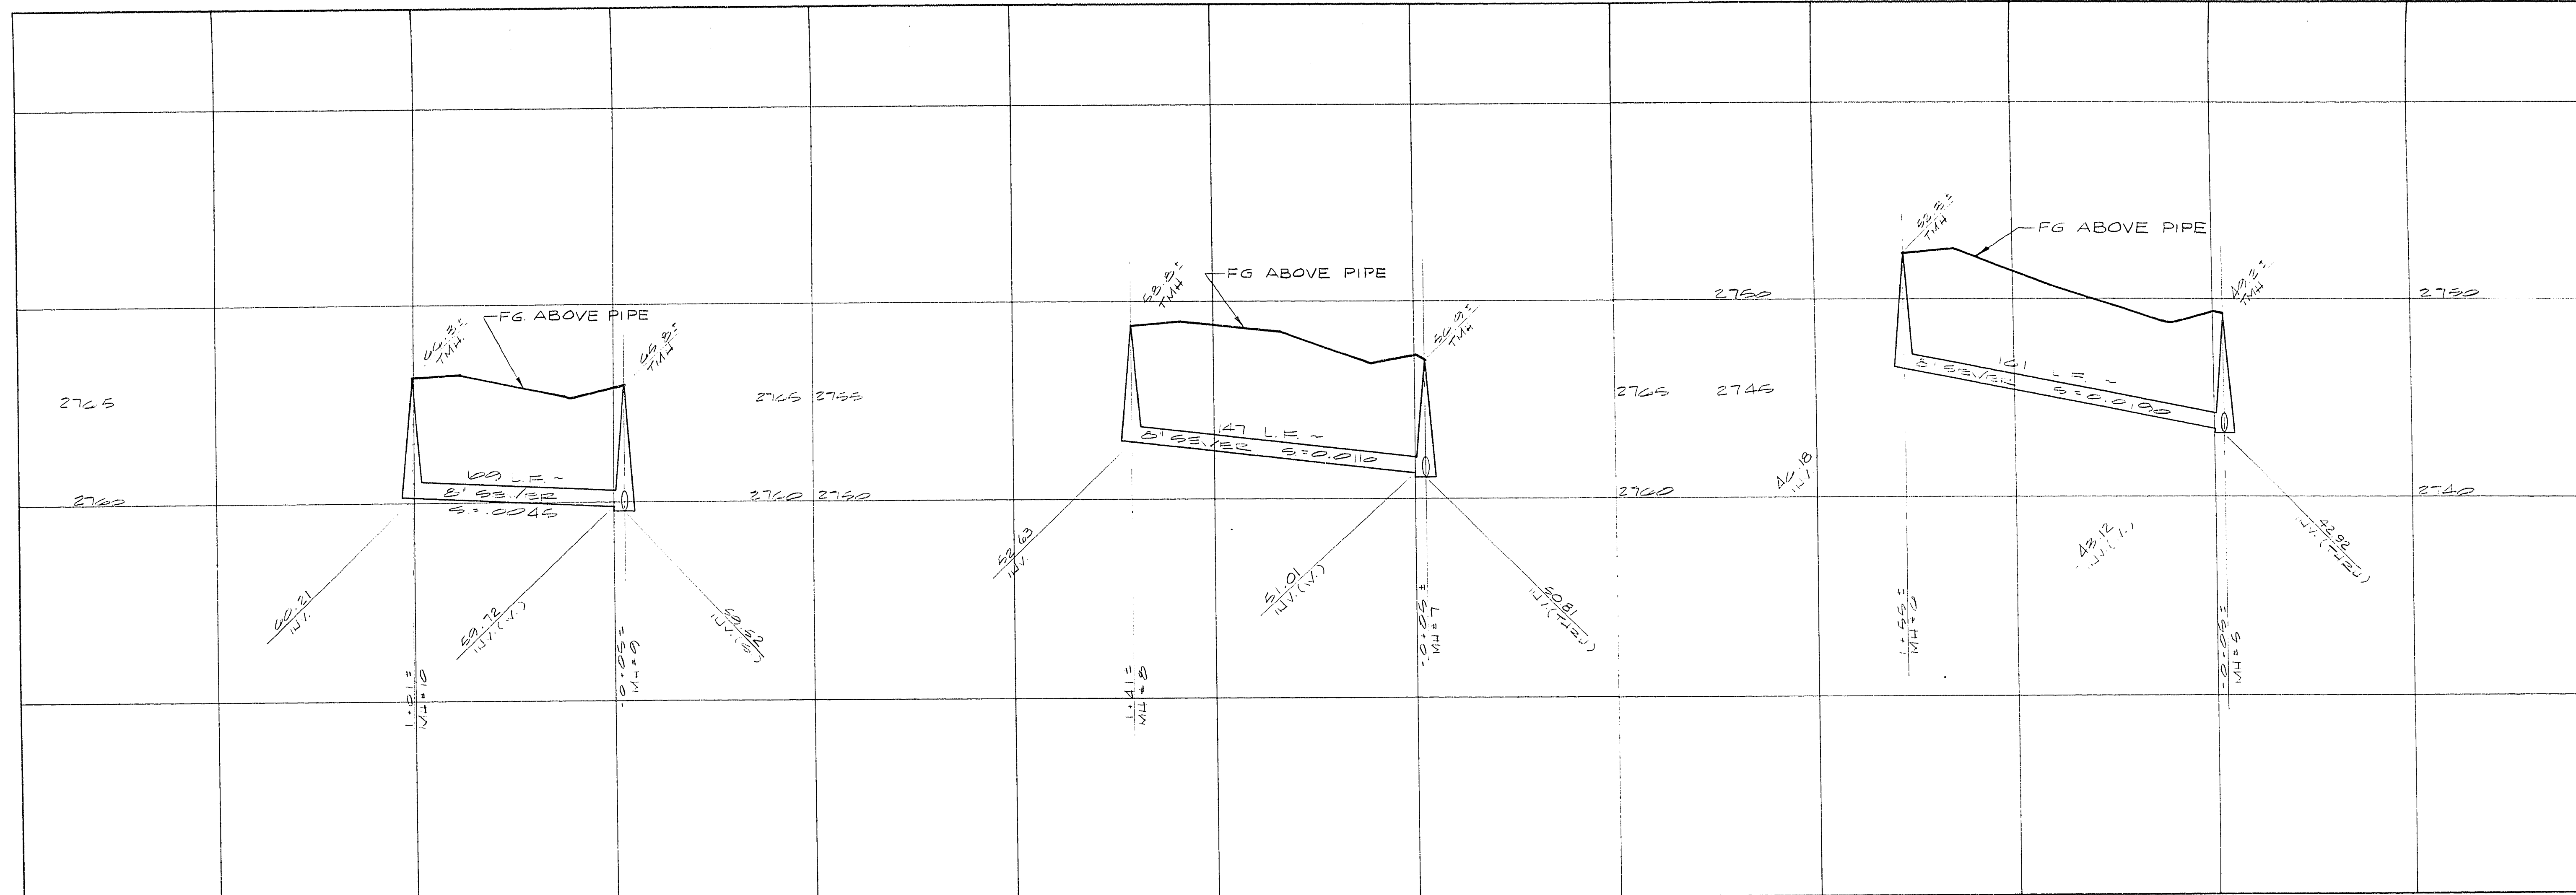


REVISION	
DATE	
BY	
CHKD	
APP'D	
ENGINEERS & SURVEYORS INCORPORATED 7022 W. CHARLESTON BLVD. LAS VEGAS, NEVADA 89117 PHONE 702 / 363-6415	
SUBMITTED BY: <i>Paul E. Anthony</i> 7/31/86	

SCALE 1"=40'

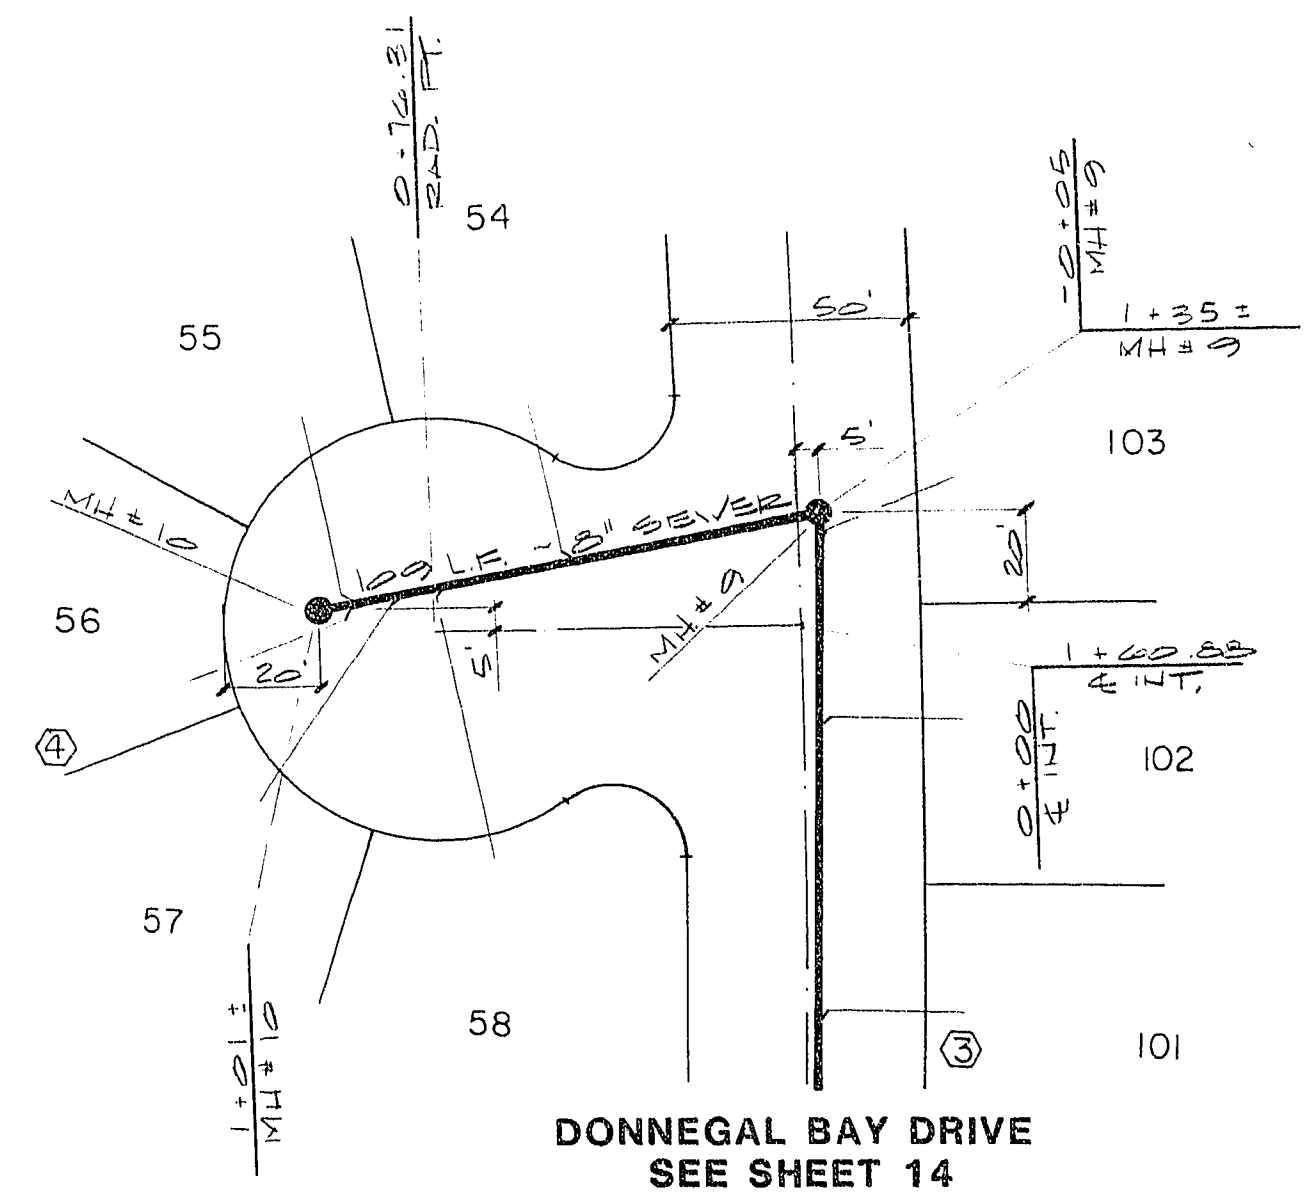


DOLPHIN COVE COURT

SCALE 1"=40'

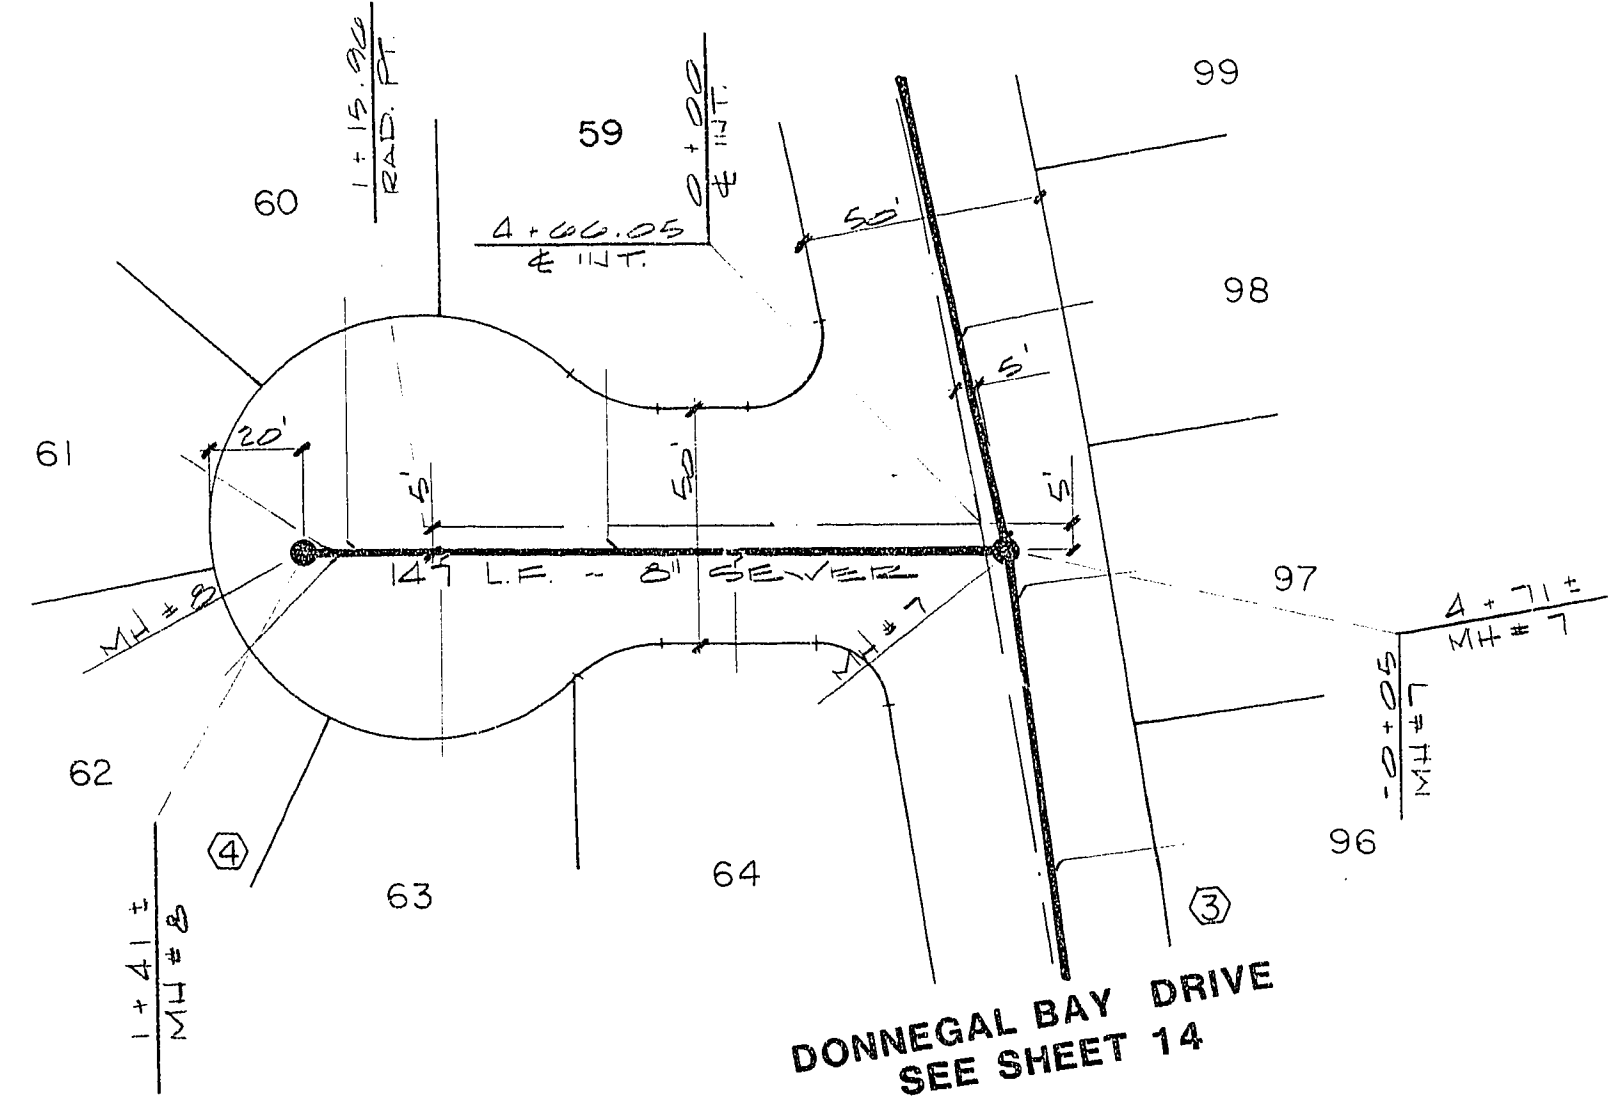

SAFEPORT COURT

SCALE 1"=40'

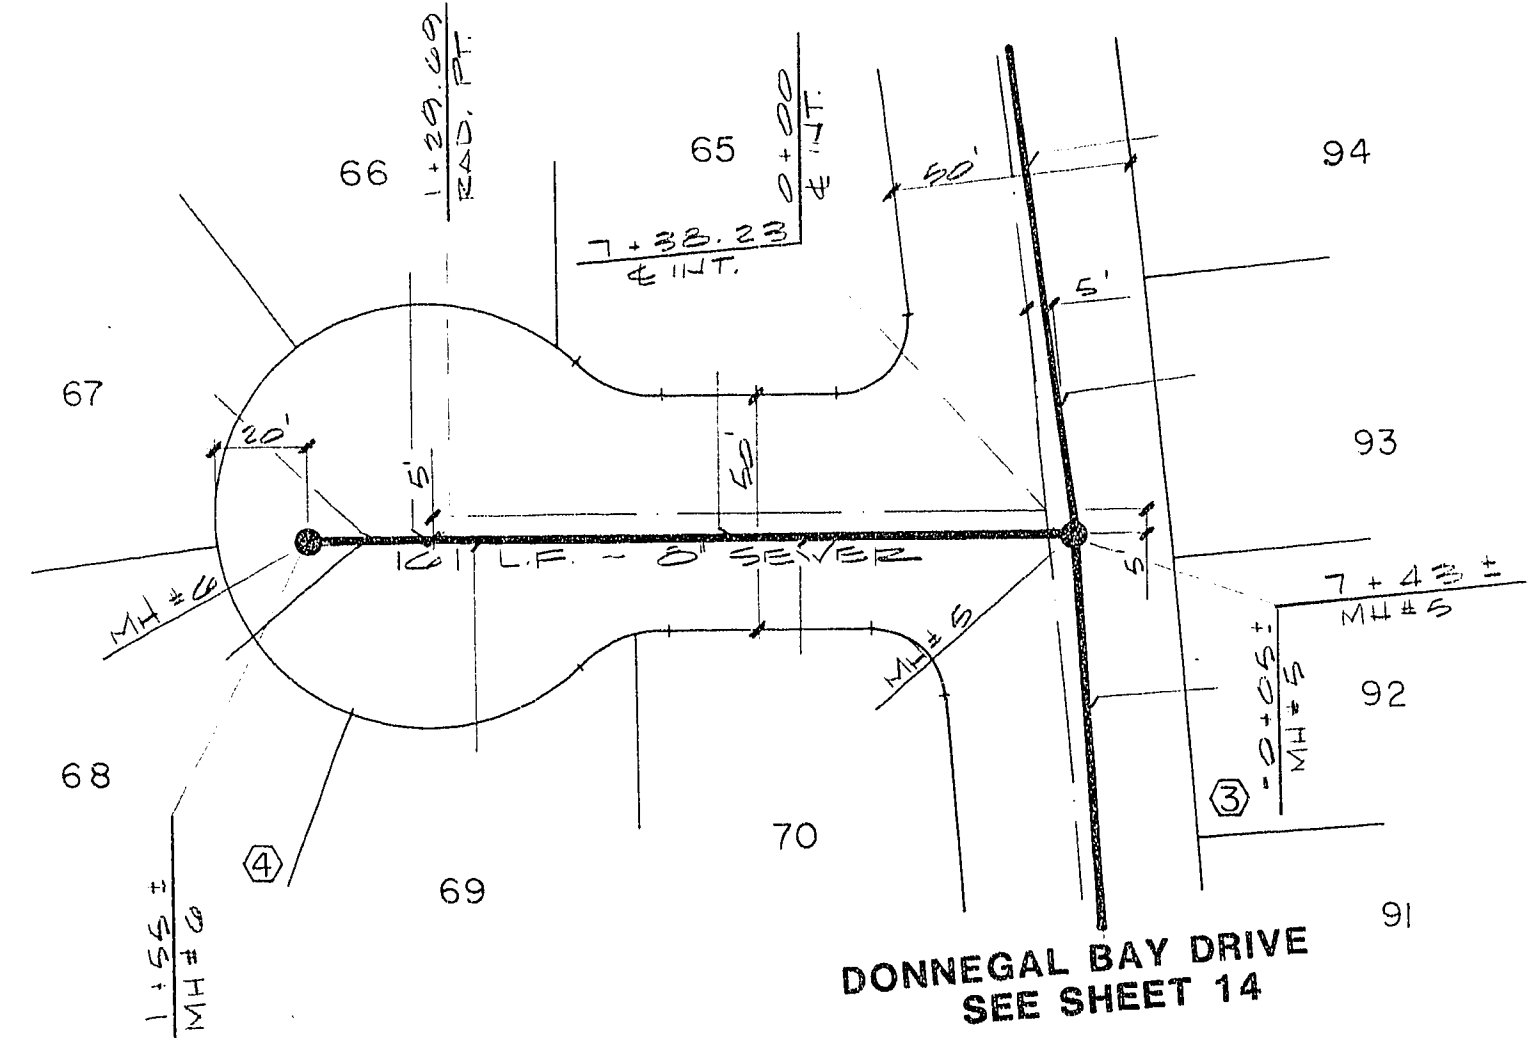

DRIFTWOOD COVE COURT

SEWER PLAN & PROFILE	
(DOLPHIN COVE COURT, SAFEPORT COURT, DRIFTWOOD COVE COURT)	
PROJECT	
BEACON POINT UNIT NO. 3	

WO NO. 4045
BY P. L. G.
DATE 7/86
SCALE HORIZ-1"=40' VERT-1"=4'

SHEET
11
OF 16 SHEETS

P.A. Anthony
C.L.V. SANITATION ENGINEER
DATE 9-15-86

17-6-60 3074-846-3