


CITY OF LAS VEGAS STREET LIGHT NOTES

ALL STREET LIGHTING INSTALLATIONS SHALL CONFORM TO THE LATEST ISSUE OF THE STANDARD DETAILS AND SPECIFICATIONS OF THE CITY OF LAS VEGAS, AND SHALL ALSO CONFORM TO THE UNIFORM STANDARD SPECIFICATIONS FOR PUBLIC WORKS CONSTRUCTION OF OFF-SITE IMPROVEMENTS, CLARK COUNTY AREA, 1978, UNLESS OTHERWISE NOTED.




UNDEVELOPED

SERVICE POINT & RCOC IS REQUIRED ON FORT APACHE ROAD. NEVADA POWER TO DESIGNATE POINT OF CONNECTION.

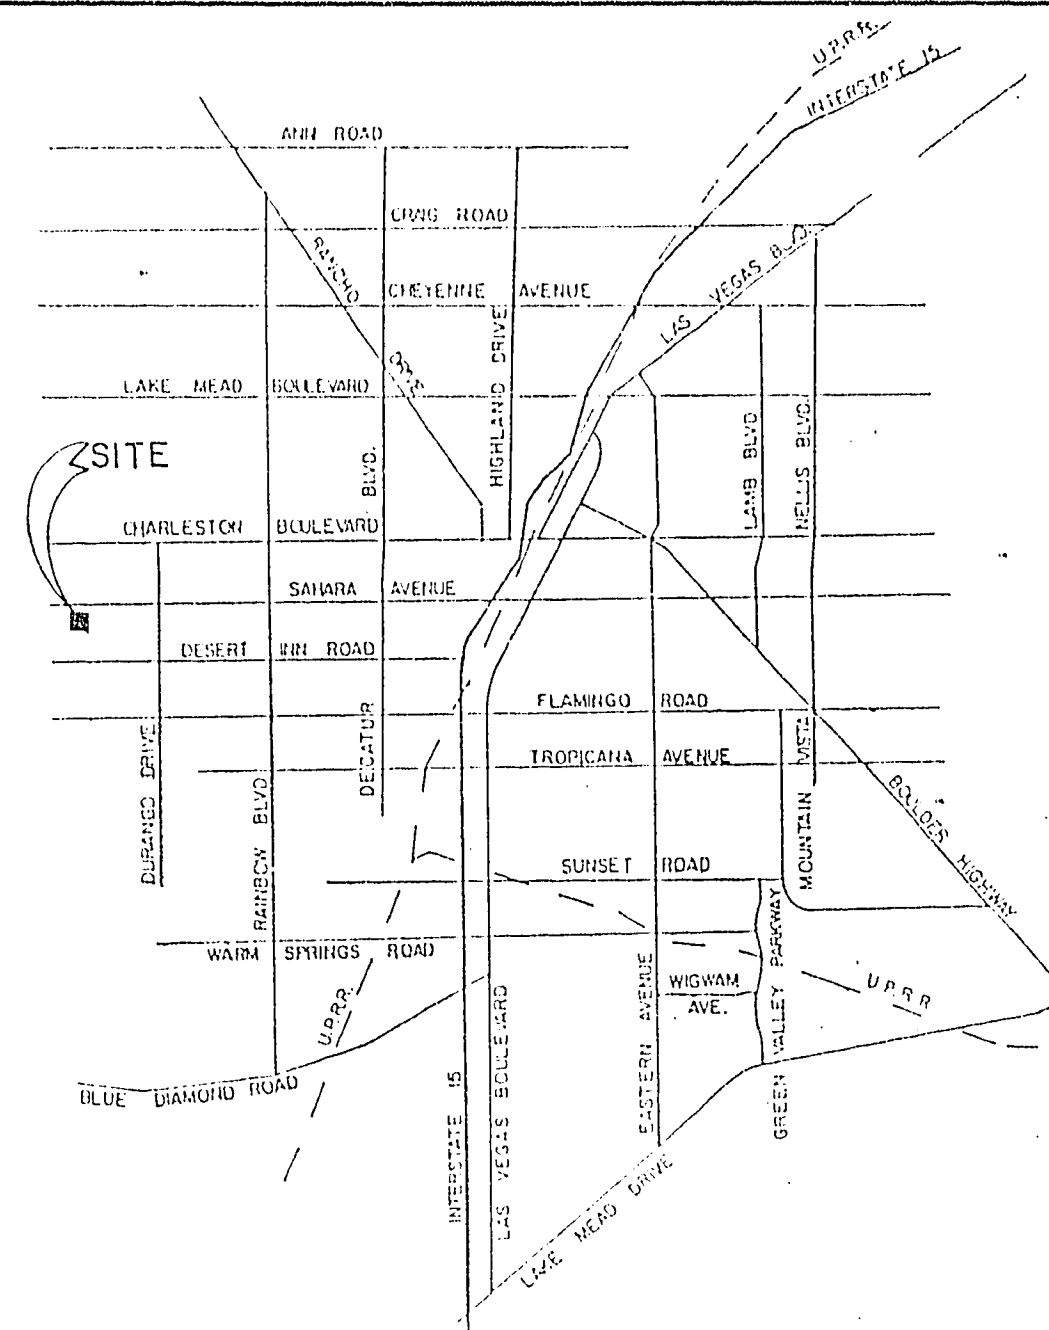

VICINITY MAP

BEACON LTD EXISTING STREET LIGHT CONDUIT & INSTALL 3/2" PPR

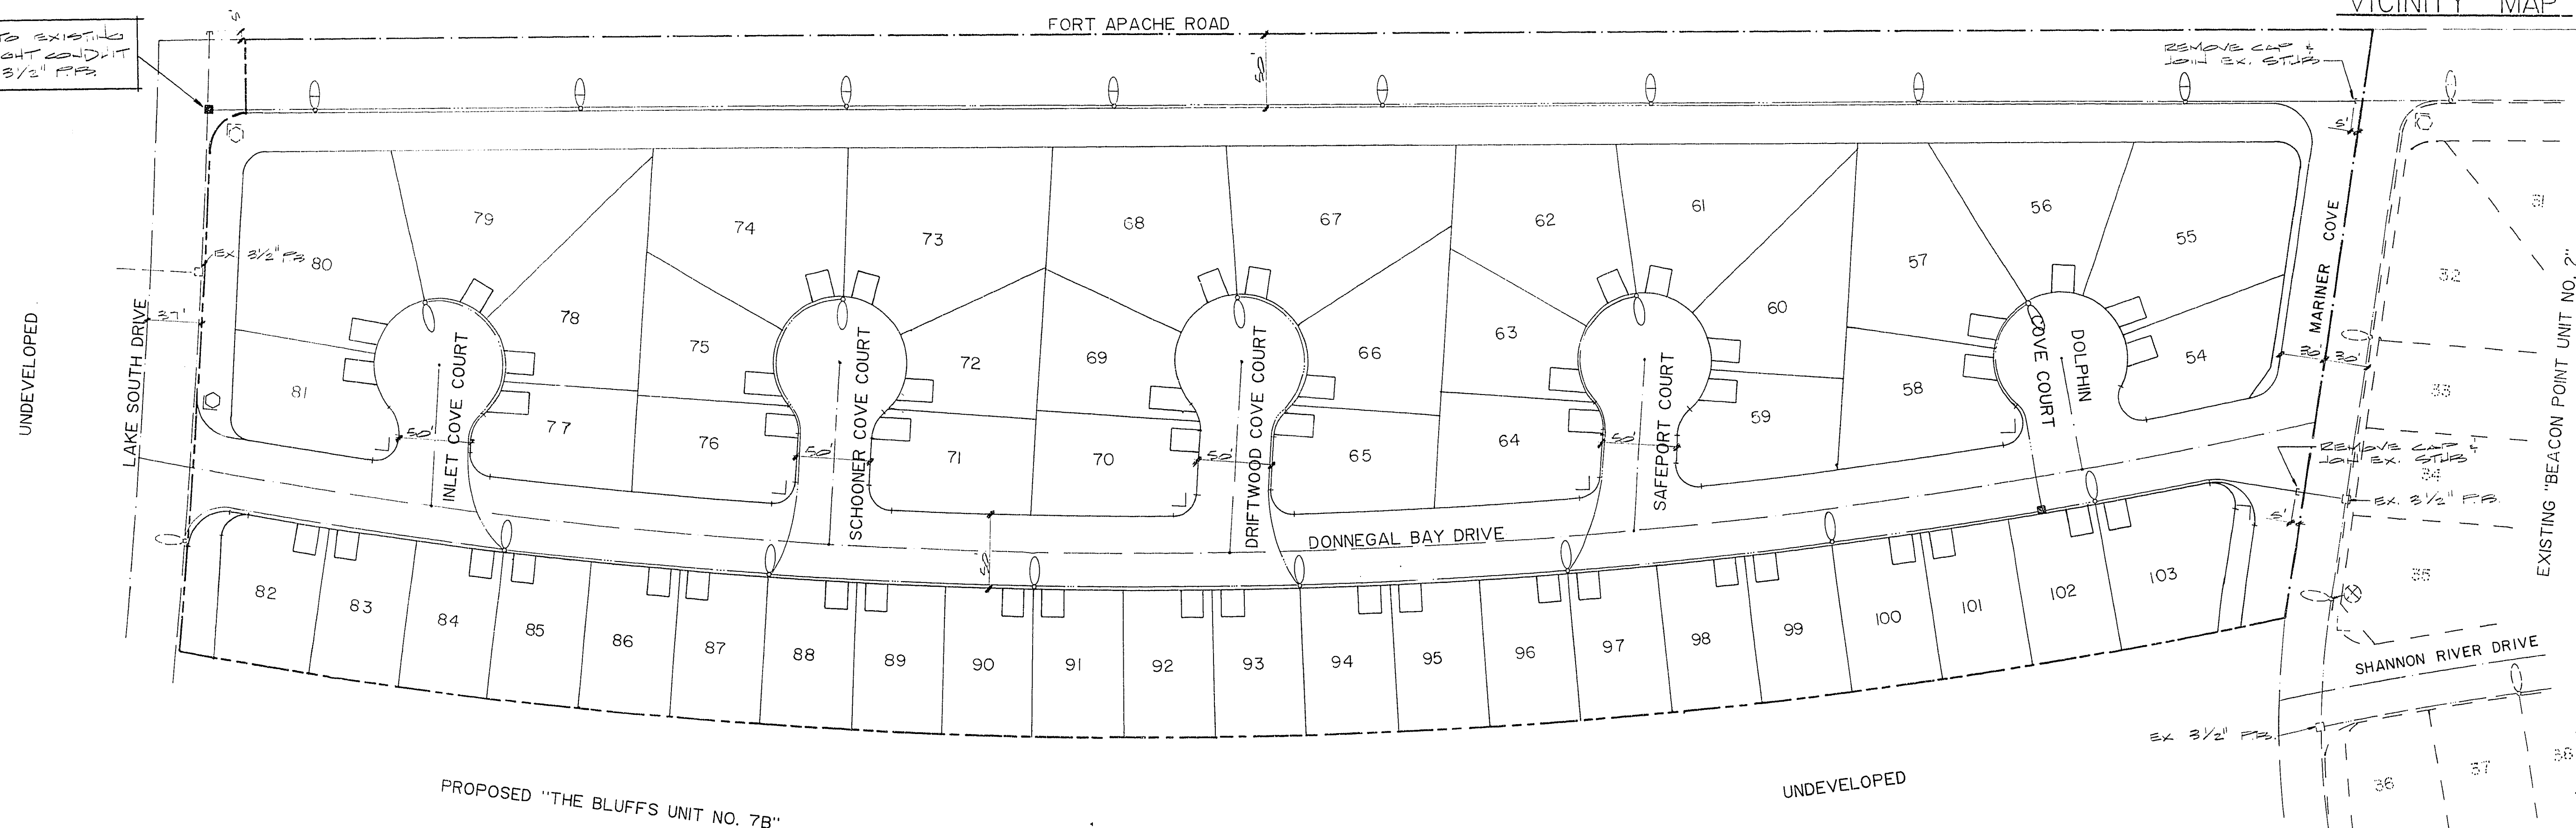

PROPOSED "THE BLUFFS UNIT NO. 78"

QUANTITY ESTIMATE

○	CONCRETE AGGREGATE PILE	19 EA.
⊙	250-V H.P.S. MISSION BELL LUMINAIRE	8 EA.
⊙	100-V H.P.S. MISSION BELL LUMINAIRE	12 EA.
■	# 3/2" PULL BOX	2 EA.
—	1/4" P.V.C. CONDUIT	3,761 LF.
⌋	STREET NAME SIGN	7 EA.
○	STOP SIGN	2 EA.
⊙	R.C.O.C.	1 EA.
⊙	EX. STREET LIGHT	

NEVADA POWER COMPANY
 ENGINEER
 CLV ELECTRICAL COORDINATOR
 CLV ELECTRICAL ENGINEER
 CLV TRAFFIC ENGINEER
 DATE 8/21/86
 DATE 9/15/86
 DATE 9/16/86
 DATE 9/16/86

ENGINEERS & SURVEYORS INCORPORATED
 7022 W. CHARLESTON BLVD.
 LAS VEGAS, NEVADA 89117
 PHONE 702 / 363-6415

SUBMITTED BY:

MASTER STREET LIGHT PLAN

BEACON POINT UNIT NO. 3

WO NO. 4046
 BY B.L.G.
 DATE 6/80
 SCALE 1" = 60'

SHEET
 16
 OF 16 SHEETS

17-665 2074-846-3