



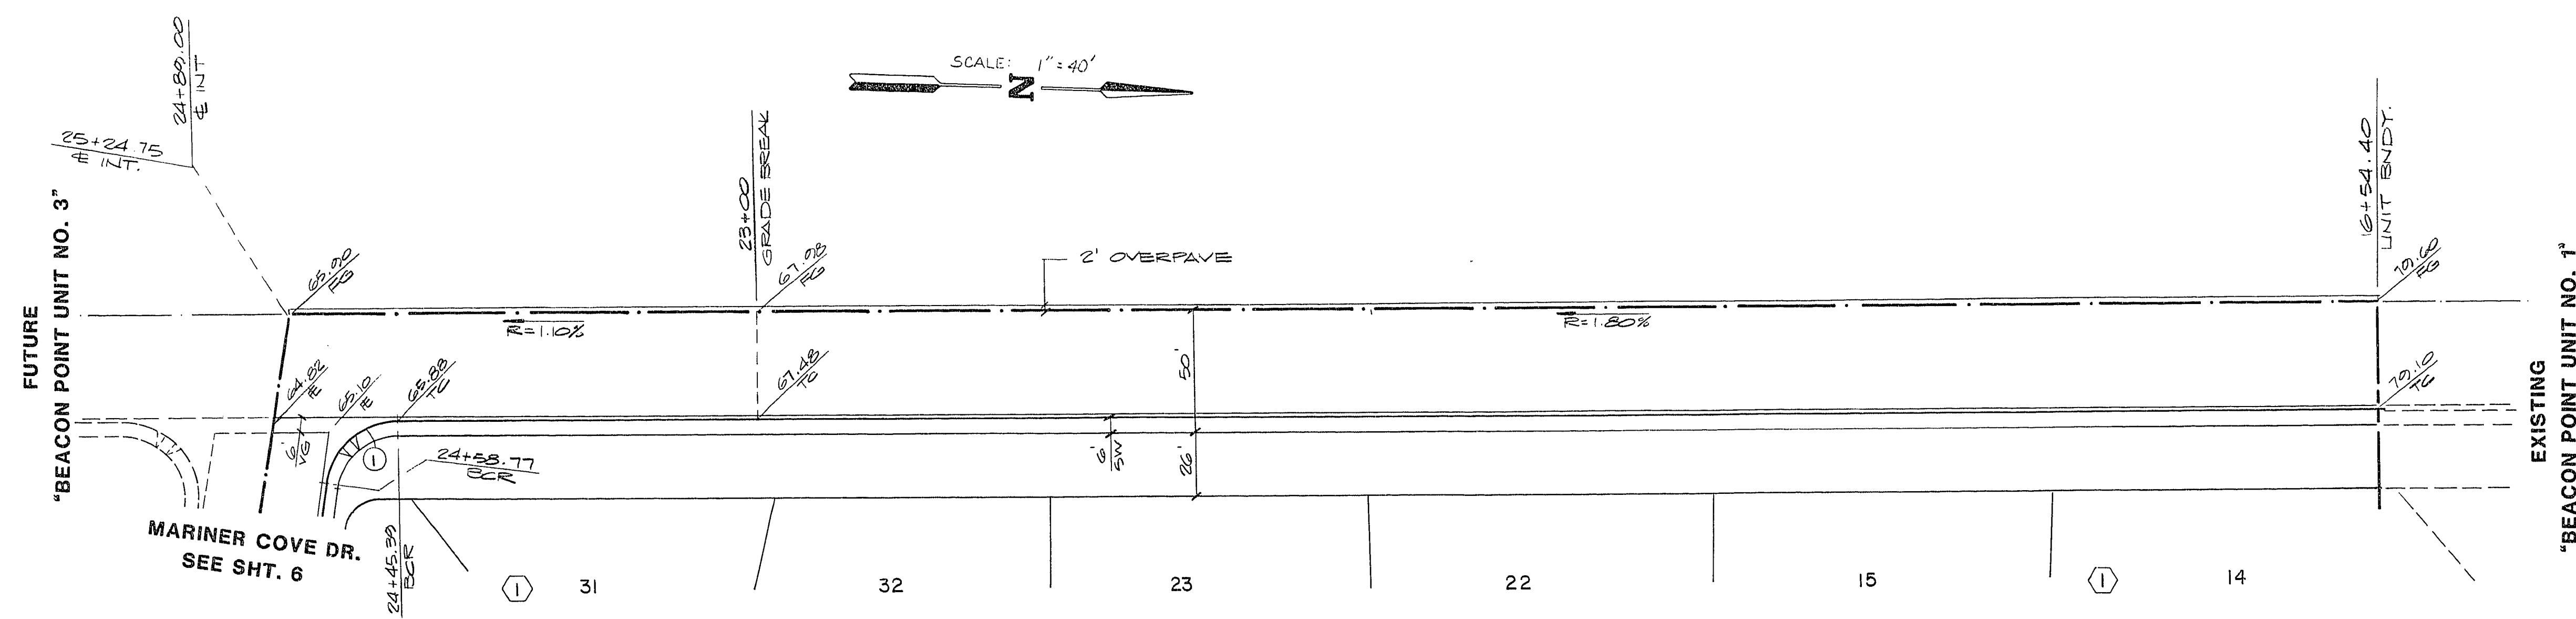

CURVE DATA TABLE

NO.	Δ	R	L	T
1	80° 41' 49"	30.00	42.25	25.49

FORT APACHE DRIVE

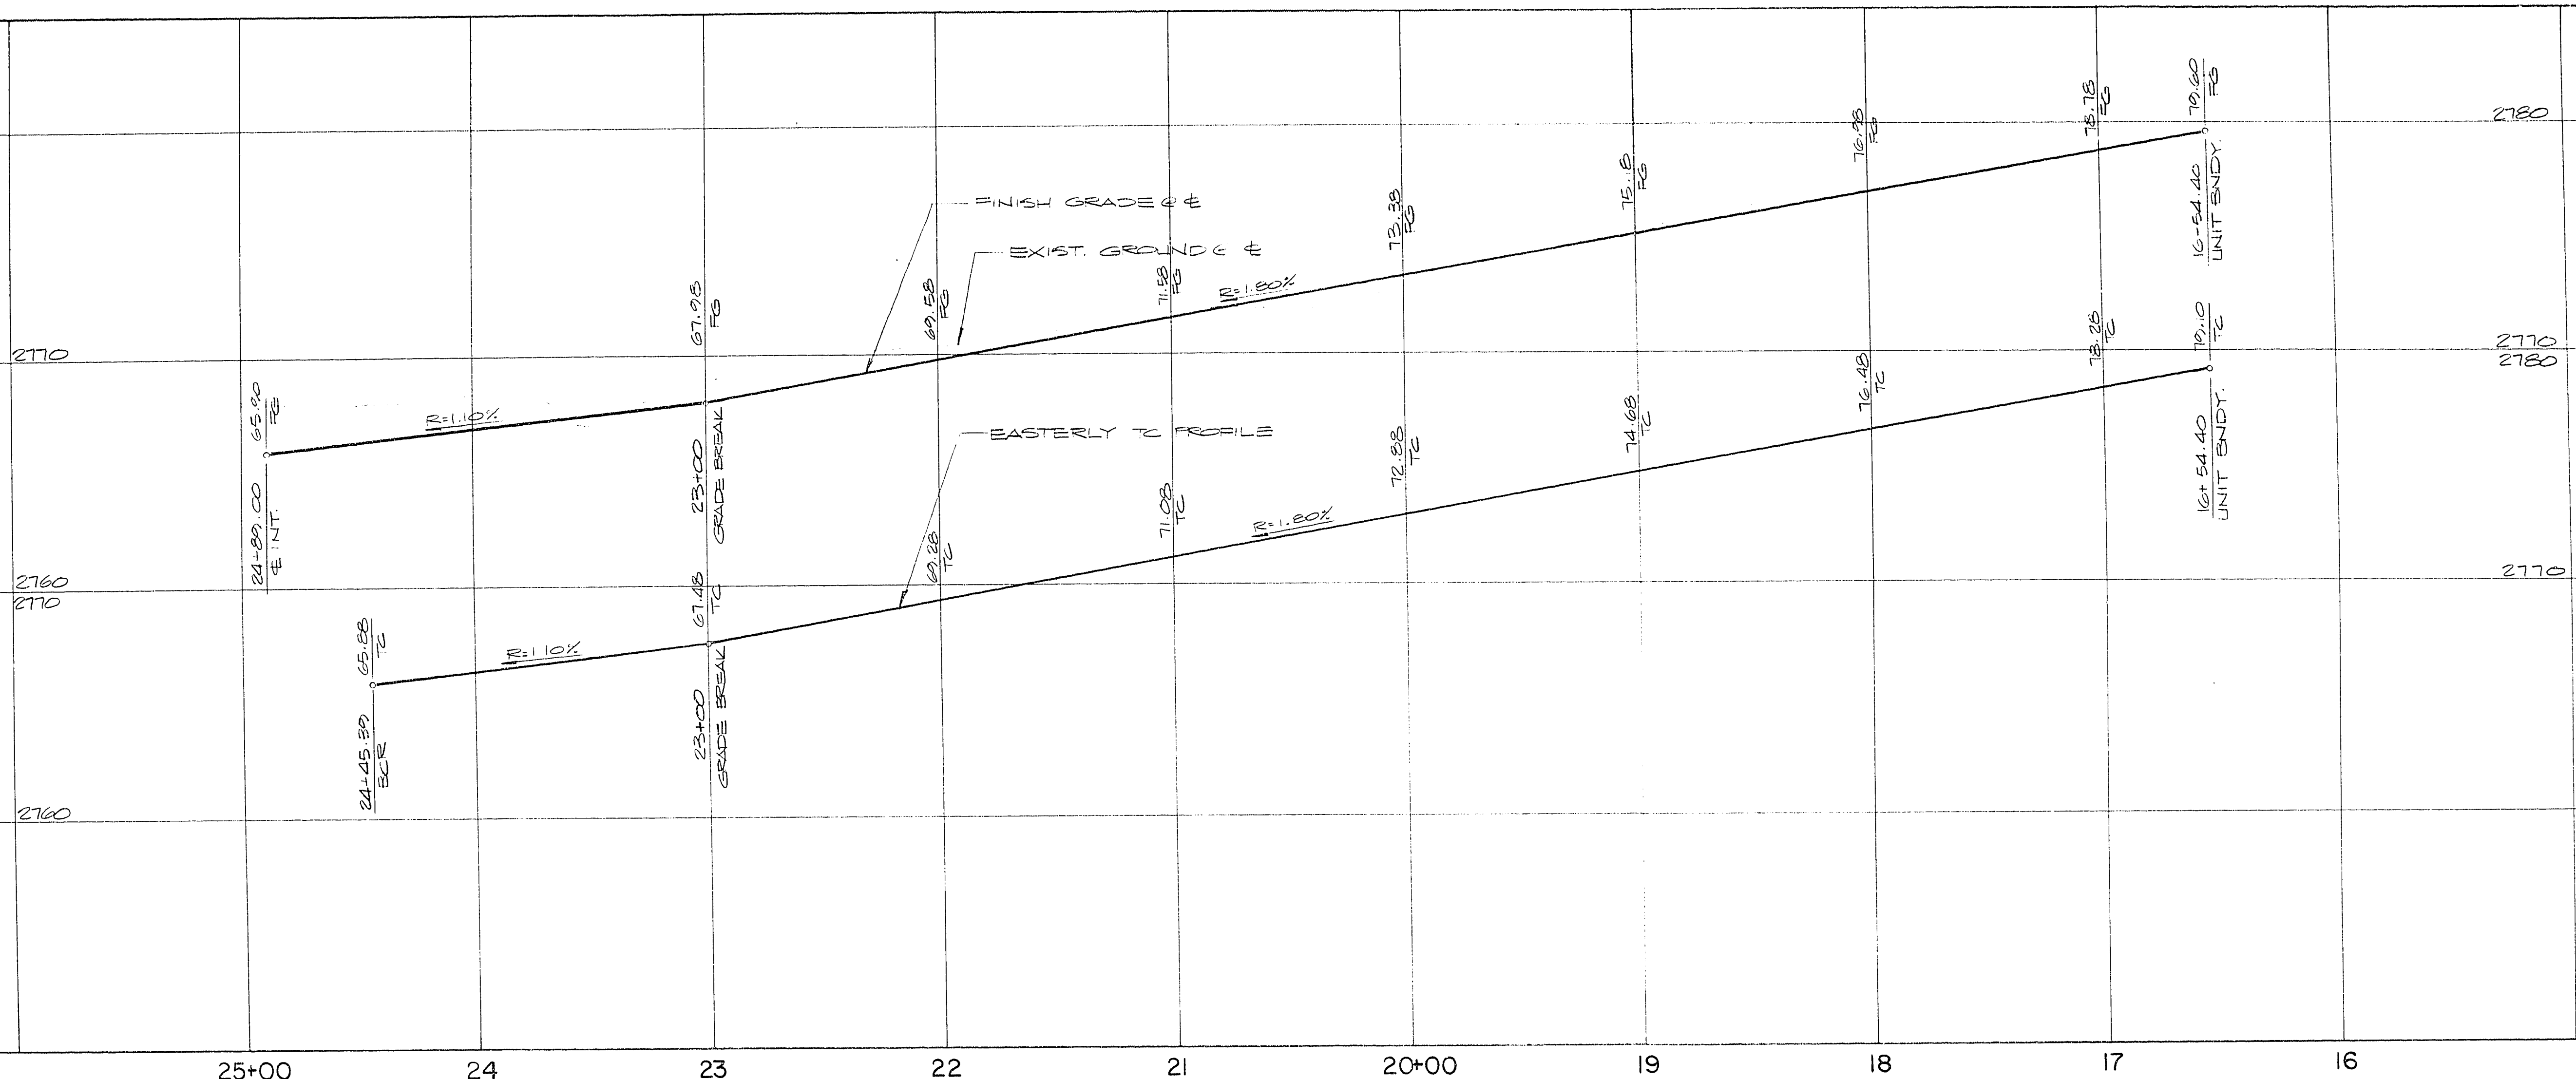

TITLE
STREET PLAN & PROFILE
(FORT APACHE DRIVE)

PROJECT
BEACON POINT UNIT NO. 2

WO NO. 4044
BY T.B. & PC
DATE 5/86
SCALE 1" = 40'

SHEET
3
OF 12 SHEETS

ENGINEERS & SURVEYORS
INCORPORATED
7022 W. CHARLESTON BLVD.
LAS VEGAS, NEVADA 89117
PHONE: 702 / 363-6415

SUBMITTED BY:
Paul E. Clavin
PAUL E. CLAVIN
REGISTERED PROFESSIONAL ENGINEER
NO. 5815
STATE OF NEVADA

CLV
CLV CHIEF LAND DEVELOPMENT
DATE 8-6-86

17-661 107Y-846-2