

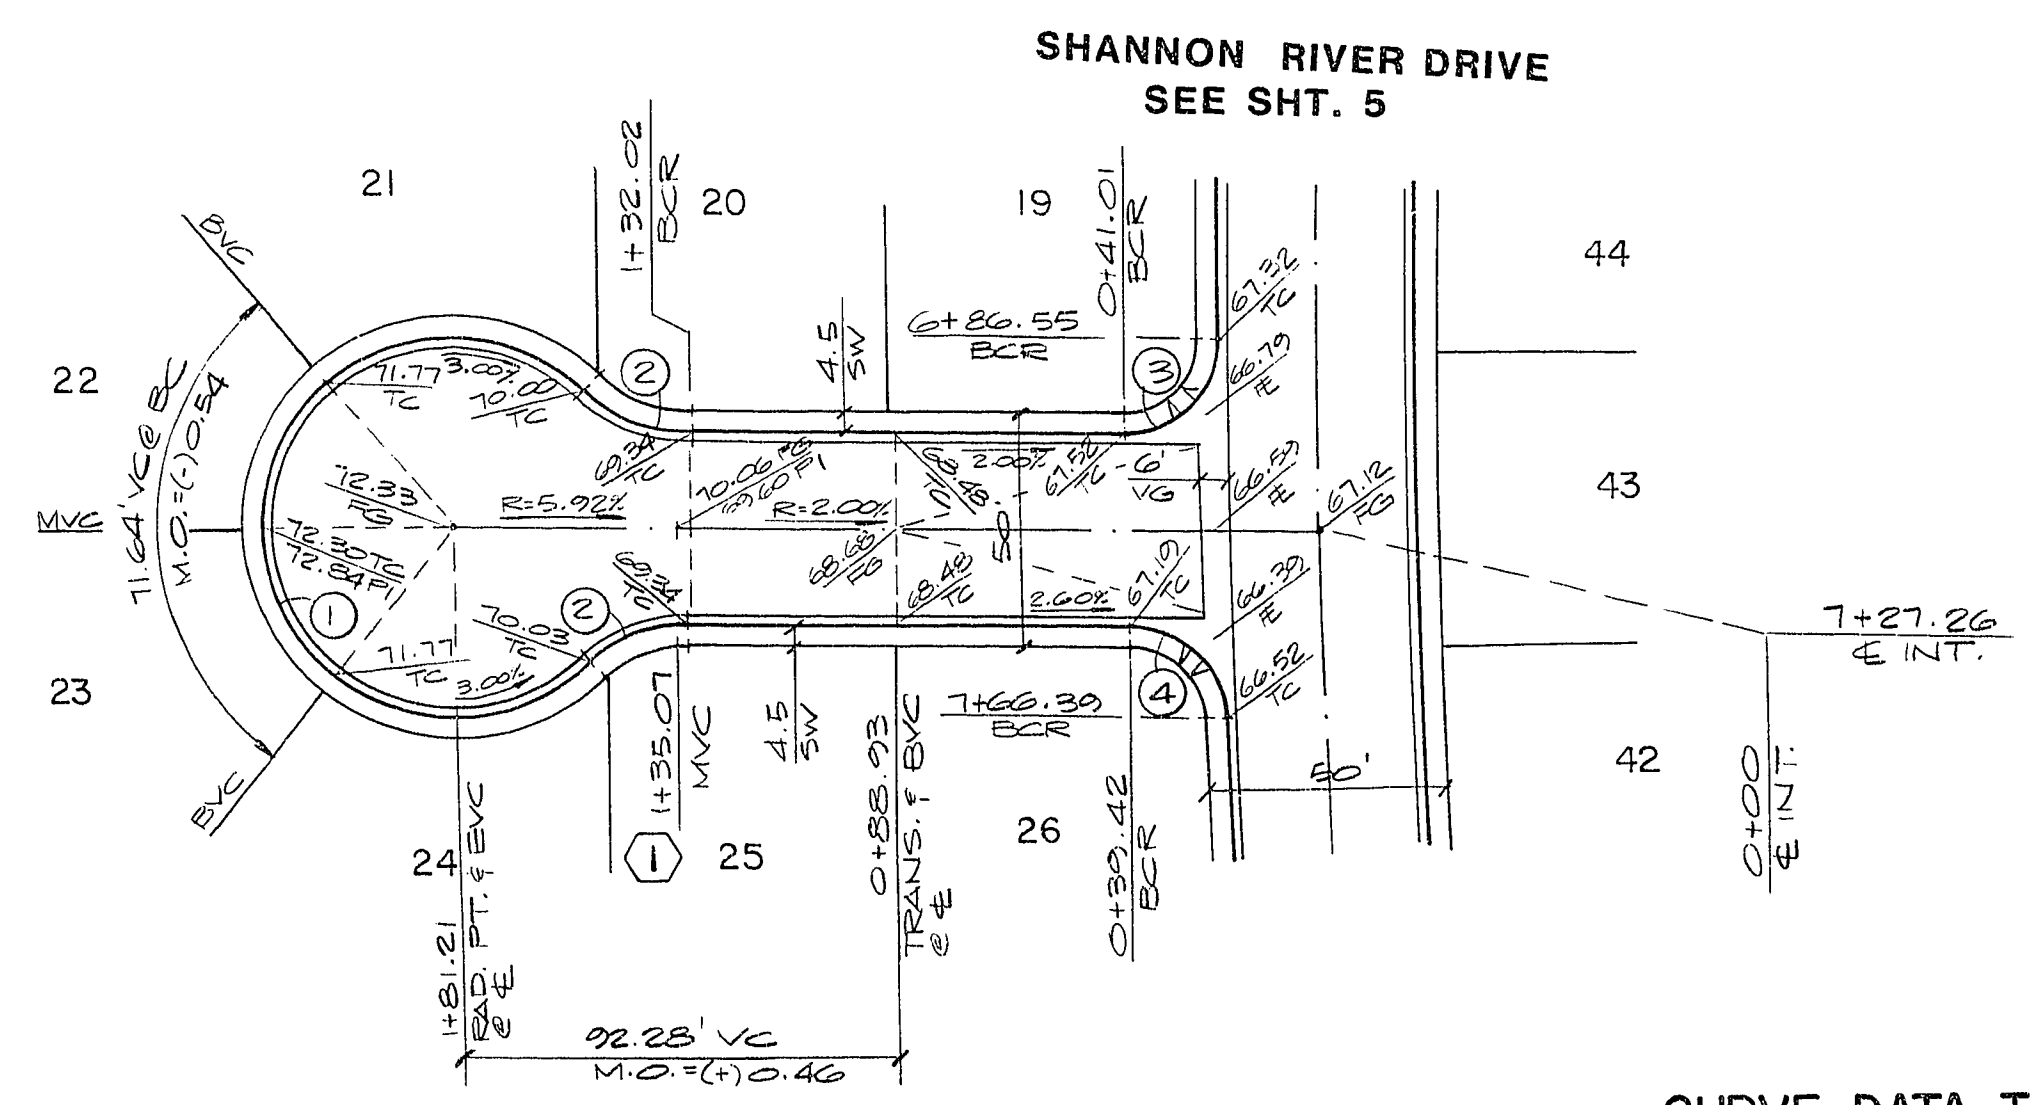


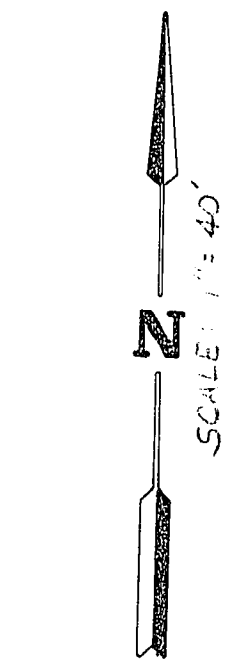


ANCHOR COVE COURT

CURVE DATA TABLE					
NO	Δ	R	L	T	
1	26° 29' 34"	10.00	18.73	12.20	
2	44° 14' 57"	20.00	23.17	20.10	
3	26° 17' 39"	20.00	31.52	19.33	
4	26° 02' 48"	20.00	30.73	18.28	
5	24° 51' 35"	20.00	29.62	21.25	
6	23° 28' 35"	20.00	32.63		

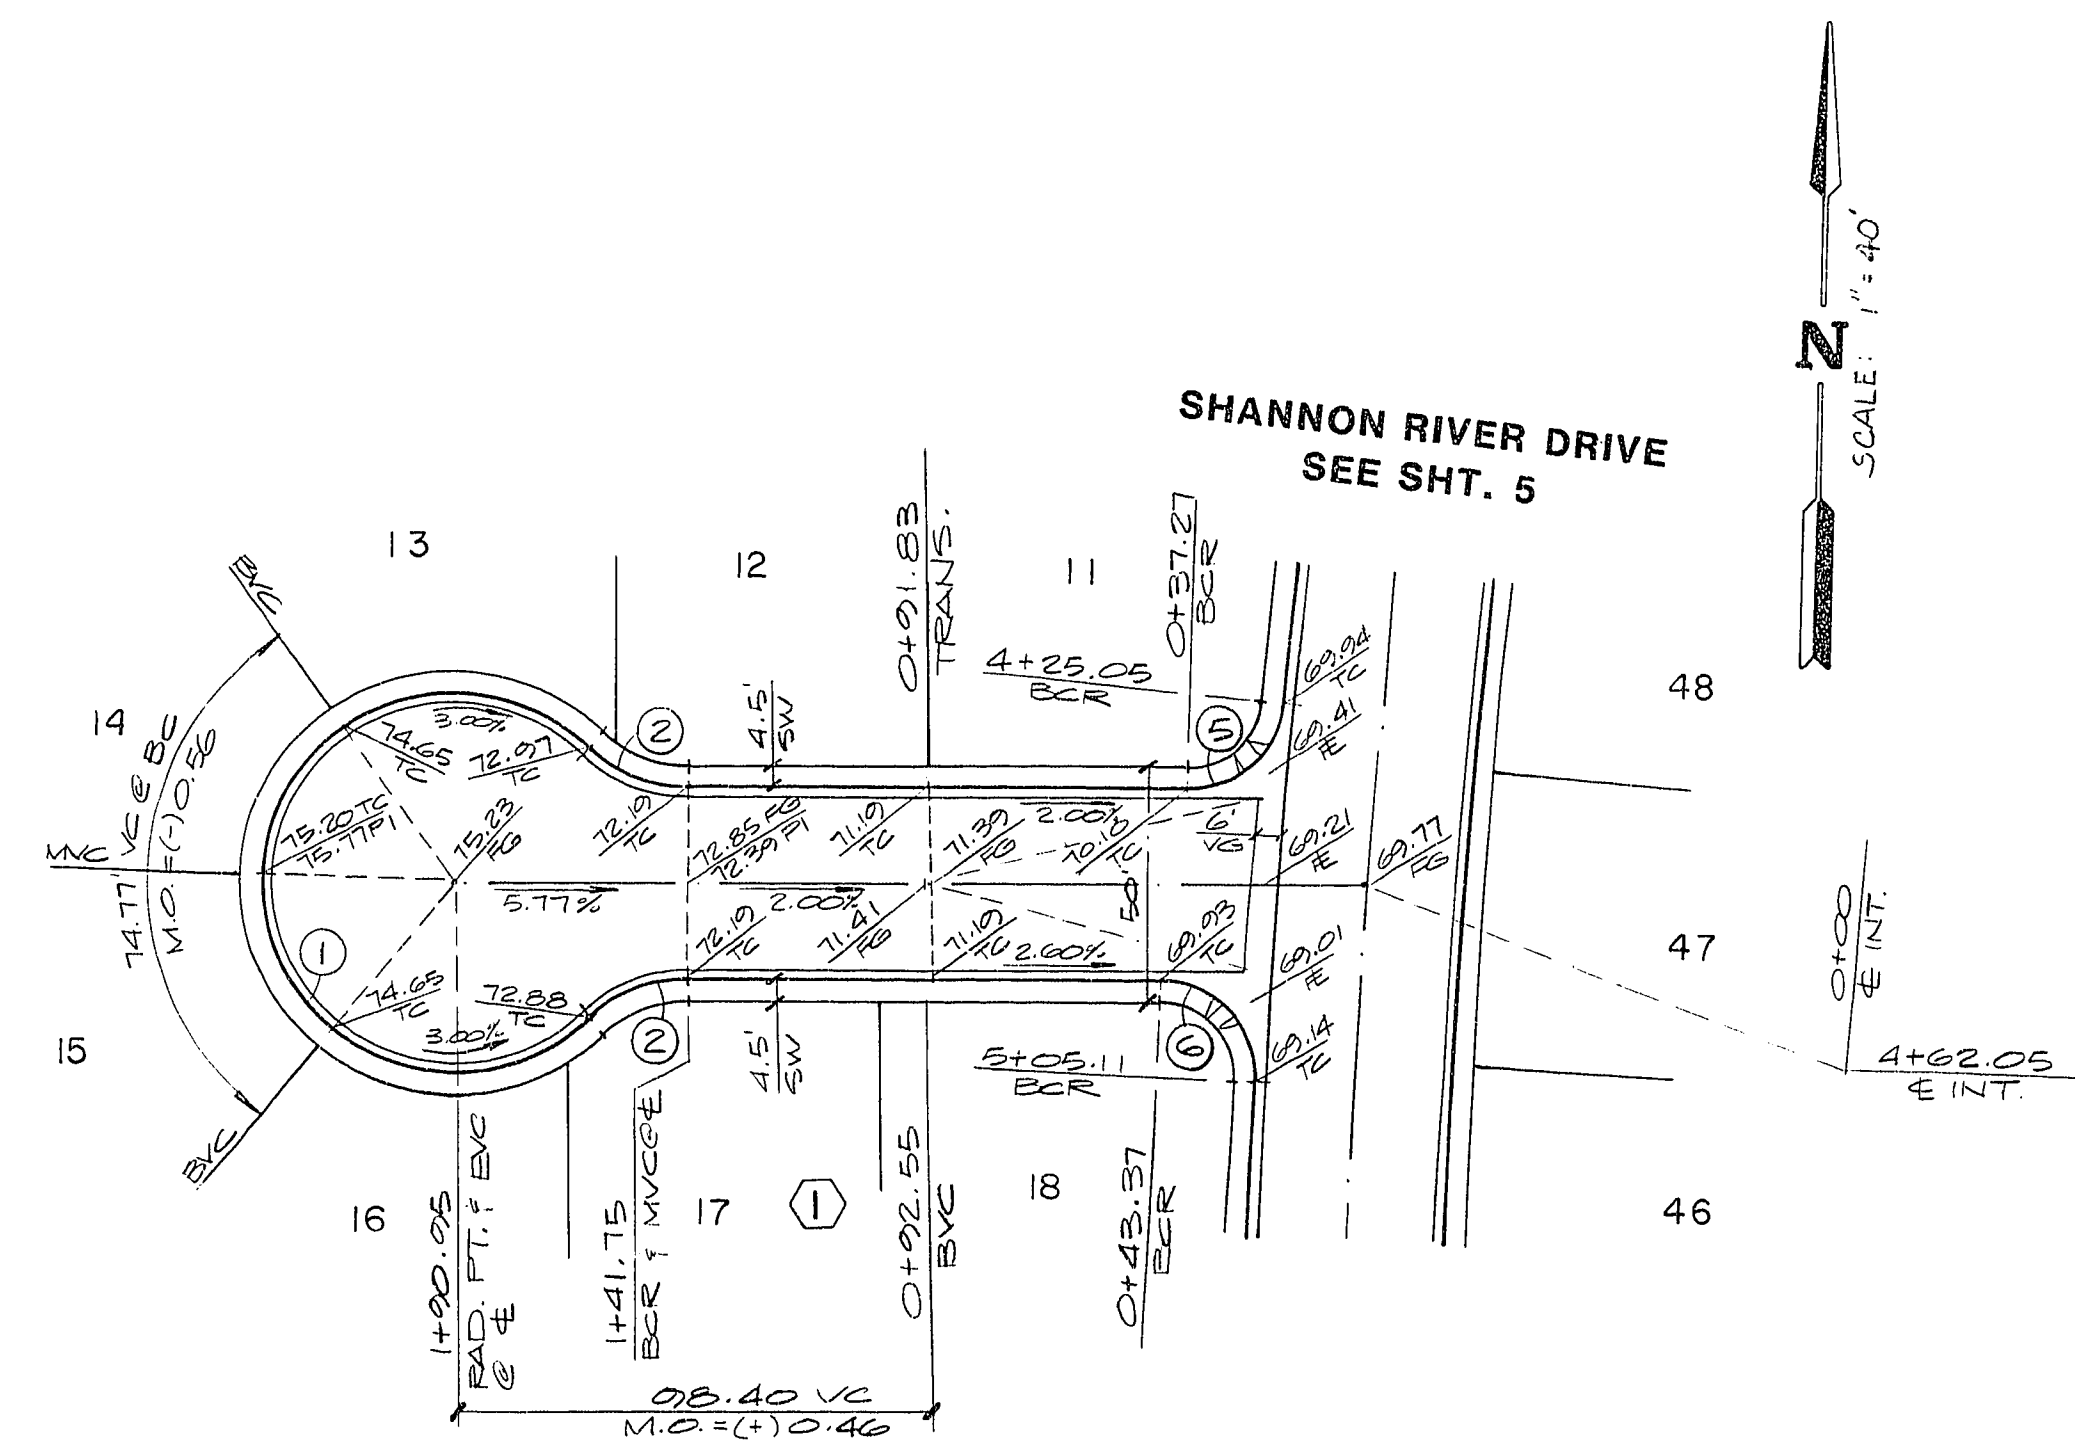

EMERALD COVE COURT

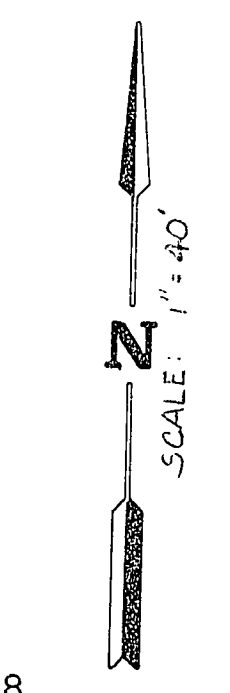

CLV CHIEF LAND DEVELOPMENT
DATE 8-6-86

TITLE
STREET PLAN & PROFILE
(ANCHOR COVE COURT & EMERALD COVE COURT)

PROJECT
BEACON POINT UNIT NO. 2

WO NO. 4044
BY T.B. & PC
DATE 5/86
SCALE 1" = 40'

SHEET
4
OF 12 SHEETS

ENGINEERS & SURVEYORS
INCORPORATED

7022 W. CHARLESTON BLVD.
LAS VEGAS, NEVADA 89117
PHONE: 702 / 363-6415

SUBMITTED BY
PAUL E. JONES

REL. S.C.
REV.
DATE