
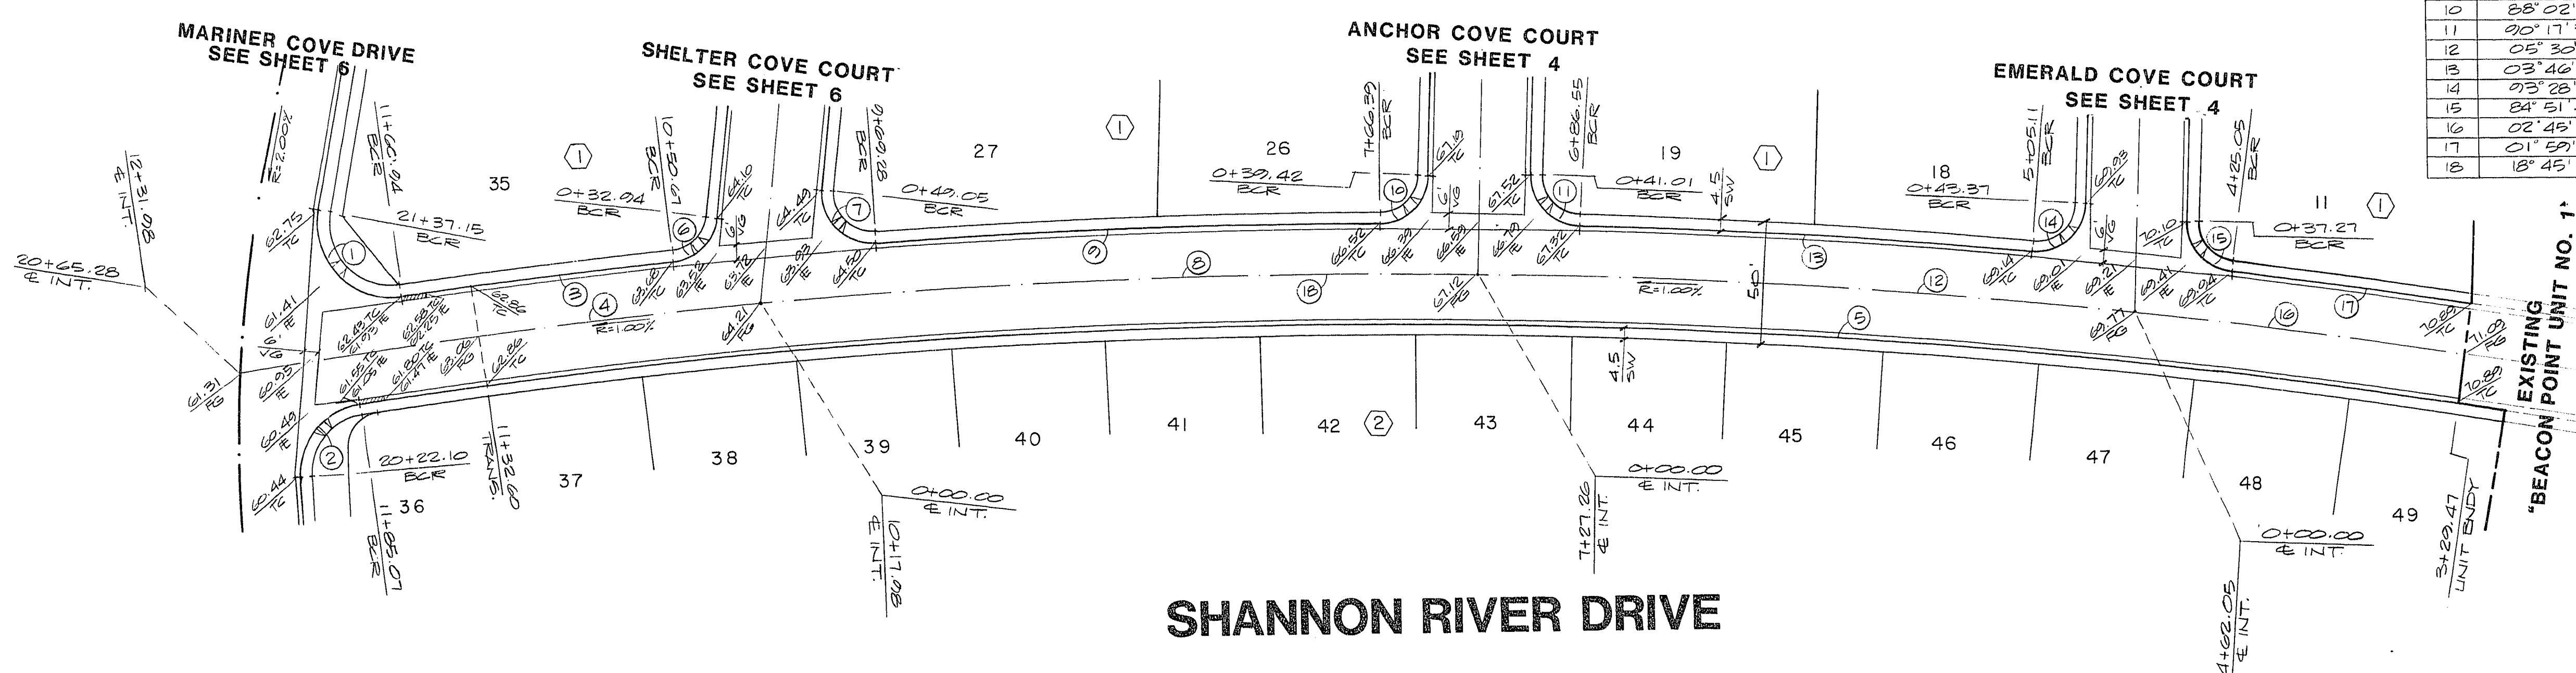
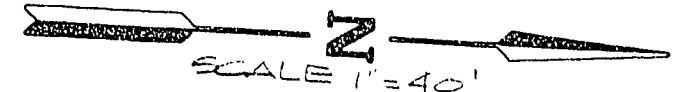


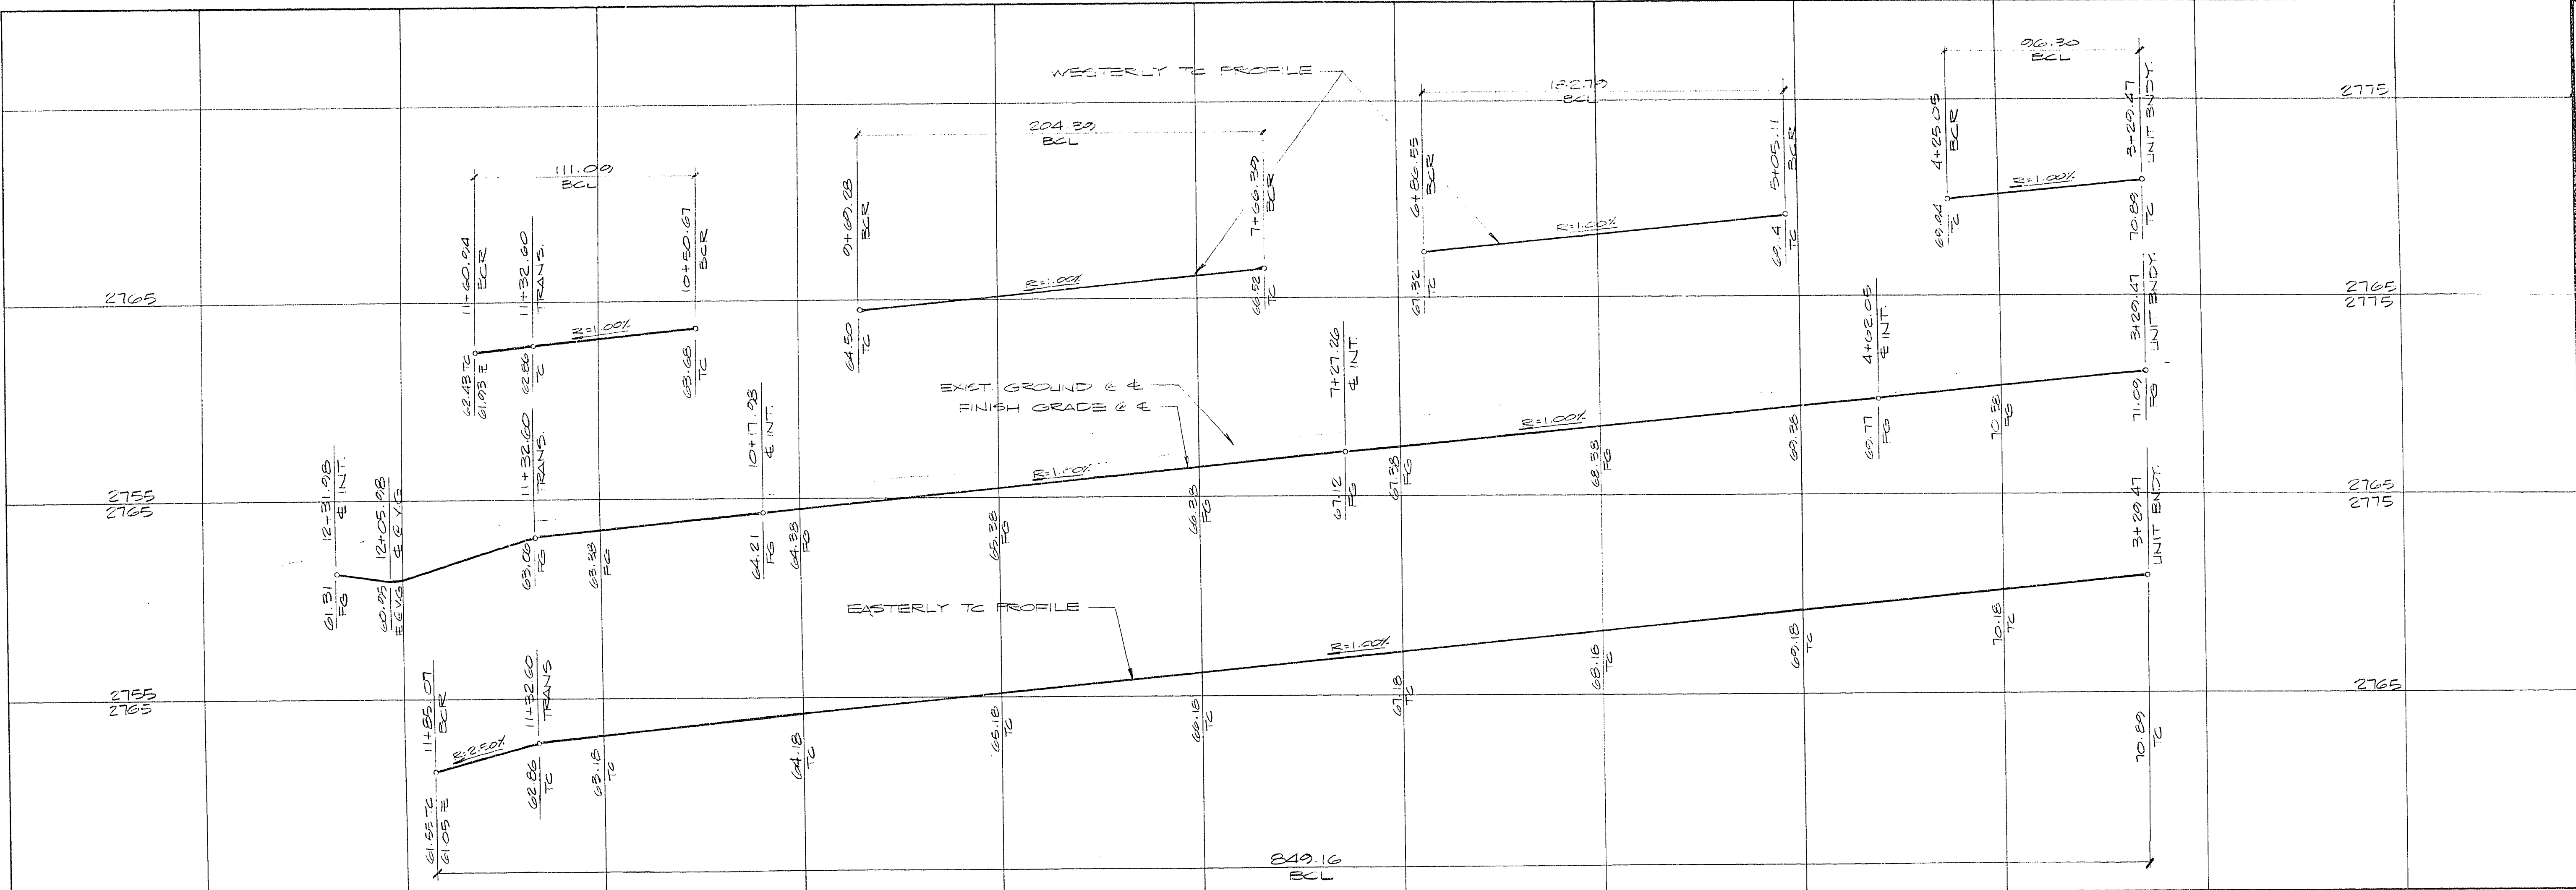

CURVE DATA TABLE				
NO	Δ	R	L	T
1	108° 56' 10"	30.00	57.04	42.01
2	88° 03' 50"	30.00	42.97	26.11
3	02° 17' 20"	2777.57	111.03	55.55
4	04° 26' 50"	2757.07	214.00	107.68
5	17° 40' 44"	2736.57	243.16	428.22
6	77° 54' 01"	20.00	27.19	16.17
7	105° 24' 20"	20.00	35.05	24.01
8	06° 02' 30"	2757.07	290.72	145.49
9	04° 12' 59"	2777.57	204.39	102.24
10	88° 02' 48"	20.00	30.73	19.33
11	90° 17' 39"	20.00	31.52	20.10
12	05° 30' 41"	2757.07	265.21	132.71
13	03° 46' 14"	2777.57	182.79	91.43
14	03° 28' 35"	20.00	22.63	21.25
15	84° 51' 35"	20.00	29.62	18.22
16	02° 48' 19"	2757.07	132.52	66.30
17	01° 59' 11"	2777.57	90.30	48.15
18	18° 45' 19"	2757.07	202.50	455.33

ENGINEERS & SURVEYORS
INCORPORATED

7022 W. CHARLESTON BLVD.
LAS VEGAS, NEVADA 89117
PHONE 702 / 363-8415

DATE 5/86
SUBMITTED BY Paul E. Valentine

STREET PLAN & PROFILE
(SHANNON RIVER DRIVE)

BEACON POINT UNIT NO. 2

WO NO.	4044
BY	P. CHAO
DATE	5/86
SCALE	HORIZ. 1"=40' VERT. 1"=4'

SHEET	5
OF 12 SHEETS	

CLV CHIEF LAND DEVELOPMENT
DATE 8-6-86

17-0-10 107Y-846-2