
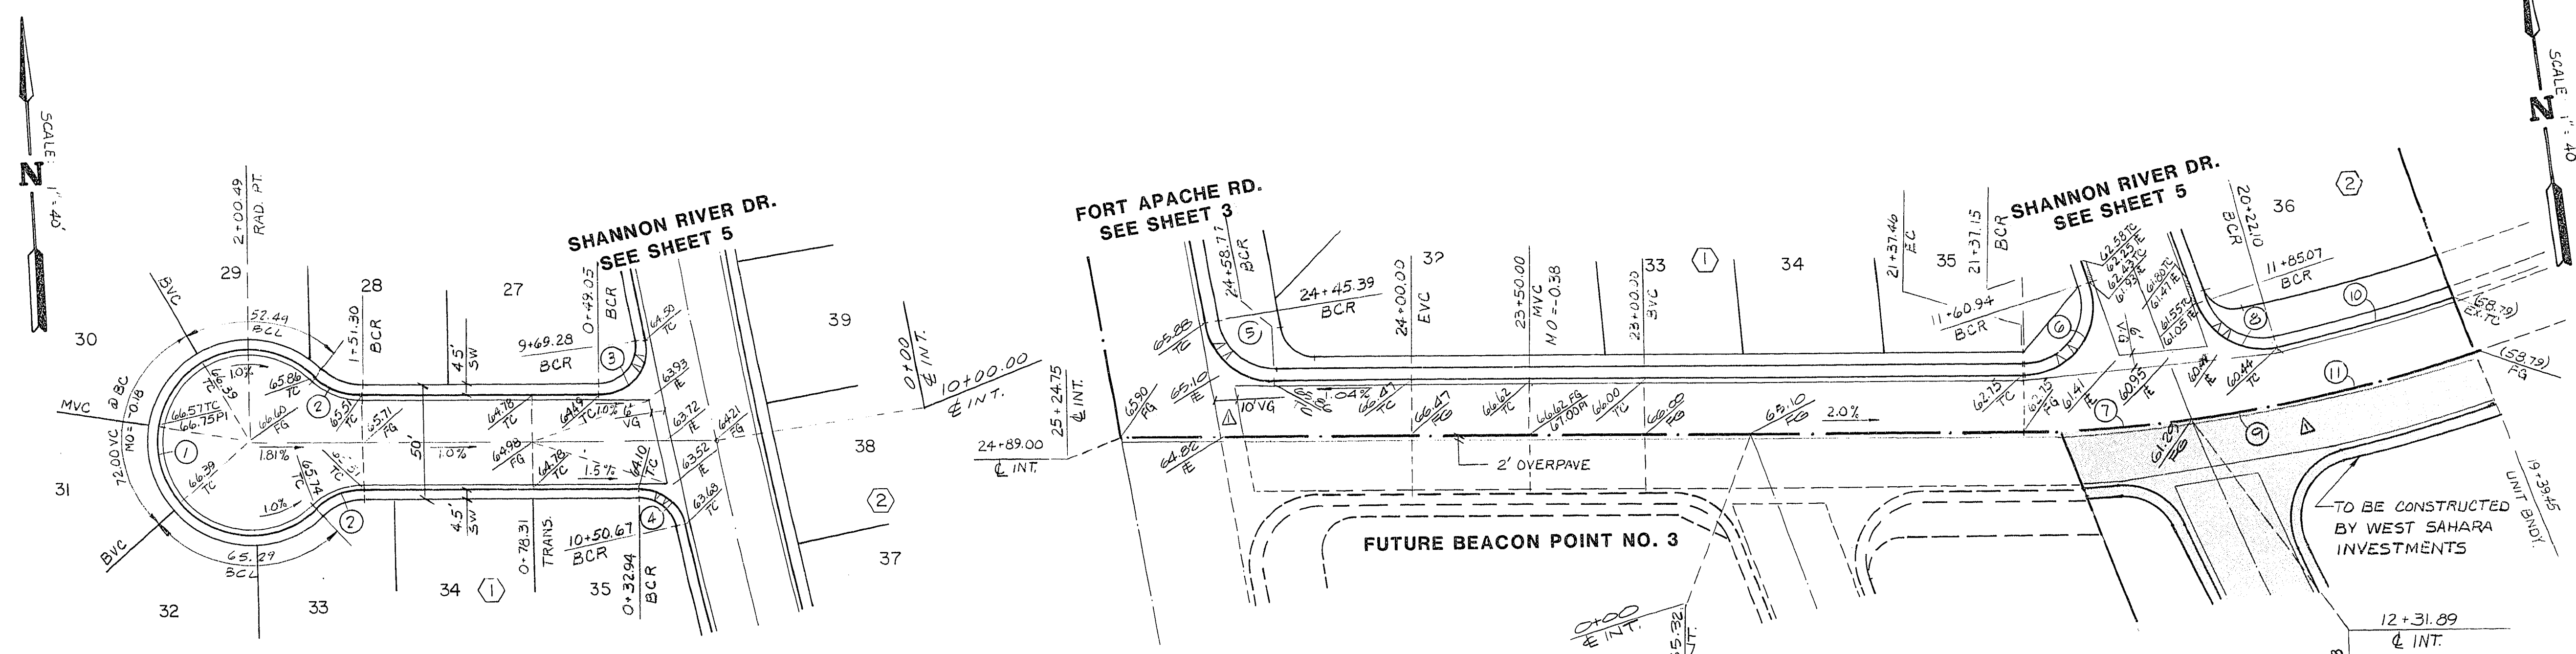


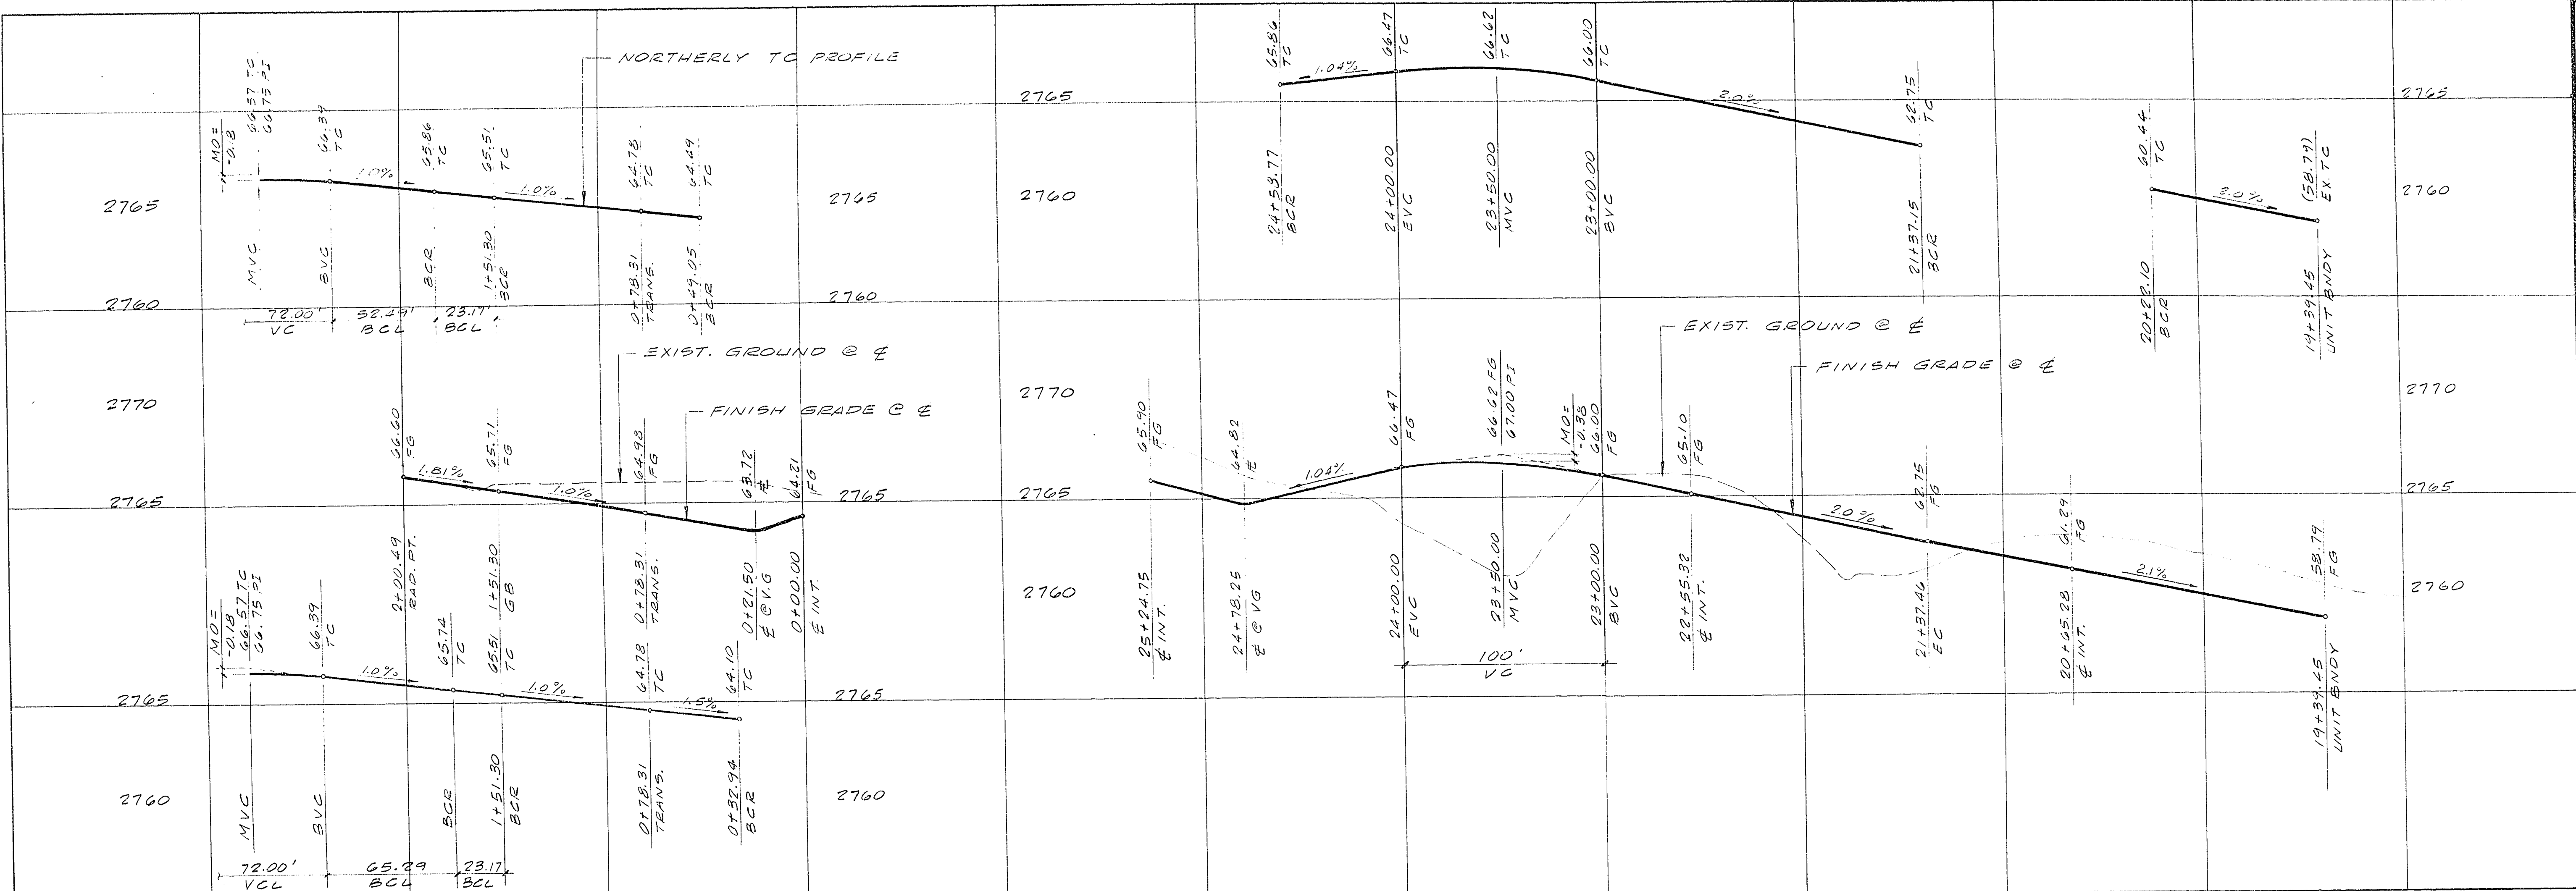

SHELTER COVE COURT

CURVE DATA TABLE

NO.	Δ	R	L	T
1	248° 29' 54"	40.50	189.79	—
2	44° 14' 57"	30.00	23.17	12.20
3	100° 24' 29"	20.00	35.05	24.01
4	77° 54' 01"	20.00	27.19	16.17
5	80° 41' 49"	30.00	42.25	25.49
6	108° 56' 10"	30.00	57.04	42.01
7	07° 12' 54"	573.16	72.18	36.14
8	82° 03' 50"	30.00	42.97	26.11
9	19° 47' 37"	573.16	198.01	100.00
10	08° 15' 42"	548.16	79.04	39.59
11	12° 34' 43"	573.16	125.83	63.17

MARINER COVE DRIVE

ENGINEERS & SURVEYORS
 7022 W. CHARLESTON BLVD.
 LAS VEGAS, NEVADA 89117
 INCORPORATED
 LICENSE NO. 702 / 363 6415

DATE: 6/18/86
 REV: A

PROJECT: BEACON POINT UNIT NO. 2
 SHEET: 6 OF 12

176-846-2

CLV CHIEF LAND DEVELOPMENT
 DATE: 8-6-86