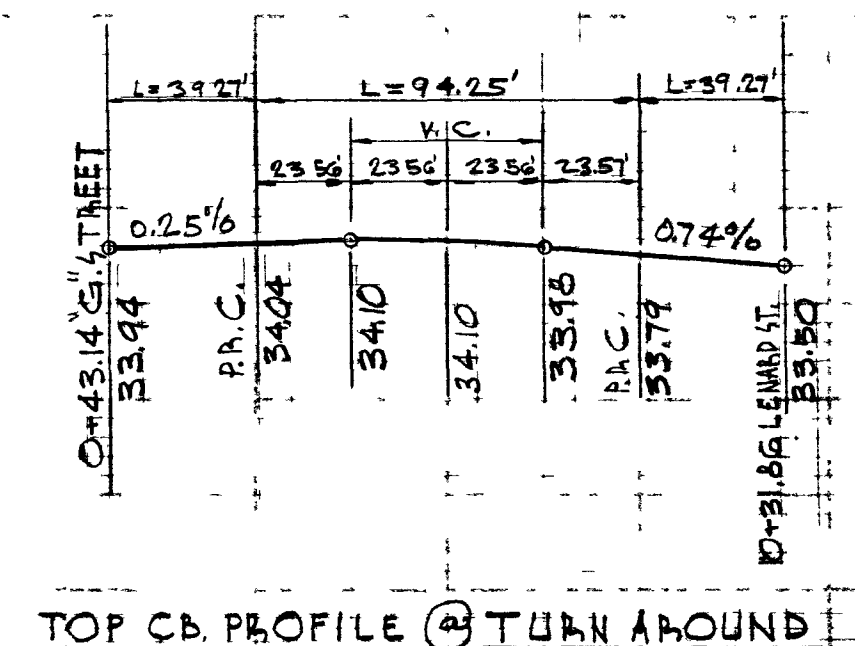
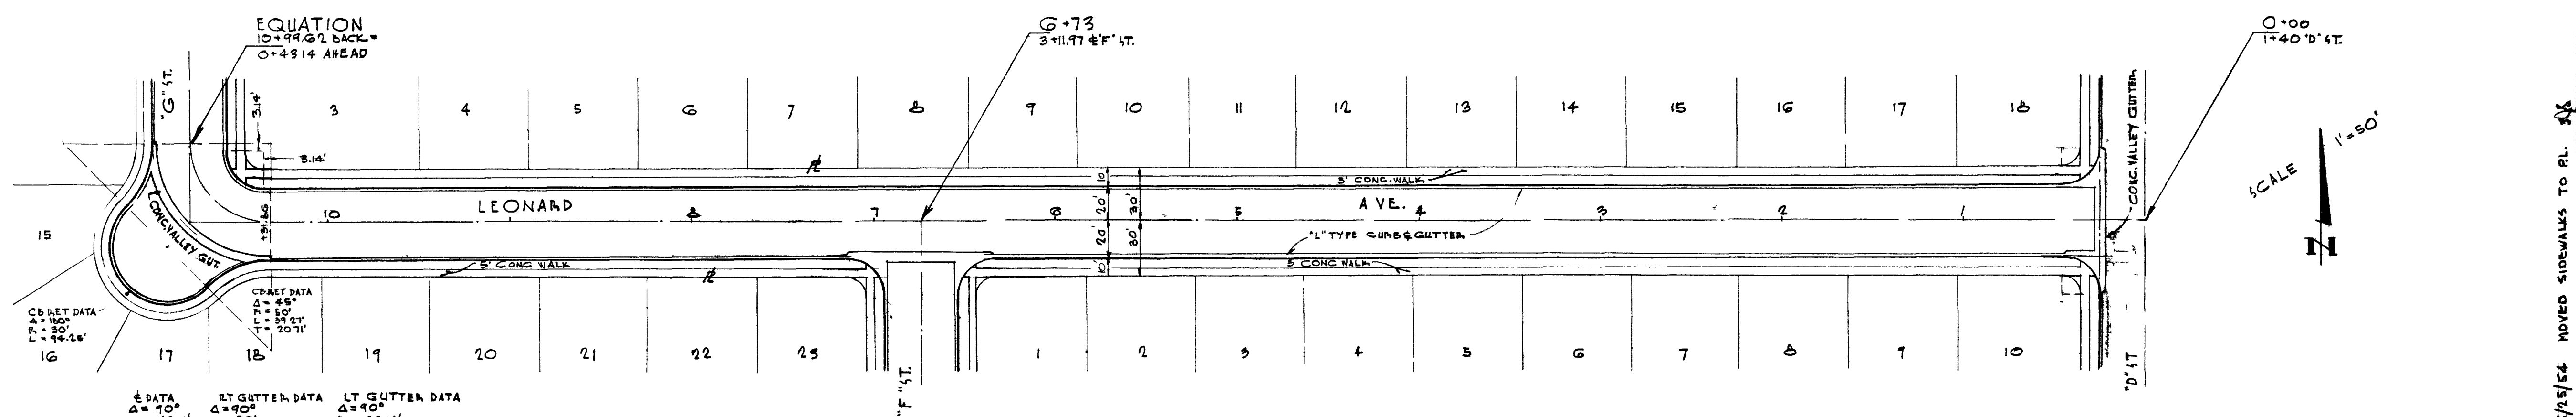
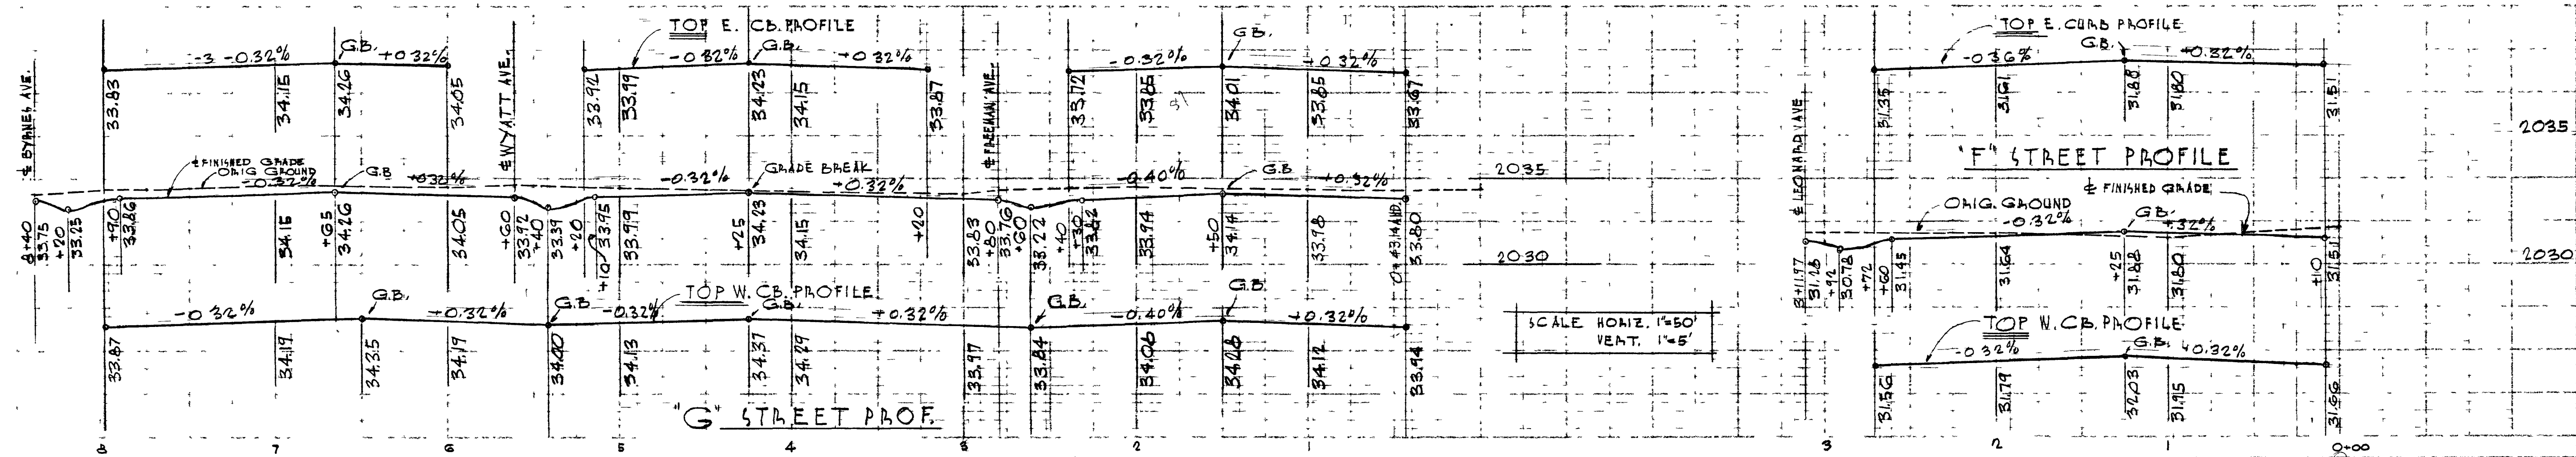
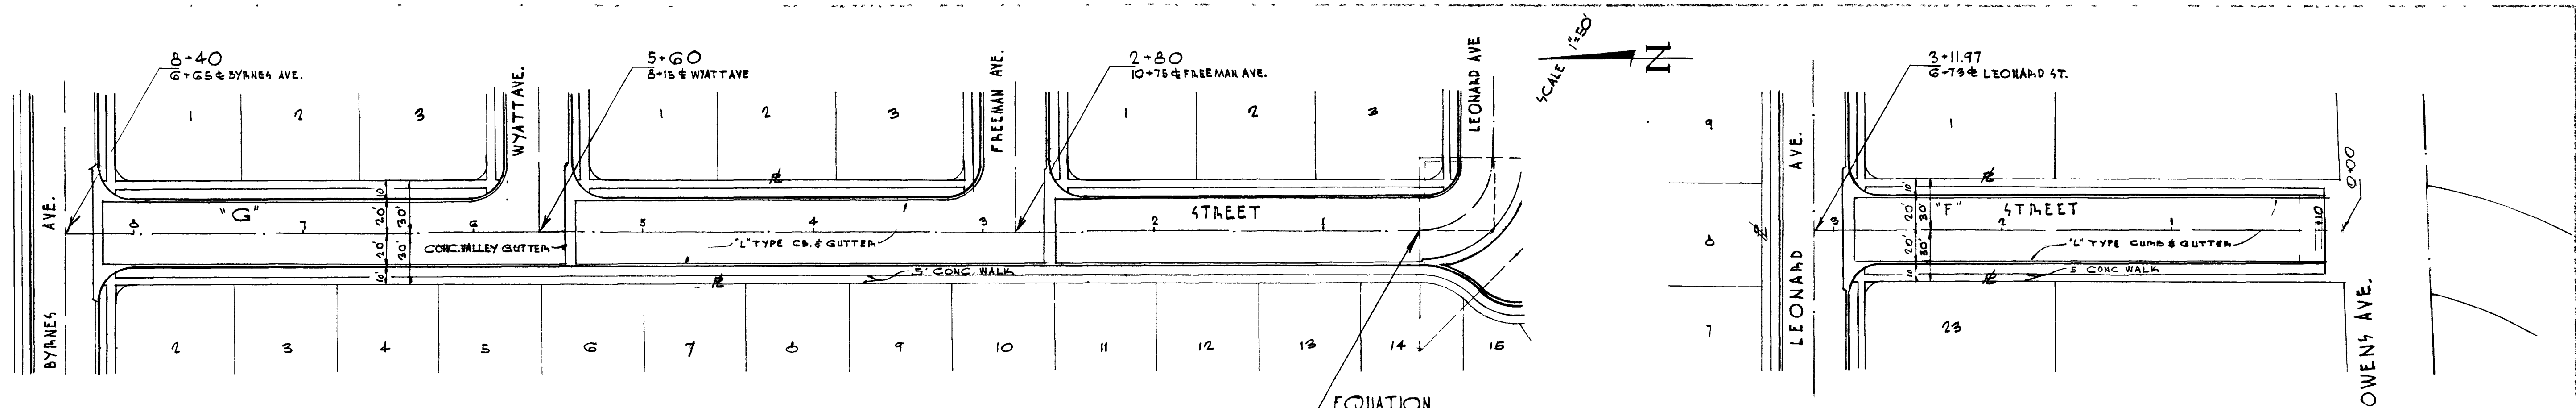




G STREET, F STREET & LEONARD AVE.
BERKLEY SQUARE

107Y-890-E

18.6.34

3240

APPROVED

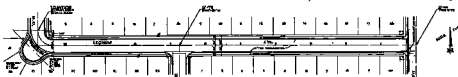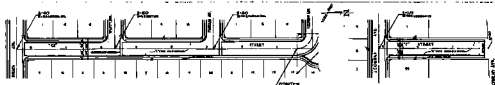

1077-09056-001
1077-09056-001