
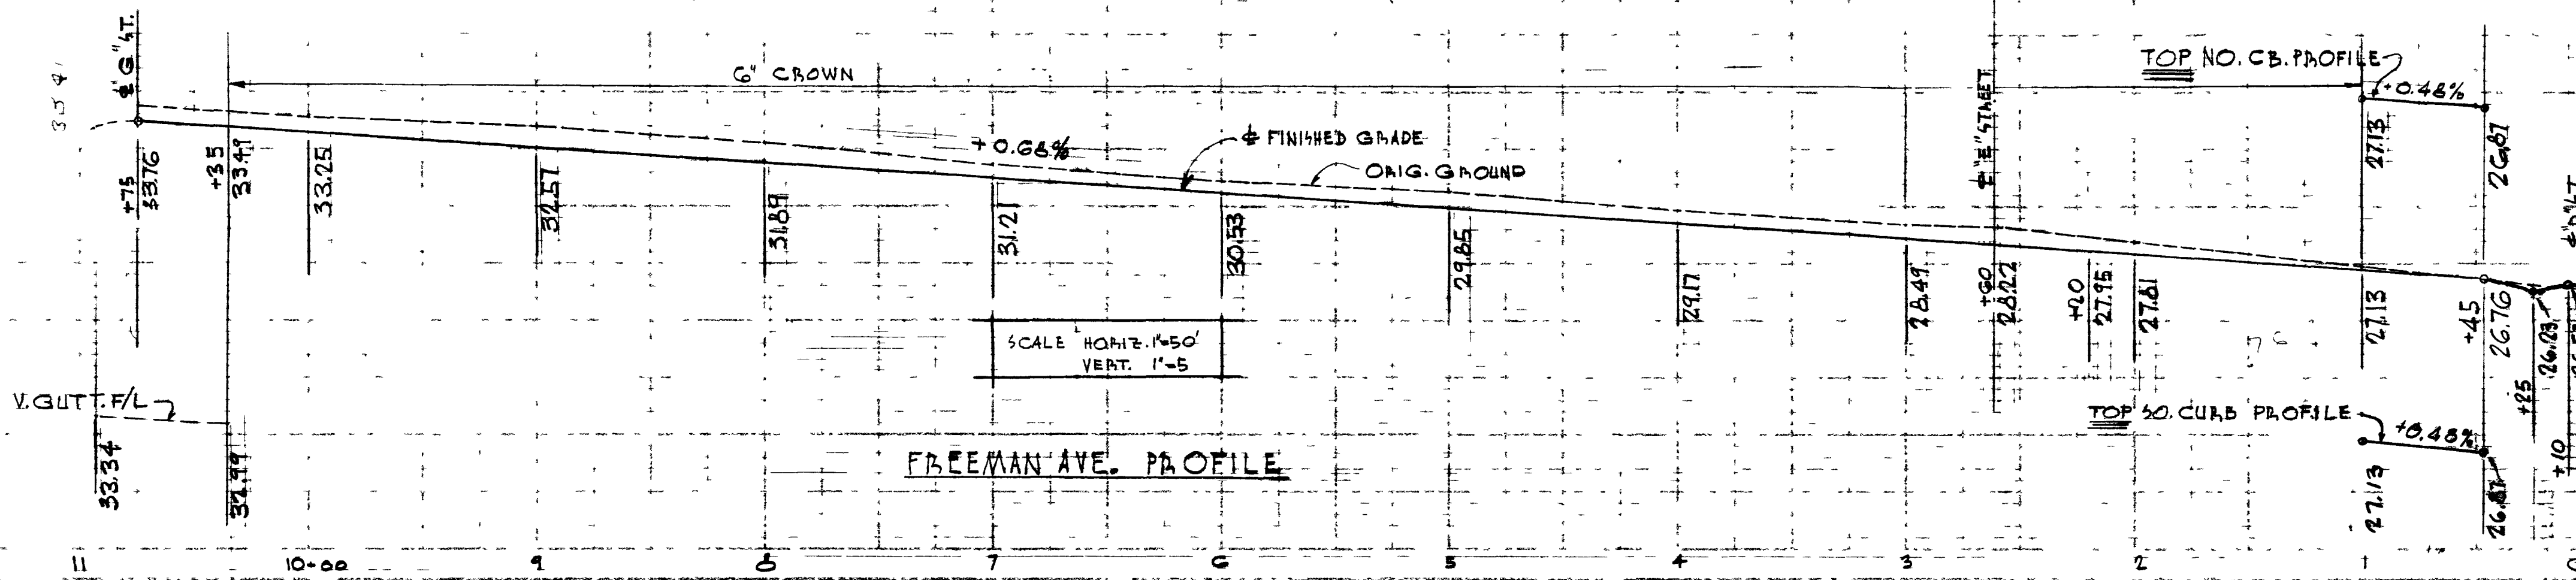
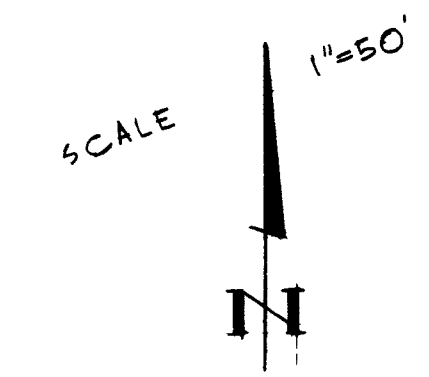
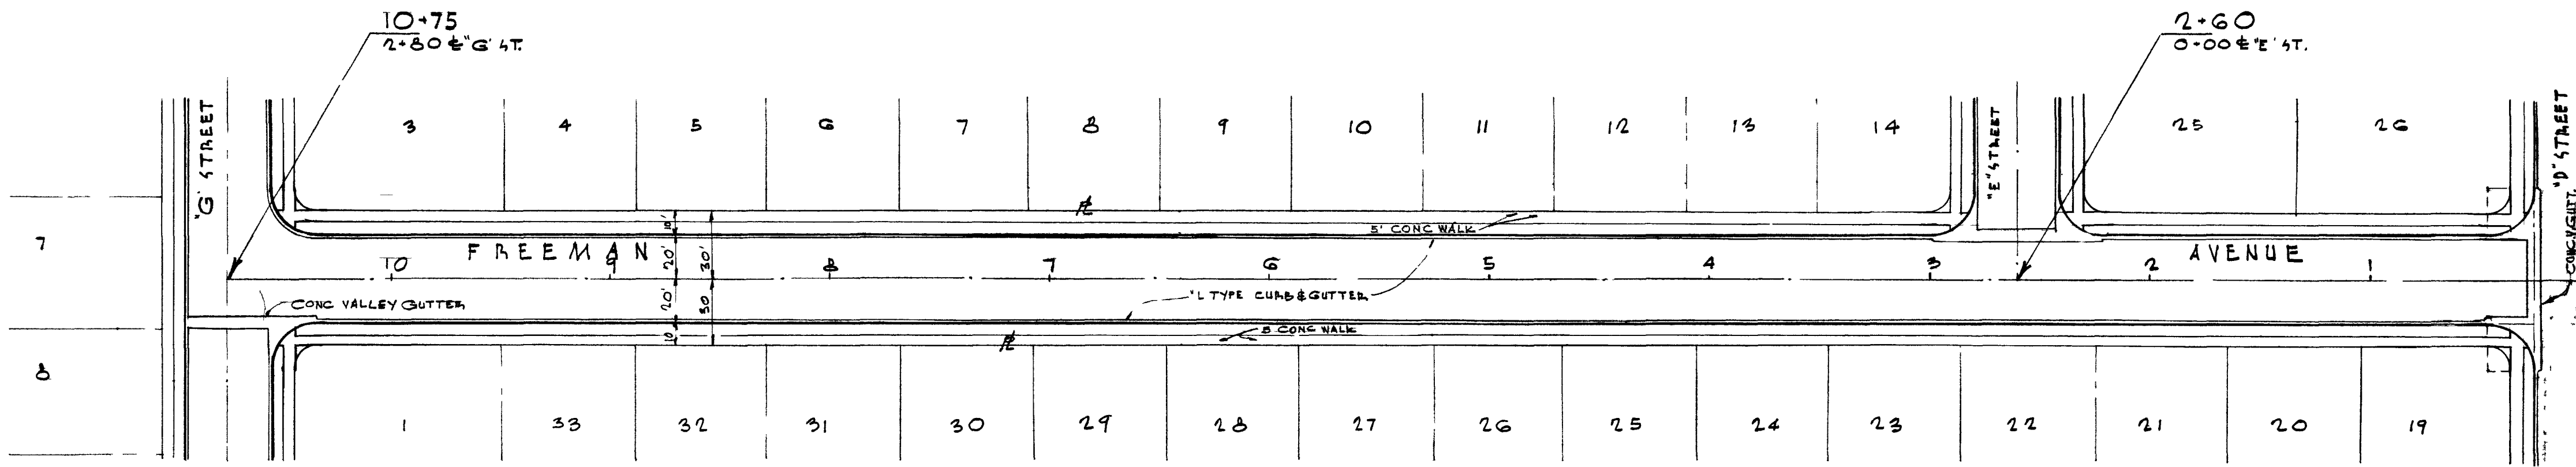
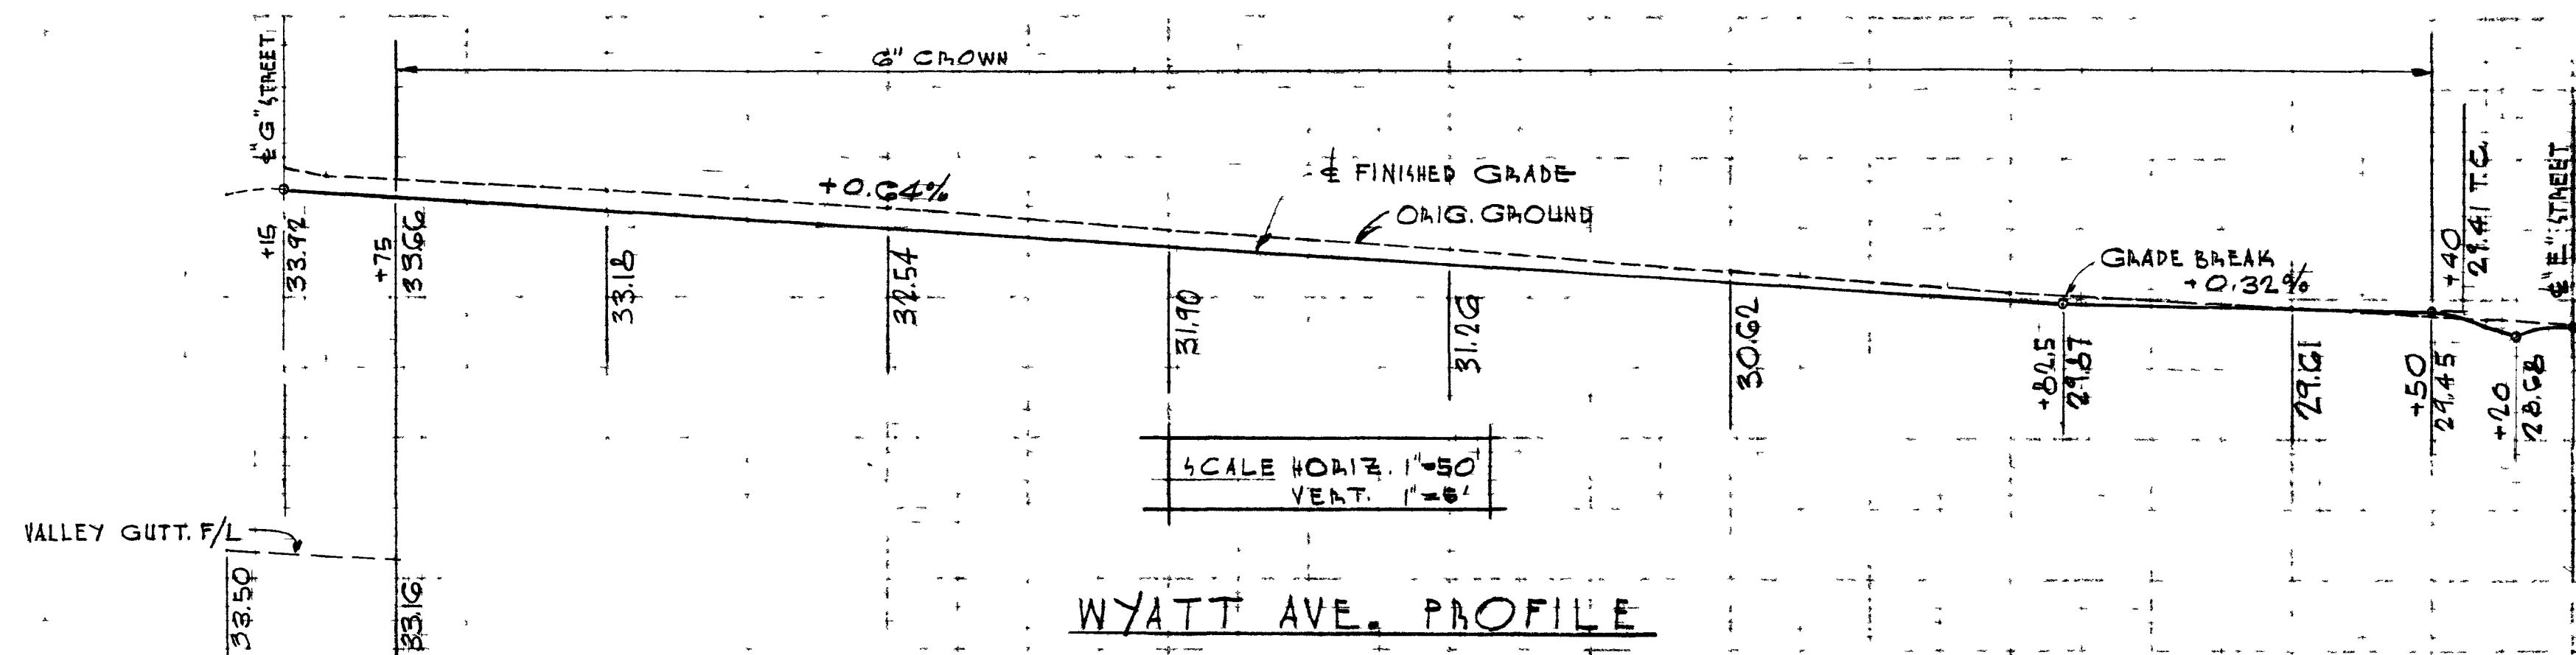
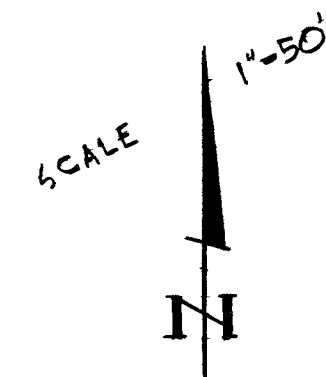


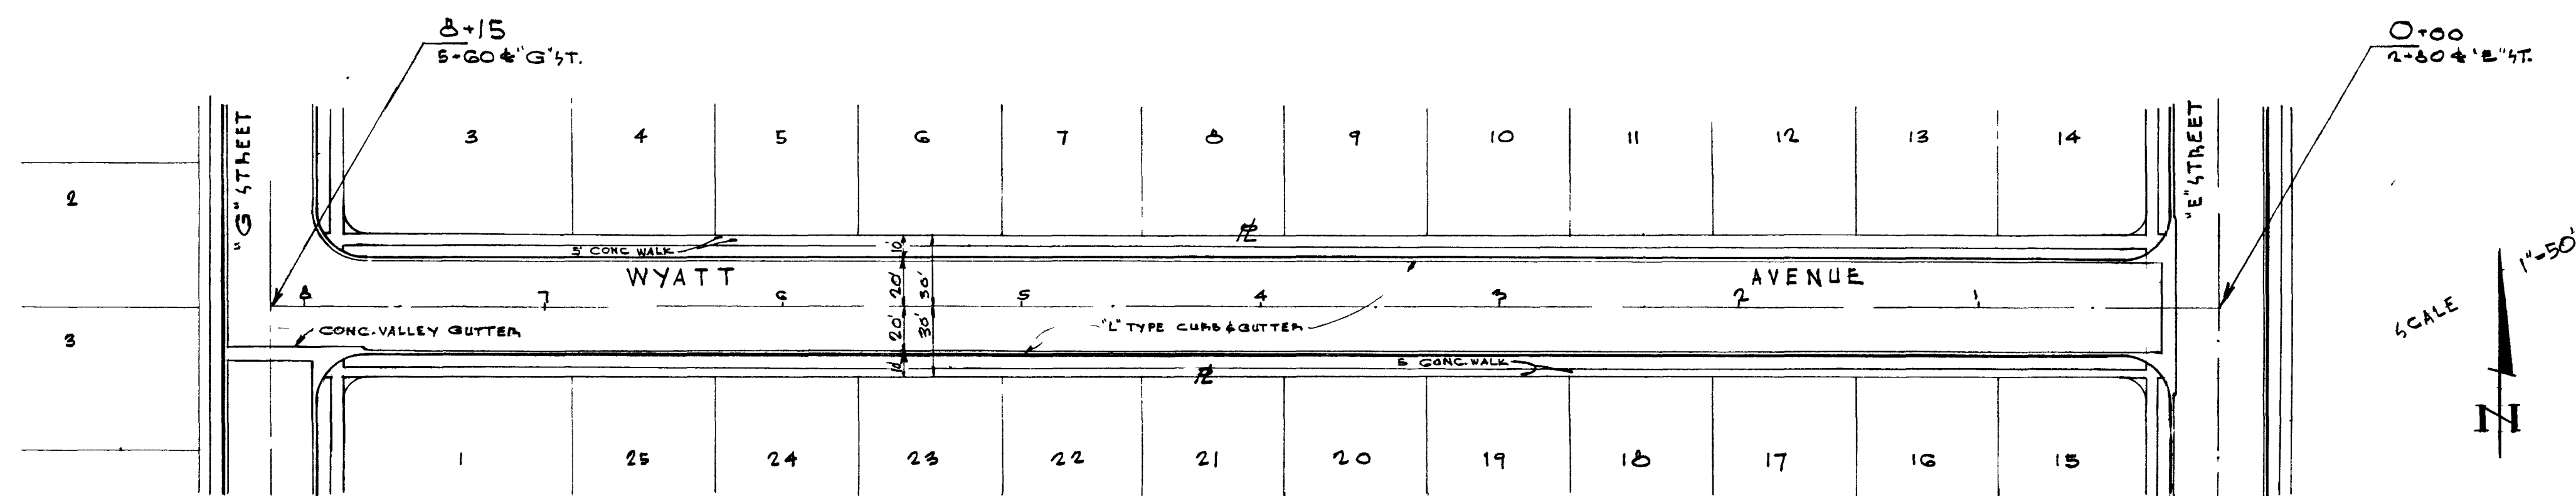

FREEMAN AVE & WYATT AVE.  
BERKLEY SQUARE

107 Y-890-1

3239

14.6.35

APPROVED



1077-820-1-1