
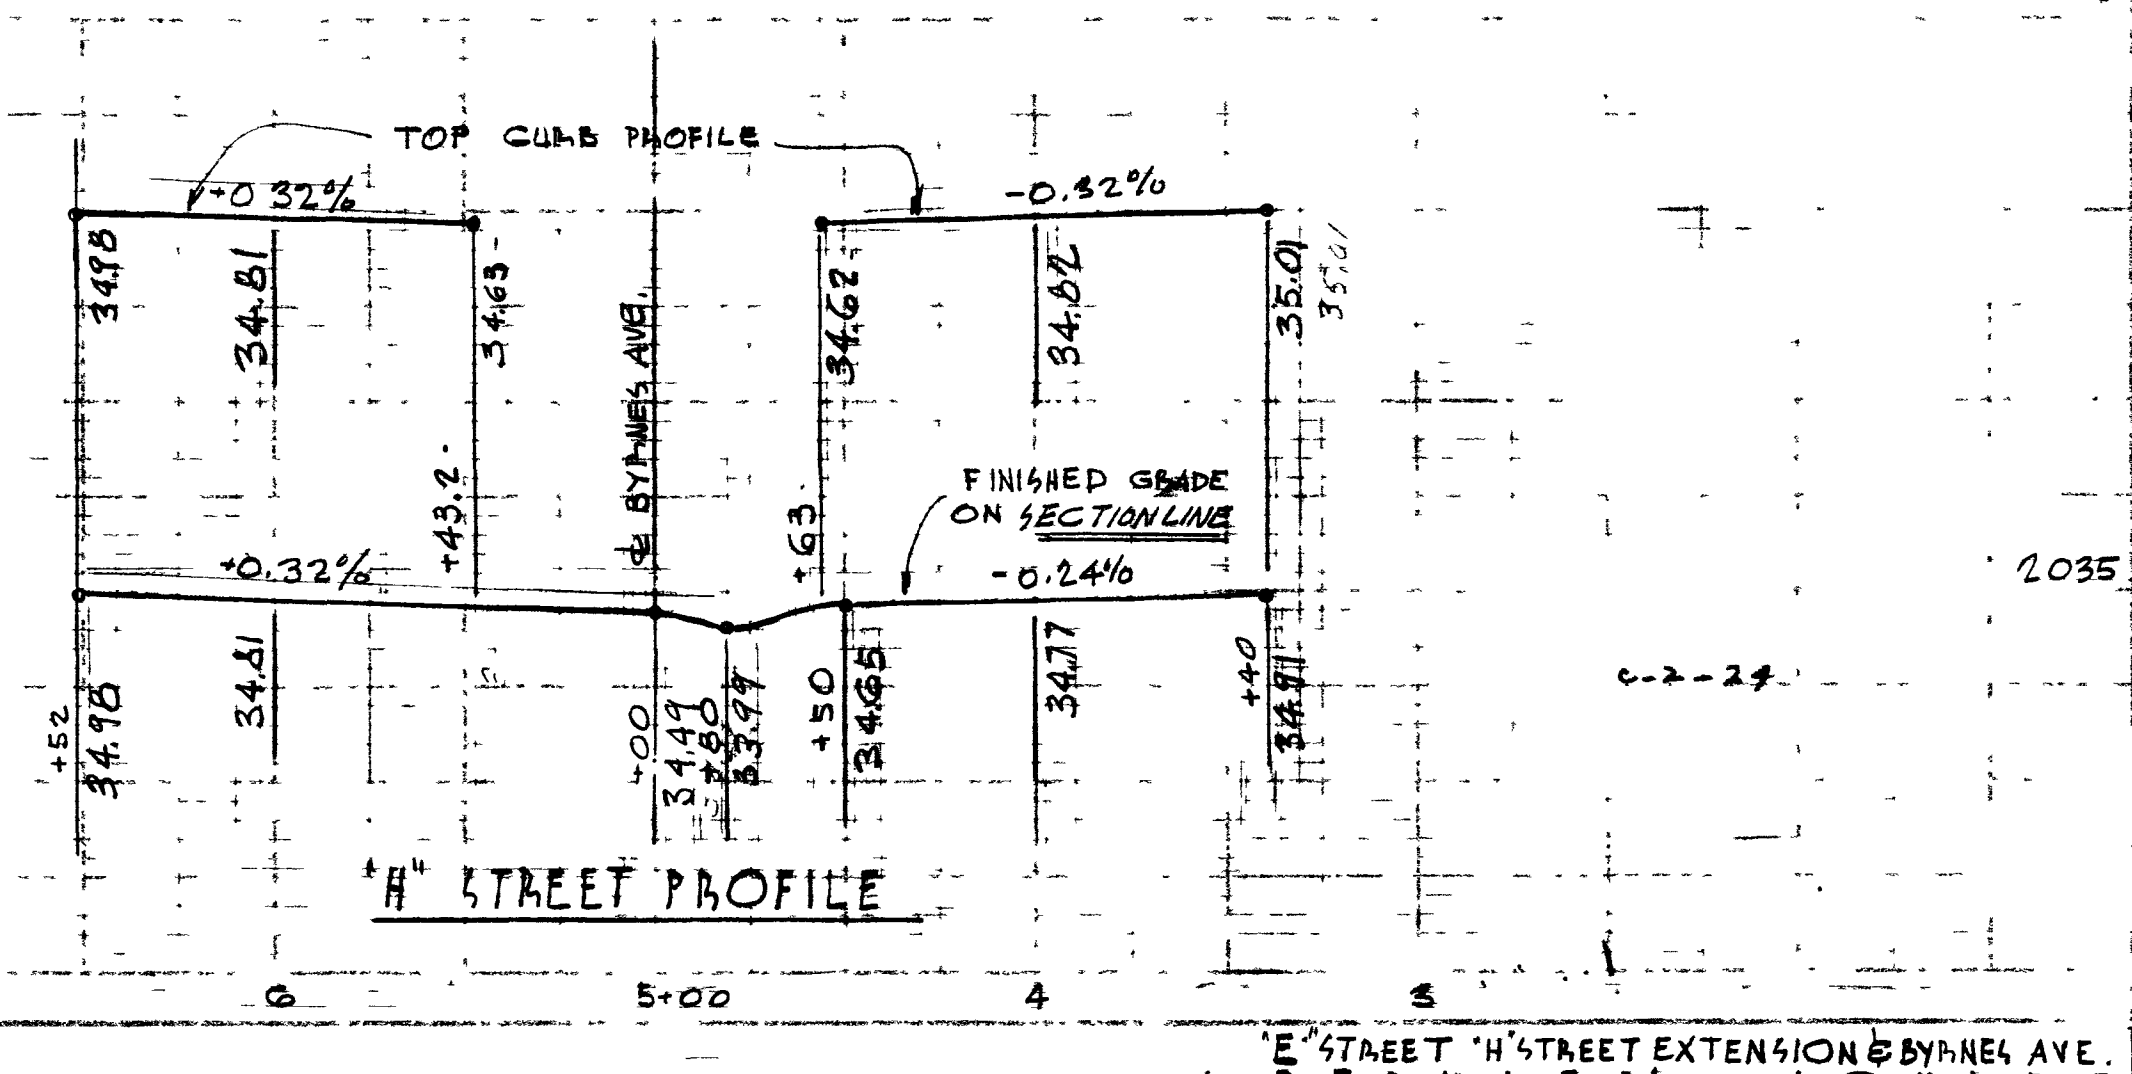
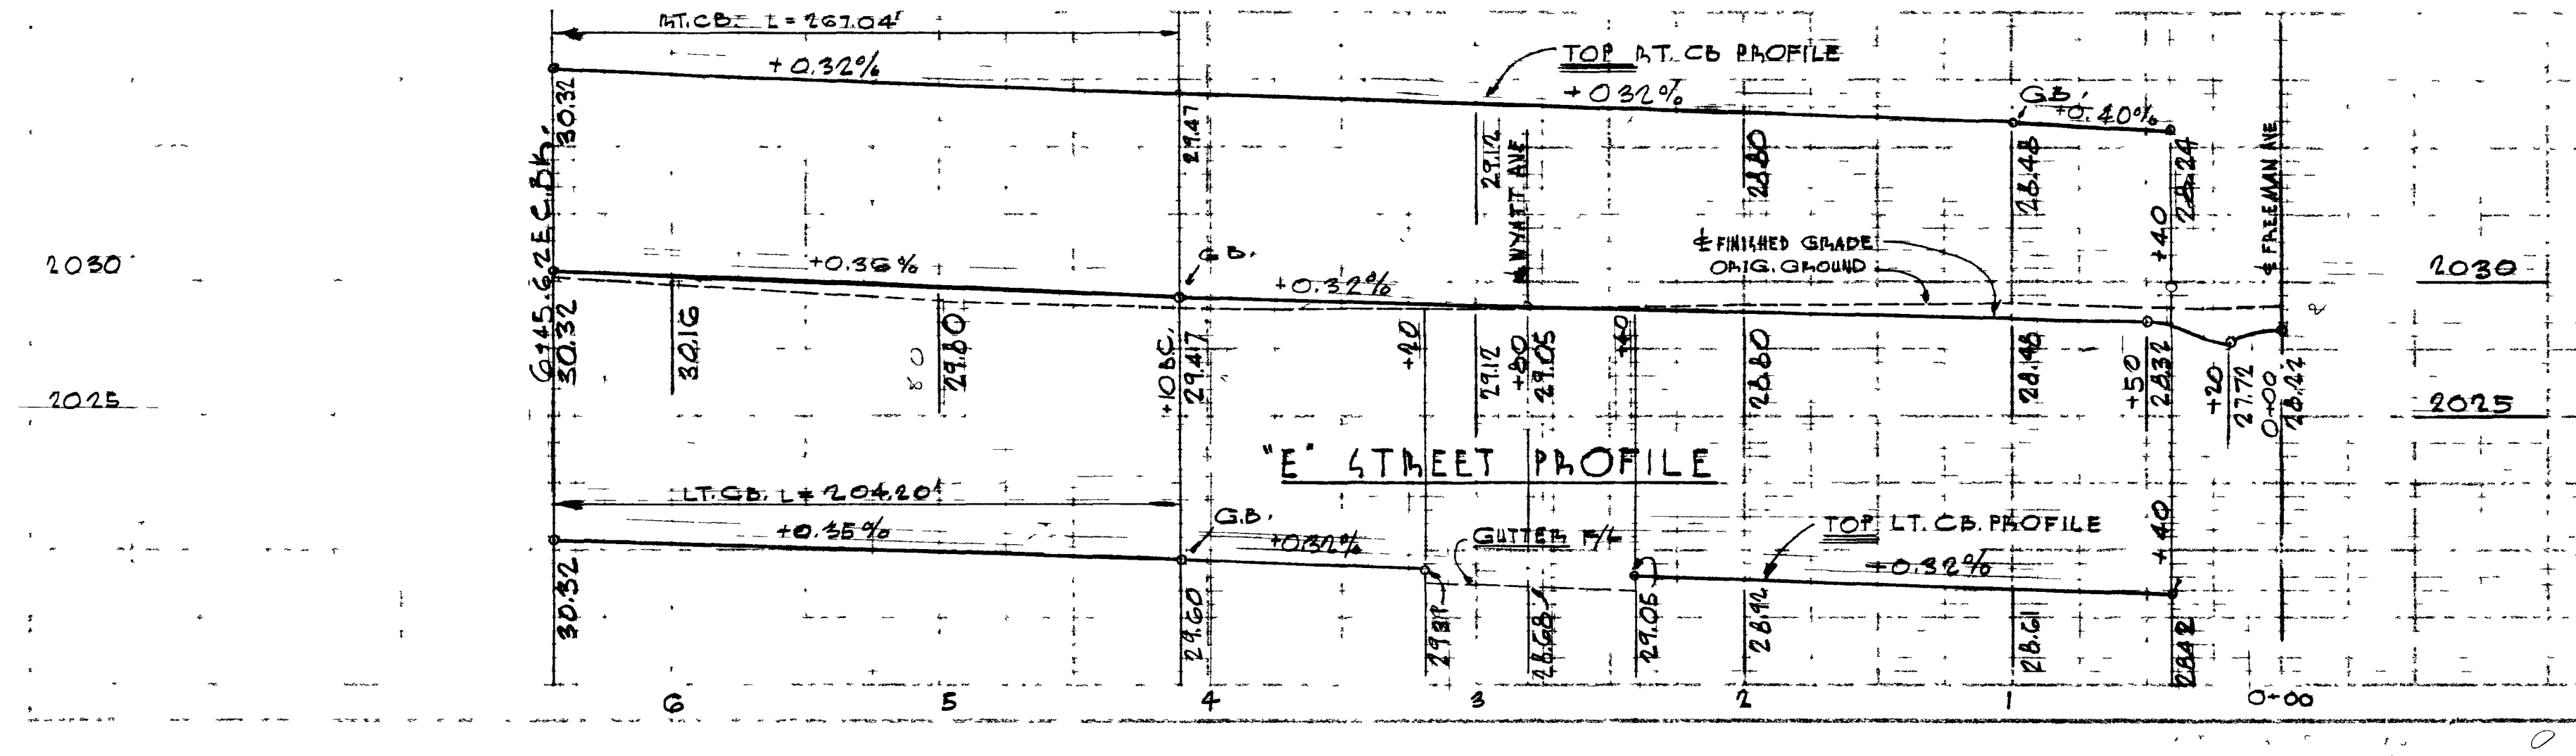
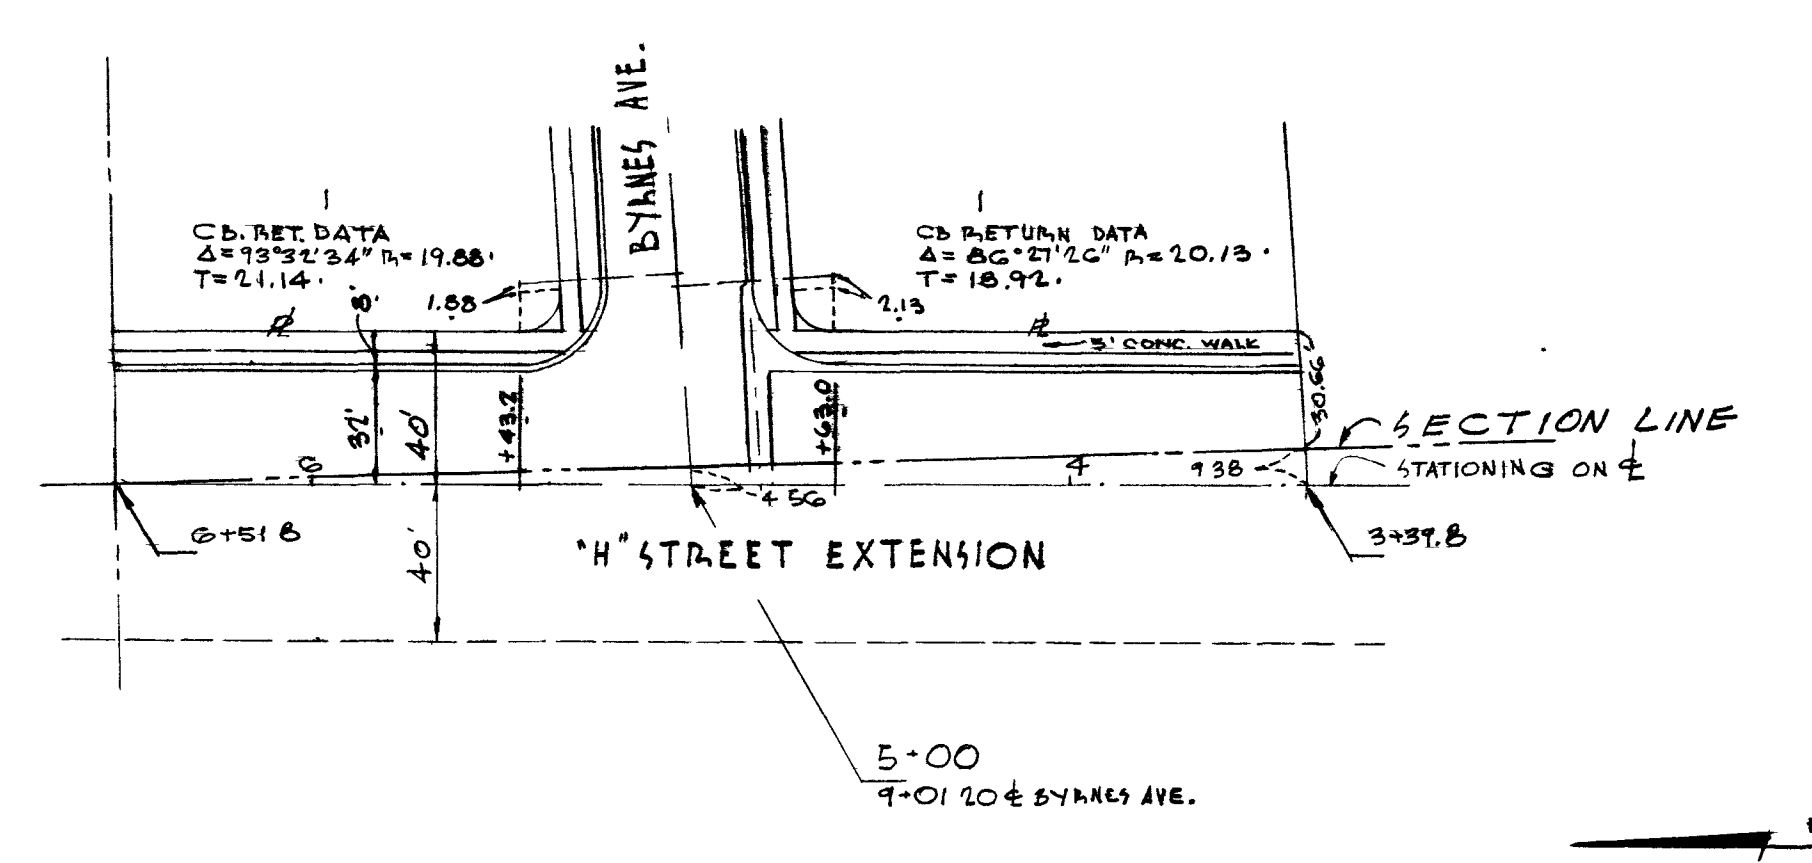
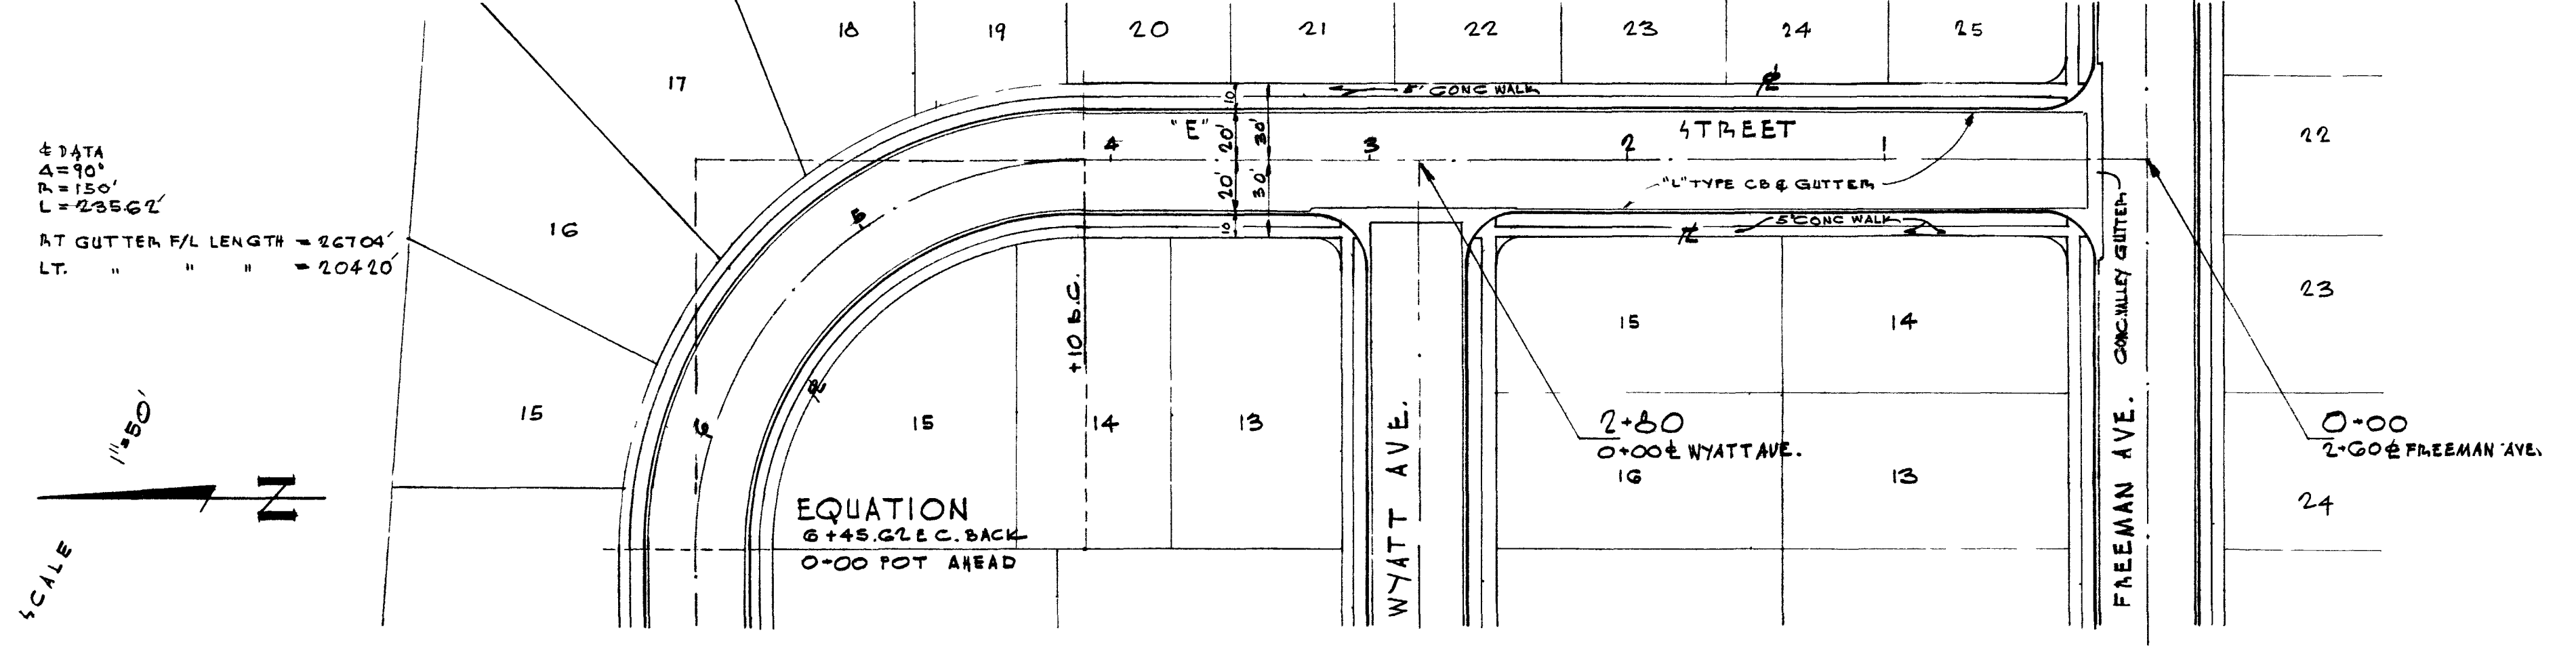
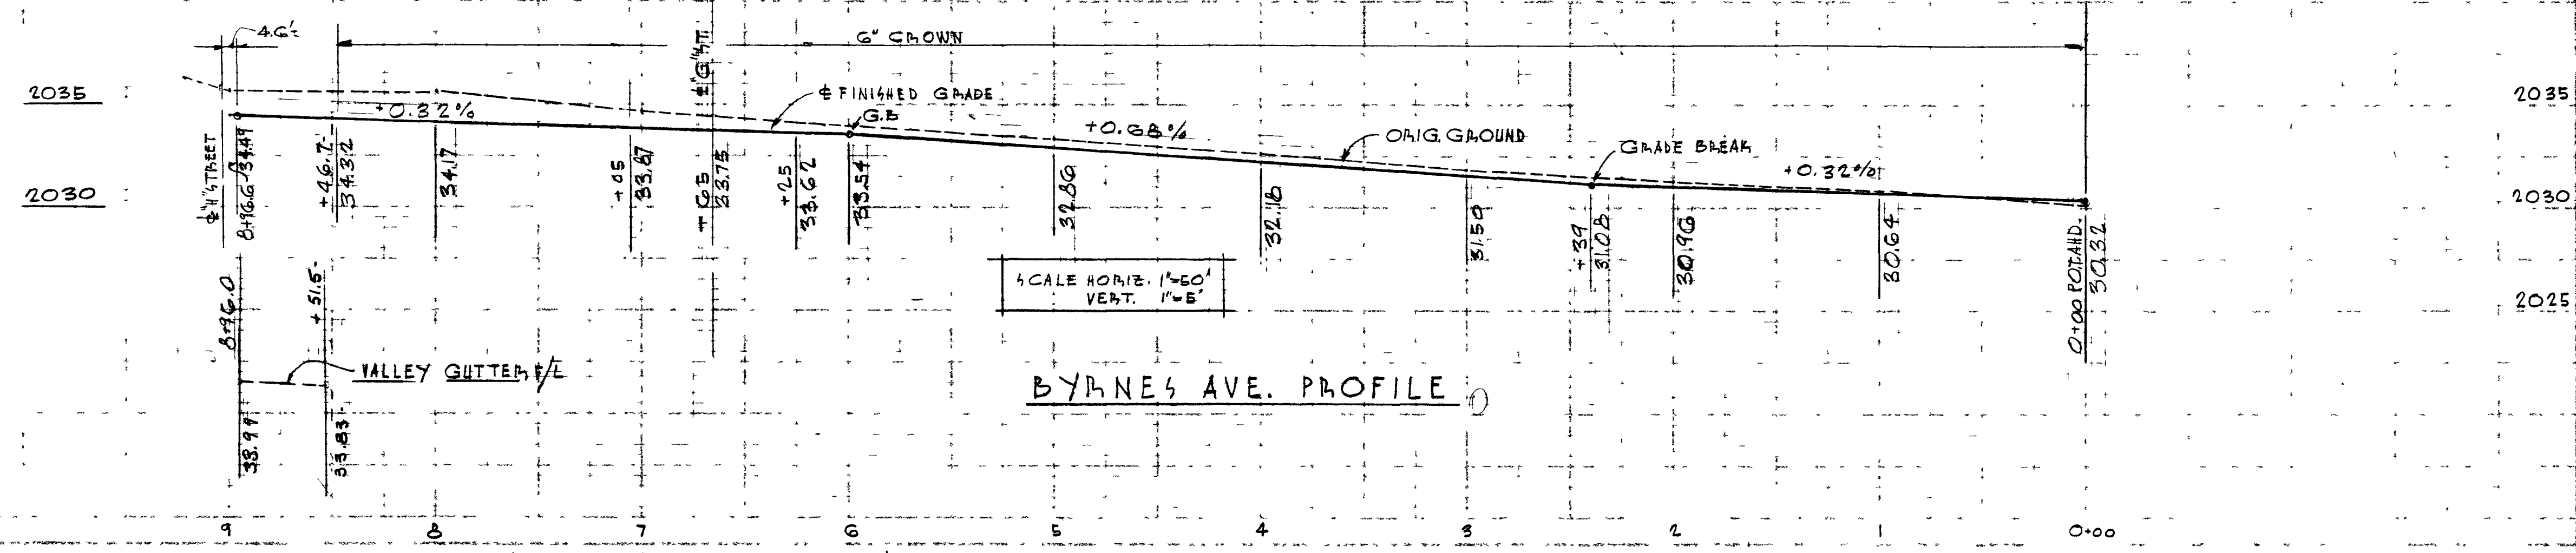


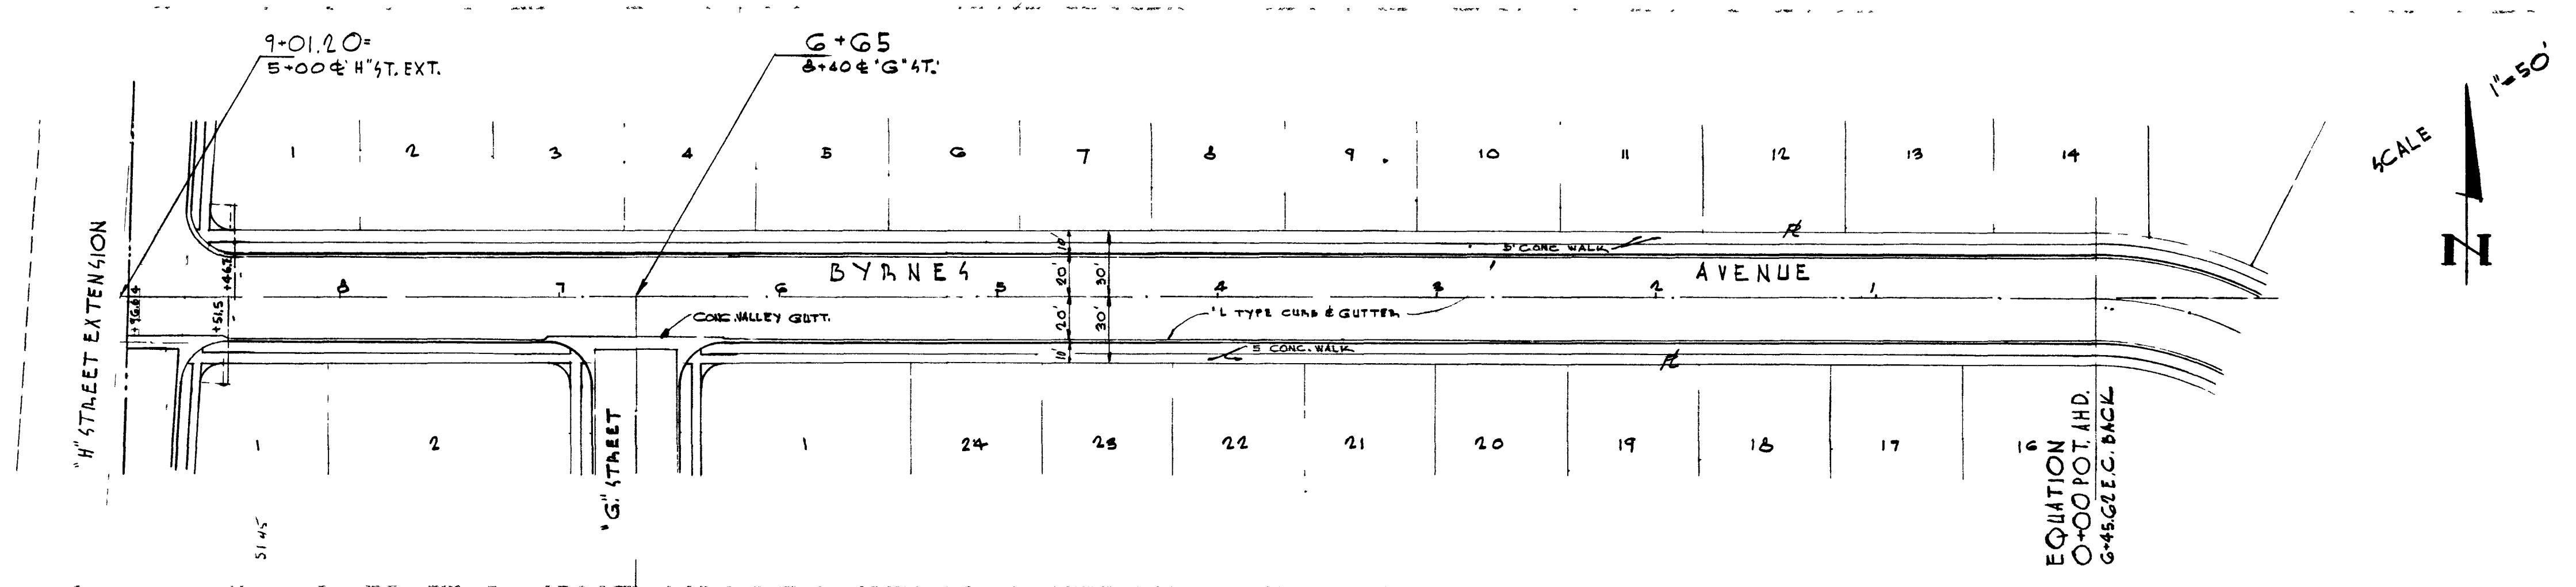

E STREET, H STREET EXTENSION & BYRNES AVE.
BERKELEY SQUARE

3238

14-b-36

107Y-890-1

APPROVED

