

LAS VEGAS NEVADA

MATERIALS

- All construction to conform to
L.V.V.W.D. specification S-1

APPROVALS

APPROVED

LAS VEGAS VALLEY WATER DISTRICT

SUBJECT TO CORRECTIONS, NOTES AND COMPLIANCE WITH THE
SERVICE RULES, WORK TO BE IN ACCORDANCE WITH STANDARD
SPECIFICATION 6-1.

BY [Signature] 3/23/60


CHIEF ENGINEER & MANAGER

Los Vegas Valley Water District

C. Williams 4/19/60
Chief - Las Vegas Fire Department

KARSTEN T. BRONKEN

5674-870-5 18-6-48

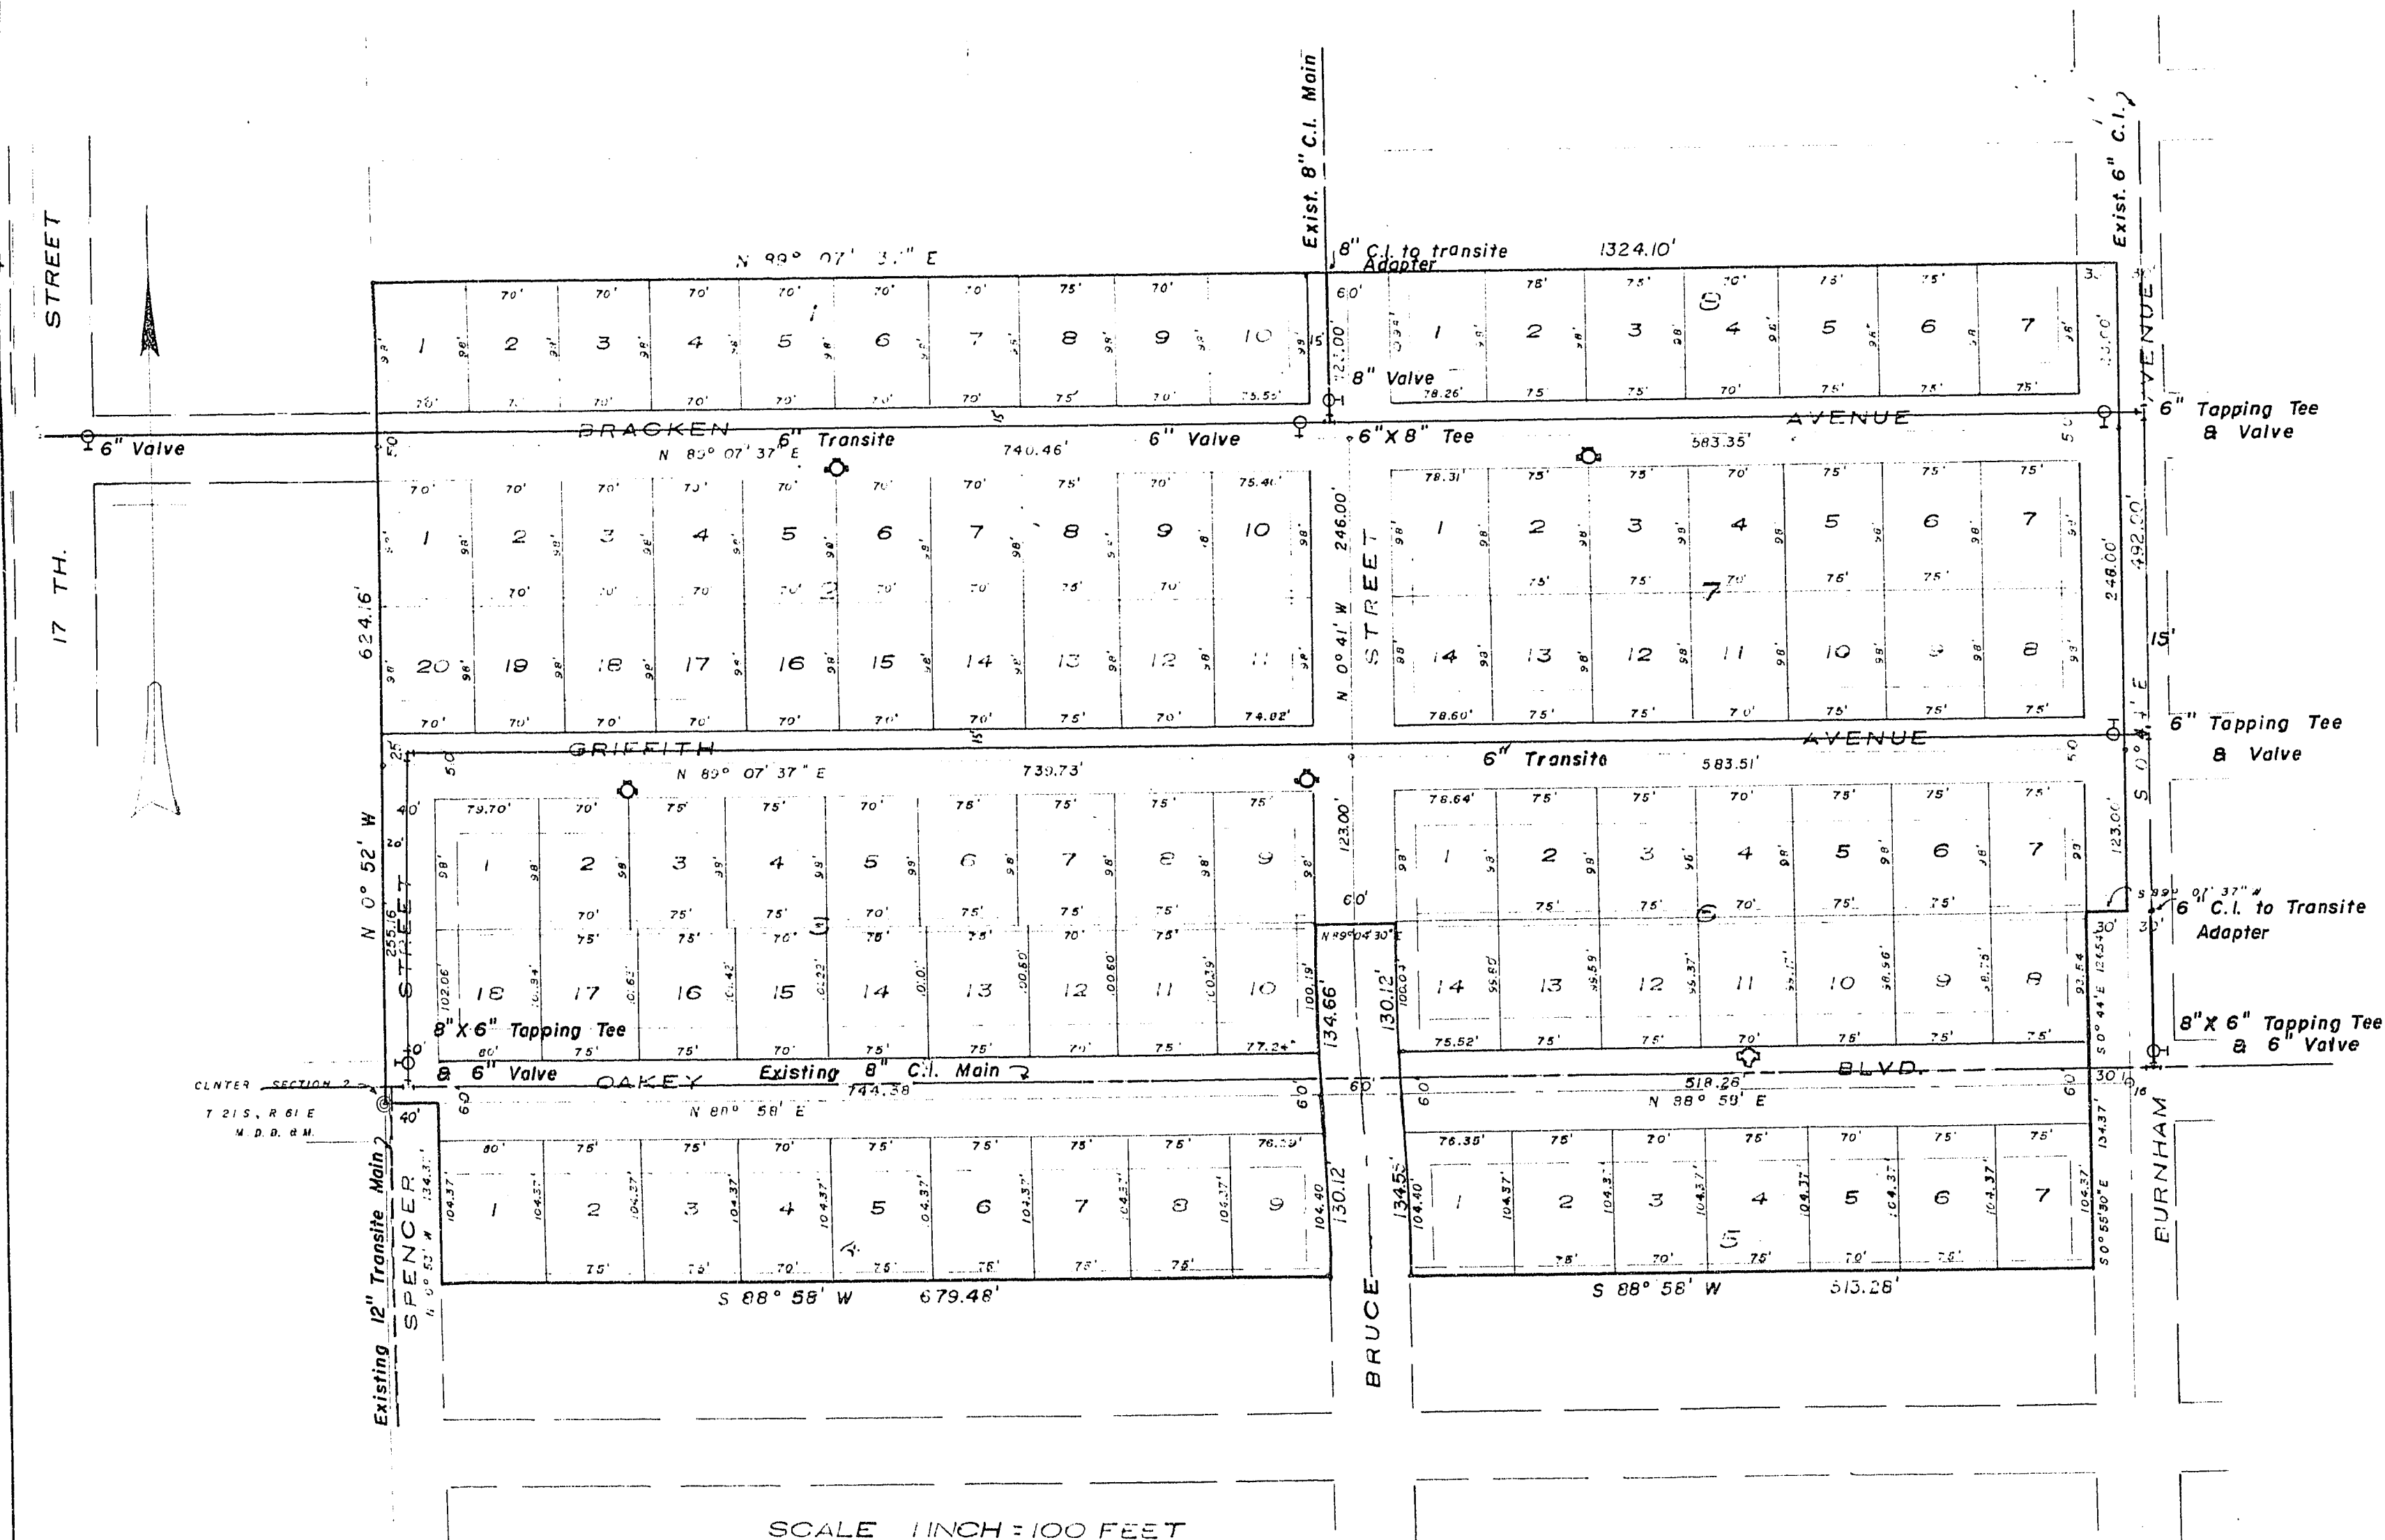

LEGEND

Boats of Bearing C Oakey BLVD.

○ Concrete Monument Set

Public Utility Assessments

<i>i</i>	Block Number
----------	--------------

Seiback Line

25' SIDE 15' FRONT