
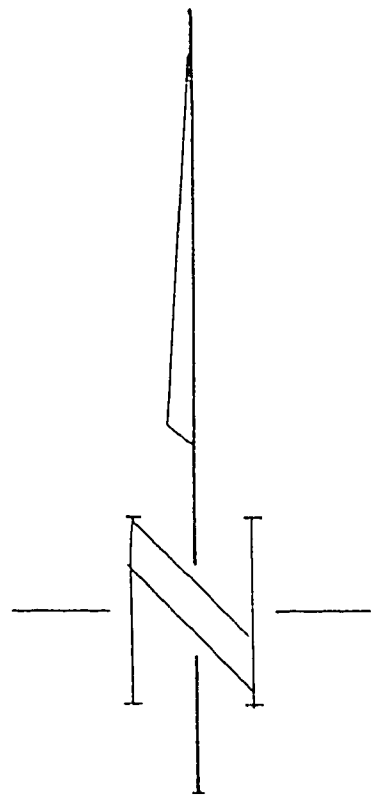


BEL AIR TRACT 4

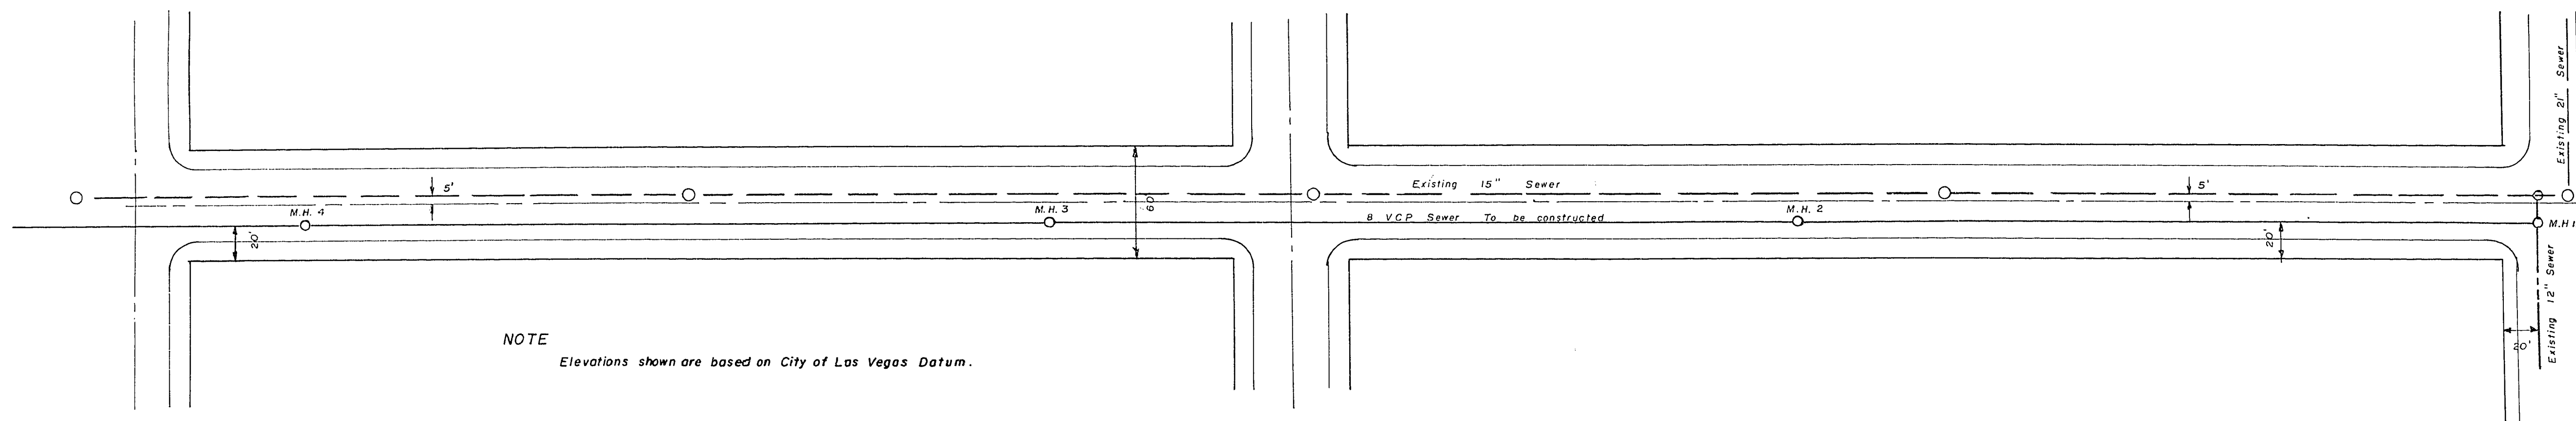

PREPARED BY
KARSTEN T. BRONKEN
CONSULTING ENGINEER
LAS VEGAS NEVADA


HORIZONTAL SCALE 1 inch = 50 feet
VERTICAL SCALE 1 inch = 5 feet

APPROVALS

[Signature]
Louis A. Anton, Supt. of SANIT. 12-16-58

Approval of this plan by the City of Las Vegas, Nevada,
does not relieve the Subdivider of responsibility for errors
in calculation, design, or planning by the Subdivider's
Engineer or Surveyor.

CITY OF LAS VEGAS
ENGINEERING DEPT.
SEWERS
BEL AIR TRACT 4

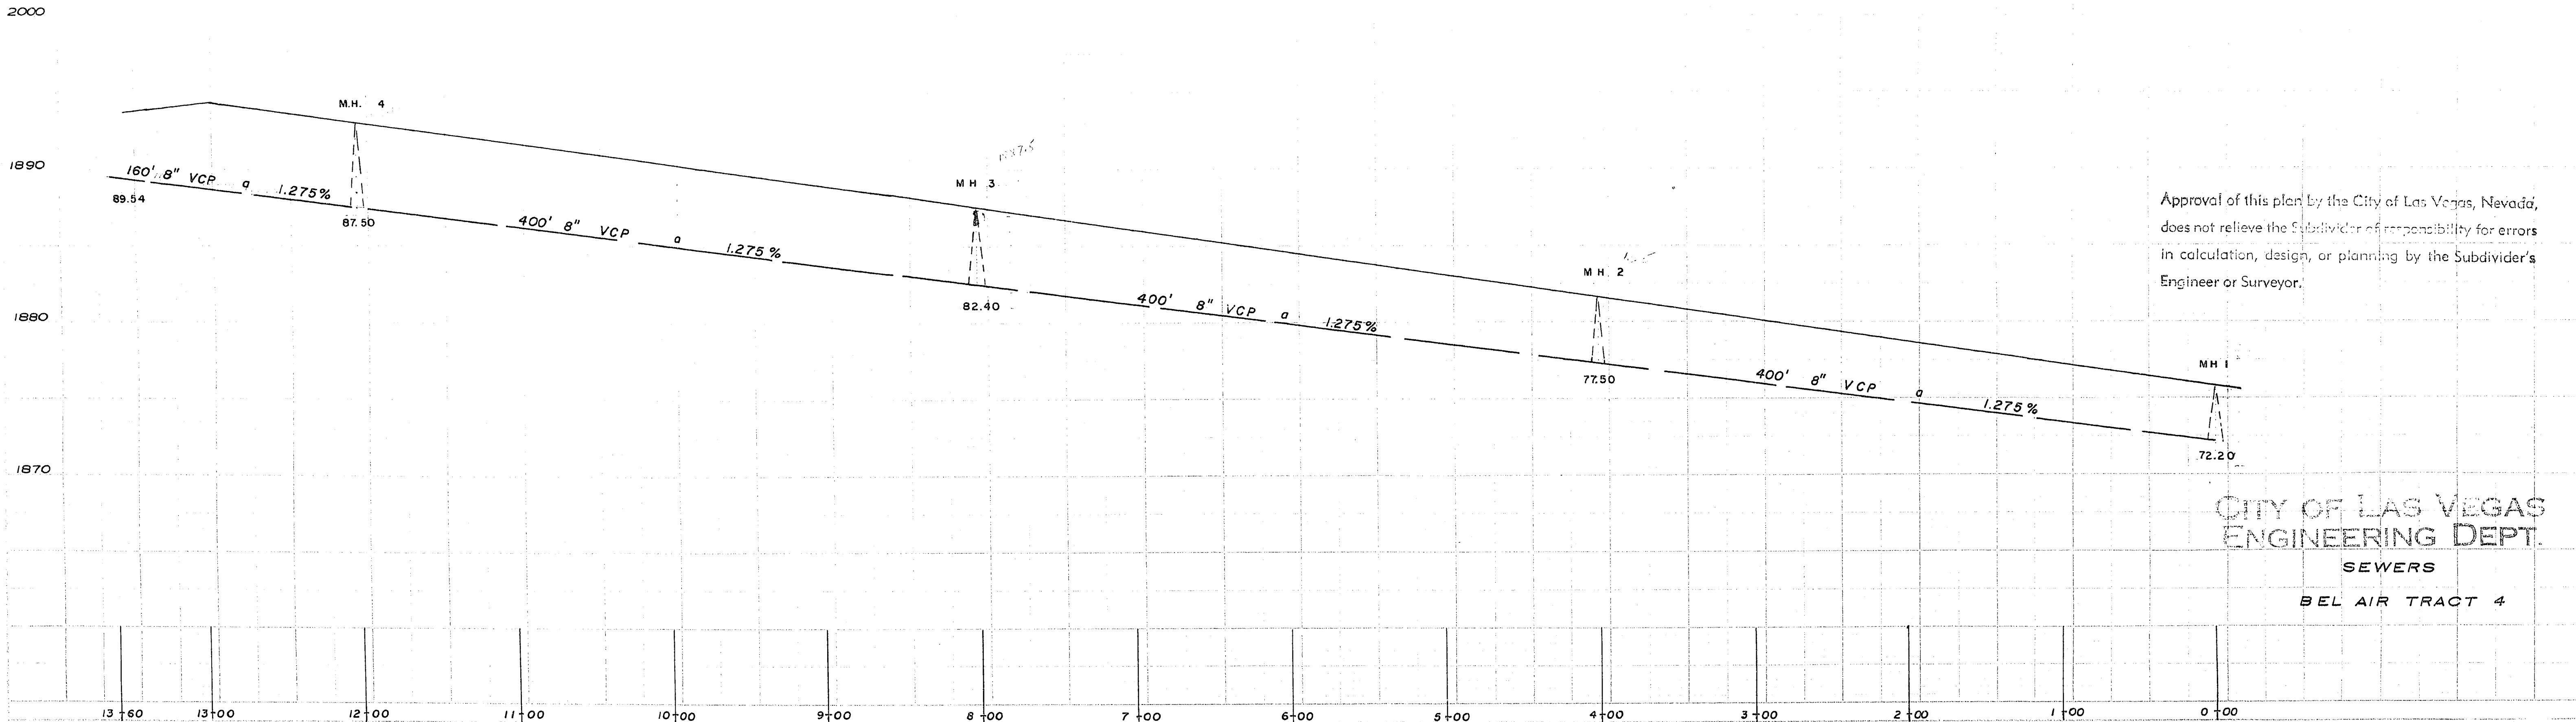

3074-870.4