


2275  
2270  
2265  
2260

2275  
2270  
2265  
2260

**BENCH MARK**  
SPK. - 1' UP IN E. SIDE OF TEL. POLE  
(NO. NUMBER) LOC. ON THE N. SIDE  
OF VEGAS DRIVE ALONG THE  
EASTERLY R/W LINE OF JONES  
BLVD. PRODUCED MARKED (T.B.M.  
2290.02 C.L.V.)

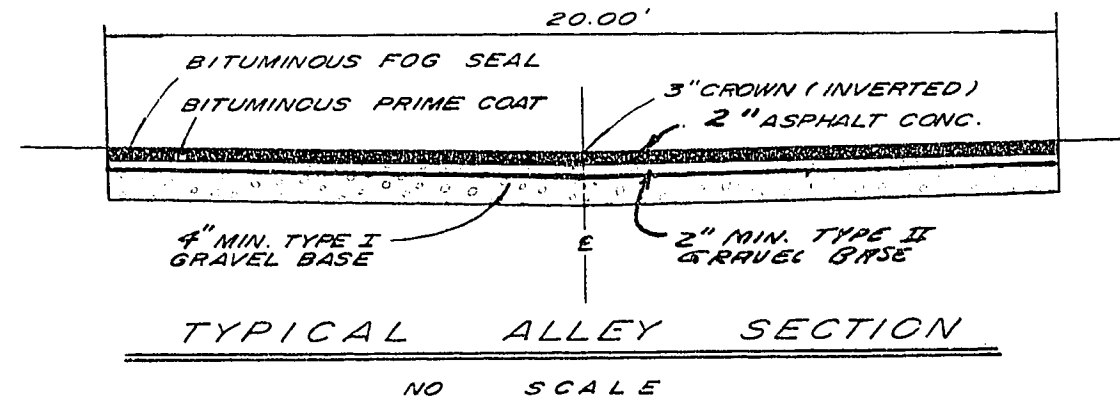

**ESTIMATE OF QUANTITIES**  
1.172' A.C. PAVEMENT = 1,334 SQ. YDS.

**APPROVALS**  
*P. P. Bauer* 1-3-64  
CITY ENGINEER DATE  
*W. H. ...* 12-17-63  
FIELD-ENGINEER DATE

D			
C			
B			
A			
REV.	DATE	DESCRIPTION	BY APPR.
CHARLESTON HEIGHTS TRACT NO. 48-A			
ALLEY ALONG SOUTH BND'Y OF CHARLESTON HEIGHTS TRACT NO. 48-A			
PLAN B PROFILE			
SCALE HORIZ. 1"=50' VERT. 1"=5'			
DESIGNED	<i>W</i>	WESTERN ENGINEERS, INC.	SHEET /
DRAWN	<i>C.O.</i>	LAS VEGAS, NEVADA	OF 1
CHECKED	<i>MUR</i>	APPROVED <i>P. P. Bauer</i> DATE 12-3-63	

1074-1040-48A