

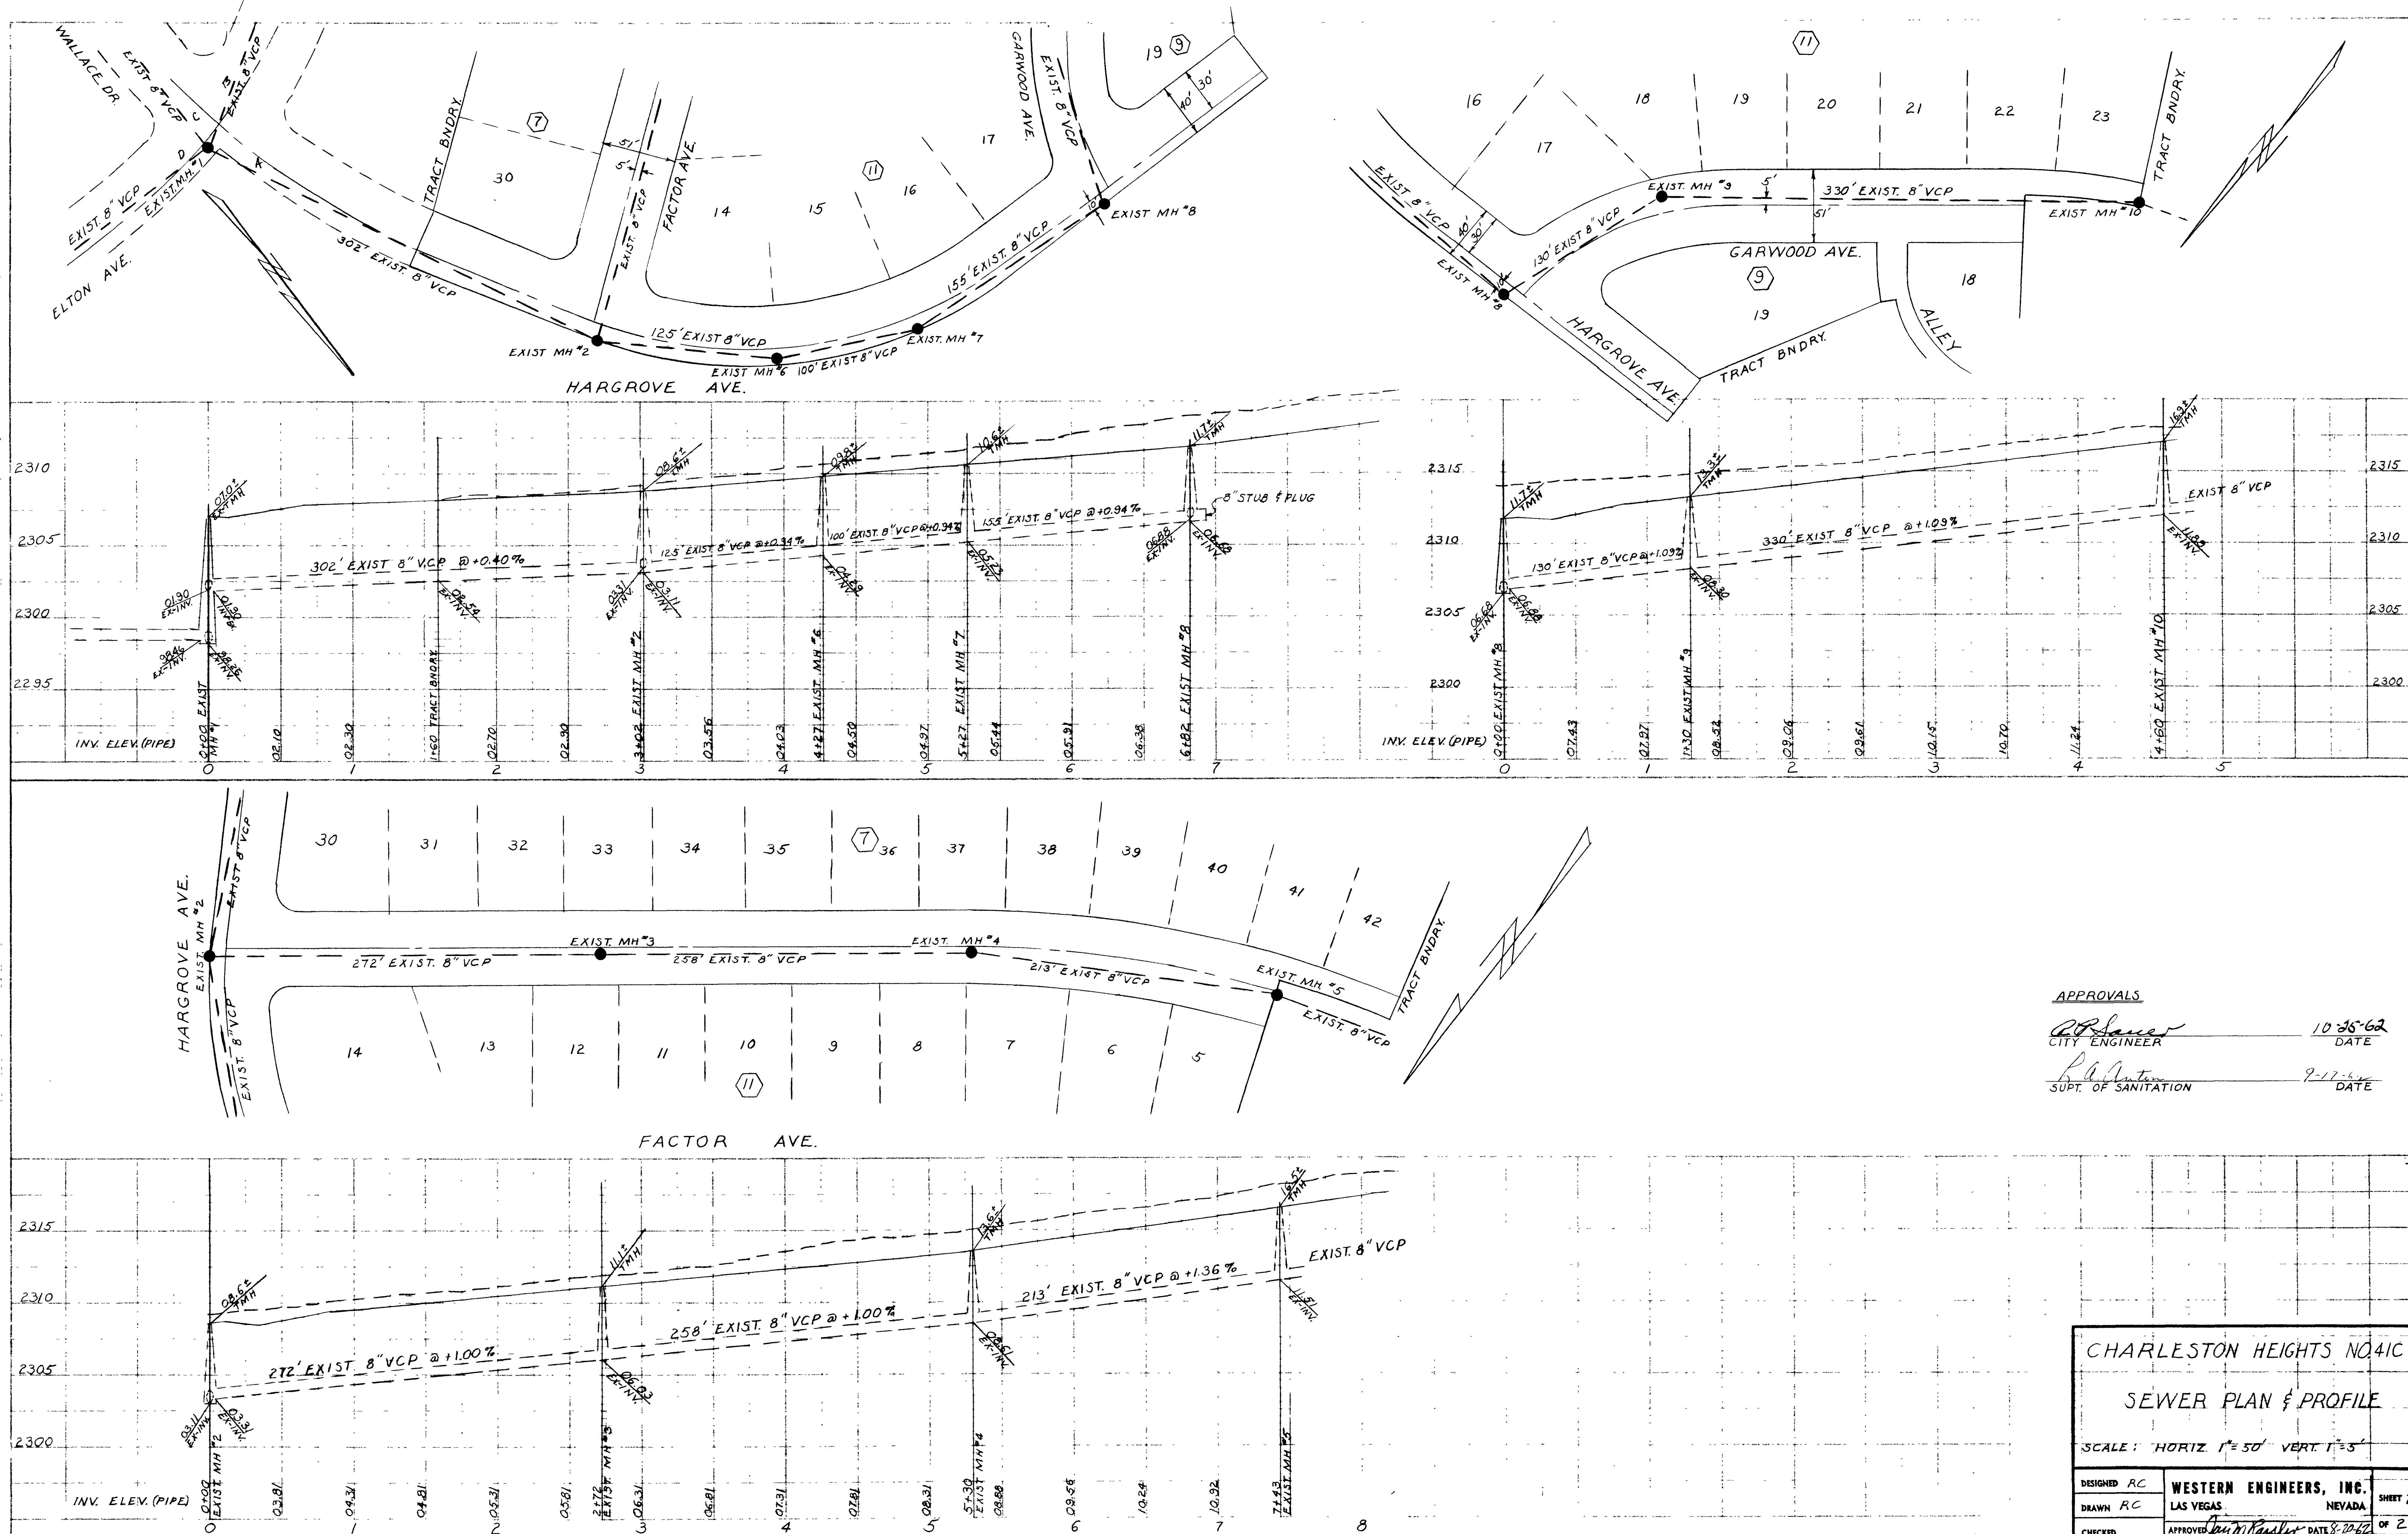


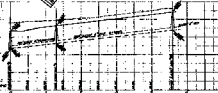

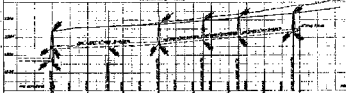

REVISION


